


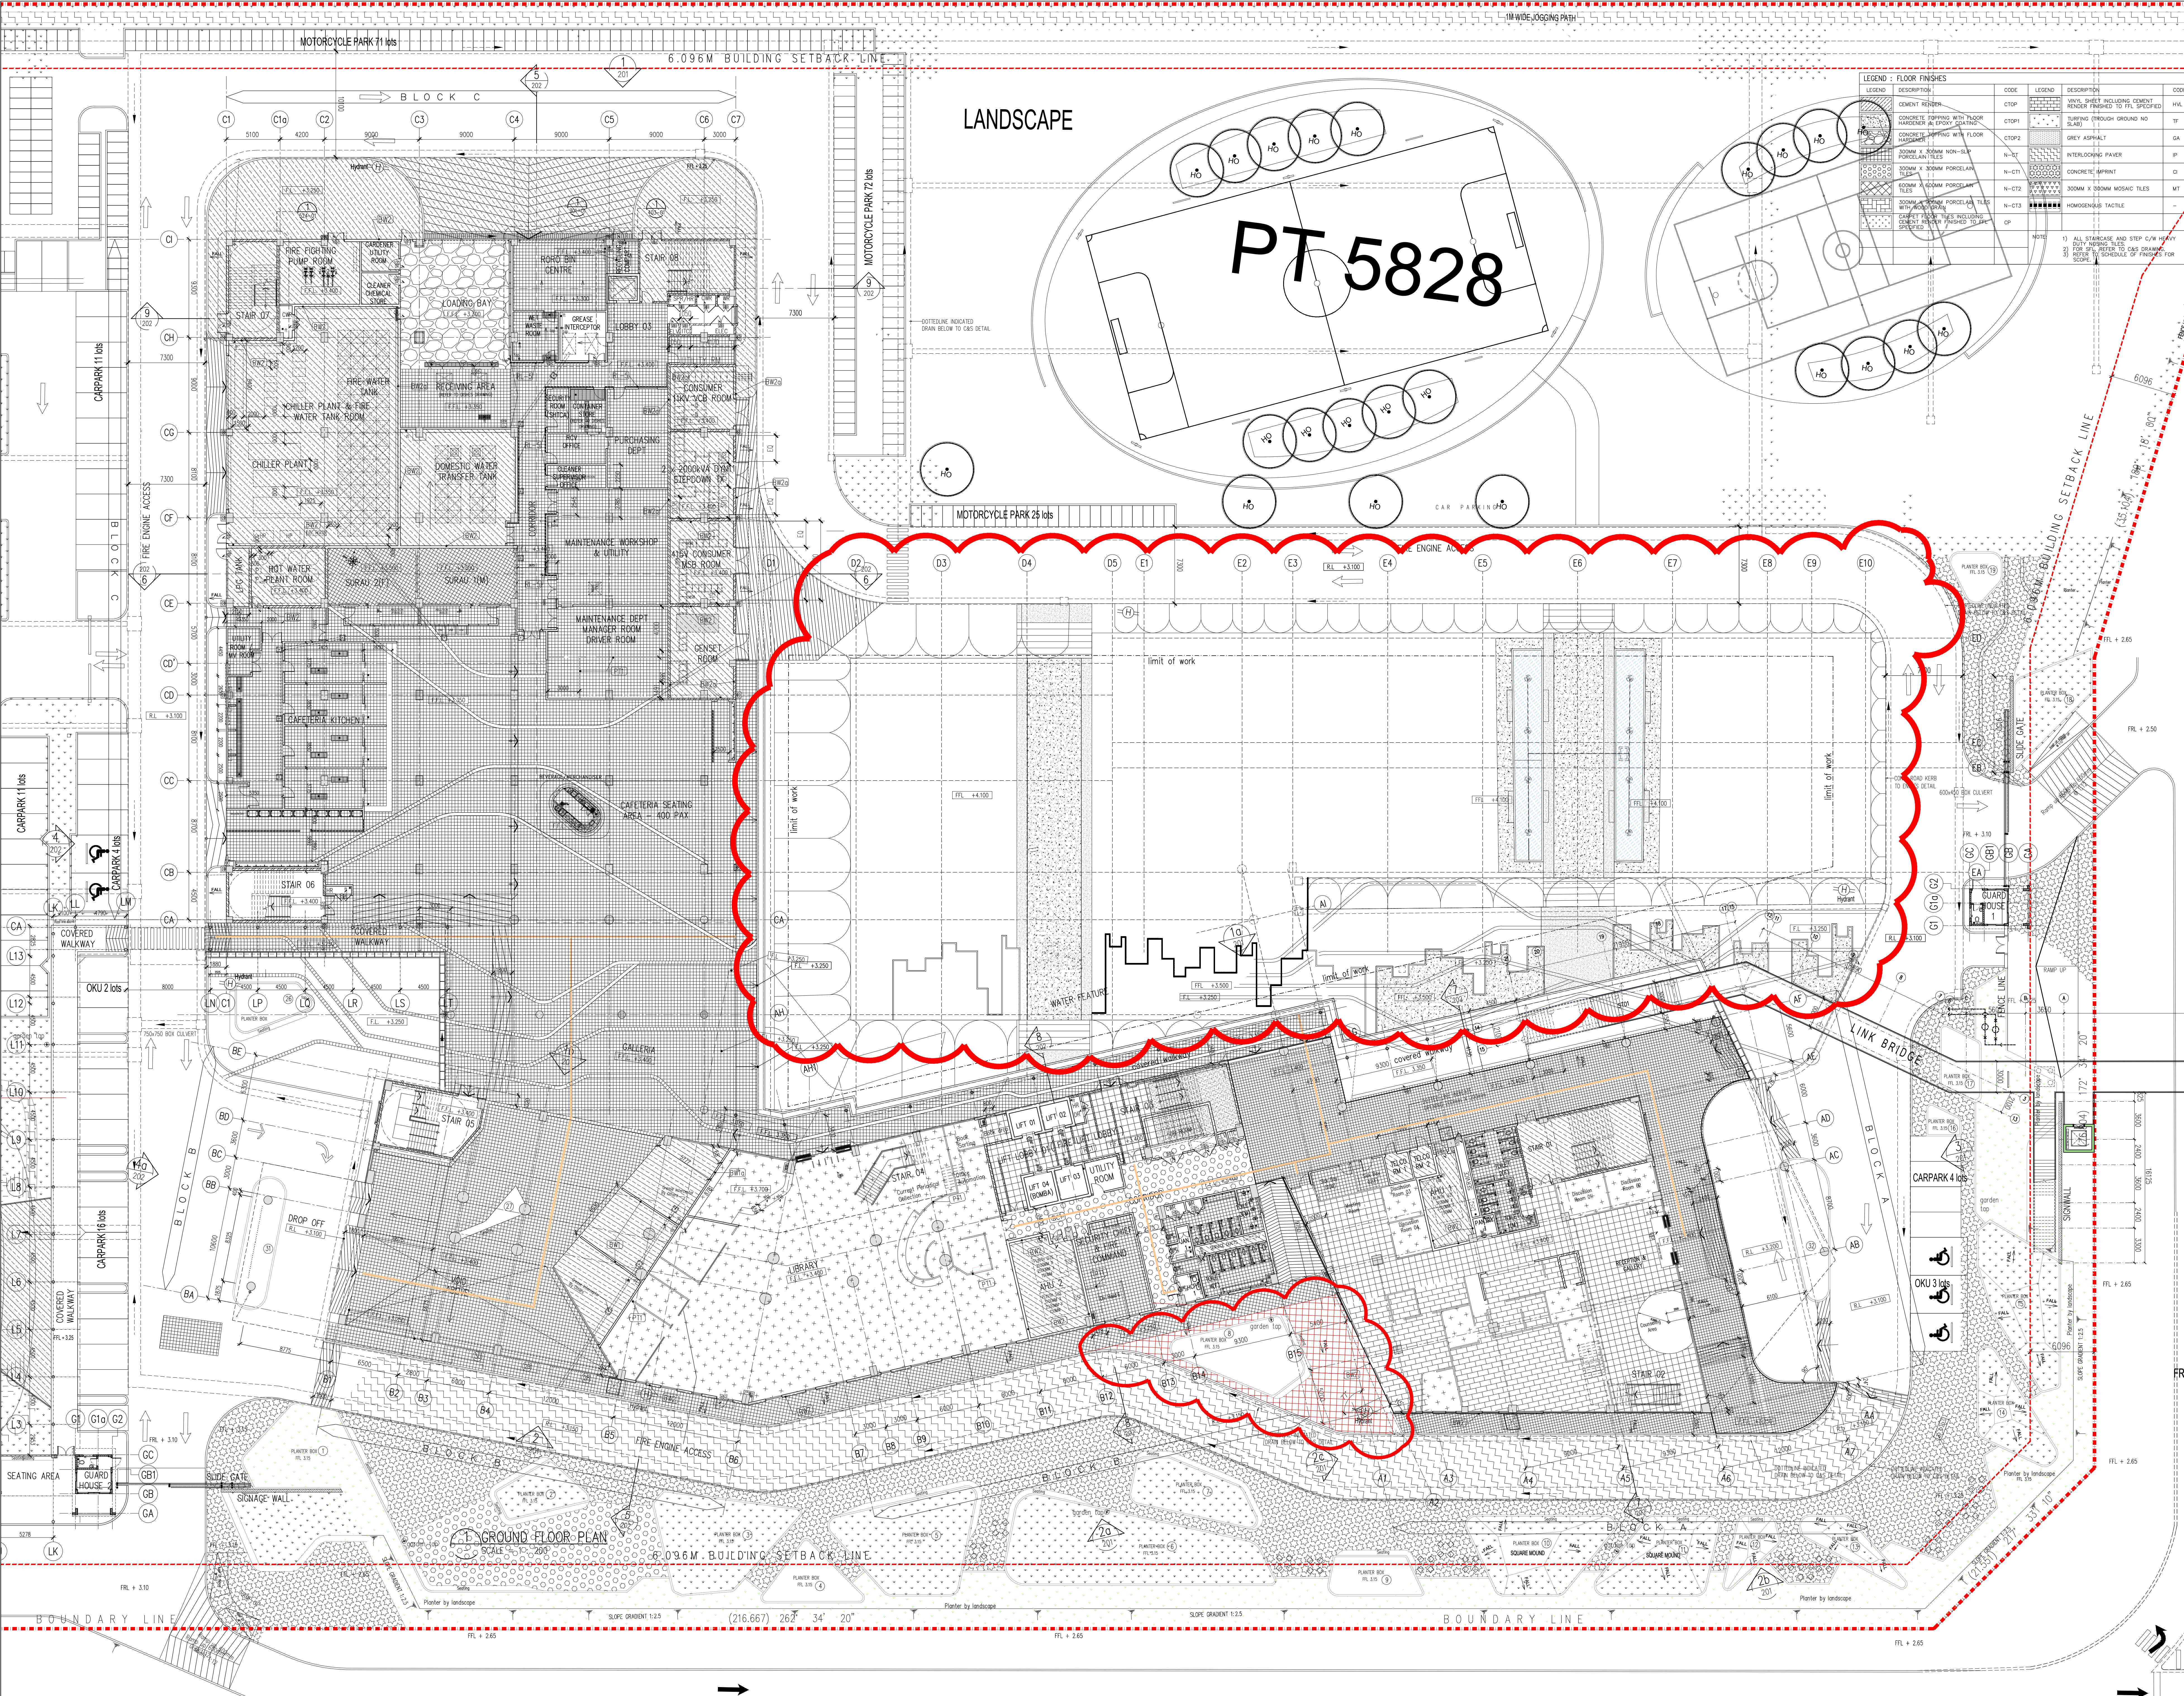

Revisi

REV.	DATE	DESCRIPTION	REMARK
A	23.11.2016	FIRST ISSUE FOR CONSTRUCTION DRAWING	FINALIZATION
B	30.07.2017	REVISED BLOCK LAYOUT	

LEGEND - FLOOR FINISHES

LEGEND	DESCRIPTION	CODE	LEGEND	DESCRIPTION	CODE
CEMENT RENDER	CTOP		INTERLOCKING PAVEMENT	IP	
CONCRETE TOPPING WITH FLOOR FINISHES & EPDM COATING	CTOP1		CONCRETE APPARENT	CI	
CONCRETE TOPPING WITH FLOOR FINISHES	CTOP2		300MM X 300MM MOSAIC TILES	MT	
300MM X 300MM NON-SLIP PORCELAIN TILES	N-SLIP				
300MM X 300MM PORCELAIN TILES	N-CT1				
300MM X 300MM PORCELAIN TILES	N-CT2				
LEGEND - RAILING TYPE

LEGEND	DESCRIPTION	CODE
INTERNAL RAILING OF STAIRCASE	RL-1	
FLOOR MOUNTED RAILING ALONG CORRIDOR	RL-2	
GLASS RAILING	RL-3	
PARAPET WALL	RL-4	
WALL MOUNTED GUARD RAIL	RL-5	
FLOOR MOUNTED GUARD RAIL	RL-6	

LEGEND - WALL TYPE

LEGEND	DESCRIPTION	CODE
150MM THK. BROOKWALL WITH 20MM THK. CEMENT PLASTER ON BOTH SIDES	BW1	
200MM THK. BROOKWALL WITH 20MM THK. CEMENT PLASTER ON BOTH SIDES	BW2	
230MM THK. BROOKWALL WITH 20MM THK. CEMENT PLASTER ON BOTH SIDES	BW3	
250MM THK. BROOKWALL WITH 20MM THK. CEMENT PLASTER ON BOTH SIDES	BW4	
250MM THK. BROOKWALL WITH 20MM THK. CEMENT PLASTER ON BOTH SIDES	BW5	
KEY PLAN

PROJECT TITLE
CADANGAN MEMBINA SEBUAH KOLEJ UNIVERSITI SWASTA DI ATAS PT 5828, PERSIARAN CASIA BARAT 3, BATU KAWAN, MK 13, SEBERANG PERAI SELATAN YANG MENGANDUNGI:

- BLOK A - PUSAT PENTABIRAN 5 TINGKAT
- BLOK B - PERPUSTAKAAN DAN BILIK KULIAH 6 TINGKAT
- BLOK C - BANGUNAN PENYELENGGARAAN DAN KAFETERIA 1 TINGKAT
- 2 UNIT PONDOK PENGAWAL DAN 1 UNIT TBN 11 KV STESEN SUIS UTAMA

UNTUK : TETUAN KDU COLLEGE (PG) SDN. BHD

LAND OWNER & BUILDING OWNER

NAME : DR. CHONG BENG KEOK
JAWATAN : KETUA PEJAWATAN EKSEKUTIF (CEO)
NO. IC : 80907-02-5046
ALAMAT : KDU COLLEGE (PG) SDN BHD
11, JALAN SULTAN, 10000 PENANG
10400 GEORGE TOWN, PULAU PINANG

NO. TEL : 604-2388888
FAX : 604-2388888
E-MAIL : info@kdu.com.my
WEBSITE : www.kdu.com.my

OTHER SPECIALIST

CONSULTANCY : UNITECH QS CONSULTANCY SDN. BHD.
12A-A, MENARA NORTHERN,
25, JALAN SULTAN, ARJAS 10000
PENANG

MECHANICAL & ELECTRICAL ENGINEER : PERUNDING P.L.A.
Consulting Mechanical & Electrical Engineers
8-01, MISMA PANTAI,
JALAN WISMA PANTAI,
12200 BUTTERWORTH, PENANG

CIVIL & STRUCTURAL ENGINEER : PERUNDING KELANA
Civil & Structural Engineers
Level 12, Unit 1201, Wisma Boon Sew,
No. 1, Persiaran, Road, 10000 Penang
Tel: 2622026, Fax: 2641618
E-mail: info@kelana.com.my
Company No: 9272727-80

DESIGN ARCHITECT : ARCHITECTURE GROUP - STUDIO A
CPG CONSULTANTS PTE LTD

ARCHITECT : BH YEW
15TH FLOOR, BANDARAN ANMUTULTE,
NO.1, JALAN LUMUT, 50400 KUALA LUMPUR
TEL: (03) 4043-1346 FAX: (03) 4043-1349
EMAIL: yhw@bh.com.my

CONSTRUCTION DRAWING

GROUND FLOOR PLAN

SCALE : 1:200

DATE : 23.11.2016
BY : M. Salleh
CHECKED : M. Salleh
DATE : 23.11.2016
BY : M. Salleh
CHECKED : M. Salleh

PROJECT NO. : 55314
STATUS : CA
BLOCK : DET
DWG. NO. : 811
DWG. NO. : 01
REVISION : B