


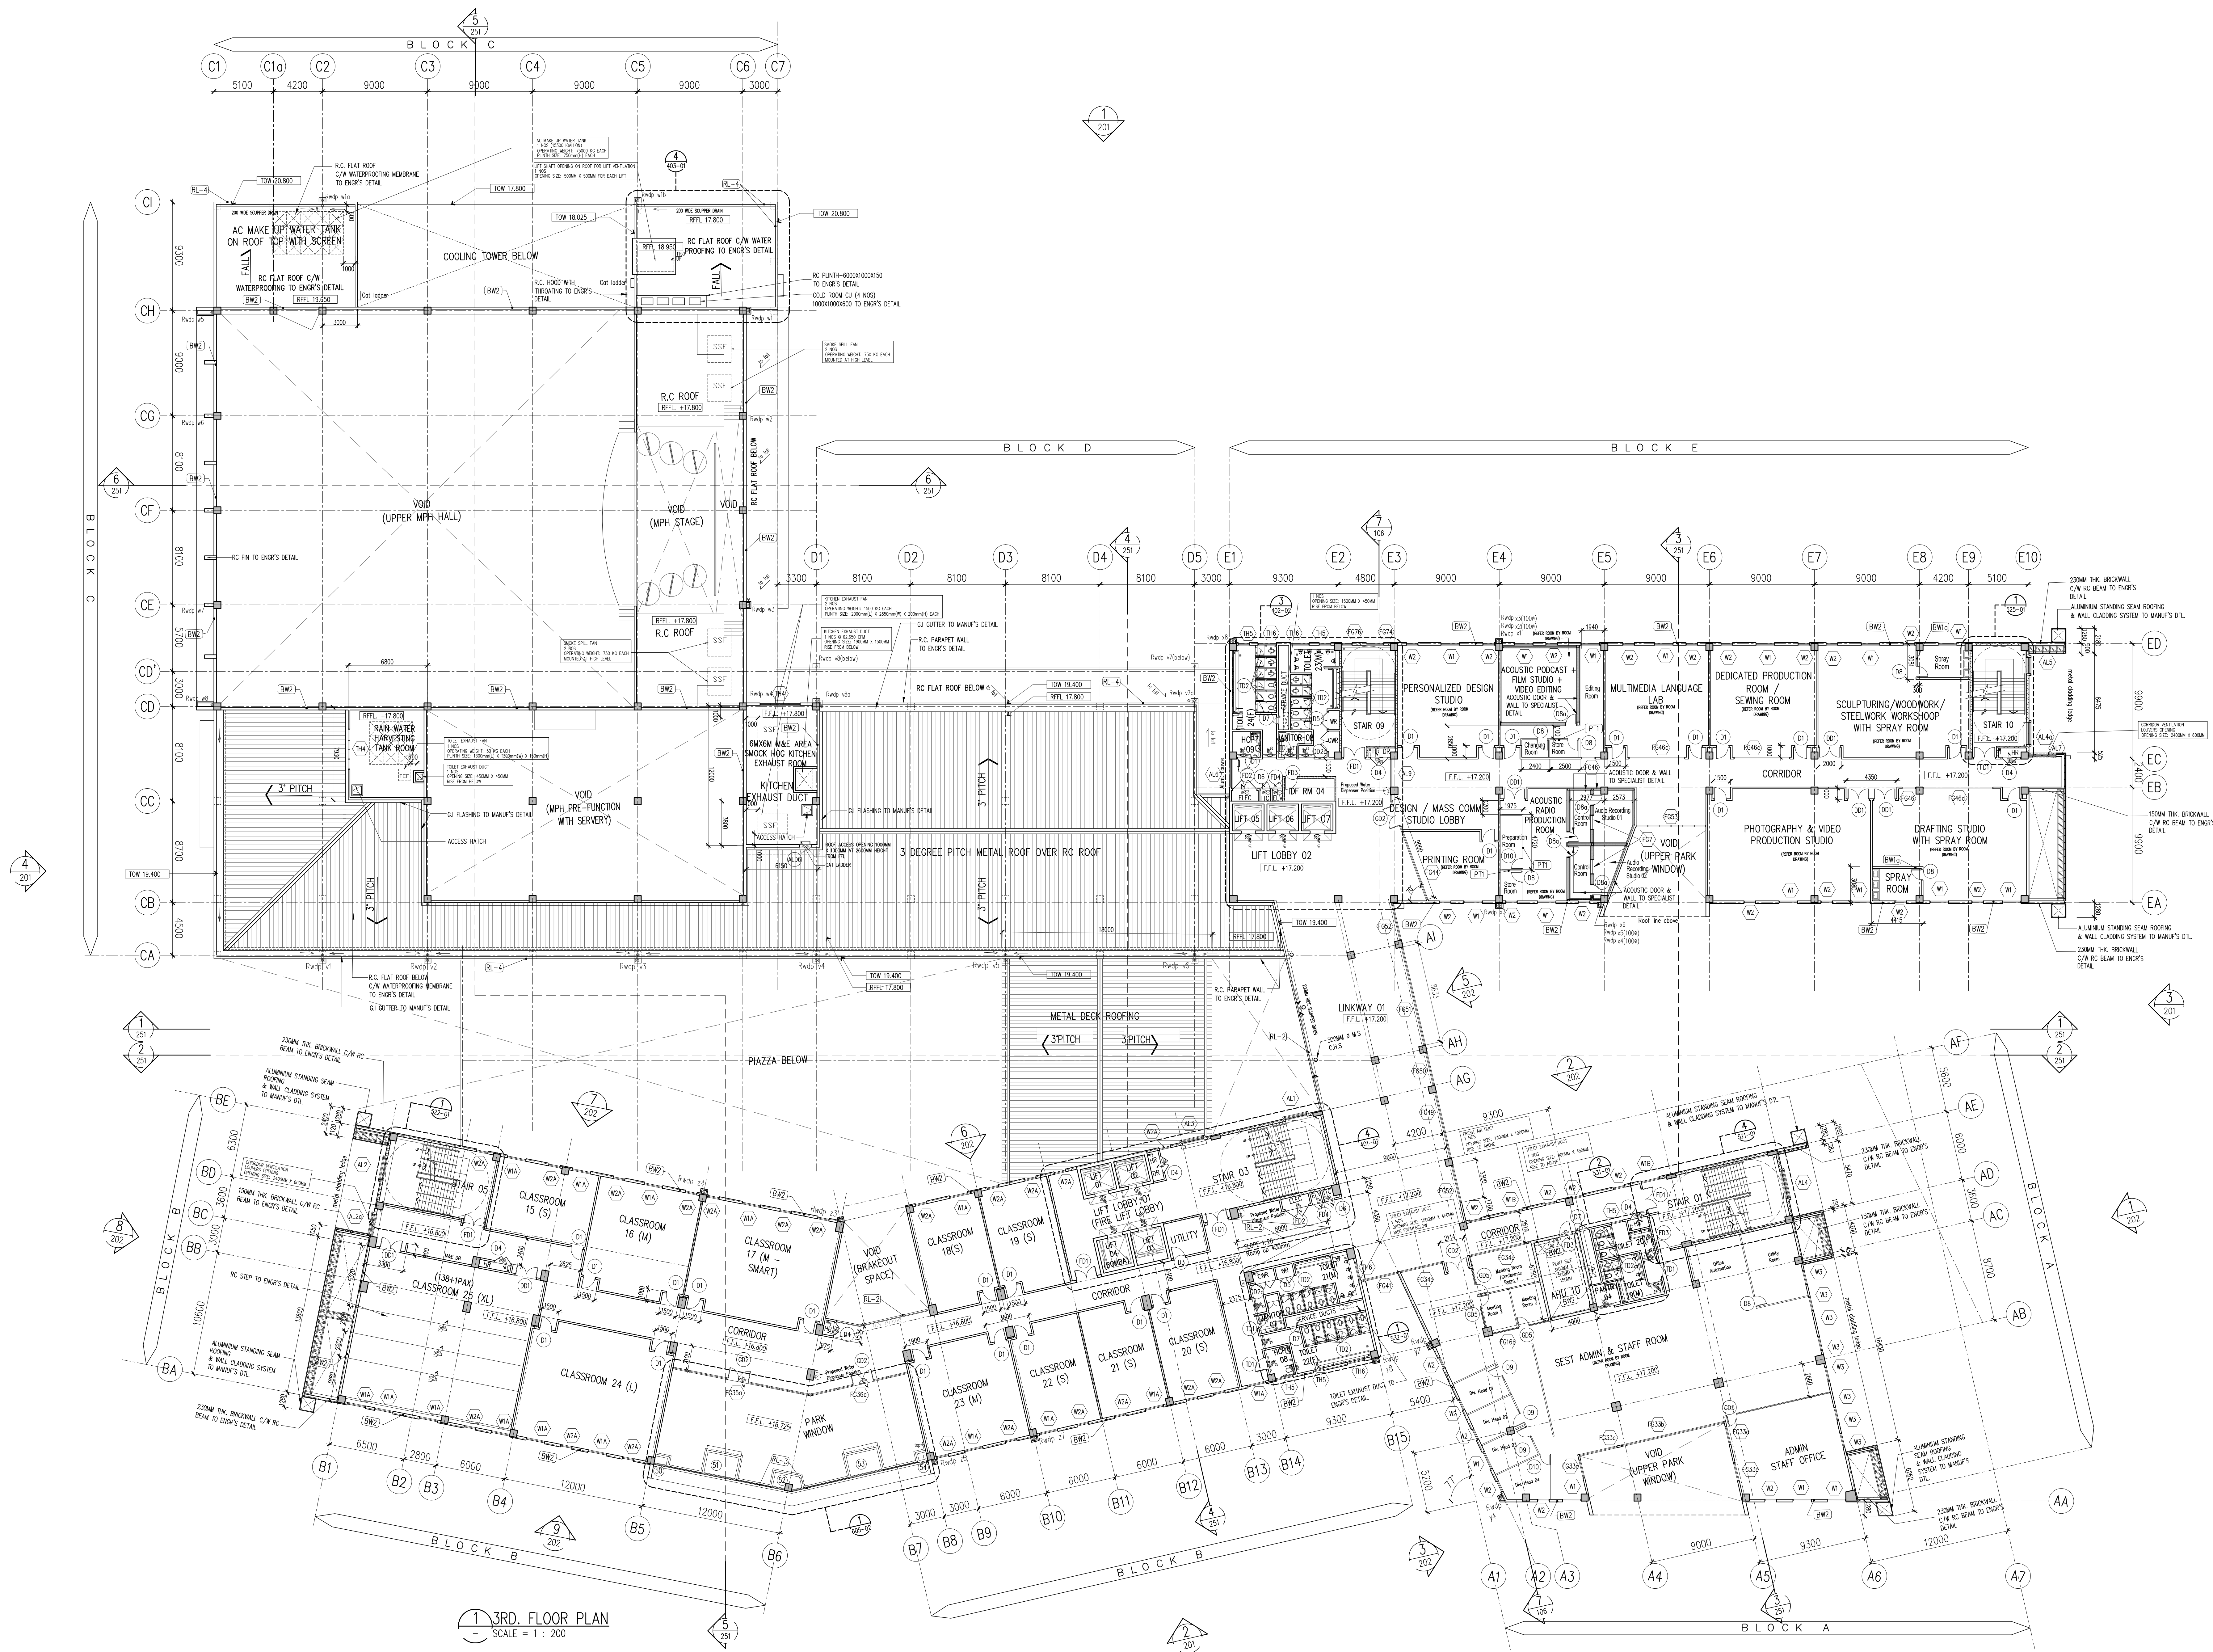

3RD. FLOOR PLAN
SCALE = 1 : 200


Hak Cipta Terpeliharakan. Tidak dibenarkan menyalin, mengutip, atau menggunakan sebagian atau seluruh isi dokumen ini tanpa izin tertulis dari penyalur atau pemilik hak cipta terpeliharakan. Any Rights Reserved. Unauthorized copying, distribution, or reproduction of any part of this document is prohibited without written permission from the publisher or copyright owner.

REV.	DATE	DESCRIPTION	REMARK
A	23.08.2016	FIRST ISSUE FOR CONSTRUCTION DRAWING	FABD

LEGEND	
RAILING TYPE	
RL-1	INTERNAL RAILING OF STAIRCASE
RL-2	FLOOR MOUNTED RAILING ALONG CORRIDOR
RL-3	GLASS RAILING
RL-4	PARAMET WALL
RL-5	WALL MOUNTED GUARD RAIL
RL-5a	FLOOR MOUNTED GUARD RAIL

WALL TYPE	
BW1	150MM THK. BRICK WALL WITH 120MM THK. CEMENT PLASTER ON BOTH SIDES
BW1a	150MM THK. BRICK WALL WITH 120MM THK. CEMENT PLASTER ON BOTH SIDES
BW2	230MM THK. BRICK WALL WITH 20MM THK. CEMENT PLASTER ON BOTH SIDES
BW2a	230MM THK. BRICK WALL WITH 20MM THK. CEMENT PLASTER ON BOTH SIDES
PT1	100MM THK. GYPSUM PARTITION WITH PAINTED ON BOTH SIDE TO MANUFACTURER'S SPECIFICATION
RC1	250mm RC WALL WITH 5mm THK. 50M COAT
2 HOUR FIRE RATED BRICK WALL WITH 20MM CEMENT PLASTER ON BOTH SIDES UP TO SOFFIT SLAB	

GENERAL NOTE :-
- ALL FINISHES REFER TO SCHEDULE OF FINISHES.
- IN THE EVENT OF DISCREPANCY BETWEEN SCHEDULE OF FINISHES WILL TAKE A FINAL PRECEDENT.
- TO PROVIDE NON SLIP TILES FOR ALL WET AREA IE TOILET, ABUCTION, PANTRY, JANITOR, KITCHEN.
- ALL INTERNAL WALLS OF TOILET, PANTRY, JANITOR, ABUCTION TO BE FINISHED WITH GLAZED WALL TILES UP TO CEILING HEIGHT OR OTHERWISE STATED.
- ALL MAZE RISER TO BE RASSED 100MM AND ALL H.R. & C.W. TO BE DROP 100MM FROM MAIN FLOOR OR CORRIDOR UNLESS OTHERWISE STATED.
- ALL BUILDING PERIMETER DRAIN TO BE CONCEALED OR OTHERWISE STATED.
- ALL L.P.V. R.W.P. TO BE 200MM # UNLESS OTHERWISE STATED.
- ALL FINISHES REFER TO SCHEDULE OF FINISHES.
- ALL W.P.E. SYSTEM TO PROVIDE R.C. LEVEL, REFER TO ENGR'S DRAWING

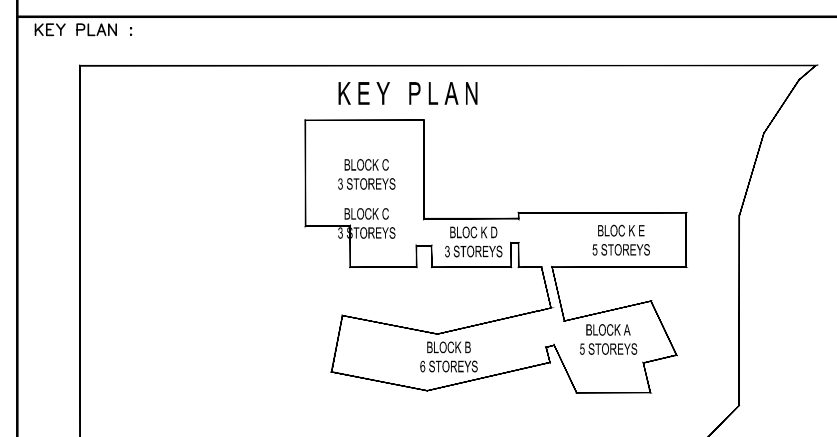

PROJECT TITLE
CADANGAN MEMBINA SEBUAH KOLEJ UNIVERSITI SWASTA
DI ATAS PT 5828, PERSARAN CASSIA BARAT 3, BATU KAWAN,
MK. 13, SEBERANG PERAI SELATAN YANG MENANGGUNG:-
BLOCK A - PUSAT PENTADBIRAN 5 TINGKAT
BLOCK B - PERPUSTAKAAN DAN BUKU KULIAH 6 TINGKAT
BLOCK C - BANGUNAN AKADEMIK DAN DEWAN SERBAGUNA
3 TINGKAT DENGAN POOLUM
BLOCK D - DEWAN KULIAH DAN KAFETERIA 3 TINGKAT
BLOCK E - BANGUNAN AKADEMIK 5 TINGKAT
2 UNIT PONDOK PENGAWAL DAN
1 UNIT TNB 11 KV STESEN SURUS UTAMA

LAND OWNER & BUILDING OWNER :-
NAMA : DR. CHONG BENG KEOK
JAWATAN : KETUA PEJAWAN EKSEKUTIF (CEO)
NO. IC : 602628-02-00000
ALAMAT : KDU COLLEGE (PG) SDN BHD
33, JALAN ANSON, 10400, GEORGE TOWN, PULAU PINANG
NO. TEL : 604-2396388
FAX : 604-2396388
E-MAIL : www.dishes.com.my

GE CONSULTANT :-
UNITECH QS CONSULTANCY SDN. BHD.
12A-A, MENARA NORTHERN,
55, JALAN SULTAN AHMAD SHAH,
10050 PENANG
P.L.A.
Consulting Mechanical & Electrical Engineers
8-11, WISMA PANAL, TEL. NO. : (604) 2337990
JALAN WISMA PANAL, FAX NO. : (604) 2337337
12200 SUTTERBERRY, PENANG
E-MAIL : p.l.a@p.l.a-group.com

PK
PERUNDING KELANA
CIVIL & STRUCTURAL ENGINEERS
Level 12, Unit 1203, Wisma Boon Siew,
No. 1, Persiaran Boon Siew, 10000 Penang
Tel: 2622628, Fax: 2641818
E-mail: p.k@pk-engineers.com

ARCHITECTURE GROUP - STUDIO A
CPG CONSULTANTS PTE LTD
200B, THOMSON ROAD, #12-00 TOWER B,
NORTH BRIDGE ROAD, SINGAPORE 238549
TEL: +65 6371 4668 FAX: +65 6371 4669

ARCHITECT :-
BH YEW
ARCHITECT (SP/101)
15TH FLOOR, BANGUNAN AMMELITE
NO. 1, JALAN LUMUT, 50400 KUALA LUMPUR
TEL: (03) 4043-1346 FAX: (03) 4043-1349
EMAIL: yhw@mmab.com.my

CONSTRUCTION DRAWING

DRAWING TITLE
3RD. FLOOR PLAN

DATE	553_CA-103_A.dwg
AS SHOWN	553_CA-103_A.dwg
DESIGNED BY	MM/ FAFD
DATE	JUNE 2016
PROJECT NO.	55314
STATUS	CA
BOOK NO.	GA
DWG NO.	103
REVISION	A