


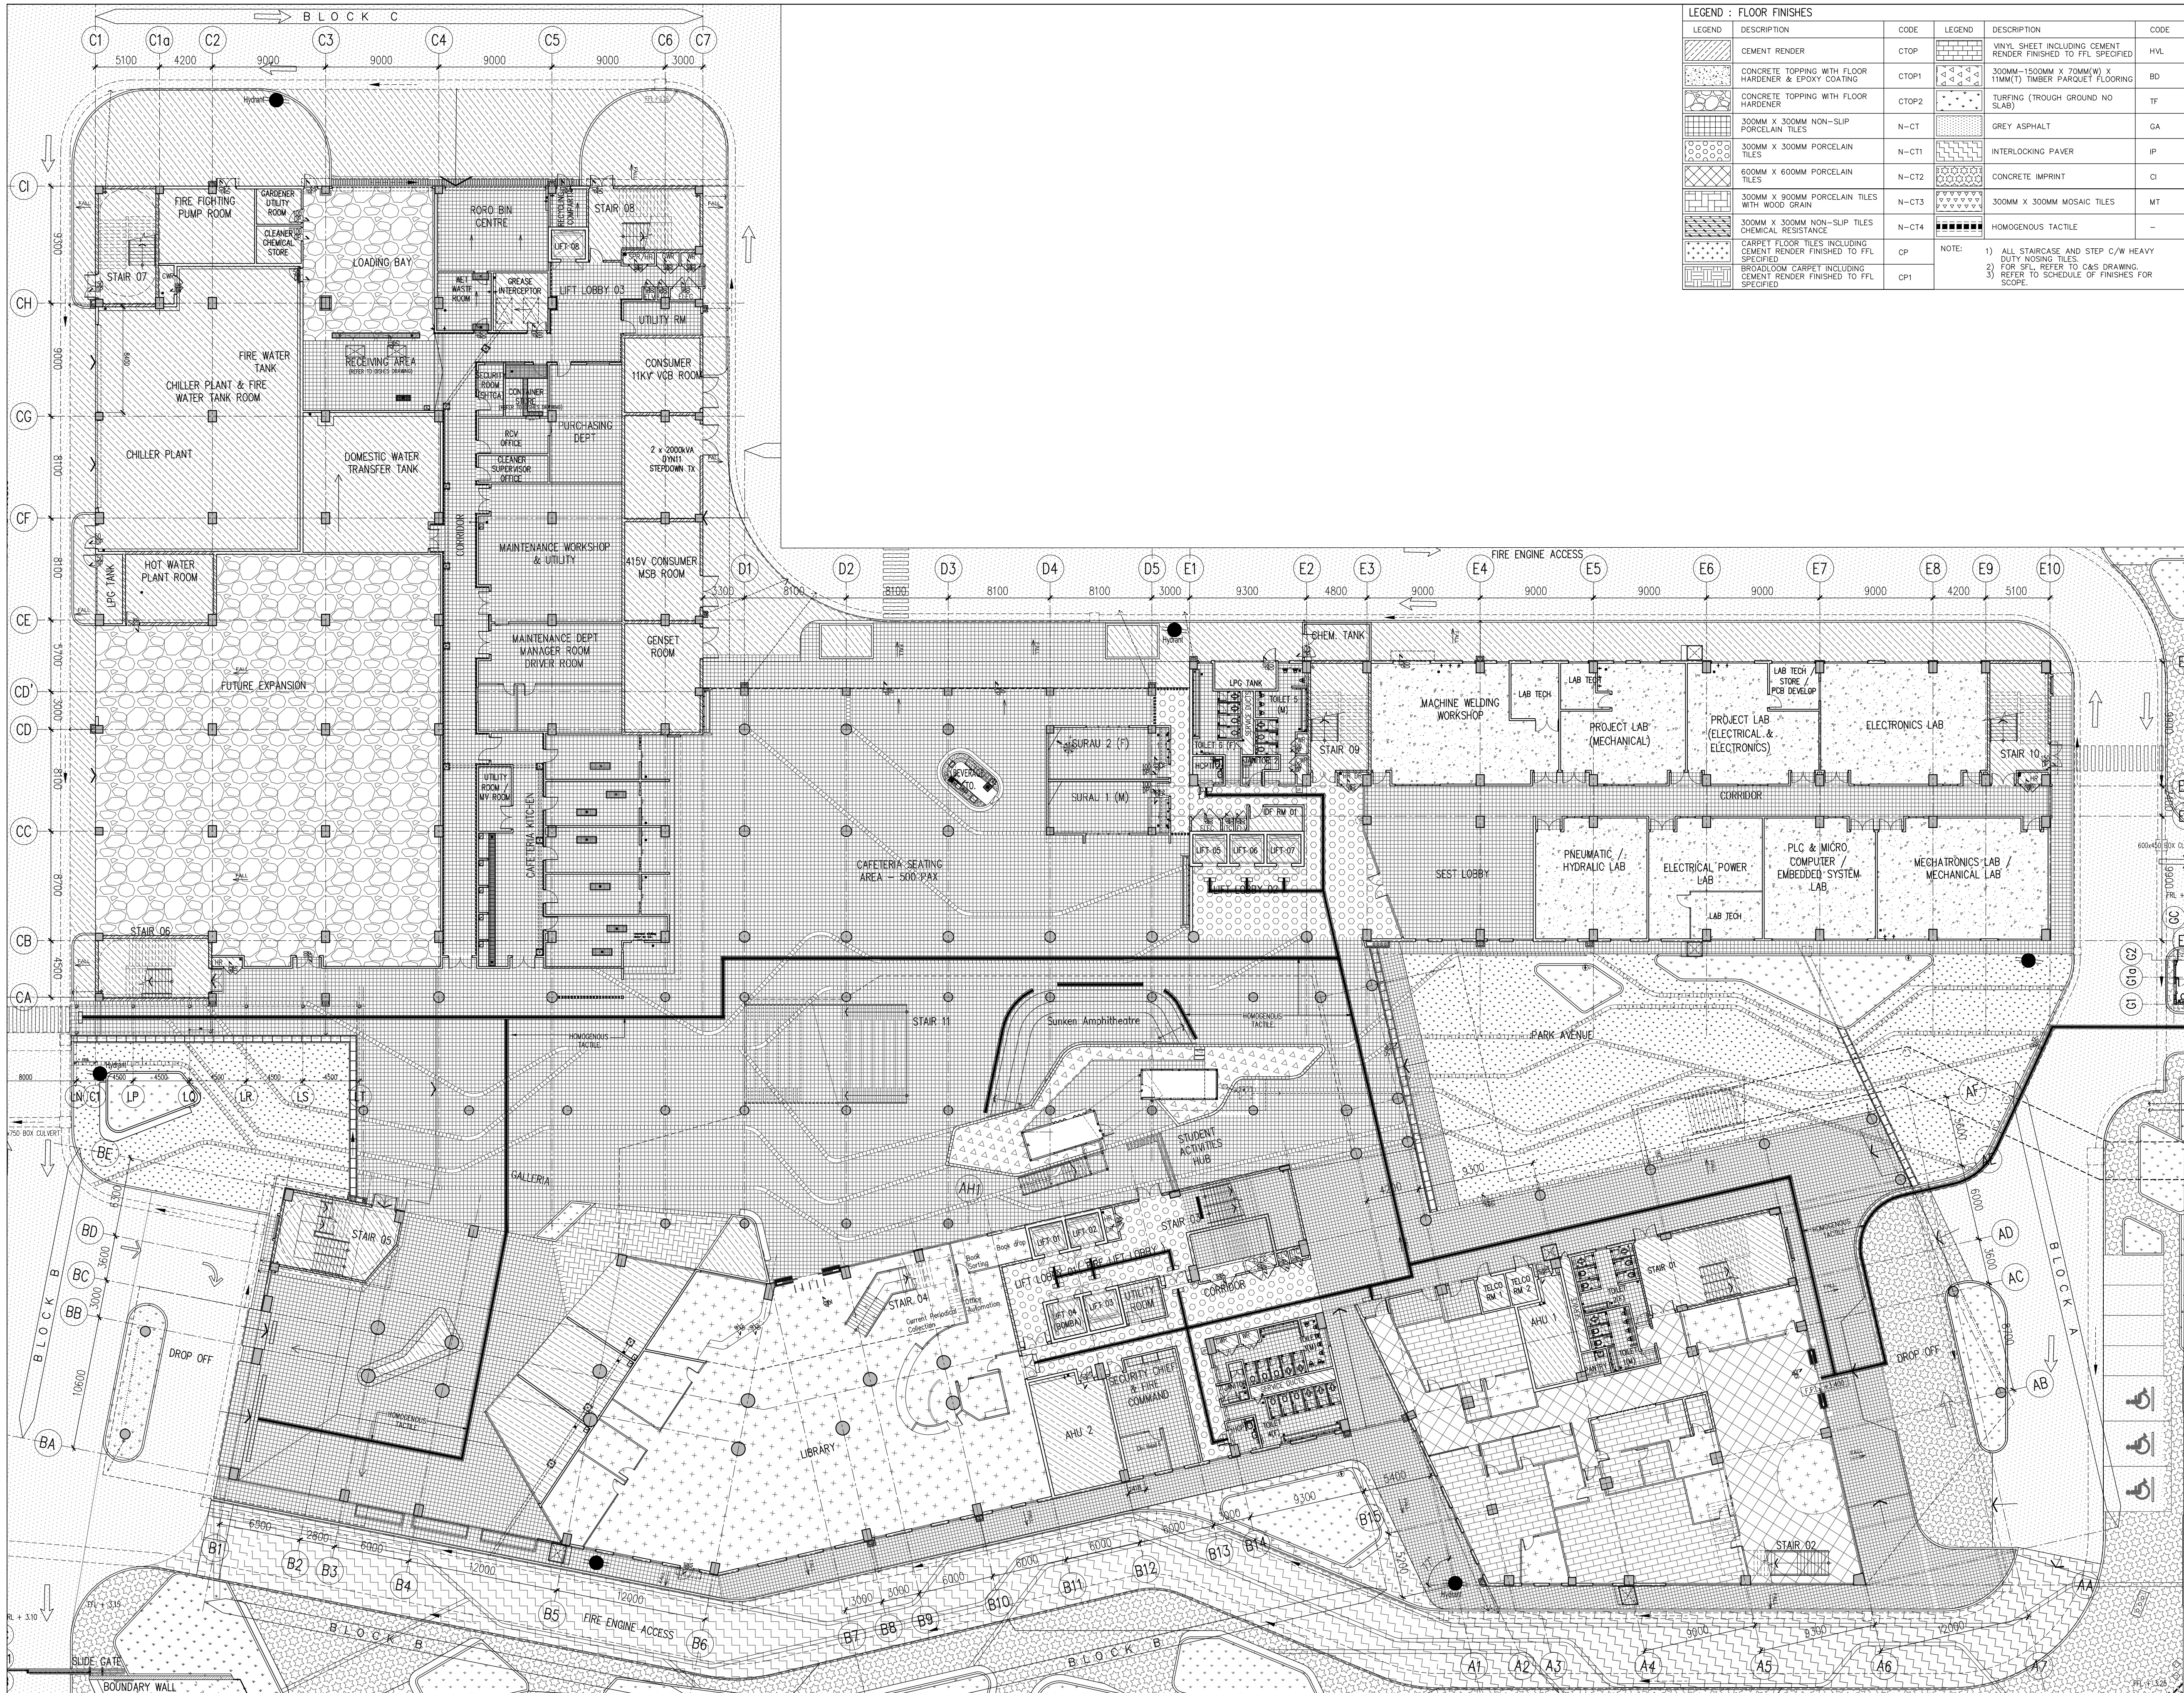

LEGEND : FLOOR FINISHES					
LEGEND	DESCRIPTION	CODE	LEGEND	DESCRIPTION	CODE
	CEMENT RENDER	CTOP		VINYL SHEET INCLUDING CEMENT RENDER FINISHED TO FFL SPECIFIED	HVL
	CONCRETE TOPPING WITH FLOOR HARDENER & EPOXY COATING	CTOP1		300MM-1500MM X 70MM(W) X 11MM(T) TIMBER PARQUET FLOORING	BD
	CONCRETE TOPPING WITH FLOOR HARDENER	CTOP2		TURFING (TROUGH GROUND NO SLAB)	TF
	300MM X 300MM NON-SLIP PORCELAIN TILES	N-CT		GREY ASPHALT	GA
	300MM X 300MM PORCELAIN TILES	N-CT1		INTERLOCKING PAVER	IP
	600MM X 600MM PORCELAIN TILES	N-CT2		CONCRETE IMPRINT	CI
	300MM X 900MM PORCELAIN TILES WITH WOOD GRAIN	N-CT3		300MM X 300MM MOSAIC TILES	MT
	300MM X 300MM NON-SLIP TILES CHEMICAL RESISTANCE	N-CT4		HOMOGENOUS TACTILE	-
	CARPET FLOOR TILES INCLUDING DUFF NOSING TILES	CP	NOTE: 1) ALL STAIRCASE AND STEP C/W HEAVY DUFF NOSING TILES. 2) FOR SFL, REFER TO C&S DRAWING. 3) REFER TO SCHEDULE OF FINISHES FOR SCOPE.		
	BROADLOOM CARPET INCLUDING CEMENT RENDER FINISHED TO FFL SPECIFIED	CP1			

Hak Cipta Terpelihara. Tidak dibenarkan mencetak mana-mana bahagian ilustrasi dalam apa jua bentuk dan dengan apa cara pun samada secara elektronik, mencetak, mekanik, rakaman atau cara lain sebelum mendapat kebenaran bertulis dari **NYI ARCHITECTS SDN. BHD.**

REV.	DATE	DESCRIPTION	REMARK
A	23.06.2016	FIRST ISSUED FOR CONSTRUCTION DRAWING	FARD

KEY PLAN :

PROJECT TITLE
CADANGAN MEMBINA SEBUAH KOLEJ UNIVERSITI SWASTA DI ATAS PT 5828, PERSIARAN CASSIA BARAT 3, BATU KAWAN, MK. 13, SEBERANG PERAI SELATAN YANG MENDANGUNI :

BLOK A - PUSAT PENTADBIRAN 5 TINGKAT
BLOK B - PERPUSTAKAAN DAN BLIK KULIAH 8 TINGKAT
BLOK C - BANGUNAN AKADEMIK DAN DEWAN SERBAGUNA 3 TINGKAT DENGAN PODIUM
BLOK D - DEWAN KULIAH DAN KAFETERIA 3 TINGKAT
BLOK E - BANGUNAN AKADEMIK 5 TINGKAT
2 UNIT PONDOK PENGAWAL DAN
1 UNIT TNB 11 KV STESEN SUIS UTAMA

UNTUK : TETUAN KDU COLLEGE (PG) SDN. BHD

LAND OWNER & BUILDING OWNER :

NAMA : DR. CHONG BENG KEOK
JAWATAN : KETUA PECAJAI EKSEKUTIF (CEO)
NO. IC : 610612-02-5648
ALAMAT : KDU COLLEGE (PG) SDN BHD
32, JALAN ANSON,
10400, GEORGE TOWN, PULAU PINANG
604-2386368

KITCHEN SPECIALIST : DISHES
NO. 21-1, JALAN SEMENYIH SENTRAL 1,
SEMENYIH SENTRAL
SEMENYIH, 43500 SELANGOR
TEL : +603-872-71201
email : info@dishes.com.my
webmail : www.dishes.com.my

QS CONSULTANT : UNITECH
UNITECH QS CONSULTANCY SDN. BHD.
122-A-A, MENARA NORTHEM
55, JALAN SULTAN AHMAD SHAH,
10050 PENANG

MEZ CONSULTANT : PERUNDING P.L.A.
Consulting Mechanical & Electrical Engineers.
6-01, WISMA PANTAI, TEL NO. : (604) 3337990
JALAN WISMA PANTAI, FAX NO. : (604) 3317337
12200 BUTTERWORTH, PENANG. E-MAIL : project@pla-group.com

C&S CONSULTANT : PERUNDING KELANA
CIVIL & STRUCTURAL ENGINEERS
Level 12, Unit 12(D), Wisma Boon Siew,
No.1, Penang Road, 10000 Penang.
Tel: 2622628, Fax: 2641618
(Company No. AS0232772-W)

DESIGN ARCHITECT : ARCHITECTURE GROUP - STUDIO A
CPG CONSULTANTS PTE LTD
238B, THOMSON ROAD, #12-00 TOWER B
NOVENA SQUARE, SINGAPORE 307695
TEL +65 6357 4468 FAX +65 6357 4469

ARCHITECT : **BH YEW** ARCHITECT (SP/Y61)
15TH FLOOR, BANGUNAN AMMETLIFE
NO.1, JALAN LUMUT, 50400 KUALA LUMPUR
TEL: (03) 4043-1346 FAX: (03) 4043-1349
EMAIL: ybhwa@nrasb.com.my

Ar. YEW BU HWA
ARKITEK PROFESIONAL
No. Pendaftaran LAM: A/Y61

Saya mengesahkan bahawa pelan-pelan yang diantar adalah mengikut Undang-Undang Kedi Bangunan
Sesuai 1986 dan Undang-Undang Kedi Bangunan (Pindaan) 2007 (JASCO07) dan
pindaan-pindaan serta garis panduan-garis panduan dan peraturan-petuan Majlis Perbandaran Seberang Perai.
Saya mengesahkan bahawa kerja-kerja pembinaan akan dijalankan dengan penuh disiplin.
Saya mengesahkan dan mengaku bahawa pelan-pelan bangunan adalah sebagai design pelan kebenaran
merancang yang dikeluarkan dan akan mematuhi ukuran serta syarat-syarat jabatan Teknikal.

CONSTRUCTION DRAWING

DRAWING TITLE : FLOOR FINISHES DEMARICATION GRD. FLOOR PLAN

SCALE :	CAD NO. :	DATE :
AS SHOWN	553_CA-811-01_A.dwg	JUNE 2016
DRAWN BY : ILA	CHECK BY : Mr. Farid	
PROJECT NO. :	STATUS :	BLOCK :
55314	CA	SOF
	DWG. NO. :	DWG. NO. :
	811	01
	REVISION :	
	A	