



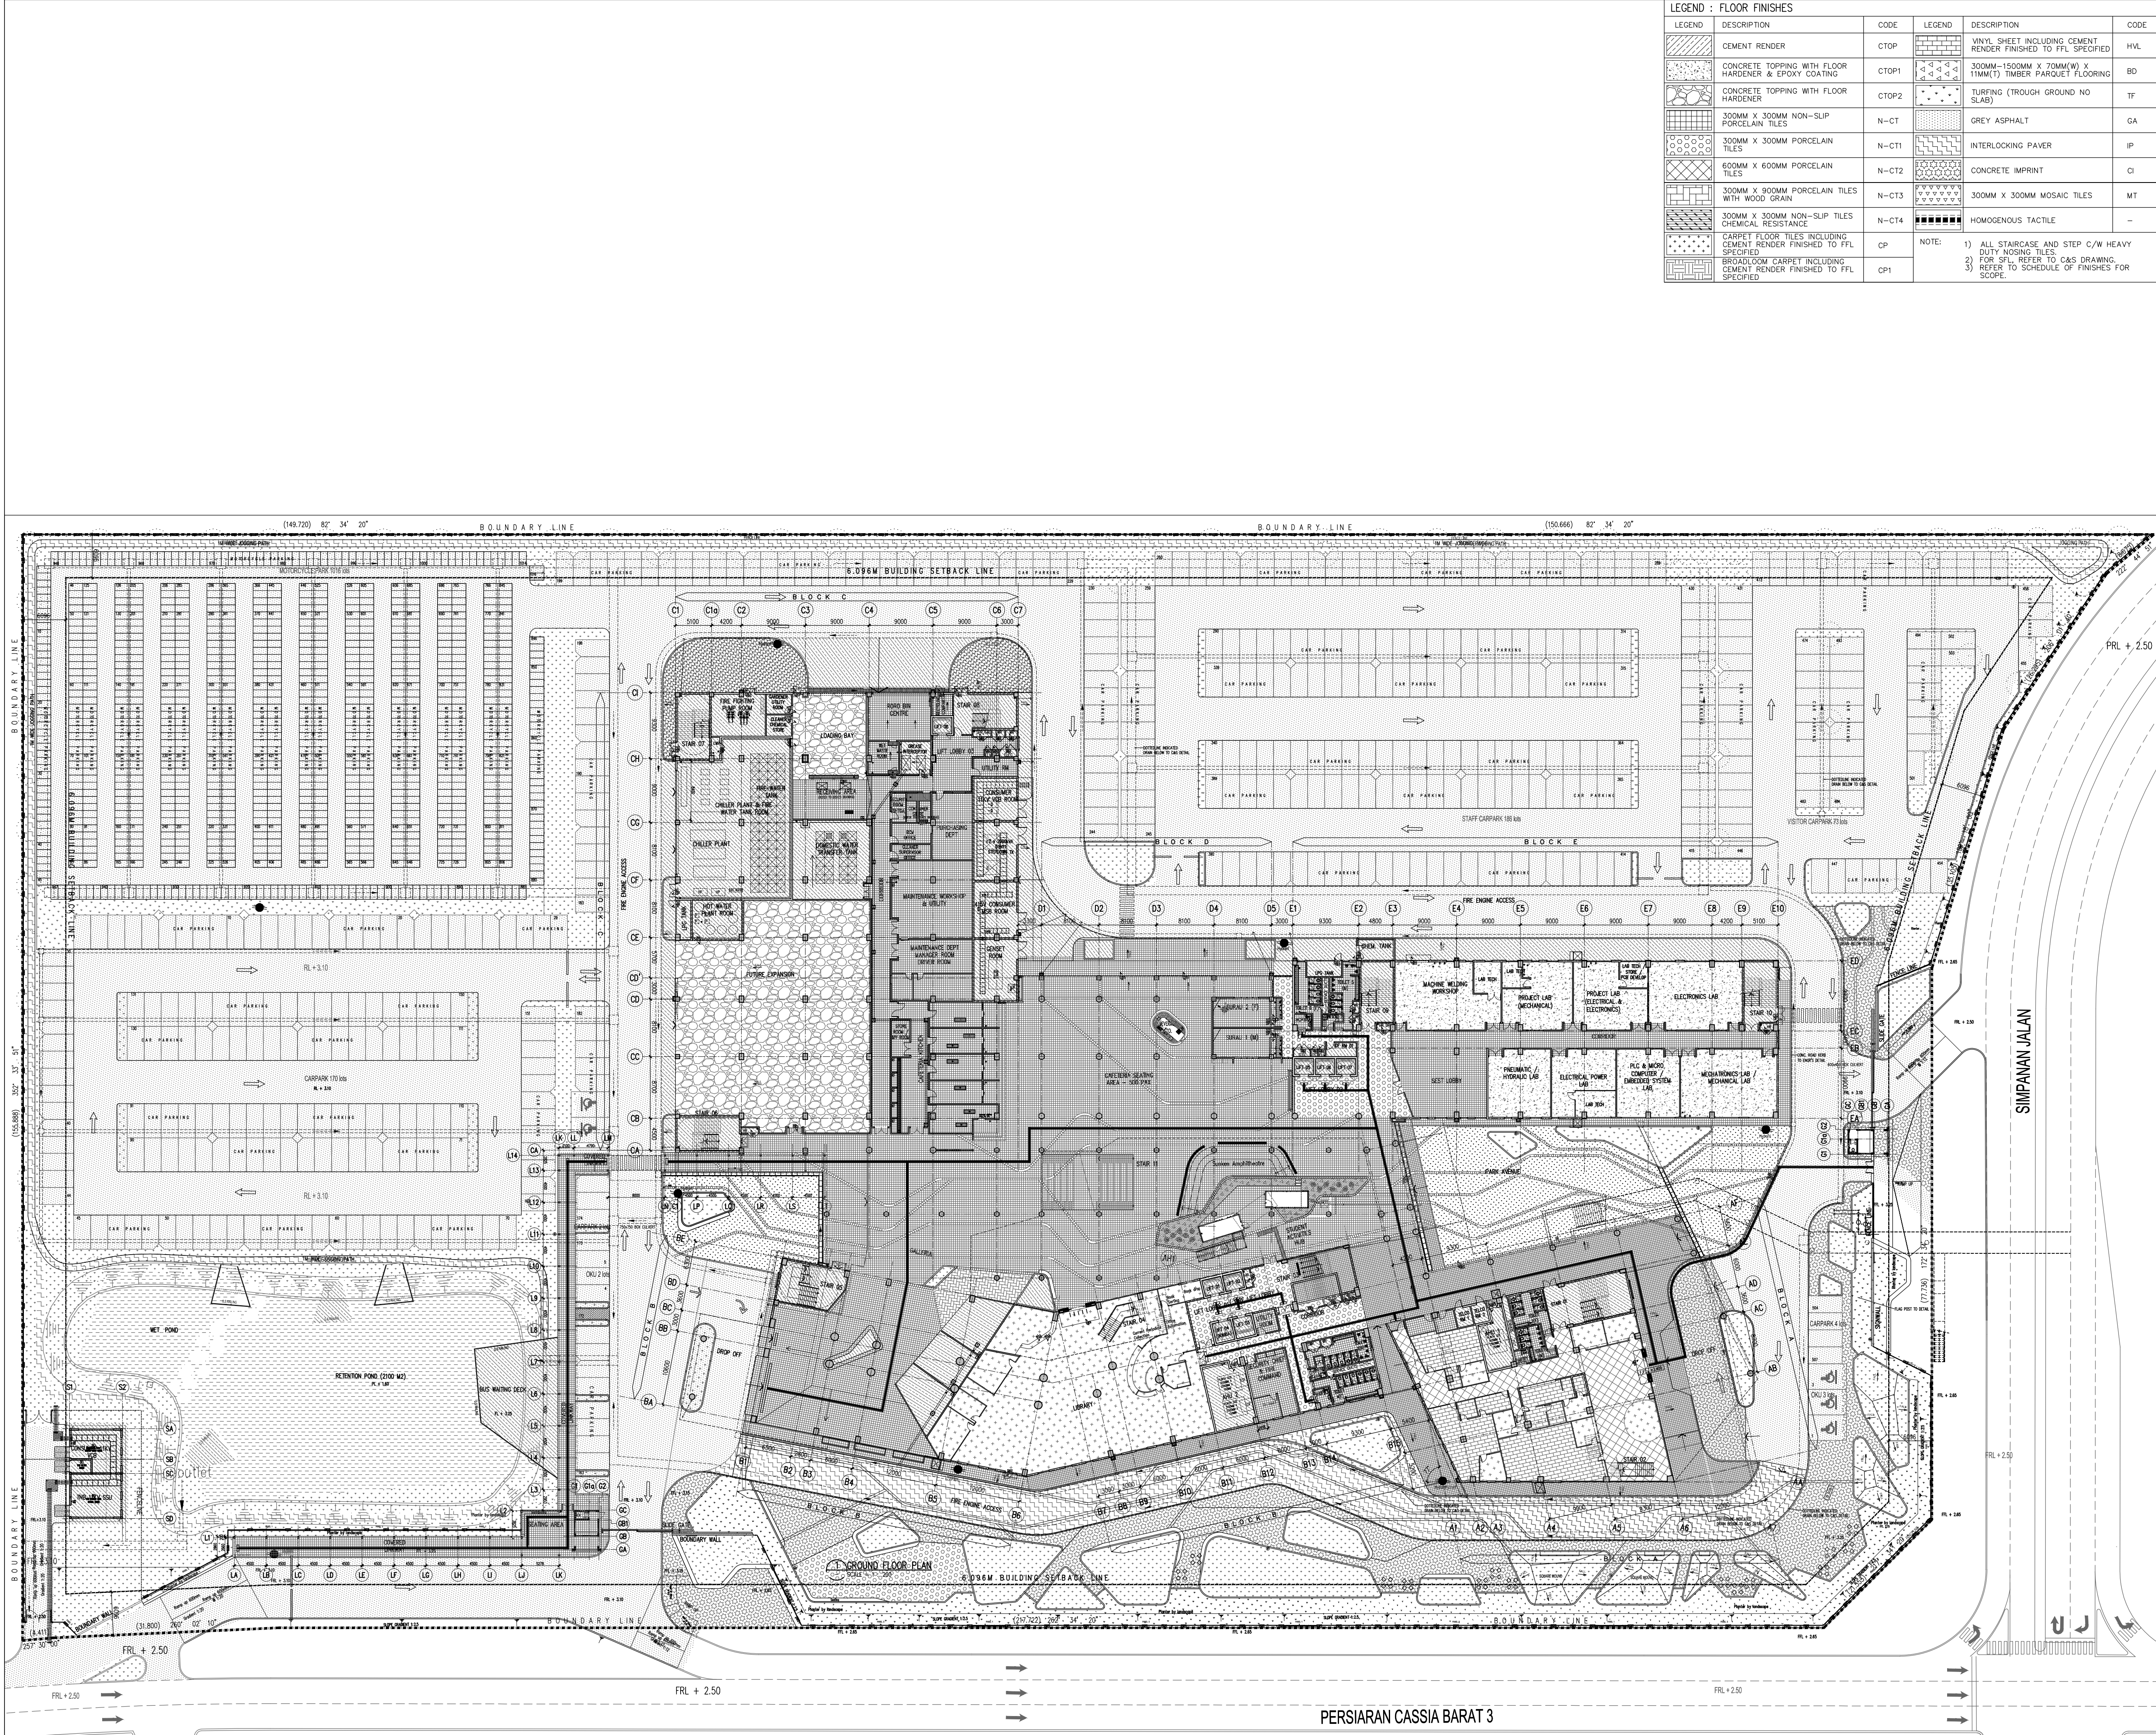

LEGEND : FLOOR FINISHES					
LEGEND	DESCRIPTION	CODE	LEGEND	DESCRIPTION	CODE
	CEMENT RENDER	CTOP		VINYL SHEET INCLUDING CEMENT RENDER FINISHED TO FFL SPECIFIED	HVL
	CONCRETE TOPPING WITH FLOOR HARDENER & EPOXY COATING	CTOP1		300MM-1500MM X 70MM(W) X 11MM(T) TIMBER PARQUET FLOORING	BD
	CONCRETE TOPPING WITH FLOOR HARDENER	CTOP2		TURFING (TROUGH GROUND NO SLAB)	TF
	300MM X 300MM NON-SLIP PORCELAIN TILES	N-CT		GREY ASPHALT	GA
	300MM X 300MM PORCELAIN TILES	N-CT1		INTERLOCKING PAVER	IP
	600MM X 600MM PORCELAIN TILES	N-CT2		CONCRETE IMPRINT	CI
	300MM X 900MM PORCELAIN TILES WITH WOOD GRAIN	N-CT3		300MM X 300MM MOSAIC TILES	MT
	300MM X 300MM NON-SLIP TILES CHEMICAL RESISTANCE	N-CT4		HOMOGENEOUS TACTILE	-
	CARPET FLOOR TILES INCLUDING CEMENT RENDER FINISHED TO FFL SPECIFIED	CP	NOTE: 1) ALL STAIRCASE AND STEP C/W HEAVY DUTY NOSING TILES. 2) FOR SFL, REFER TO C&S DRAWING. 3) REFER TO SCHEDULE OF FINISHES FOR SCOPE.		
	BROADLOOM CARPET INCLUDING CEMENT RENDER FINISHED TO FFL SPECIFIED	CP1			

Hak Cipta Terpelihara. Tidak dibenarkan mencetak mana-mana bahagian ilustrasi dalam apa jua bentuk dan dengan apa cara pun samada secara elektronik, mencetak, mekanik, rakaman atau cara lain sebelum mendapat kebenaran bertulis dari NRY ARCHITECTS SDN. BHD.

REV.	DATE	DESCRIPTION	REMARK
A	23.06.2016	FIRST ISSUED FOR CONSTRUCTION DRAWING	FARD

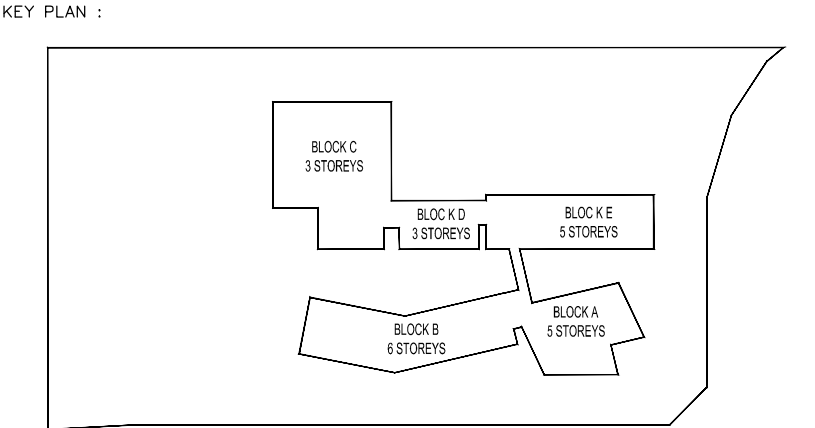

PROJECT TITLE
CADANGAN MEMBINA SEBUAH KOLEJ UNIVERSITI SWASTA
DI ATAS PT 5828, PERSIARAN CASSIA BARAT 3, BATU KAWAN,
MK. 13, SEBERANG PERAI SELATAN YANG MENDANGUNI :

- BLOK A - PUSAT PENTADBIRAN 5 TINGKAT
BLOK B - PERPUSTAKAAN DAN BLIK KULIAH 8 TINGKAT
BLOK C - BANGUNAN AKADEMIK DAN DEWAN SERBAGUNA 3 TINGKAT DENGAN PODIUM
BLOK D - DEWAN KULIAH DAN KAFETERIA 3 TINGKAT
BLOK E - BANGUNAN AKADEMIK 5 TINGKAT
2 UNIT PONDOK PENGAWAL DAN
1 UNIT TNB 11 KV STESEN SUIS UTAMA

UNTUK : TETUAN KDU COLLEGE (PG) SDN. BHD

LAND OWNER & BUILDING OWNER :

NAMA : DR. CHONG BENG KEOK
JAWATAN : KETUA PEGAWAI EKSEKUTIF (CEO)
NO IC : 610612-02-5048
ALAMAT : KDU COLLEGE (PG) SDN BHD
32, JALAN ANSON,
10400, GEORGE TOWN, PULAU PINANG
NO. TEL : 604-2386368

KITCHEN SPECIALIST : DISHES SDN BHD
NO. 21-1, JALAN SEMENYIH SENTRAL 1,
SEMENYIH SENTRAL
SEMENYIH, 43500, SELANGOR
TEL : +603-872-71201
email : info@dishes.com.my
webmail : www.dishes.com.my

QS CONSULTANT : UNITECH QS CONSULTANCY SDN. BHD.
122-A, MENARA NORTHAM
55, JALAN SULTAN AHMAD SHAH,
10050 PENANG

ME&E CONSULTANT : PERUNDING P.L.A.
Consulting Mechanical & Electrical Engineers.
8-01, WISMA PANTAI, TEL NO. : (604) 3337990
JALAN WISMA PANTAI, FAX NO. : (604) 3317337
12200, BUTTERWORTH, PENANG. E-MAIL : project@pla-group.com

C&S CONSULTANT : PERUNDING KELANA
CIVIL & STRUCTURAL ENGINEERS
Level 12, Unit 12(D), Wisma Boon Siew,
No.1, Penang Road, 10000 Penang.
Tel: 2622628, Fax: 2641618
(Company No. AS0232772-W)

DESIGN ARCHITECT : ARCHITECTURE GROUP - STUDIO A
CPG CONSULTANTS PTE LTD
238B, THOMSON ROAD, #12-00 TOWER B
NOVENA SQUARE, SINGAPORE 307695
TEL: +65 6357 4468 FAX: +65 6357 4469

ARCHITECT : BH YEOW ARCHITECT (SP/Y61)
15TH FLOOR, BANGUNAN AMMETLIFE
NO.1, JALAN LUMUT, 50400 KUALA LUMPUR
TEL: (03) 4043-1346 FAX: (03) 4043-1349
EMAIL: ybhw@nrasb.com.my

Ar. YEOW BU HWA
ARKITEK PROFESIONAL
No.Pendaftaran LAM: A/Y61
Saya mengesahkan bahawa pelan-pelan yang diantar adalah mengikut Undang-Undang Kerd Bagan
Sering 1986 dan Undang-Undang Kerd Bagan Sering (pindaan) 2007 [MISC2007] dan
pindaan-pindaan serta garis-garis dan peraturan-petuan-petuan Majlis Perbandaran Seberang Perai.
Saya mengesahkan bahawa kerja-kerja pembinaan akan dijalankan dengan penuh disiplin saya.
Saya mengesahkan dan mengaku bahawa pelan-pelan bangunan adalah sebagai dengan penuh kebenaran
merancang yang dilakukan dan akan mematuhi ulusan serta syarat-syarat jabatan Teknikal.

CONSTRUCTION DRAWING

DRAWING TITLE : FLOOR FINISHES DEMARCATON
GRD. FLOOR PLAN (OVERALL)

SCALE : AS SHOWN	CAD NO. : 553_CA-811-01a_A.dwg	DATE : JUNE 2016
DRAWN BY : iLA	CHECK BY : Mr. Farid	
PROJECT NO. : 55314	STATUS : CA	BLOCK : SOF
	DWG. NO. : 811	DWG. NO. : 01a
		REVISION : A