
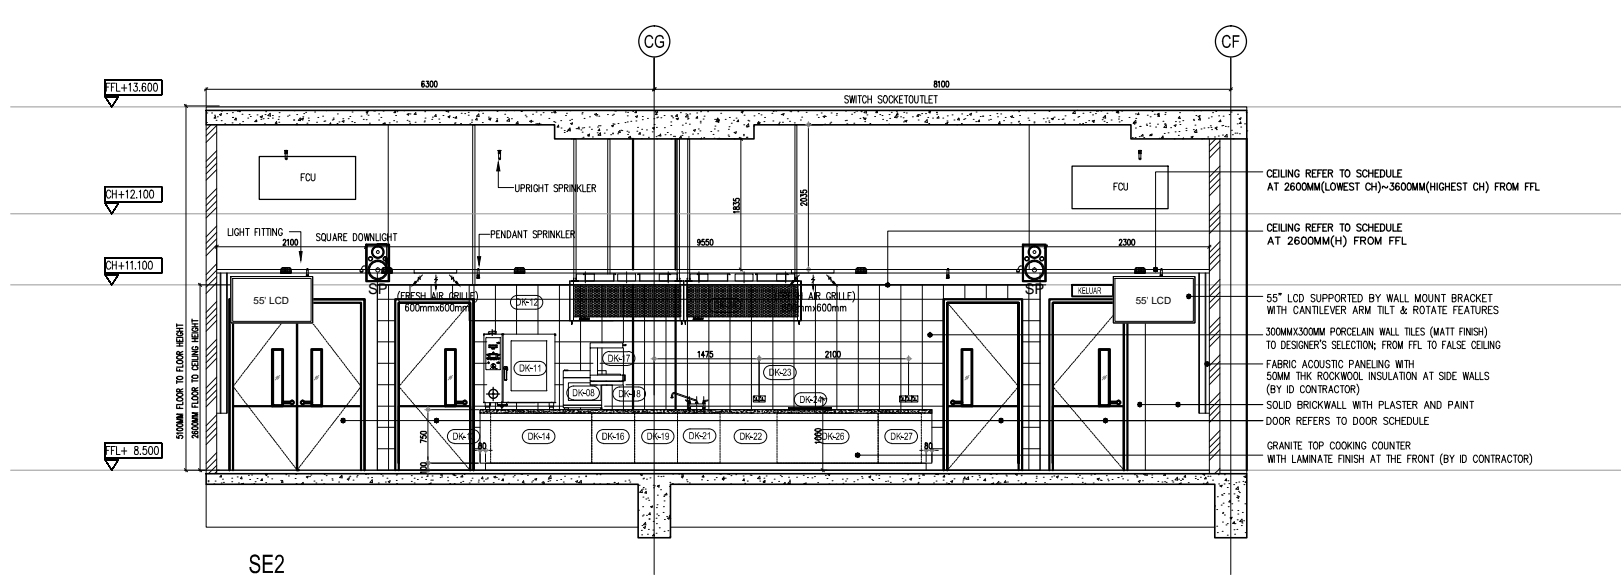
 
 



- CEILING REFER TO SCHEDULE AT 2600MM(LOWEST CH)-3600MM(HIGHEST CH) FROM FFL
- CEILING REFER TO SCHEDULE AT 2600MM(H) FROM FFL
- SWITCH SOCKET OUTLET
- 300MMX300MM PORCELAIN WALL TILES (MATT FINISH) TO DESIGNER'S SELECTION; FROM FFL TO FALSE CEILING
- OPEN WEAVE FABRIC FACING ACOUSTIC PANEL W/ CONCEALED LIGHTING (BY ID CONTRACTOR)
- SEATING TO DESIGNER'S SELECTION
- GRANITE TOP COOKING COUNTER WITH LAMINATE FINISH AT THE FRONT (BY ID CONTRACTOR)
- BRICKWALL WITH PLASTER AND PAINT

 

- CEILING REFER TO SCHEDULE AT 2600MM(LOWEST CH)-3600MM(HIGHEST CH) FROM FFL
- CEILING REFER TO SCHEDULE AT 2600MM(H) FROM FFL
- 55" LCD SUPPORTED BY WALL MOUNT BRACKET WITH CANTILEVER ARM TILT & ROTATE FEATURES
- 300MMX300MM PORCELAIN WALL TILES (MATT FINISH) TO DESIGNER'S SELECTION; FROM FFL TO FALSE CEILING
- FABRIC ACOUSTIC PANELING WITH 50MM THK ROCKWOOL INSULATION AT SIDE WALLS (BY ID CONTRACTOR)
- SOLID BRICKWALL WITH PLASTER AND PAINT
- DOOR REFERS TO DOOR SCHEDULE
- GRANITE TOP COOKING COUNTER WITH LAMINATE FINISH AT THE FRONT (BY ID CONTRACTOR)

## CONSTRUCTION DRAWING

PROJECT TITLE : CADANGAN MEMBINA SEBUAH KOLEJ UNIVERSITI SWASTA DI ATAS PT 5828, PERSIARAN CASSIA BARAT 3, BATU KAWAN, MK. 13, SEBERANG PERAI SELATAN YANG MENGANDUNGI : BLOK A – PUSAT PENTADBIRAN 5 TINGKAT BLOK B – PERPUSTAKAAN DAN BILIK KULIAH 6 TINGKAT BLOK C – BANGUNAN AKADEMIK DAN DEWAN SERBAGUNA B3 TINGKAT DENGAN PODIUM BLOK D – DEWAN KULIAH DAN KAFETERIA 3 TINGKAT BLOK E – BANGUNAN AKADEMIK 5 TINGKAT 2 UNIT PONDOK PENGAWAL DAN 1 UNIT TNB 11 KV STESEN SUIS UTAMA UNTUK: TETUAN KDU COLLEGE (PG) SDN. BHD	LAND OWNER & BUILDING OWNER SIGNATURE :  NAME : DR.CHONG BENG KEOK CHIEF EXECUTIVE OFFICER (CEO) IC. NO : 610612-02-5048 ALAMAT :KDU COLLEGE (PG) SDN.BHD. 32, JALAN ANSON, 10400 GEORGE TOWN, PULAU PINANG. TEL. NO : 604-2386368	DESIGN ARCHITECT :  ARCHITECTURE GROUP - STUDIO A CPG CONSULTANTS PTE LTD 1 Gateway Drive #23-01 Westgate Tower, Singapore 608531 Tel : +63574888 ; fax: +63574188   ARCHITECT 15TH FLOOR, BANGUNAN AMMELIFE, NO.1, JLN. LUMUT, 50400 KUALA LUMPUR. TEL: (30)-4046-1346 FAX: (03) 4043-1349 EMAIL: ybhwa@nrasb.com.my	C&S CONSULTANT :  PERUNDING KELANA CIVIL & STRUCTURAL ENGINEERS Level 12, Unit 12(D), Wisma Boon Siew, No.1, Penang Road, 10000 Penang. Tel: 2622628, Fax: 2641618 (Company No. A55232772-W)  M&E CONSULTANT : PERUNDING P.L.A. Consulting Mechanical & Electrical Engineers. 8-01, WISMA PANTAI, JALAN WISMA PANTAI, 12200 BUTTERWORTH, PENANG. TEL. NO. : (604) 3337990 FAX NO. : (604) 3317337 E-MAIL : project@pla-group.com	QS CONSULTANT :  UNITECH QS CONSULTANCY SDN. BHD. 12A-A, MENARA NORTHAM, 55, JALAN SULTAN AHMAD SHAH, 10050 PENANG  KITCHEN SPECIALIST : DISHES SDN BHD NO. 21-1, JALAN SEMENYIH SENTRAL 1, SEMENYIH SENTRAL, SEMENYIH, 43500 SELANGOR TEL : +603-872-71201 email : info@dishes.com.my webmail : www.dishes.com.my	DRAWING TITLE : BLOCK C_1ST FLOOR PRO DEMO KITCHEN & PREPARATION ROOM SEC 1 & SEC 2					
					DATE : 22.03.16	SCALE : 1:100	CHECK BY : EJ/EDM			
					PROJECT NO. : 55314		STATUS : CA	BLOCK : C	DWG. NO	REVISION : A