

 
 
 
 
 


LEGEND : CEILING					
	(G)	9.5MM THK. BORAL UNISAN GYPSUM BOARD WITH STAGGERED JOINT SCREW FIX ON TO RONDO KEYLOCK SYSTEM. BOARD JOINT TO BE FLUSH FINISHED WITH 50MM WIDTH BORAL PERFORATED PAPER TAPE & BORAL JOINTING COMPOUND		(C3)	600mm x 1200mm x 9.5mm THK. USC BORAL WETSTOP SEMI-EXTERNAL CONCEALED GYPSUM BOARD WITH STAGGERED JOINT SCREW FIX INTO RONDO ZINCALUME COATED STEEL SYSTEM (TO WINDSTAND UPLIFT OF WIND LOAD) BOARD JOINT TO BE FLUSH FINISHED WITH 50MM WIDTH BORAL PERFORATED PAPER TAPE BORAL JOINTING COMPOUND.
	(G1)	12.5MM THK. BORAL ECHOSTOP SOUND ABSORTION GYPSUM BOARD AS CENTRE CORE AND 12.5MM BORAL STANDARD CORE AS BORDER WITH STAGGERED JOINT SCREW FIX ON TO RONDO KEYLOCK SYSTEM. 50MM THICK ROCKWOOL INSULATION (DENSITY 80KG/M3) LAY ON TOP PLASTERBOARD. BOARD JOINT TO BE FLUSH FINISHED WITH 50MM WIDTH BORAL PERFORATED PAPER TAPE & BORAL JOINTING COMPOUND		(P3)	SKIM COAT WITH PAINT FINISH.
	(G2)	2 LAYERS OF 12.5MM THK. BORAL STANDARD CORE AS SOUND INSULATION CEILING SYSTEM WITH STAGGERED JOINT SCREW FIX ON TO RONDO KEYLOCK SYSTEM. 50MM THICK BORAL SOUNDBLOCK GLASSWOOL INSULATION (DENSITY 14KG/M3) LAY ON TOP PY PLASTERBOARD. BOARD JOINT TO BE FLUSH FINISHED WITH 50MM WIDTH BORAL PERFORATED PAPER TAPE & BORAL JOINTING COMPOUND		(SC)	1200 x 300 PERFORATED ALUMINIUM PANEL (RANDOM LAY PATTERN)
	(AG)	600mm x 1200mm x 15mm THK. USC BORAL MINERAL FIBRE BOARD (PATTERN : RADAR /IMPRESSION/ PINPER CLIMAPLUS) COME WITH USC DON MAIN TEE SYSTEM SUSPENDED BY BORAL 3MM DIAMETER ROD WITH BORAL ADJUSTABLE BUTTERFLY CLIP.		(SC1)	600mm x 600mm ALUMINIUM CLIP-IN NON-PERFORATED CEILING PANEL WITH ALUMINIUM GRID SUSPENSION SYSTEM.
	(AG1)	600mm x 1200mm x 15mm THK. USC BORAL MINERAL FIBRE BOARD (PATTERN : RADAR /IMPRESSION/ PINPER CLIMAPLUS) BOARD EDGE : FINE LINE BEVEL (FLB) COME WITH USC DON MAIN TEE SYSTEM SUSPENDED BY BORAL 3MM DIAMETER ROD WITH BORAL ADJUSTABLE BUTTERFLY CLIP.		(SC2)	POWDER COATED METAL WITH ALUMINIUM STRIP CEILING
	(C)	9.5MM THK. BORAL WETSTOP GYPSUM BOARD WITH STAGGERED JOINT SCREW FIX ON TO RONDO KEYLOCK SYSTEM. BOARD JOINT TO BE FLUSH FINISHED WITH 50MM WIDTH BORAL PERFORATED PAPER TAPE & BORAL JOINTING COMPOUND		(FR)	BORAL 2 HOUR FIRE RATED SUSPENDED CEILING SYSTEM COMPRISING OF 2 LAYERS OF 16MM THICK BORAL FIRE STOP PLASTERBOARD WITH STAGGERED JOINTS AS CENTRE CORE SCREW FIXED ONTO RONDO ZINCALUME COATED KEYLOCK STEEL CEILING SYSTEM(TOP CROSS RAIL (P/N: 128) AT 800MM C/C, FLURRING CHANNEL (P/N: 129) AT 600MM C/C ; ADJUSTABLE SUSPENSION CLIP(P/N: 2634) AND RONDO SUSPENSION ANGLE BRACKET(P/N: 274) FASTEN TO ROOF PURLIN USING METAL TEKS SCREWS) OR RONDO AND ALSO SUSPENDED BY 5MM HANGER RODS.
	(C2)	600mm x 1200mm x 9.5mm THK. USC BORAL VINYL LAMINATED GYPSUM BOARD (PATTERN : CAPRICORN/AQUARIUS/TAURUS) COME WITH BORAL MAIN TEE SYSTEM SUSPENDED BY BORAL 3MM DIAMETER ROD WITH BORAL ADJUSTABLE BUTTERFLY CLIP.	NOTE: 1) ALL CEILING LEVEL TAKEN FROM FINISHED FLOOR LEVEL OF THAT PARTICULAR ROOM/AREA. 2) CEILING HEIGHT SHALL BE 2800 mm UNLESS OTHERWISE STATED		
			3) ALL SUSPENSION SYSTEM FOR CEILING SHALL BE INSTALLED WITH APPROVED METAL HANGER. 4) ALL EXPOSED CEILING TO BE PAINTED BLACK		

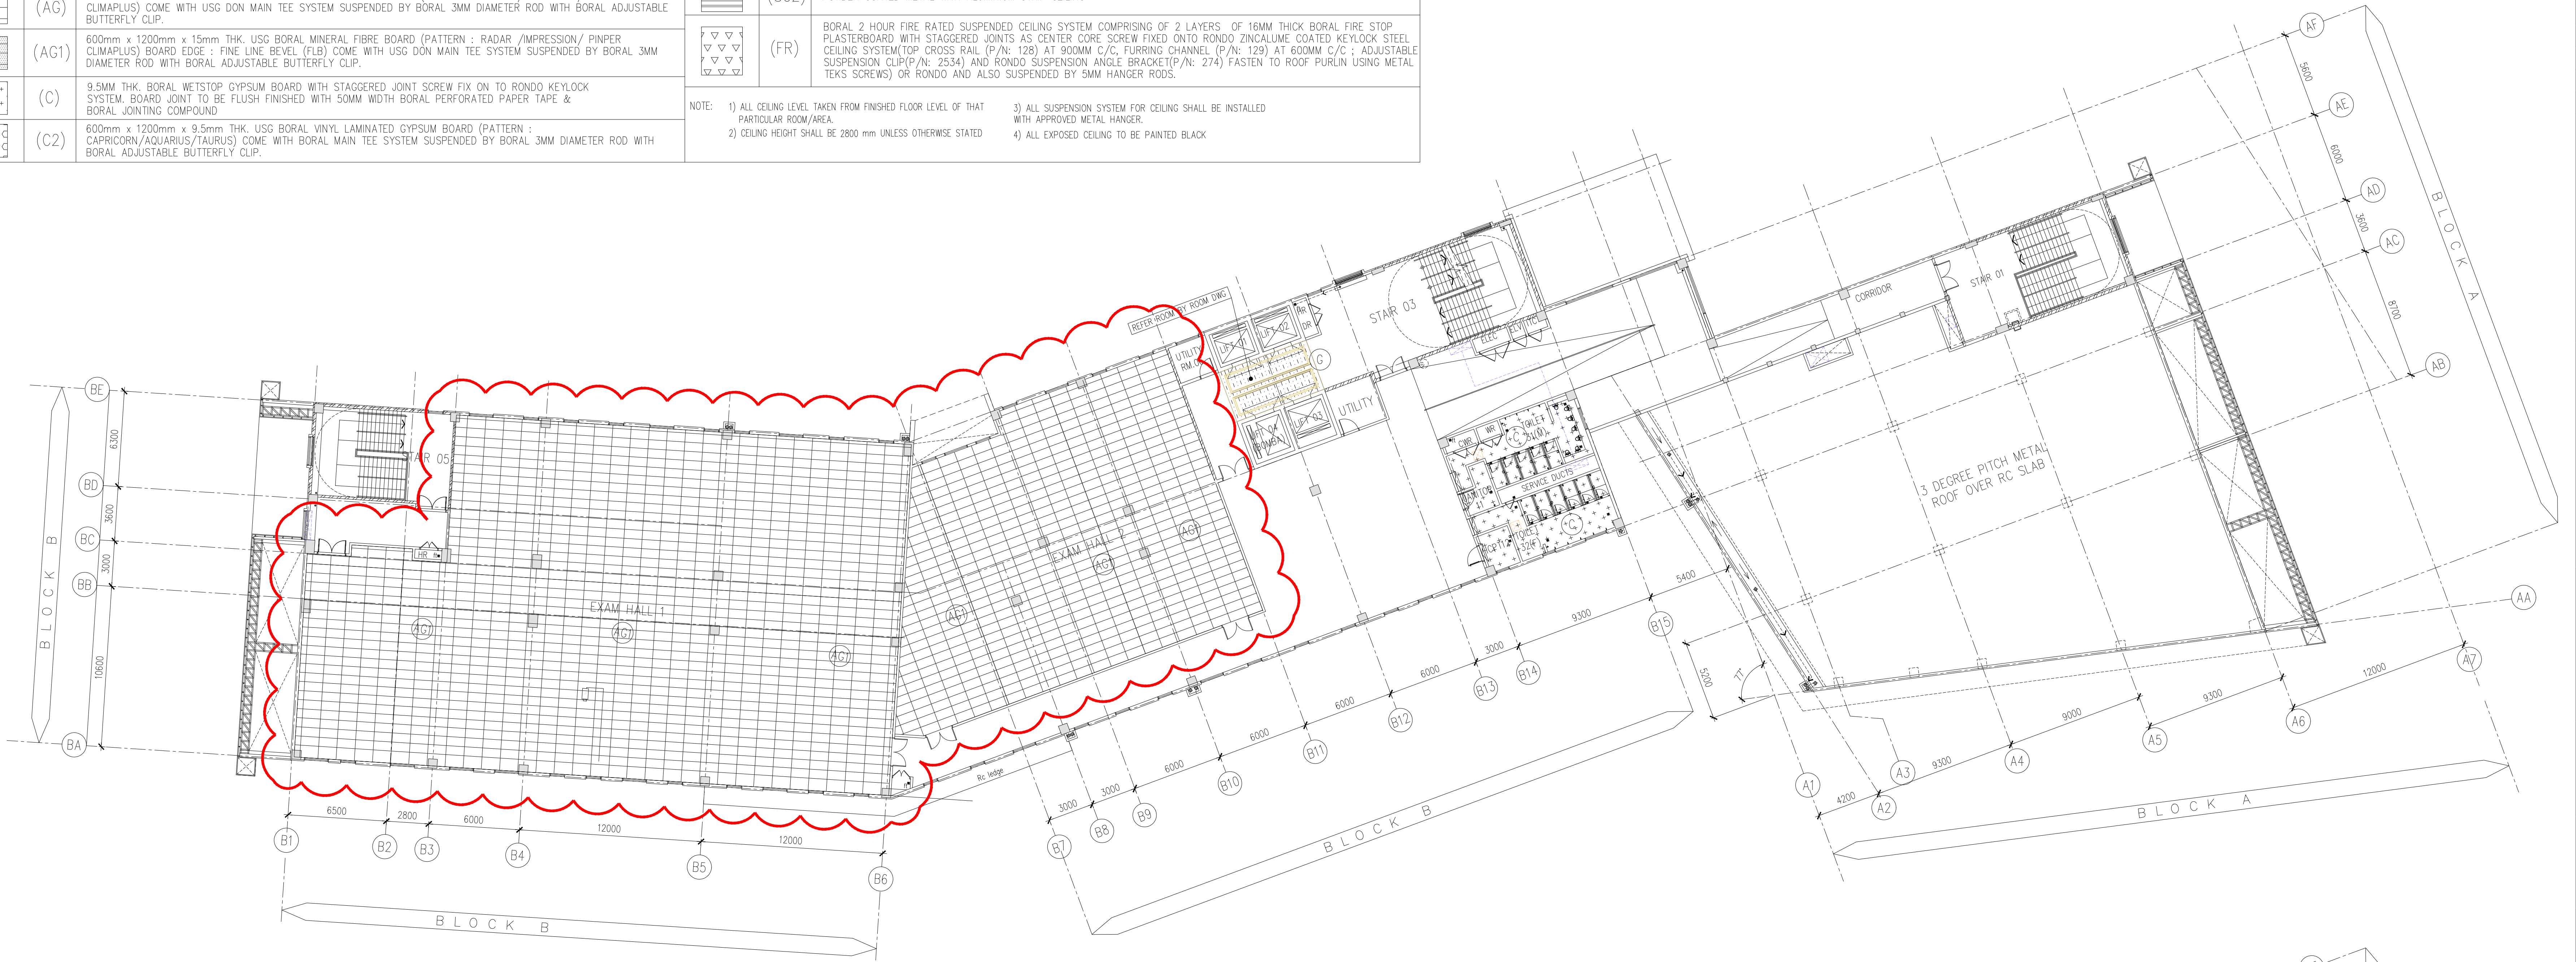


2 5TH. FLOOR PLAN
SCALE = 1 : 250

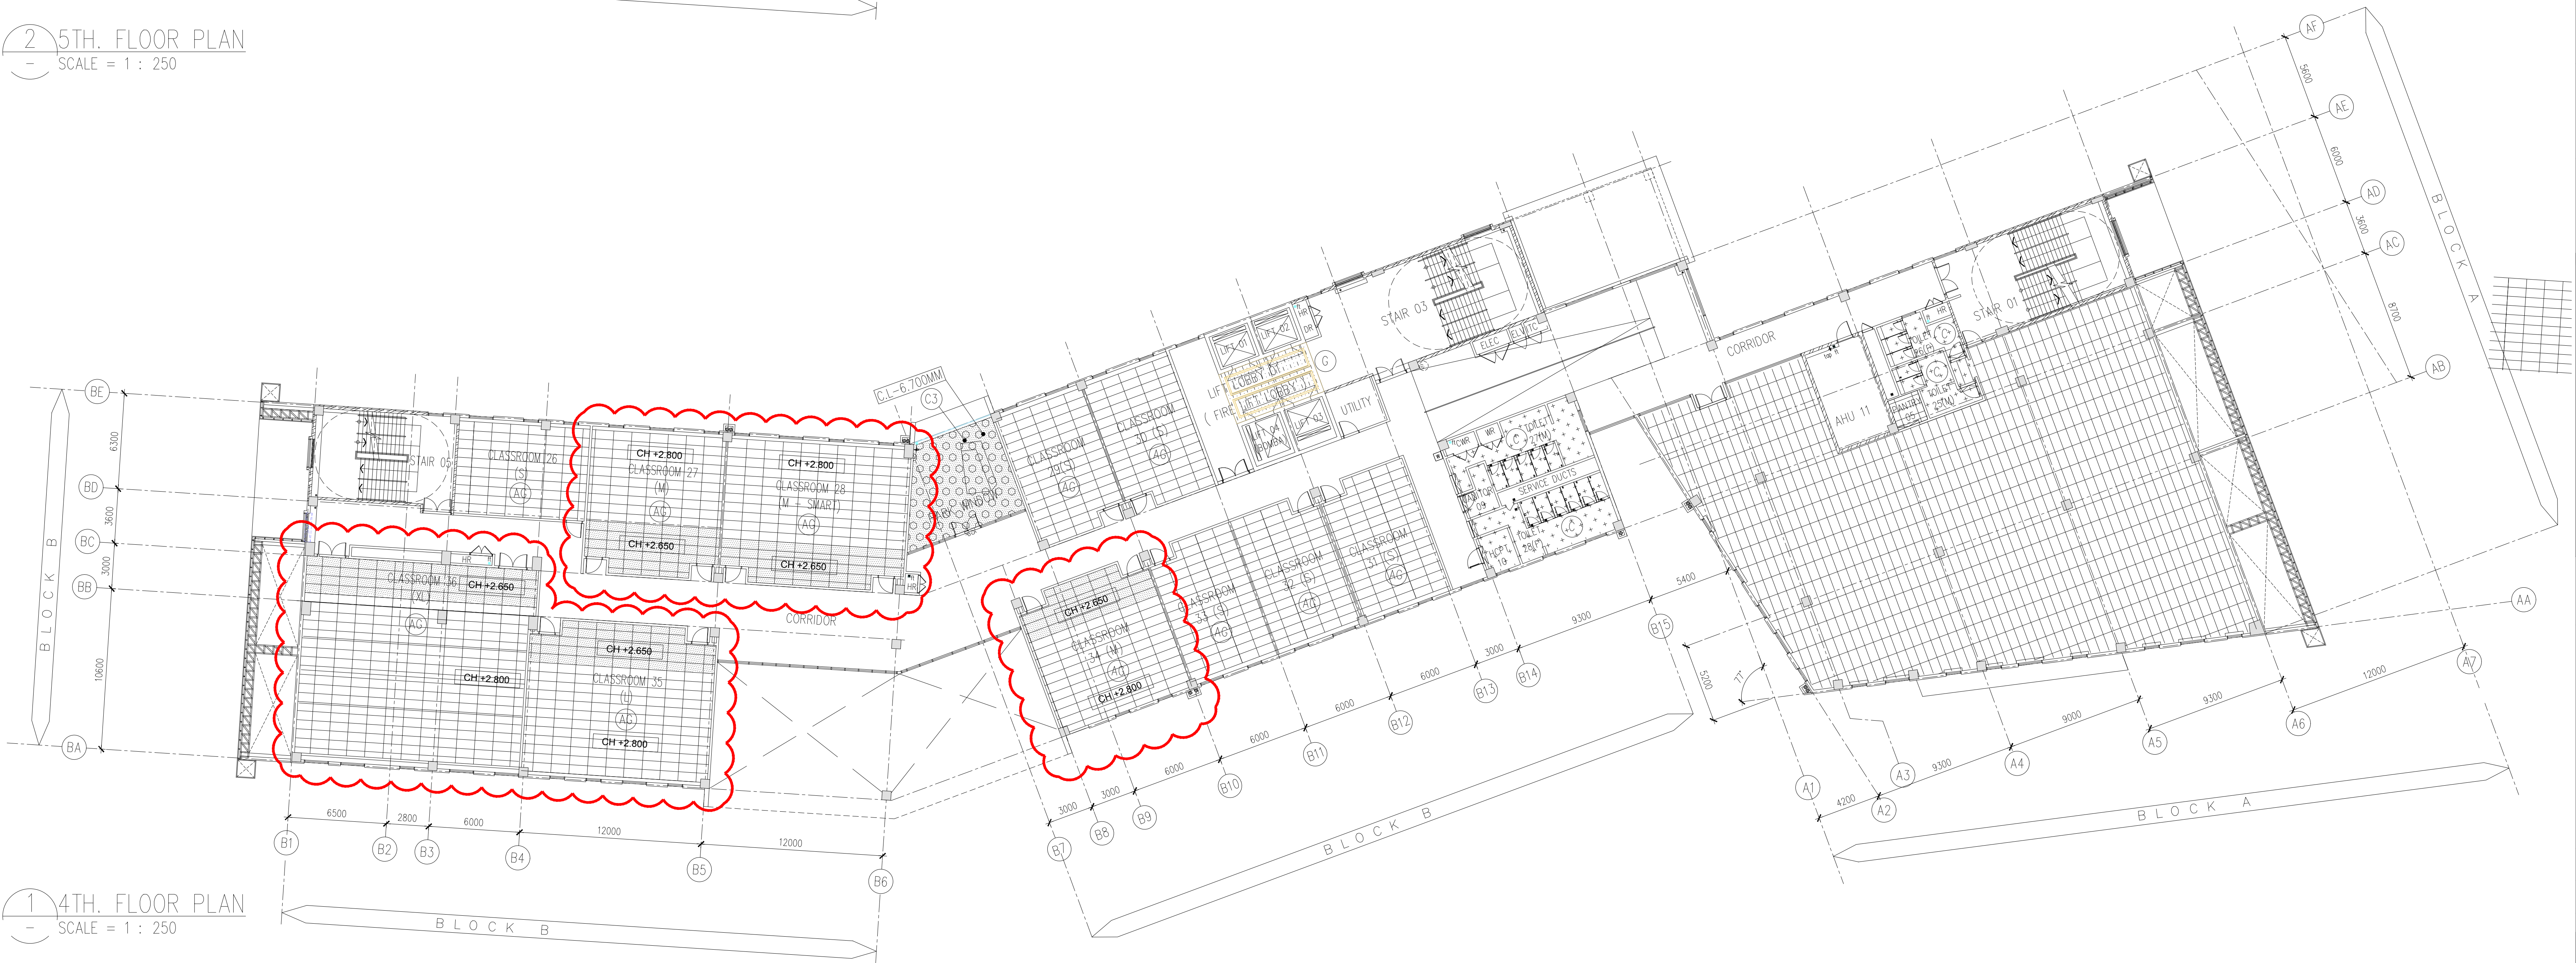

1 4TH. FLOOR PLAN
SCALE = 1 : 250

Hak Cipta Terpelihara. Tidak dibenarkan mencetak mana-mana bahagian ilustrasi dalam apa jua bentuk dan dengan apa cara pun samada secara elektronik, mencetak, mekanik, rakaman atau cara lain sebelum mendapat kebenaran bertulis dari NRY ARCHITECTS SDN. BHD.

REV.	DATE	DESCRIPTION	REMARK
A	23.11.2016	FIRST ISSUE FOR CONSTRUCTION DRAWING	FARID/AFAN
B	12.04.2017	REVISED CEILING AS SHOWN	
C	24.05.2017	REVISED CEILING AS PER REV. ROOM COORDINATION DWGS.	

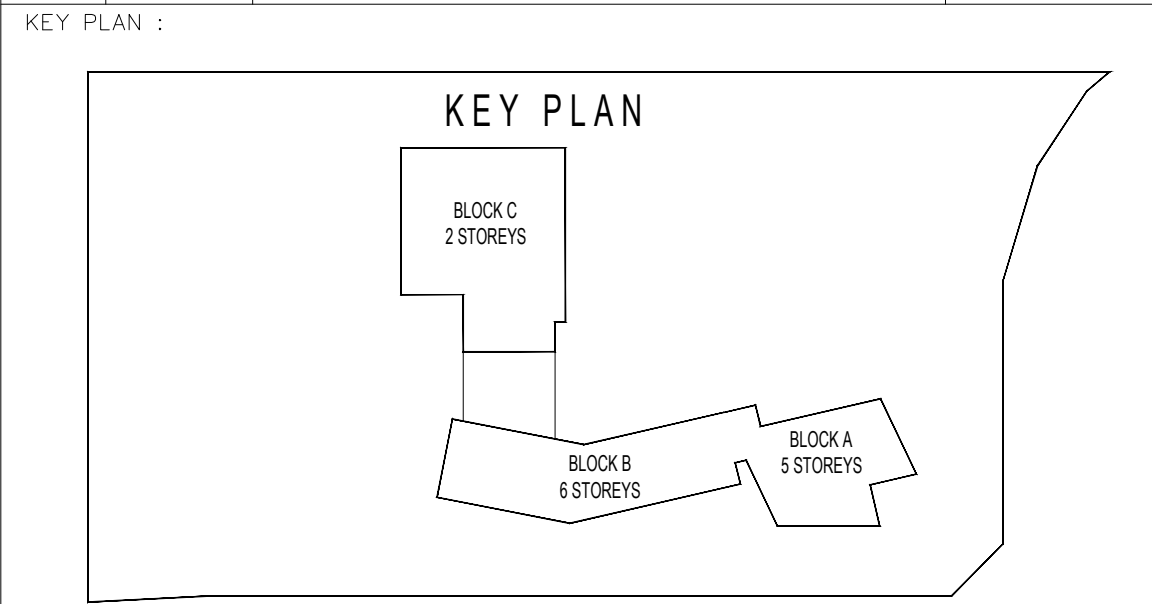

PROJECT TITLE :
CADANGAN MEMBINA SEBUAH KOLEJ UNIVERSITI SWASTA DI ATAS PT 5828, PERSIARAN CASSIA BARAT 3, BATU KAWAN, MK. 13, SEBERANG PERAI SELATAN YANG MENGANDUNGI :

BLOK A - PUSAT PENTADBIRAN 5 TINGKAT
BLOK B - PERPUSTAKAAN DAN BILIK KULIAH 6 TINGKAT
BLOK C - BANGUNAN PENYELENGARAAN DAN KAFETERIA 1 TINGKAT

2 UNIT PONDOK PENGAWAL DAN 1 UNIT TNB 11 KV STESEN SUIS UTAMA

UNTUK : TETUAN KDU COLLEGE (PG) SDN. BHD

LAND OWNER & BUILDING OWNER :

NAMA : DR. CHONG BENG KEOK
JAWATAN : KETUA PEGAWAI EKSEKUTIF (CEO)
NO IC : 810612-02-6048
ALAMAT : KDU COLLEGE (PG) SDN BHD
32, JALAN ANSON,
10400, GEORGE TOWN, PULAU PINANG

NO. TEL : 604 - 2386368

KITCHEN SPECIALIST :
DISHES SDN BHD
NO. 21-T, JALAN SEMENYIH SENTRAL 1,
SEMENYIH SENTRAL,
SEMENYIH, 43500 SELANGOR
TEL : +603-872-71201
email : info@dishes.com.my
webmail : www.dishes.com.my

QS CONSULTANT :
UNITECH QS CONSULTANCY SDN. BHD.
12A-A, MENARA NORTHAM,
55, JALAN SULTAN AHMAD SHAH,
10050 PENANG

M&E CONSULTANT :
PERUNDING P.L.A.
Consulting Mechanical & Electrical Engineers.
8-01, WISMA PANTAI,
JALAN WISMA PANTAI,
12200 BUTTERWORTH, PENANG.

C&S CONSULTANT :
PK PERUNDING KELANA
CIVIL & STRUCTURAL ENGINEERS
Level 12, Unit 12(D), Wisma Boon Siew,
No.1, Penang Road, 10000 Penang.
Tel: 2622628, Fax: 2641618
(Company No. A50232772-W)

DESIGN ARCHITECT :
CPG ARCHITECTURE GROUP - STUDIO A
CPG CONSULTANTS PTE LTD
238B, THOMSON ROAD, #12-00 TOWER B
NOVENA SQUARE, SINGAPORE 307685
TEL : +65 6357 4468 FAX : +65 6357 4469

ARCHITECT :
BH YEW ARCHITECT (SP/Y61)
15TH FLOOR, BANGUNAN AMMELIFE
NO.1, JALAN LUMUT, 50400 KUALA LUMPUR
TEL: (03) 4043-1346 FAX: (03) 4043-1349
EMAIL: ybhw@nrasb.com.my

LEMBAGA ARKITEK MALAYSIA
Ar. YEW BU HYWA
ARKITEK
No.Pendaftaran LAM:A/Y61

Saya mengesahkan bahawa pelan-pelan yang diiktiraf adalah mengikut Undang-Undang Kead Bangunan Seragam 1986 dan Undang-Undang Kead Bangunan Seragam (pindaan) 2007 (LAKS2007) dan pindaan-pindaan serta garis panduan-garis panduan dan polisi-polisi Majlis Perbandaran Seberang Perai. Saya mengesahkan bahawa kerja-kerja pembinaan akan dijalankan dibawah pengawasan saya. Saya mengesahkan dan meneguhkan bahawa pelan-pelan bangunan adalah setara dengan setiap keterangan merancang yang diilustrasikan dan akan mematuhi ulasan serta syarat-syarat jabatan teknik.

CONSTRUCTION DRAWING

DRAWING TITLE :
**REFLECTED CEILING PLAN
DEMARICATION
4TH. FLOOR PLAN
5TH. FLOOR PLAN**

SCALE : AS SHOWN	CAD NO. : 553_CA2-701-04_C.dwg
DRAWN BY : Ibrahim/ILA	CHECK BY : Mr.Farid/Mr.Affan
PROJECT NO. :	DATE : NOV 2016
STATUS	REVISION
55314	CA RCP 701 04 C