



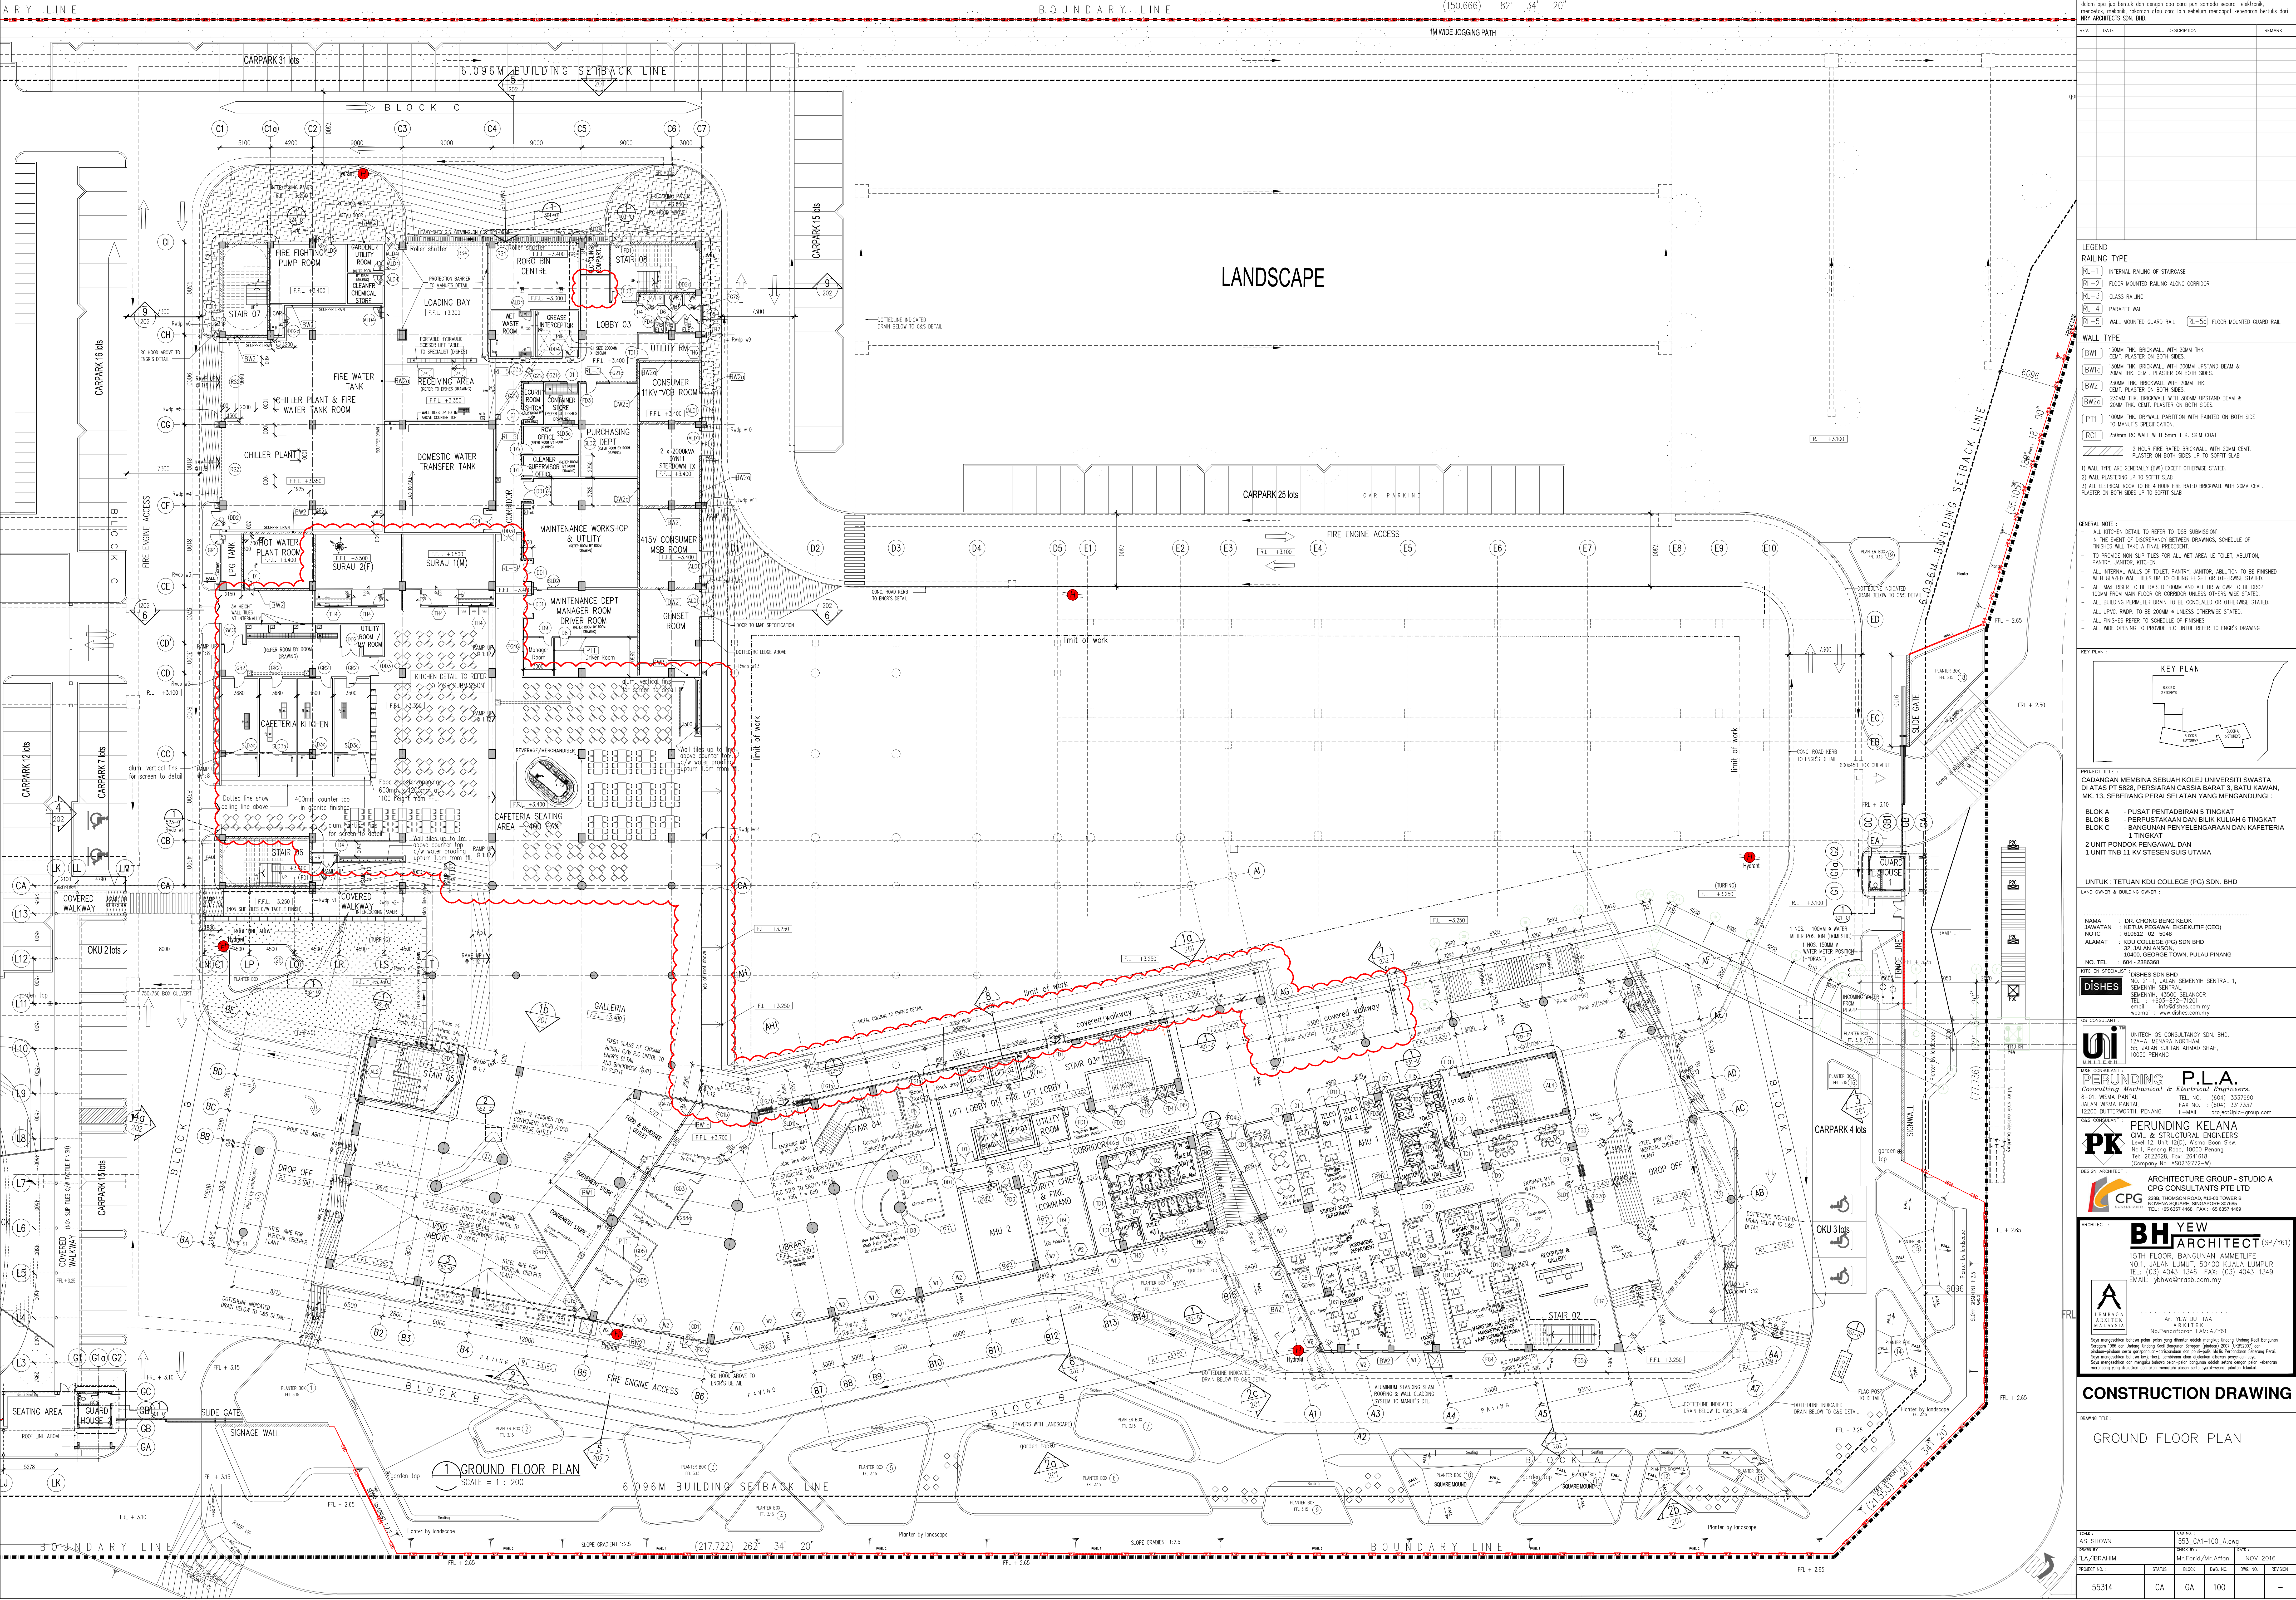

- LEGEND**
- RAILING TYPE**
- RL-1 INTERNAL RAILING OF STAIRCASE
 - RL-2 FLOOR MOUNTED RAILING ALONG CORRIDOR
 - RL-3 GLASS RAILING
 - RL-4 PARAPET WALL
 - RL-5 WALL MOUNTED GUARD RAIL
 - RL-5a FLOOR MOUNTED GUARD RAIL
- WALL TYPE**
- BW1 150mm THK. BROCKWALL WITH 20MM THK. CENT. PLASTER ON BOTH SIDES
 - BW1a 150mm THK. BROCKWALL WITH 300MM UPSTAND BEAM & 20MM THK. CENT. PLASTER ON BOTH SIDES
 - BW2 230mm THK. BROCKWALL WITH 20MM THK. CENT. PLASTER ON BOTH SIDES
 - BW2a 230mm THK. BROCKWALL WITH 300MM UPSTAND BEAM & 20MM THK. CENT. PLASTER ON BOTH SIDES
 - PT1 100mm THK. INTERNAL PARTITION WITH PAINTED ON BOTH SIDE TO MANU'S SPECIFICATION
 - RC1 250mm RC WALL WITH 5mm THK. SKIN COAT
- 1) WALL TYPE ARE GENERALLY (BW) EXCEPT OTHERWISE STATED.
2) WALL PLASTERING UP TO SOFFIT SLAB.
3) ALL ELECTRICAL ROOM TO BE A HOUR FIRE RATED BROCKWALL WITH 20MM CENT. PLASTER ON BOTH SIDES UP TO SOFFIT SLAB
- GENERAL NOTE :**
- ALL KITCHEN DETAIL TO REFER TO TSS SUBMISSION
 - IN THE EVENT OF DISCREPANCY BETWEEN DRAWINGS, SCHEDULE OF FINISHES WILL TAKE A FINAL PRECEDENT.
 - TO PROVIDE NON-SLIP TILES FOR ALL WET AREA IE TOILET, ABLUTION, PANTRY, JANITOR, KITCHEN.
 - ALL INTERNAL WALLS OF TOILET, PANTRY, ABLUTION TO BE FINISHED WITH GLAZED WALL TILES UP TO CEILING HEIGHT OR OTHERWISE STATED.
 - ALL MAE ROSE TO BE RAISED 100MM AND ALL HR & DRW TO BE DROP 100MM FROM MAIN FLOOR OR CORRIDOR UNLESS OTHERWISE STATED.
 - ALL BUILDING PERIMETER DRAIN TO BE CONCEALED OR OTHERWISE STATED.
 - ALL UPVC R/WP. TO BE 200MM # UNLESS OTHERWISE STATED.
 - ALL FINISHES REFER TO SCHEDULE OF FINISHES
 - ALL WIDE OPENING TO PROVIDE R.C. UNITS REFER TO ENGR'S DRAWING

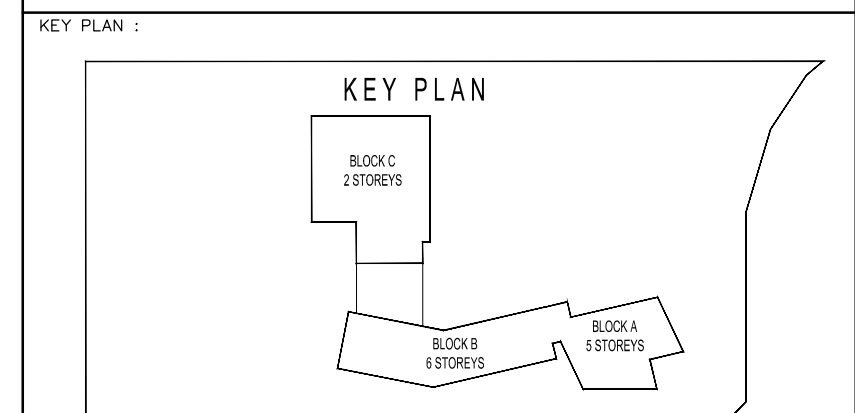

PROJECT TITLE
CADANGAN MEMBINA SEBUAH KOLEJ UNIVERSITI SWASTA DI ATAS PT 8828, PERSIARAN CASSIA BARAT 3, BATU KAWAN, MK 13, SEBERANG PERAI SELATAN YANG MENDAUINGATI

BLOK A - PUSAT PENTADARAN 5 TINGKAT
BLOK B - PERPUSTAKAAN DAN BUKU KULIAH 6 TINGKAT
BLOK C - BANGUNAN PENYELENGARAAN DAN KAFETERIA 1 TINGKAT

2 UNIT PONDOK PENGAWAL DAN 1 UNIT TMB 11 KV STESEN SULS UTAMA

UNTUK : TETUAN KDU COLLEGE (PG) SDN. BHD

LAND OWNER & BUILDING OWNER :

NAMA : DR. CHONG BENG KEO
JAWATAN : KETUA PEGAWAI EKSEKUTIF (CEO)
NO. IC : 600101-01-5066
ALAMAT : KDU COLLEGE (PG) SDN BHD
25, JALAN ANSON,
10400, GEORGE TOWN, PULAU PINANG
NO. TEL : 604-2286888
FAX : 604-2286888
email : www.dishes.com.my

DESIGNER : DISHES

NO. 21-1, JALAN SEMENYING SENTRAL 1, SEMENYING SENTRAL, SEMENYING, 43000 SELANGOR
TEL : 603-895-7122
FAX : 603-895-7122
email : www.dishes.com.my

CONSULTANT : UNITECH QS CONSULTANCY SDN. BHD.
12A-A, MENARA NORTHERN,
55, JALAN SULTAN AHMAD SHAH,
10050 PENANG

CONSULTANT : PERUNDING P.L.A.
Consulting Mechanical & Electrical Engineers
6-12, WISMA PANTAI,
JALAN WISMA PANTAI,
12200 BUTTERWORTH, PENANG.
TEL : (604) 3337990
FAX : (604) 3337337
email : www.perunding.com.my

CONSULTANT : PERUNDING KELANA
CIVIL & STRUCTURAL ENGINEERS
Level 12, Unit 1203, Wisma Boon Siew,
No. 1, Persiaran, Road, 10000 Penang.
TEL : 2622628, Fax: 2641618
email : 2622628@perunding.com

DESIGN ARCHITECT : ARCHITECTURE GROUP - STUDIO A
CPG CONSULTANTS PTE LTD
238B, THOMSON ROAD, #12-01 THOMSON
CONSULTANTS
TEL : +65 6357 4468, **FAX :** +65 6357 4469

ARCHITECT : BH YEW
ARCHITECT (SP/161)
15TH FLOOR, BANGUNAN AMMELITE,
NO. 1, JALAN LINTAI, 50400 KUALA LUMPUR
TEL : (03) 4043-1346, **FAX :** (03) 4043-1349
EMAIL : yhen@arab.com.my

CONSTRUCTION DRAWING

DRAWING TITLE : GROUND FLOOR PLAN

NO.	55314	CA	100	
AS SHOWN	55314_CAI-100_A.dwg			
DRAWN BY	LAJ/IBRAHIM			
PROJECT NO.		STATUS	NOV 2016	
		NOV 2016		