


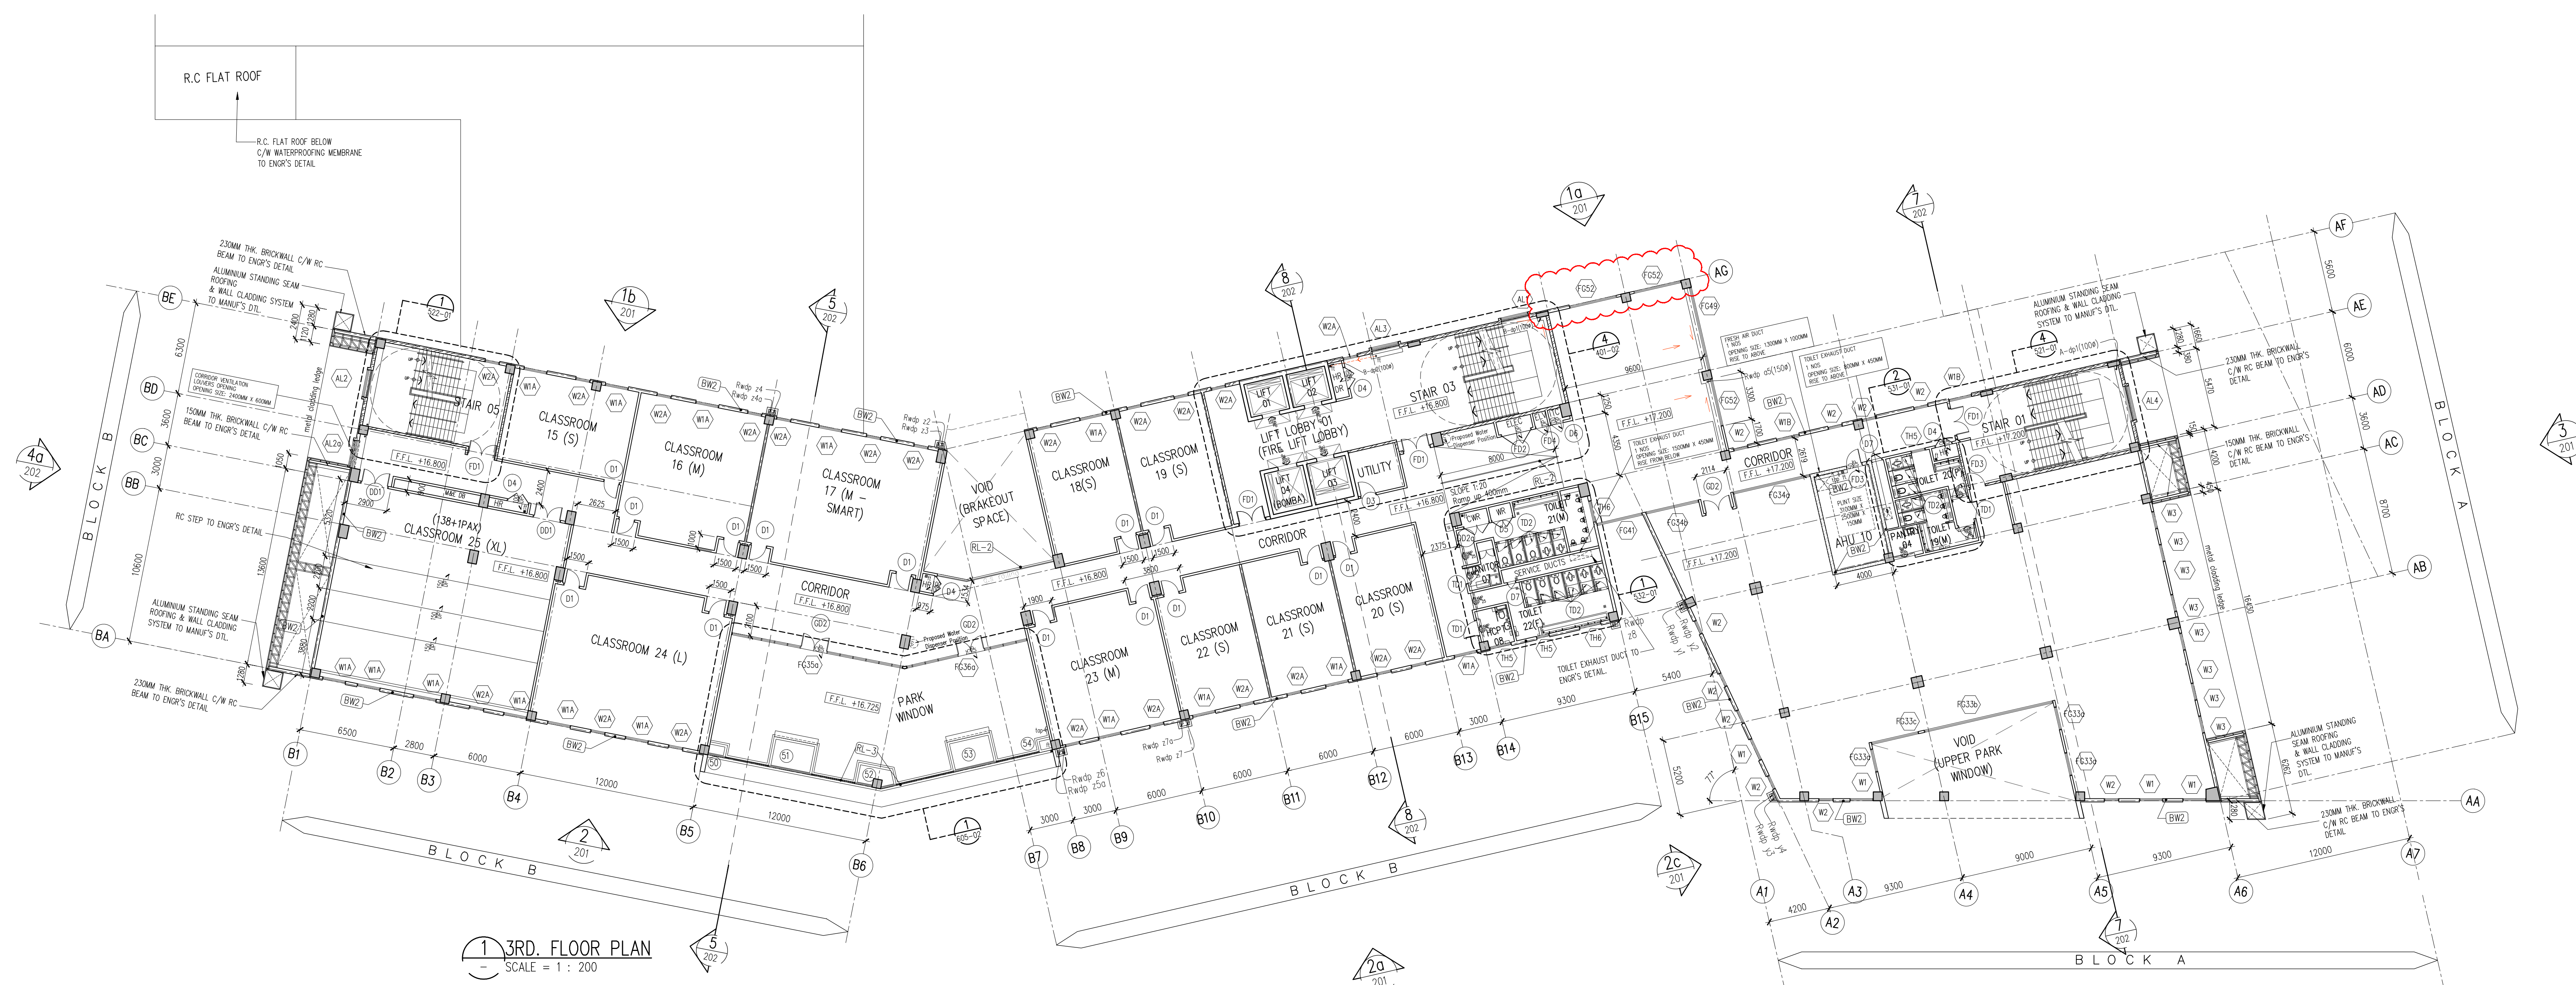

1 3RD. FLOOR PLAN

SCALE : AS SHOWN		DAP NO : 553_CA1-103_A.dwg				
DRAWN BY : LA/IBRAHIM		CHECK BY : Mr.Farid/Mr.Affan			DATE : NOV 2016	
PROJECT NO. :	STATUS	BLOCK	DWG. NO.	DWG. NO.	REVISION	
55314	CA	GA	103		-	