
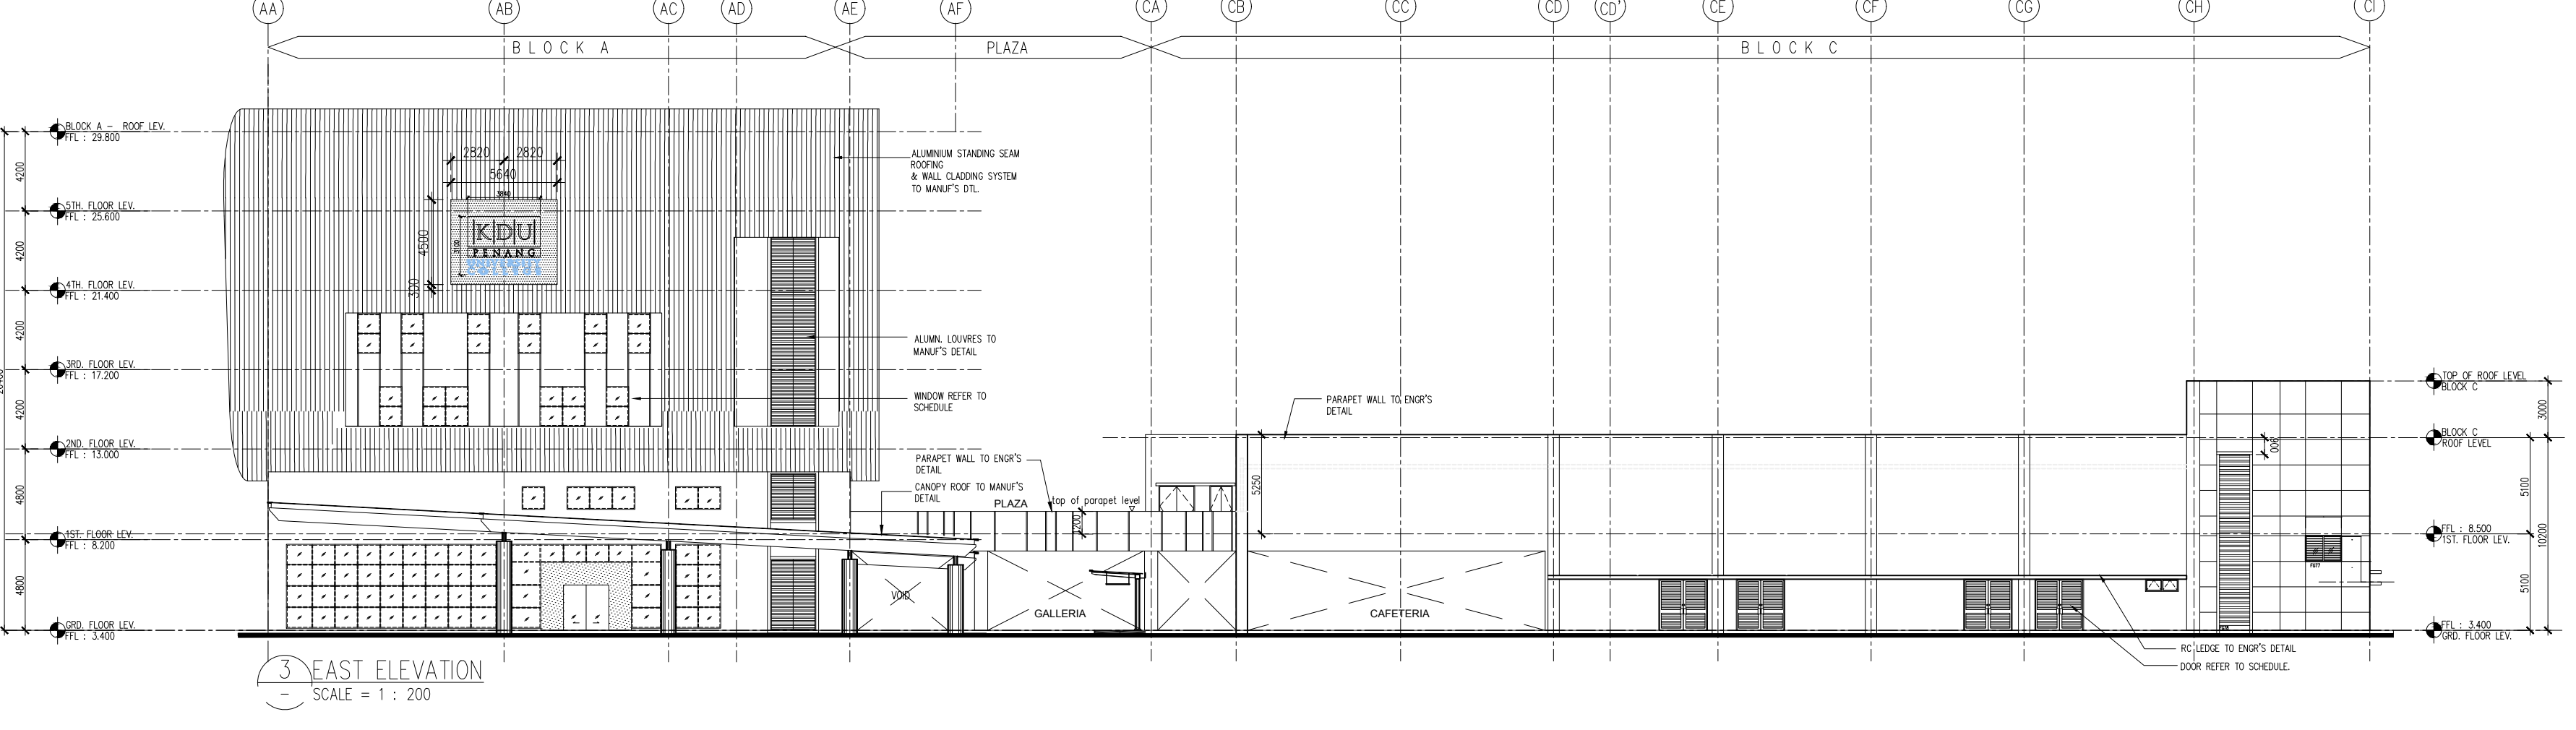
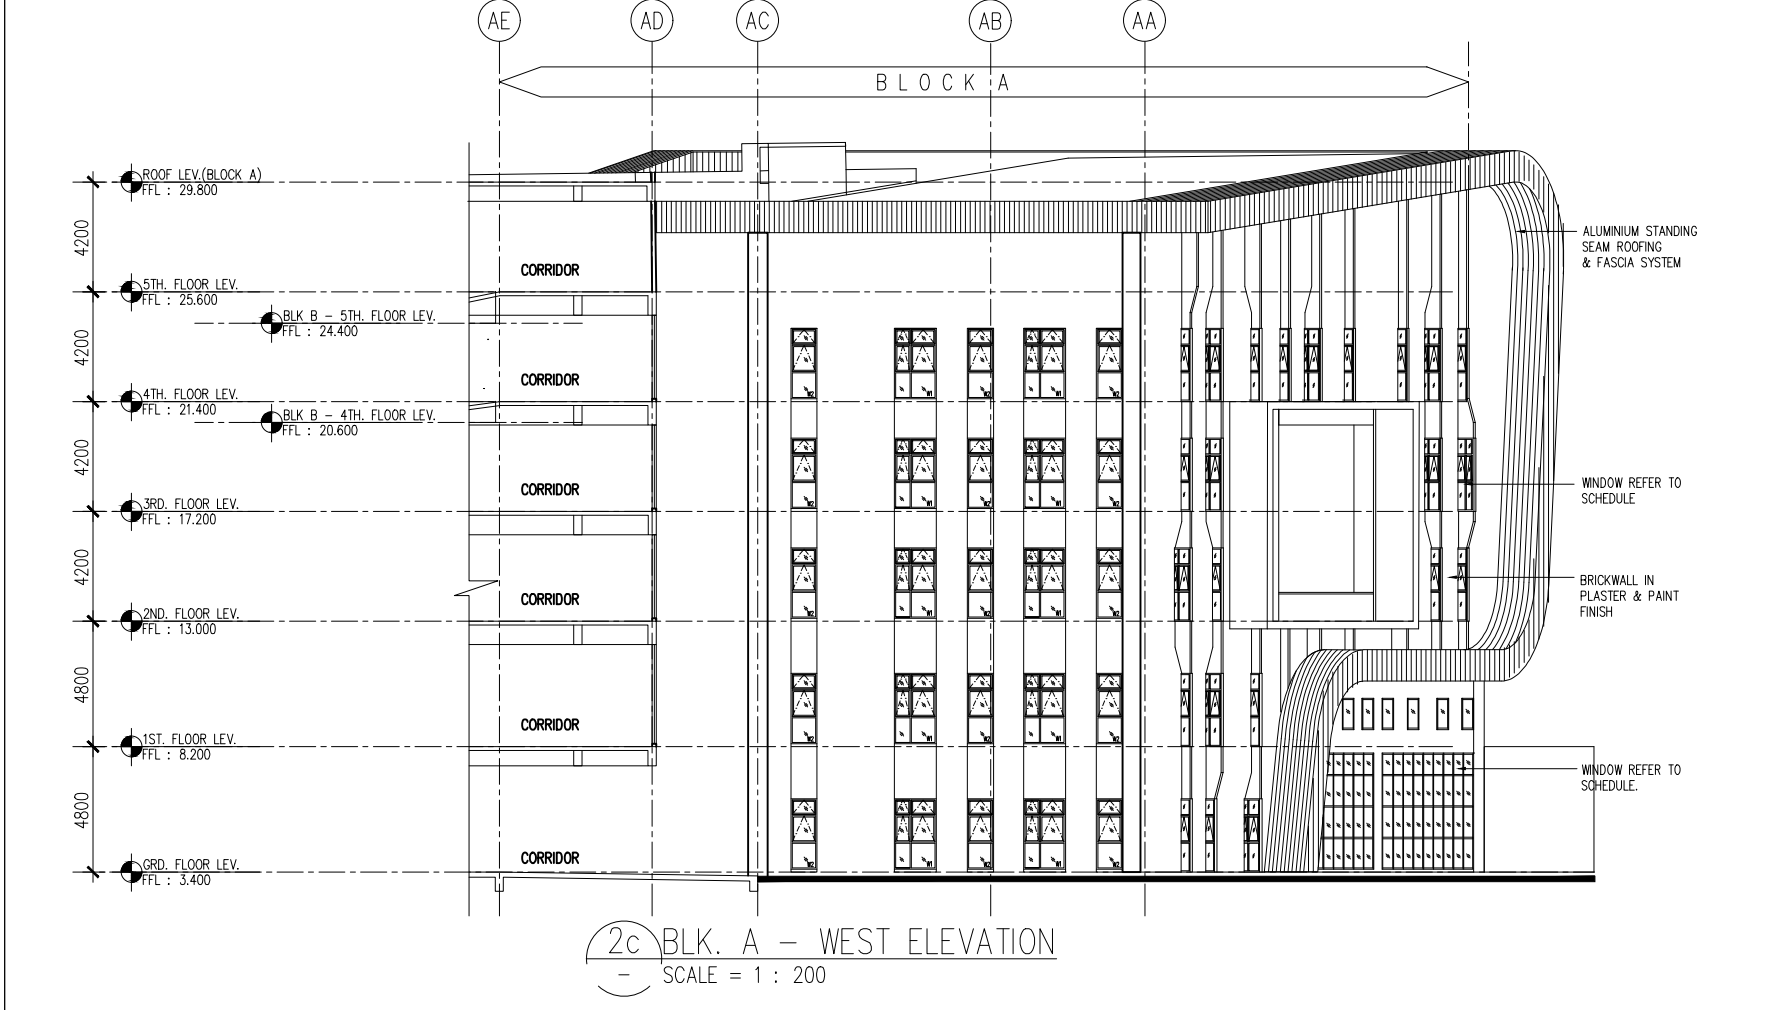
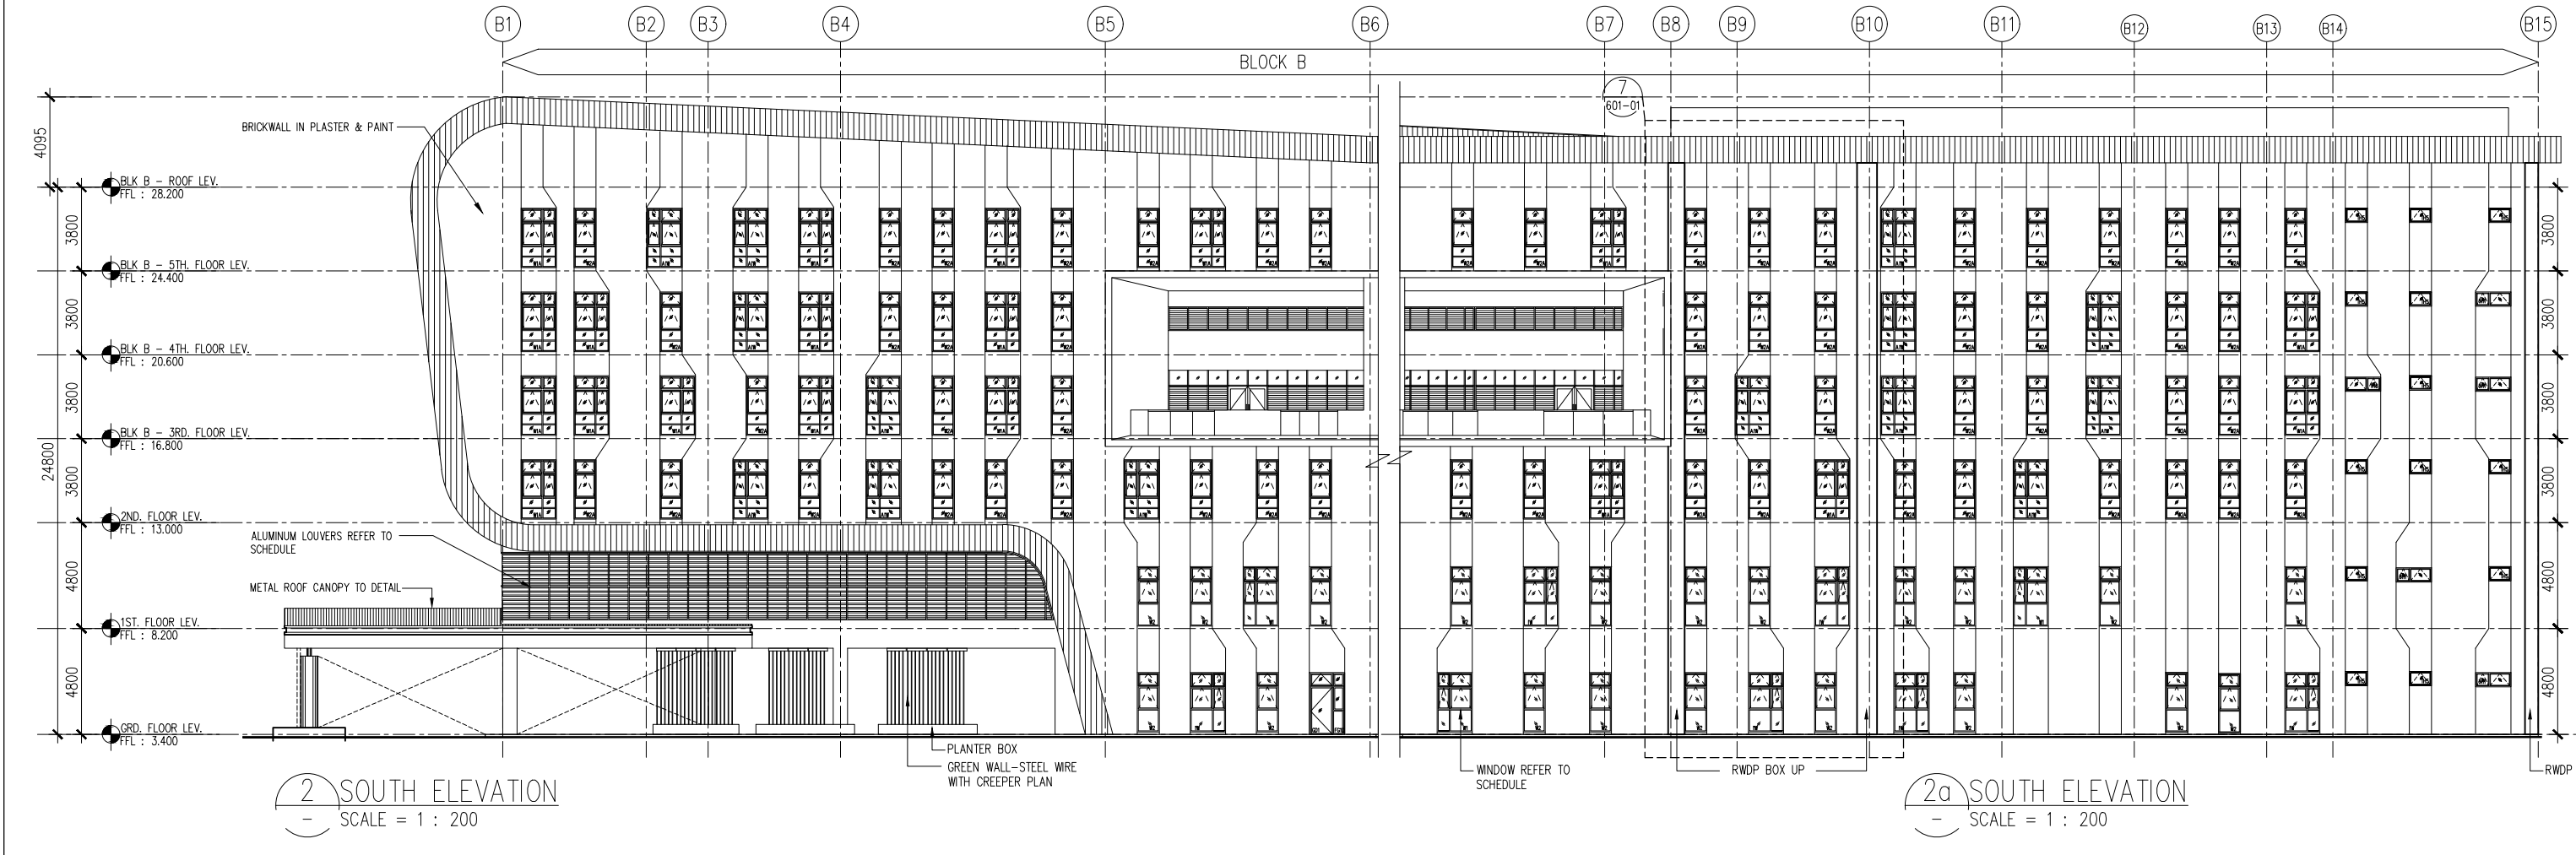
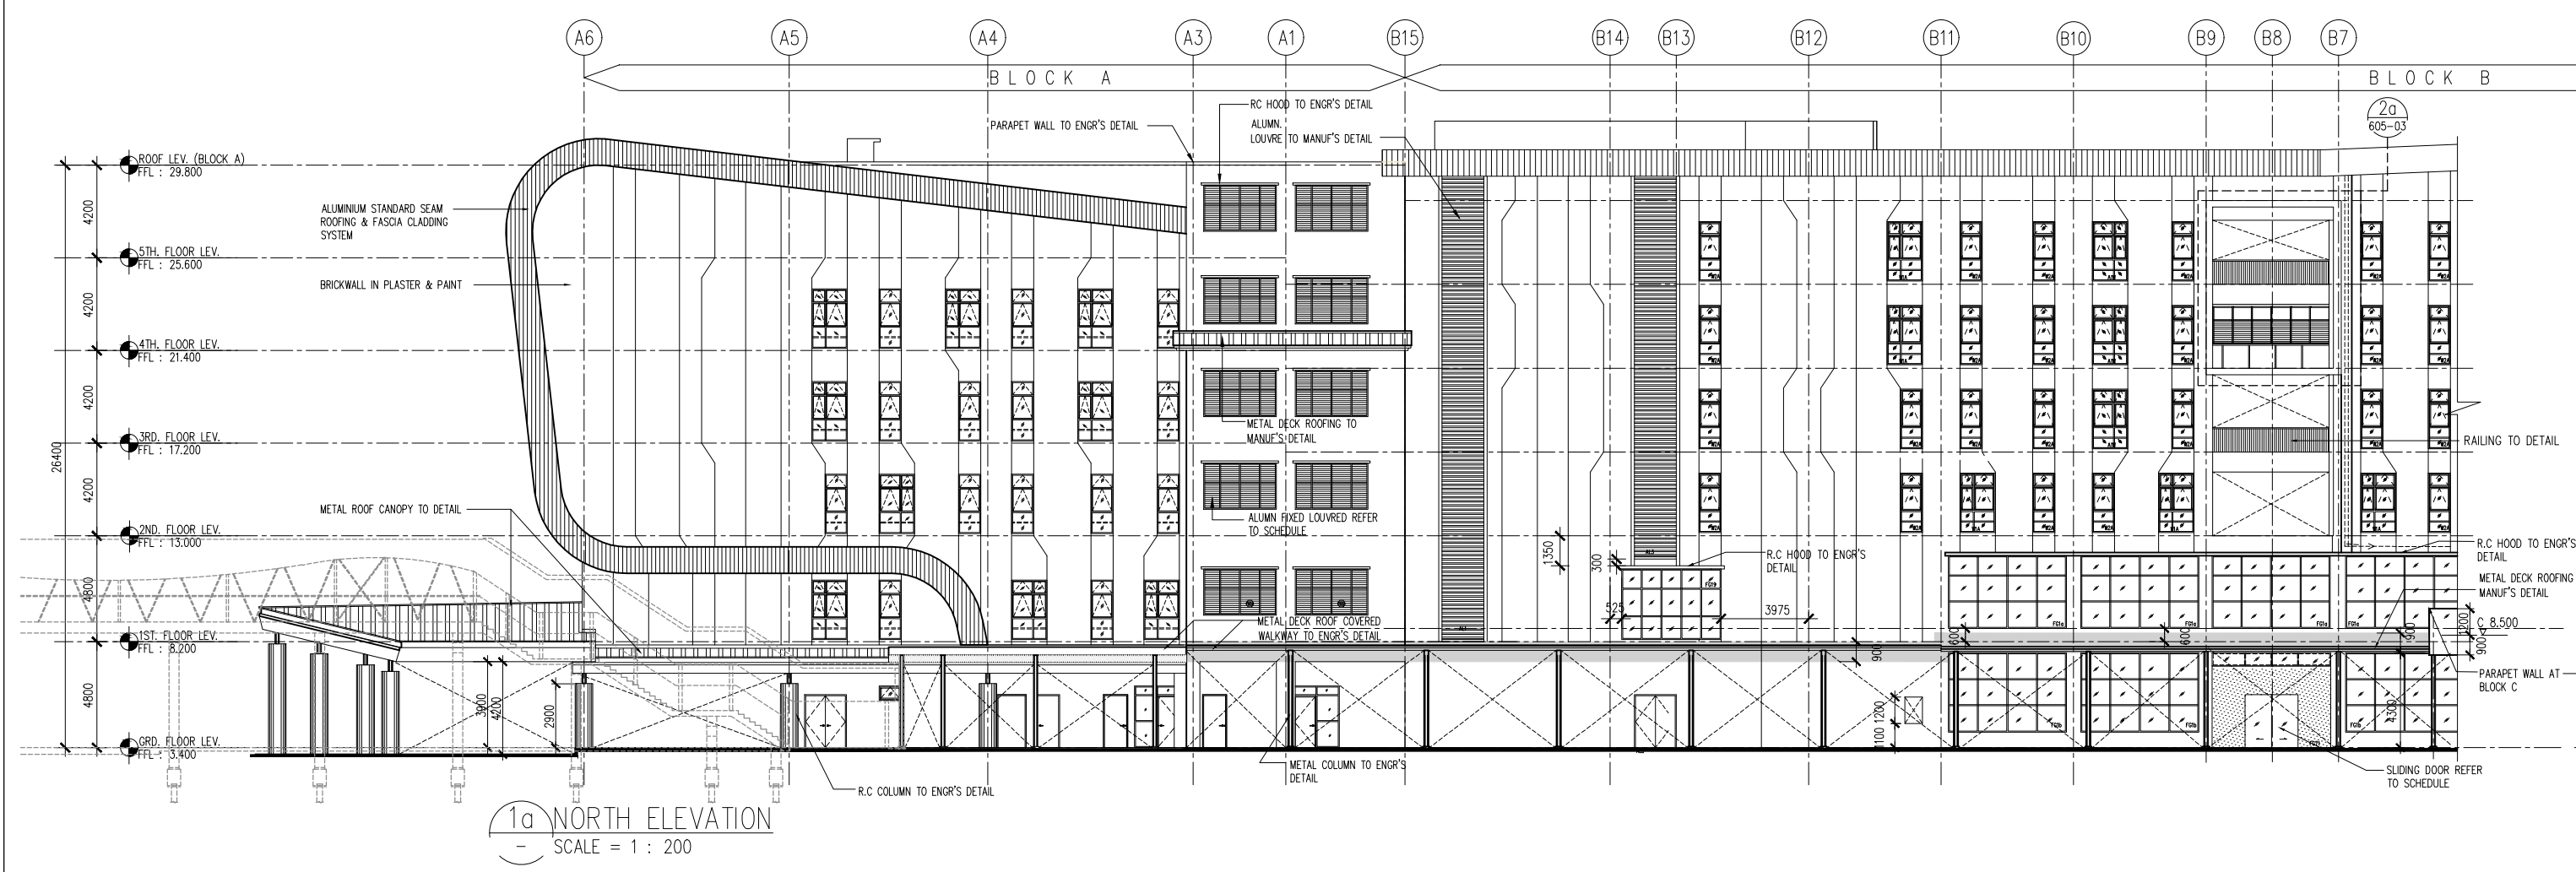


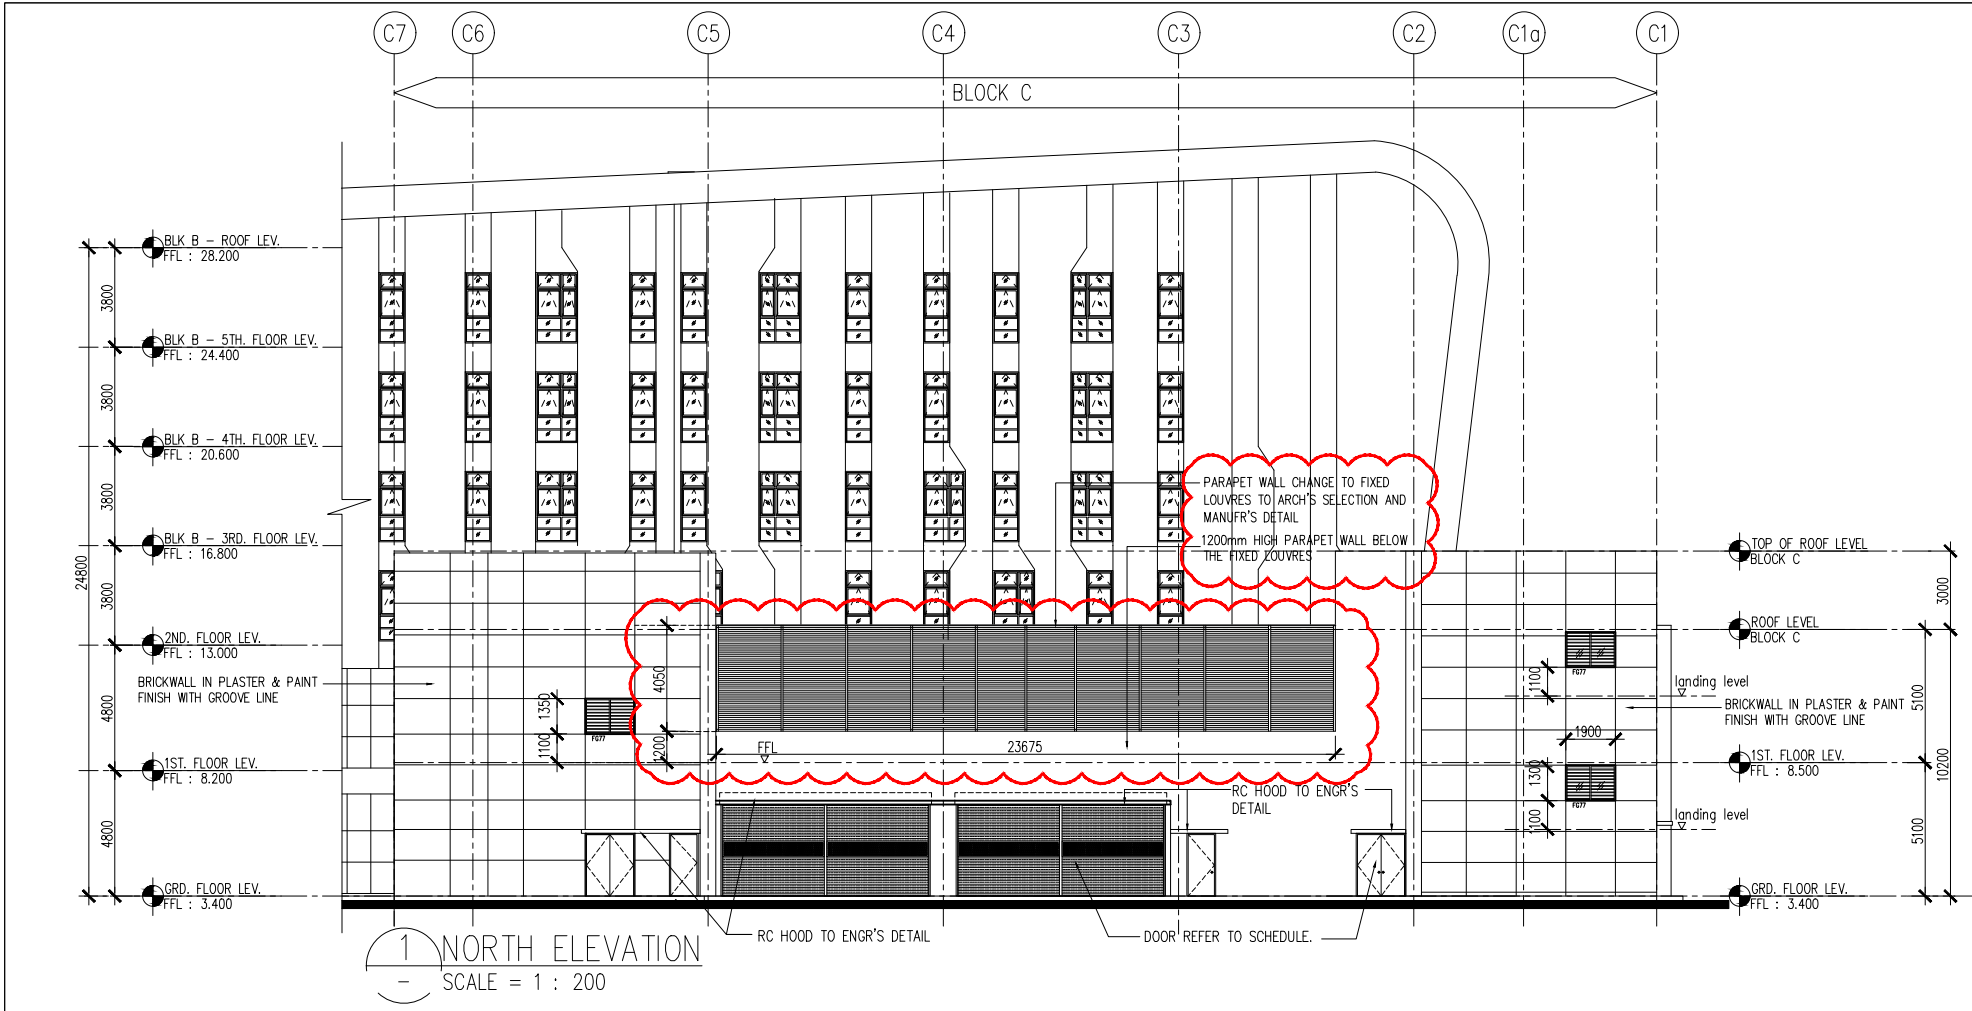

Has Cita Terpelihar. Tidak dibenarkan memfotokopi, meminda, atau menyebarkan gambar ini kepada pihak ketiga tanpa kebenaran bertulis dari **MY ARCHITECTS Sdn. Bhd.**

REV.	DATE	DESCRIPTION	REMARK
A	23.11.2016	FIRST ISSUE FOR CONSTRUCTION DRAWING	FABD/AFAN
B	14.04.2017	PARAPET WALL TO BE CHANGED TO FIXED LOUVRES (PLEASE REFER TO NO.1-NORTH ELEVATION)	MS

LEGEND

RAILING TYPE

- RL-1 INTERNAL RAILING OF STAIRCASE
- RL-2 FLOOR MOUNTED RAILING ALONG CORRIDOR
- RL-3 GLASS RAILING
- RL-4 PARAPET WALL
- RL-5 WALL MOUNTED GUARD RAIL
- RL-5d FLOOR MOUNTED GUARD RAIL

WALL TYPE

- BW1 150MM THK. BRICK WALL WITH 20MM THK. CENT. PLASTER ON BOTH SIDES
- BW1d 150MM THK. BRICK WALL WITH 20MM THK. CENT. PLASTER ON BOTH SIDES
- BW2 230MM THK. BRICK WALL WITH 20MM THK. CENT. PLASTER ON BOTH SIDES
- BW2d 230MM THK. BRICK WALL WITH 20MM THK. CENT. PLASTER ON BOTH SIDES
- PT1 100MM THK. DRYWALL PARTITION WITH PAINTED ON BOTH SIDE TO MANUF'S SPECIFICATION
- RC1 250mm RC WALL WITH 5mm THK. SLM COAT

1) WALL TYPE ARE GENERALLY (BWT) EXCEPT OTHERWISE STATED.
2) WALL PLASTERING UP TO SOFFIT SLAB
3) ALL ELECTRICAL ROOM TO BE A HOOD FIRE RATED BRICK WALL WITH 20MM CENT. PLASTER ON BOTH SIDES UP TO SOFFIT SLAB

GENERAL NOTE:

- ALL KITCHEN DETAIL TO REFER TO USER SUBMISSION
- IN THE EVENT OF DISCREPANCY BETWEEN DRAWINGS, SCHEDULE OF FINISHES WILL TAKE A FINAL PRECEDENT.
- TO PROVIDE NON SLIP TILES FOR ALL WET AREA I.E. TOILET, ABUTION, PANTRY, JANITOR, KITCHEN
- ALL INTERNAL WALLS OF TOILET, PANTRY, JANITOR, ABUTION TO BE FINISHED WITH GLAZED WALL TILES UP TO CEILING HEIGHT OR OTHERWISE STATED.
- ALL BARE ROOF TO BE RAISED 20MM AND ALL W.P. & C.W. TO BE DROP DOWN FROM MAIN FLOOR OR CORRIDOR UNLESS OTHERWISE STATED.
- ALL BUILDING FINISHERS DRAIN TO BE CONCEALED OR OTHERWISE STATED.
- ALL UPVC. WINDOW TO BE 200MM # UNLESS OTHERWISE STATED.
- ALL FINISHES REFER TO SCHEDULE OF FINISHES
- ALL WIDE OPENING TO PROVIDE R.C. LINTOL. REFER TO ENGR'S DRAWING

KEY PLAN :

PROJECT TITLE :
CADANGAN MEMBINA SEBUAH KOLEJ UNIVERSITI SWASTA DI ATAS PT 5828, PERSARANA CASSIA BARAT 3, BATU KAWAN, MK. 13, SEBERANG PERAI SELATAN YANG MENGANDUNGI:

BLOK A - PUSAT PENTAHANGAN 5 TINGKAT
BLOK B - PERPUSTAKAAN DAN BILIK KULIAH 6 TINGKAT
BLOK C - BANGUNAN PENYELENGGARAN DAN KAFETERIA 1 TINGKAT

2 UNIT PONDOK PENGAWAL DAN 1 UNIT TNSB 11 KV STESEN SUIS UTAMA

UNTUK : TETUAN KDU COLLEGE (PG) SDN. BHD
LAND OWNER & BUILDING OWNER :

NAME : DR. CHONG BENG KEOK
JAWATAN : KETUA PERSIDHAAN EKSEKUTIF (CEO)
NO. IC : 610612 - 02 - 6548
ALAMAT : KDU COLLEGE PRO SDN BHD
32, JALAN ANSON,
10400 GEORGE TOWN, PULAU PINANG
NO. TEL : 604 - 2386808

KITCHEN SPECIALIST :
DISHES SDN BHD
QUAY 4, JALAN SEMENYTH CENTRAL 1,
SEMENYTH CENTRAL,
SEMENYTH, 43500 SELANGOR
TEL : +603-872-7720
www.dishes.com.my
email : www.dishes.com.my

QS CONSULTANT :
UNITECH QS CONSULTANCY SDN. BHD.
12-A, MENARA NORTHERN,
55, JALAN SULTAN AHMAD SHAH,
10050 PENANG

MEP CONSULTANT :
PERUNDING P.L.A.
Consulting Mechanical & Electrical Engineers.
8-11, WISMA PAXIAL, JALAN LUMUT, 50400 KUALA LUMPUR
TEL. NO. : (603) 3337960
FAX NO. : (603) 3317337
12200 BUTTERWORTH, PENANG. E-MAIL : project@pla-group.com

MEP CONSULTANT :
PERUNDING KELANA
CIVIL & STRUCTURAL ENGINEERS
Level 12, Unit 1203, Wisma Boon Siew,
No.1, Pening Road, 10000 Penang.
Tel: 2622020, Fax: 2641618
(Company No. A50232772-W)

DESIGN ARCHITECT :
CPG ARCHITECTURE GROUP - STUDIO A
CPG CONSULTANTS PTE LTD
300B THOMSON ROAD, #10-00 TOWER B
NOVENA SQUARE, SINGAPORE 300905
TEL: +65-6337-4465 FAX: +65-6337-4465

ARCHITECT :
BH YEW ARCHITECT (SP/161)
15TH FLOOR, BANGUNAN AMMETHLIFE
NO.1, JALAN LUMUT, 50400 KUALA LUMPUR
TEL: (03) 4043-1346 FAX: (03) 4043-1349
EMAIL: yehwa@nras.com.my

CONSTRUCTION DRAWING

DRAWING TITLE :
NORTH ELEVATION
SOUTH ELEVATION
EAST ELEVATION
WEST ELEVATION

NO.	AS SHOWN	DATE	BY	CHKD
1	LA/ABRAHIM	NOV 2016	Mr. Farid Mr. Affan	

PROJECT NO. :	STATUS :	BLOCK :	DWG. NO. :	DWG. NO. :	REVISION :
55314	CA	GA	201		B