
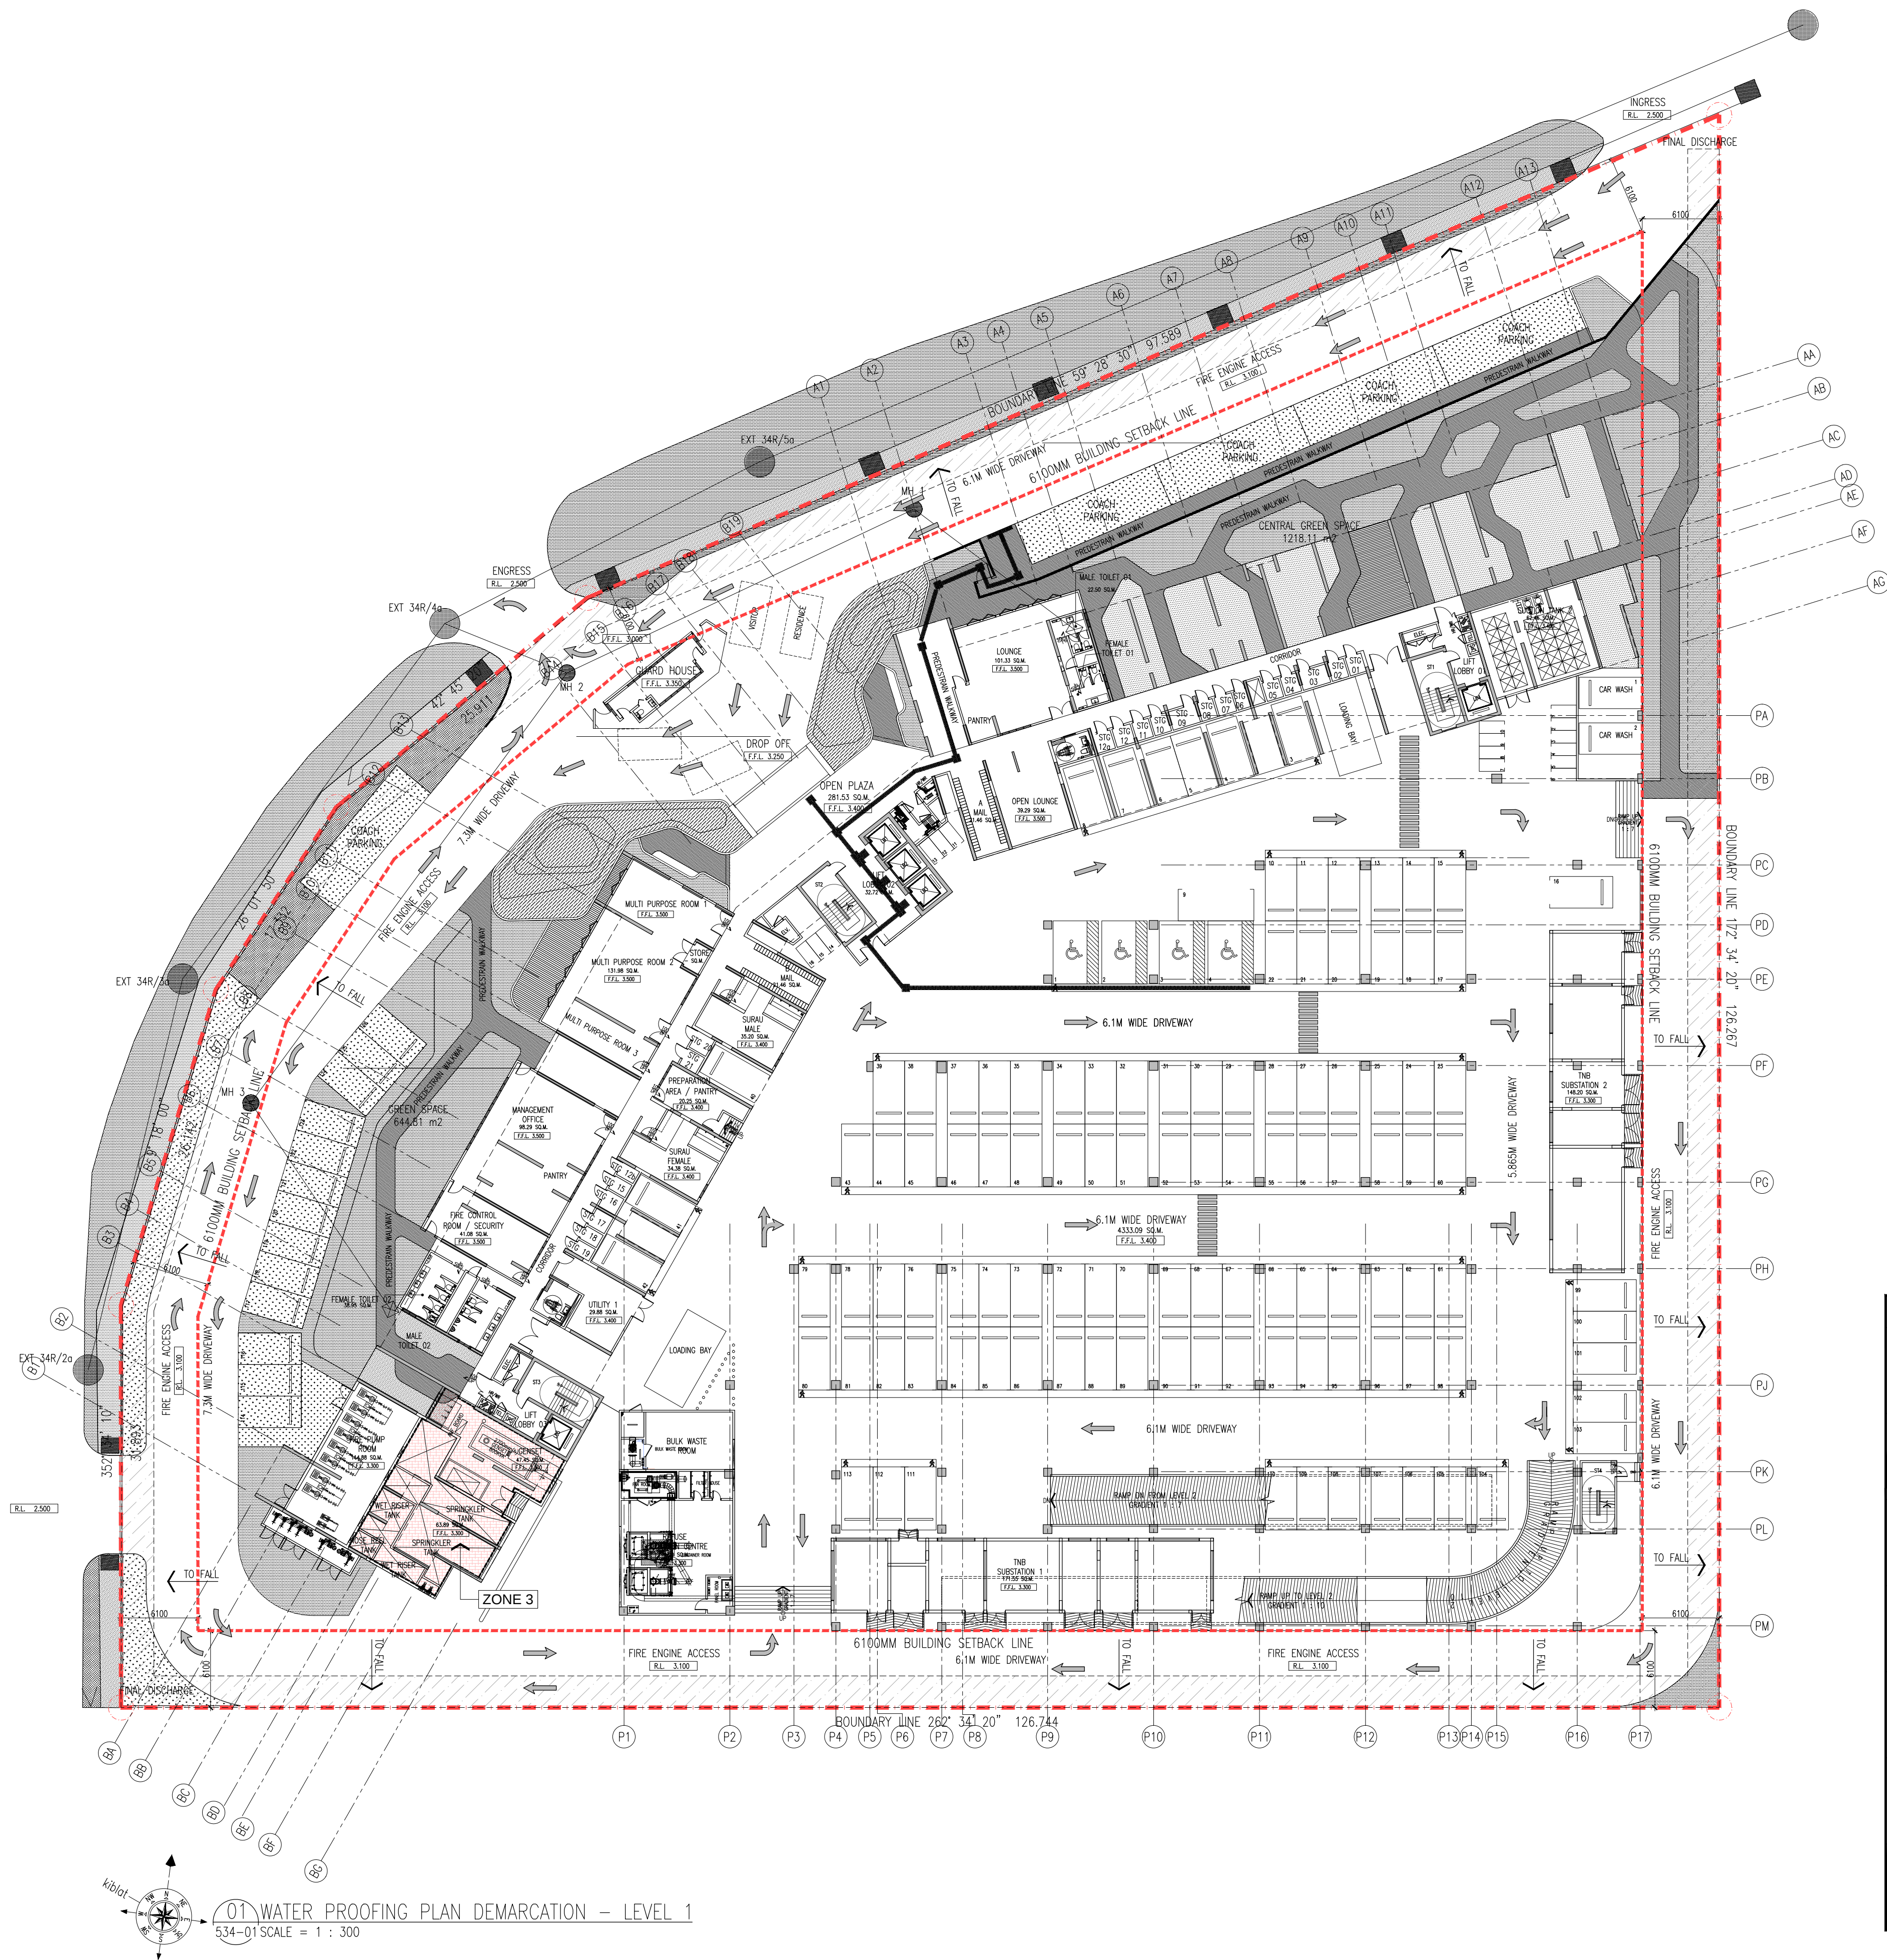
 
 
 


Hak Cipta Terpelihara. Tidak dibenarkan mencetak mana-mana bahagian ilustrasi dalam apa jua bentuk dan dengan apa cara pun samada secara elektronik, mencetak, mekanik, rakaman atau cara lain sebelum mendapat kebenaran bertulis dari BHYEW ARCHITECTS SDN. BHD.

 

LEGEND	LOCATION	SPECIFICATION	PRODUCT
	ZONE 1 ABLUTION, TOILET, REFUSE, BULK WASTE PANTRY, WET KITCHEN, RAINWATER HARVESTING TANK, PUMP ROOM & FRP TANK ROOM	FLEXIBLE CEMENTITIOUS WATERPROOFING SLURRY	SEALCOAT ELASTIC
	ZONE 2 WADING POOL, INFINITY POOL, DIP POOL AQUA GYM & LIFT PIT	CRYSTALLINE WATERPROOFING ADMIXTURE	PENETRON ADMIX
	ZONE 3 SUCTION TANK, SPRINKLE TANK WET RISER TANK, HOSE REEL TANK & BALANCING TANK	CRYSTALLINE CEMENTITIOUS WATERPROOFING SLURRY	PENETRON
	ZONE 4 TNB SUB-STATION	SOLVENT FREE EPOXY COATING	DECKRETE SF
	ZONE 5 ROOF ABOVE TNB SUB-STATION	SUB-SURFACE CONCRETE SEALER	PENESEAL PRO
	ZONE 6 RC FLAT ROOF AT LEVEL 2 LEVEL 3, LEVEL 21, LEVEL 40 LEVEL LMR & LEVEL ROOF	LIQUID APPLIED PURE POLYURETHANE MEMBRANE	TOPSEAL HC260
	ZONE 7 TERRACE GARDEN	LIQUID APPLIED ANTI-ROOT PURE POLYURETHANE MEMBRANE	TOPSEAL HC260

TENDER DRAWING
OCTOBER 2017

LUKISAN : WATER PROOFING PLAN DEMARCATION
LEVEL 1 FLOOR PLAN

SCALE: AS SHOWN		CAD NO.: 557_CD1-534-01			
DRAWN BY: ZURA		CHECKED BY: KHENG SHOON		DATE: OCT 2017	
PROJECT NO.	STATUS :	BLOK :	DWG NO.	DWG NO.	REVISION
55714-2	CD	-	534	01	01