



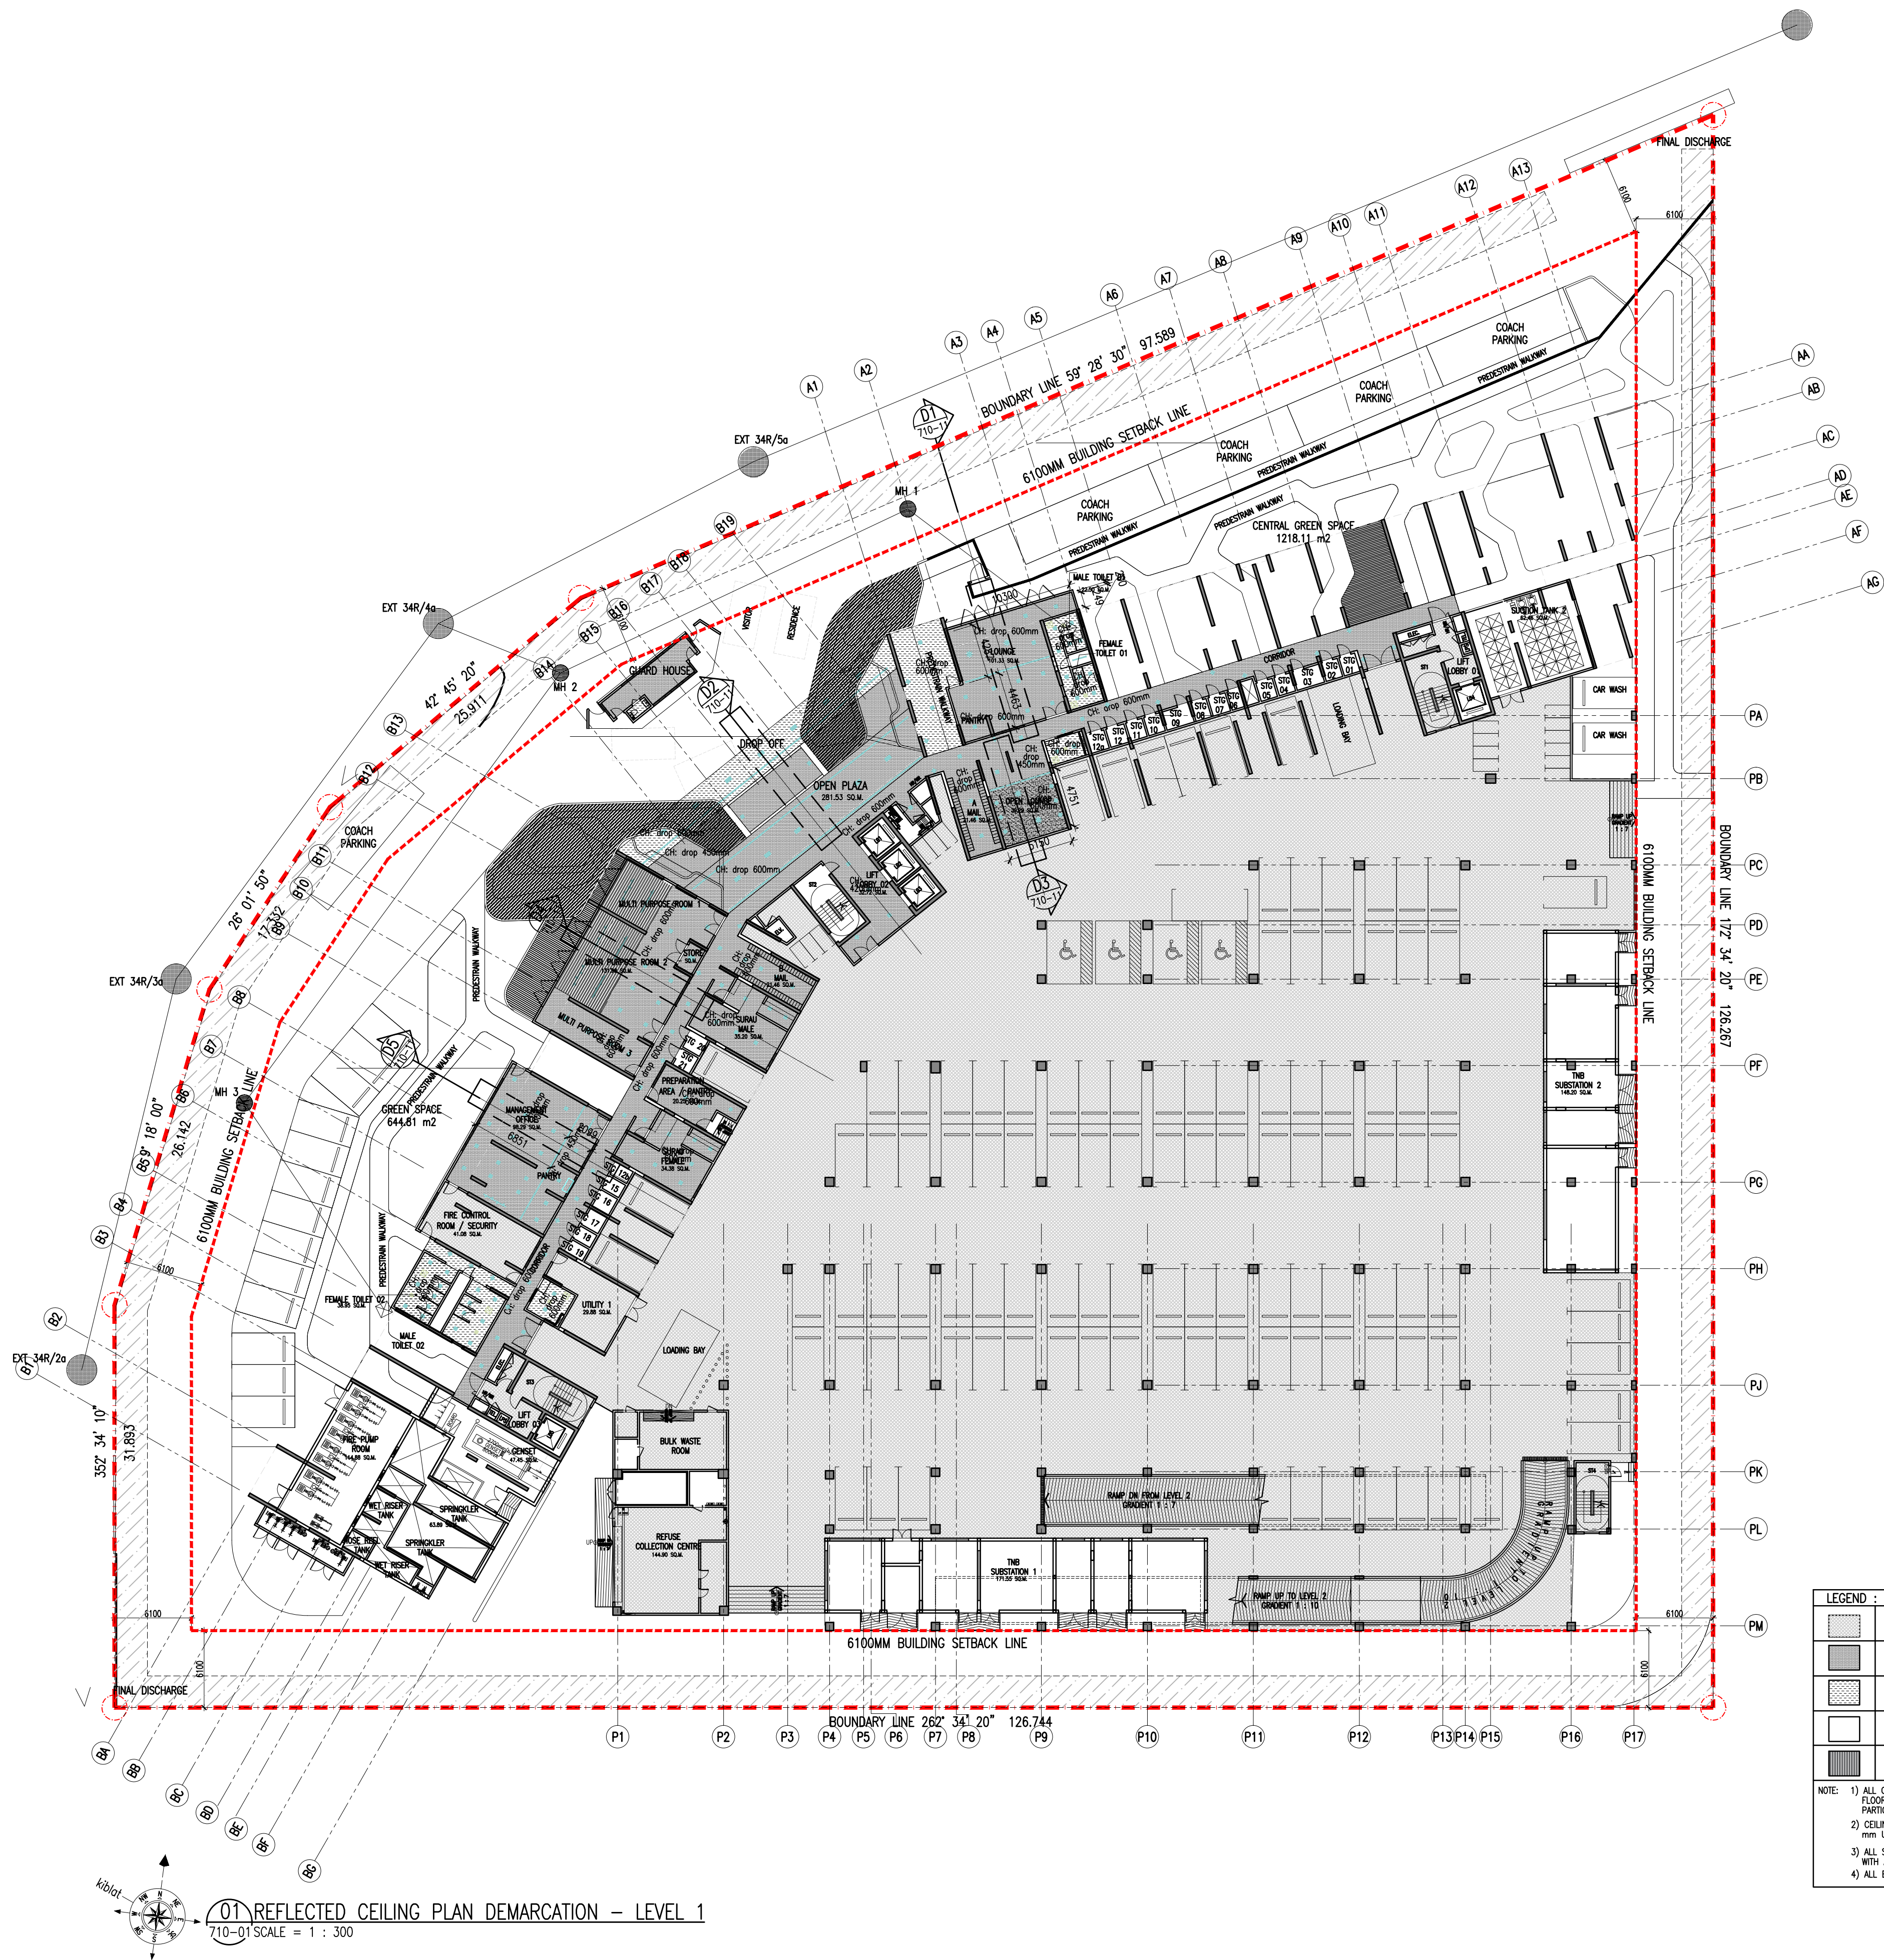

LEGEND : CEILING	
	SK SKIM COAT AND PAINT FINISH
	GP 9.5mm THICK PLASTER BOARD CEILING
	MRG 9.5mm THICK MOISTURE RESISTANCE PLASTER BOARD CEILING
	BF BARE FINISH
	AL ALUMINUM CEILING STRIP
NOTE: 1) ALL CEILING LEVEL TAKEN FROM FINISHED FLOOR LEVEL OF THAT PARTICULAR ROOM/AREA 2) CEILING HEIGHT SHALL BE mm UNLESS OTHERWISE STATED 3) ALL SUSPENSION SYSTEM FOR CEILING SHALL BE INSTALLED WITH APPROVED METAL HANGERS 4) ALL EXPOSED CEILING TO BE PAINTED BLACK	

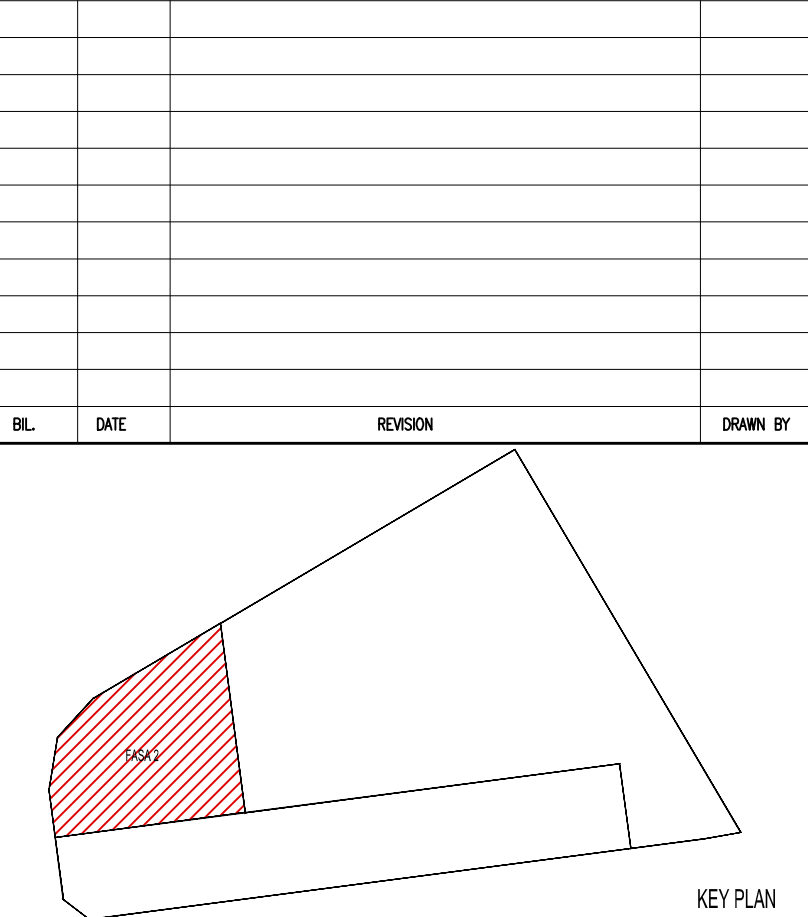

PROJEK :
CADANGAN PEMBANGUNAN (FASA 2) YANG MENGANDUNGI :-
2 BLOK PANGSAPURI PERKHIDMATAN 40 TINGKAT (491 UNIT)
DENGAN TEMPAT LETAK KENDERAAN
DI ATAS LOT 21609 (SEBAHAGIAN LOT 21135 SEBELUM INI),
JALAN CASSIA BARAT 2, MUKIM 13,
SEBERANG PERAI SELATAN, PULAU PINANG
UNTUK : TETUAN PARAMOUNT PROPERTY (PW) SDN. BHD
PEMILIK DAN PEMAJU :
ALAMAT : PARAMOUNT PROPERTY (PW) SDN. BHD
WISMA PARAMOUNT, 1A (1ST FLOOR), LORONG BLM 1/1,
BANDAR LAGUNA MERBOK, 08000 SUNGAI PETANI, KEDAH
NO. TEL : 604 - 441 9191 FAX : 604 - 441 9090

ARKITEK / SAKSI : **BH** YEW
ARCHITECT (SP/Y61)
15TH FLOOR, MENARA AMMETLIFE
NO.1, JALAN LUMUT, 50400 KUALA LUMPUR
TEL: (03) 4043-1346 FAX: (03) 4043-1349
EMAIL: ybhwa@nrash.com.my

TENDER DRAWING
OCTOBER 2017
LUKSIAN : **REFLECTED CEILING PLAN DEMARCATION**
LEVEL 1 FLOOR PLAN

SCALE: AS SHOWN	CAD NO: 557_CD1-710-01				
DRAWN BY: SURRY	CHECKED BY: KHENG SHOON	DATE: OCT 2017			
PROJECT NO. 55714-2	STATUS: CD	BLOK : -	DWG NO. 710	DWG NO. 01	REVISION 01