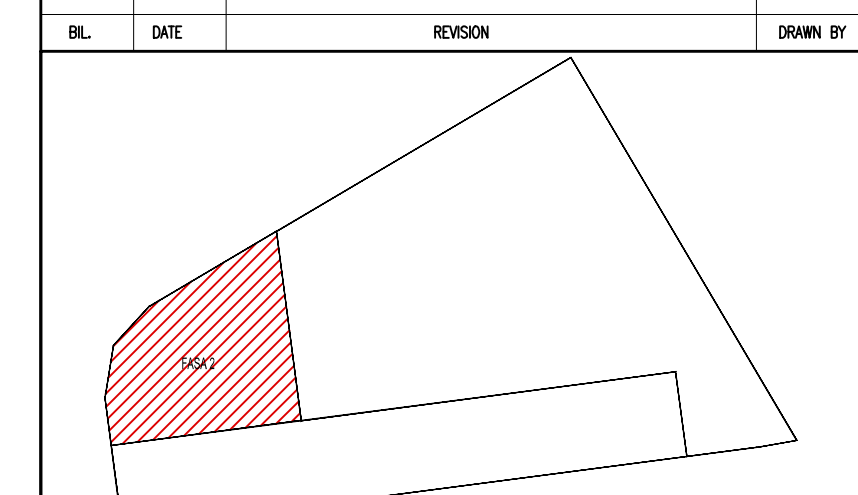


[illegible]

PEMILIK DAN PEMAJU :

ALAMAT : PARAMOUNT PROPERTY (PW) SDN. BHD
WISMA PARAMOUNT, 1A (1ST FLOOR), LORONG BLM 1/1,
BANDAR LAGUNA MERBOK, 08000 SUNGAI PETANI, KEDAH

NO. TEL : 604 - 441 9191 FAX : 604 - 441 9090

TENDER DRAWING
OCTOBER 2017

SCALE: AS SHOWN		CAD NO.: 557_CD1-710-07			
DRAWN BY: SURRY		CHECKED BY: KHEUNG SHOON		DATE: OCT 2017	
PROJECT NO.	STATUS :	BLOK :	DWG NO.	DWG NO.	REVISION
55714-2	CD	-	710	07	01

GRID-UNIT

02 REFLECTED CEILING PLAN DEMARCATION – LEVEL 11-19
710-07 SCALE = 1 : 300