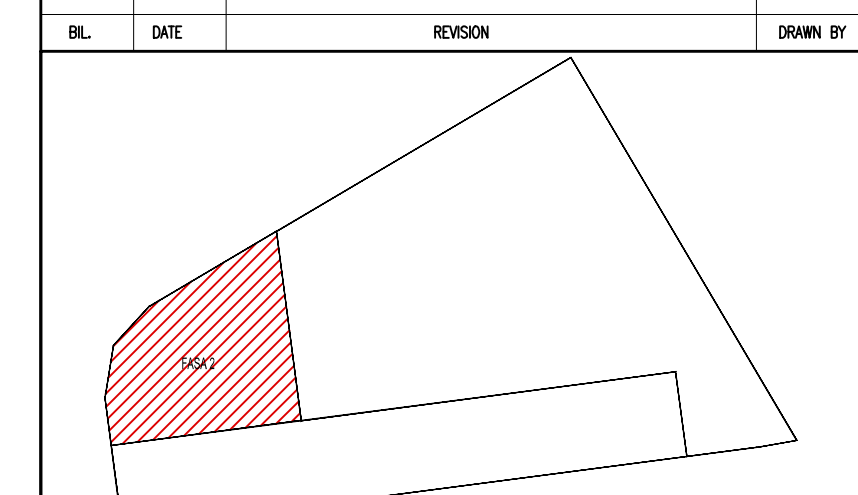


[illegible]

PEMILIK DAN PEMAJU :

ALAMAT : PARAMOUNT PROPERTY (PW) SDN. BHD
WISMA PARAMOUNT, 1A (1ST FLOOR), LORONG BLM 1/1,
BANDAR LAGUNA MERBOK, 08000 SUNGAI PETANI, KEDAH

NQ TFI : 604 - 441 9191 FAX : 604 - 441 9090

TENDER DRAWING OCTOBER 2017				
LURKAN : <u>REFLECTED CEILING PLAN DEMARICATION</u> LEVEL 22-LEVEL 39 LEVEL 40 (SKY GARDEN)				
SCALE: AS SHOWN		QAD NO.: 557_001-710-09		
DRAWN BY: SURYA		CHECKED BY: KHEONG SHOON		DATE: OCT 2017
PROJECT NO.	STATUS	BLOCK	DWG NO.	DWG NO.
55714-2	CD		710	09
				01

LEGEND : CEILING		
	SK	SKIN COAT AND PAINT FINISH
	GP	9.5mm THICK PLASTER BOARD CEILING
	MRG	9.5mm THICK MOISTURE RESISTANCE PLASTER BOARD CEILING
	BF	BARE FINISH
	AL	ALUMINIUM CEILING STRIP

NOTE: 1) ALL CEILING LEVEL TAKEN FROM FINISHED FLOOR LEVEL OF THAT PARTICULAR ROOM/AREA.
 2) CEILING HEIGHT SHALL BE mm UNLESS OTHERWISE STATED
 3) ALL SUSPENSION SYSTEM FOR CEILING SHALL BE INSTALLED WITH APPROVED METAL HANGERS.
 4) ALL EXPOSED CEILING TO BE PAINTED BLACK