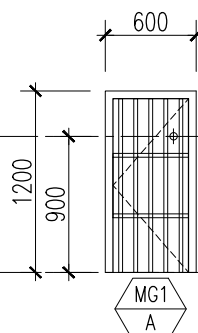
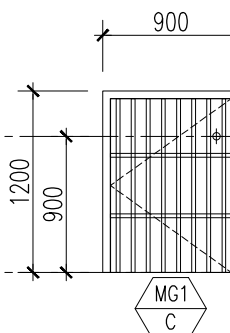
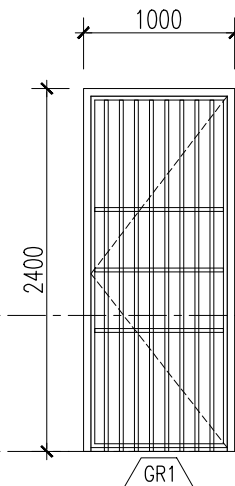
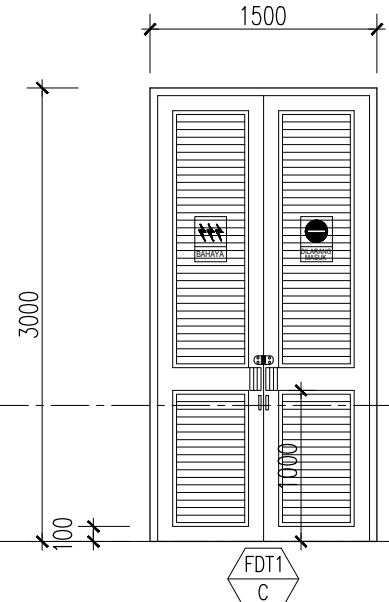
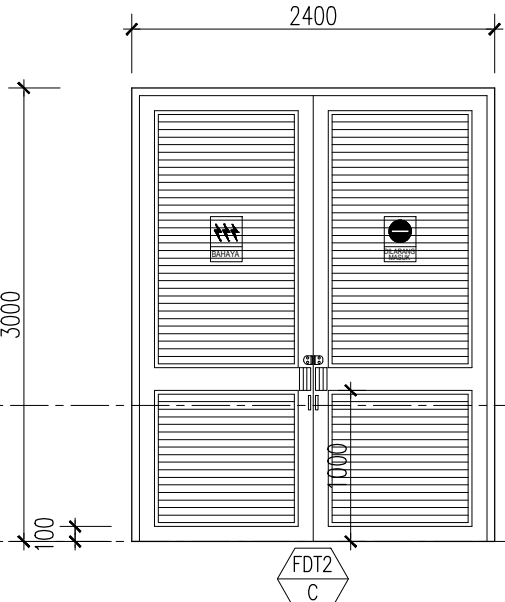
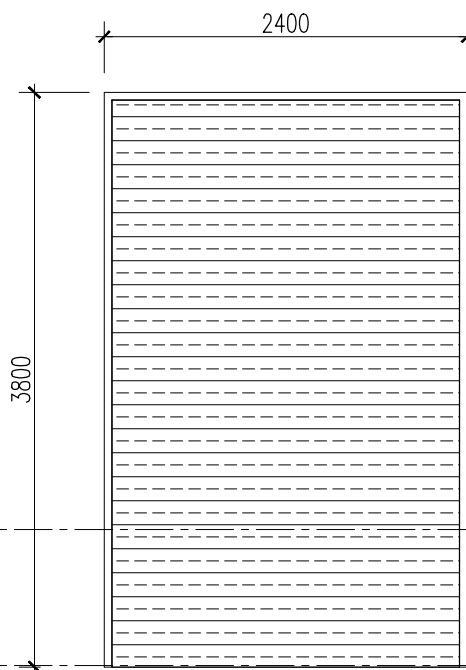
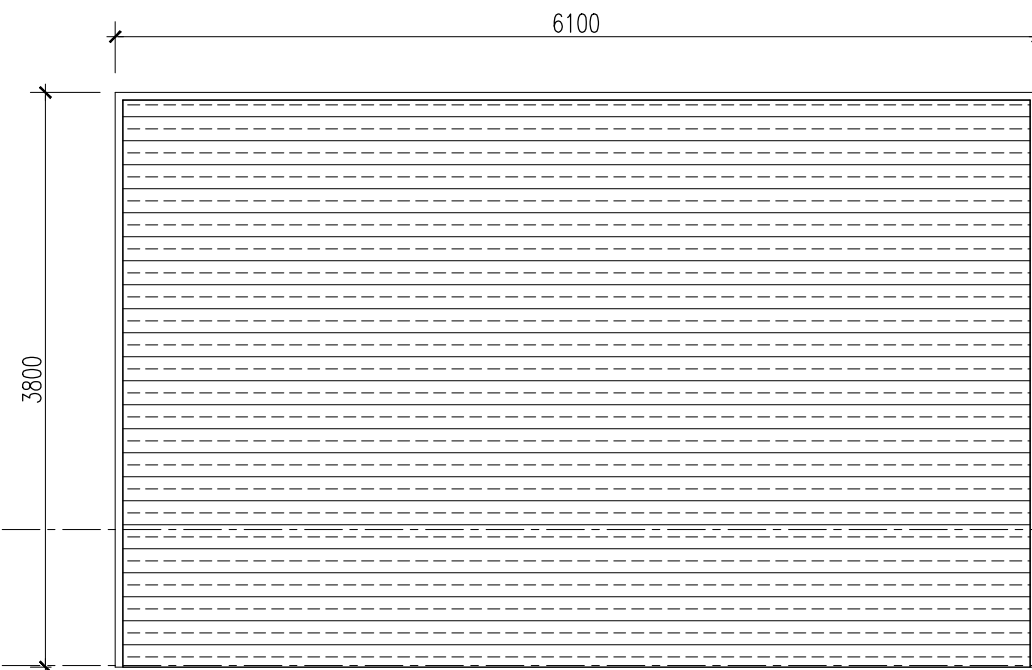
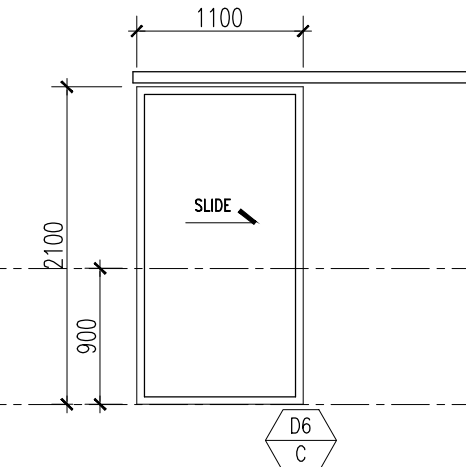
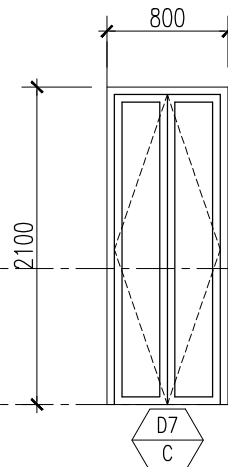
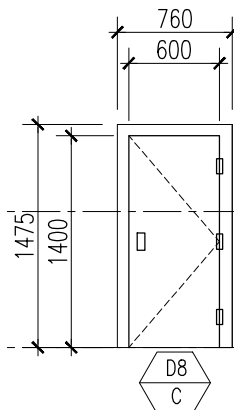
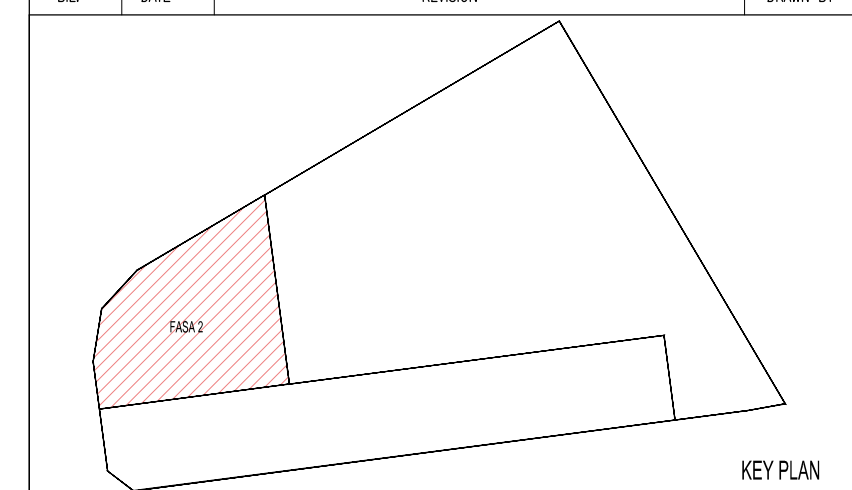


Hak Cipta Terpelihara. Tidak dibenarkan mencetak mana-mana bahagian ilustrasi dalam apa jua bentuk dan dengan apa cara pun samada secara elektronik, mencetak, mekanik, rakaman atau cara lain sebelum mendapat kebenaran bertulis dari BHYEW ARCHITECTS SDN. BHD.

										
TYPE										
SIZE	600 (W) X 1200 (H)		900 (W) X 1200 (H)		1000 (W) X 2400 (H)		1500 (W) X 3000 (H)		2400 (W) X 3000 (H)	
DESCRIPTION DOOR FRAME SPECIFICATION	M.S. GRILL DOOR TO MANUF'S DETAIL		M.S. GRILL DOOR TO MANUF'S DETAIL		M.S. GRILL DOOR TO MANUF'S DETAIL		POWDER COATED FINISHED, SUPPLY NOMINAL THICKNESS OF 1.30MM SWING DOOR, COMPLETED WITH ALUMINUM DOOR HANDLE, DOUBLE CYLINDER HOOK LOCK, STAINLESS STEEL HINGE 3"x4", ALUMINUM COVER BRACKET, WEATHER STRIP, ALL ASSOCIATED SUB-FRAMES AND NECESSARY HARDWARE, TO MANUFACTURER'S DETAILS AND ARCHITECT'S APPROVAL.		POWDER COATED FINISHED, SUPPLY NOMINAL THICKNESS OF 1.30MM SWING DOOR, COMPLETED WITH ALUMINUM DOOR HANDLE, DOUBLE CYLINDER HOOK LOCK, STAINLESS STEEL HINGE 3"x4", ALUMINUM COVER BRACKET, WEATHER STRIP, ALL ASSOCIATED SUB-FRAMES AND NECESSARY HARDWARE, TO MANUFACTURER'S DETAILS AND ARCHITECT'S APPROVAL.	
DOOR LEAVE SPECIFICATION										
LOCATION	LEVEL 3-8 (TYPICAL FLOOR= 6 STOREY) LEVEL 9 LEVEL 10-19 (TYPICAL FLOOR= 10 STOREY) LEVEL 20 (UNIT AT SKY GARDEN LEVEL) LEVEL 21 (UNIT AT BREAKTANK LEVEL) LEVEL 22-38 (TYPICAL LEVEL= 17 STOREY) LEVEL 39	TYPE A, A1, A2 & A3 (A / C) TYPE B & B1 (A / C) TYPE C, C1, C2 & C3 (A / C) TYPE D, D1 & D2 (A / C)	LEVEL 8 TERRACE, ACCESSORY PARCEL 1, 2 & 3, ACCESSORY PARCEL 1, 2, 3 & 4	LEVEL 3 EXTERNAL CORRIDOR	LEVEL 1 TNB METER, TNB SWITCHGEAR ROOM, TNB SUBSTATION, MGR, MGF, TNB	LEVEL 1 TNB TX, TNB SUBSTATION 2				

										
TYPE										
SIZE	2400 (W) X 3800 (H)		6100 (W) X 3800 (H)		1100 (W) X 2100 (H)		800 (W) X 2100 (H)		600 (W) X 1400 (H)	
DESCRIPTION DOOR FRAME SPECIFICATION	2 HOUR FIRE RATED NATURAL ANOD. ALUM. ROLLER SHUTTER C/W HOLSEA FOR VENTILATION TO MANUF'S DETAIL.		2 HOUR FIRE RATED NATURAL ANOD. ALUM. ROLLER SHUTTER C/W HOLSEA FOR VENTILATION TO MANUF'S DETAIL.		SLIDING TIMBER FLUSH DOOR C/W 5MM THK TO MANUF'S DETAIL.		ALUMINUM POWDER COATED FRAME WITH POLYSTYRENE SHEET TO MANUF'S DETAIL.		SINGLE-LEAF TYPE AIR TIGHT DOOR WITH STEEL FRAME AND ROCKWOOL AND GYPS BOARD ACOUSTIC INFILL TO MANUF'S DETAIL.	
DOOR LEAVE SPECIFICATION					38MM THICK C/5 3MM WATERPROOFING HOT HARDBOARD HONEYCOMB CORE FLUSH DOOR C/W PAINTED FINISH ON BOTH SIDES.					
LOCATION	LEVEL 1 BULK WASTE ROOM	LEVEL 1 REFUSE COLLECTION CENTRE	LEVEL 1 OKU TOILET	LEVEL 9 OKU TOILET	LEVEL 40 OKU TOILET	LEVEL 1 GUARD HOUSE TOILET	LEVEL 1 PANEL ROOM, BULK WASTE ROOM			

821-04 DOOR SCHEDULE
SCALE 1:3

[illegible]

PROJEK :

CADANGAN PEMBANGUNAN (FASA 2) YANG MENGANDUNGI -
2 BLOK PANGSAPURI PERKHIDMATAN 40 TINGKAT (491 UNIT)
DENGAN TEMPAT LETAK KENDERAAN

DI ATAS LOT 21609 (SEBAHAGIAN LOT 21135 SEBELUM INI),
JALAN CASSIA BARAT 2, MUKIM 13,
SEBERANG PERAI SELATAN, PULAU PINANG

UNTUK : TETUAN PARAMOUNT PROPERTY (PW) SDN. BHD

PEMILIK DAN PEMAJU :

ALAMAT : PARAMOUNT PROPERTY (PW) SDN. BHD
WISMA PARAMOUNT, 1A (1ST FLOOR), LORONG BLM 1/1,
BANDAR LAGUNA MERBOK, 08000 SUNGAI PETANI, KEDAH

NO. TEL : 604 - 441 9191 FAX : 604 - 441 9090

ARKITEK / SAKSI : **BH** YEW ARCHITECT (SP/Y61)
15TH FLOOR, MENARA AMMETLIFE
NO.1, JALAN LUMUT, 50400 KUALA LUMPUR
TEL: (03) 4043-1346 FAX: (03) 4043-1349
EMAIL: ybhw@nrasb.com.my

TENDER DRAWING
NOVEMBER 2017

LUKISAN :
COMMON DOOR 03
DOOR SCHEDULE

SCALE: AS SHOWN		DAD NO.: 557_CD1-821-04			
DRAWN BY: IAN		CHECKED BY: KHENG SOON		DATE: NOV 2017	
PROJECT NO.	STATUS :	BLOK :	DWG NO.	DWG NO.	REVISION
55714-2	CD	-	821	04	01