



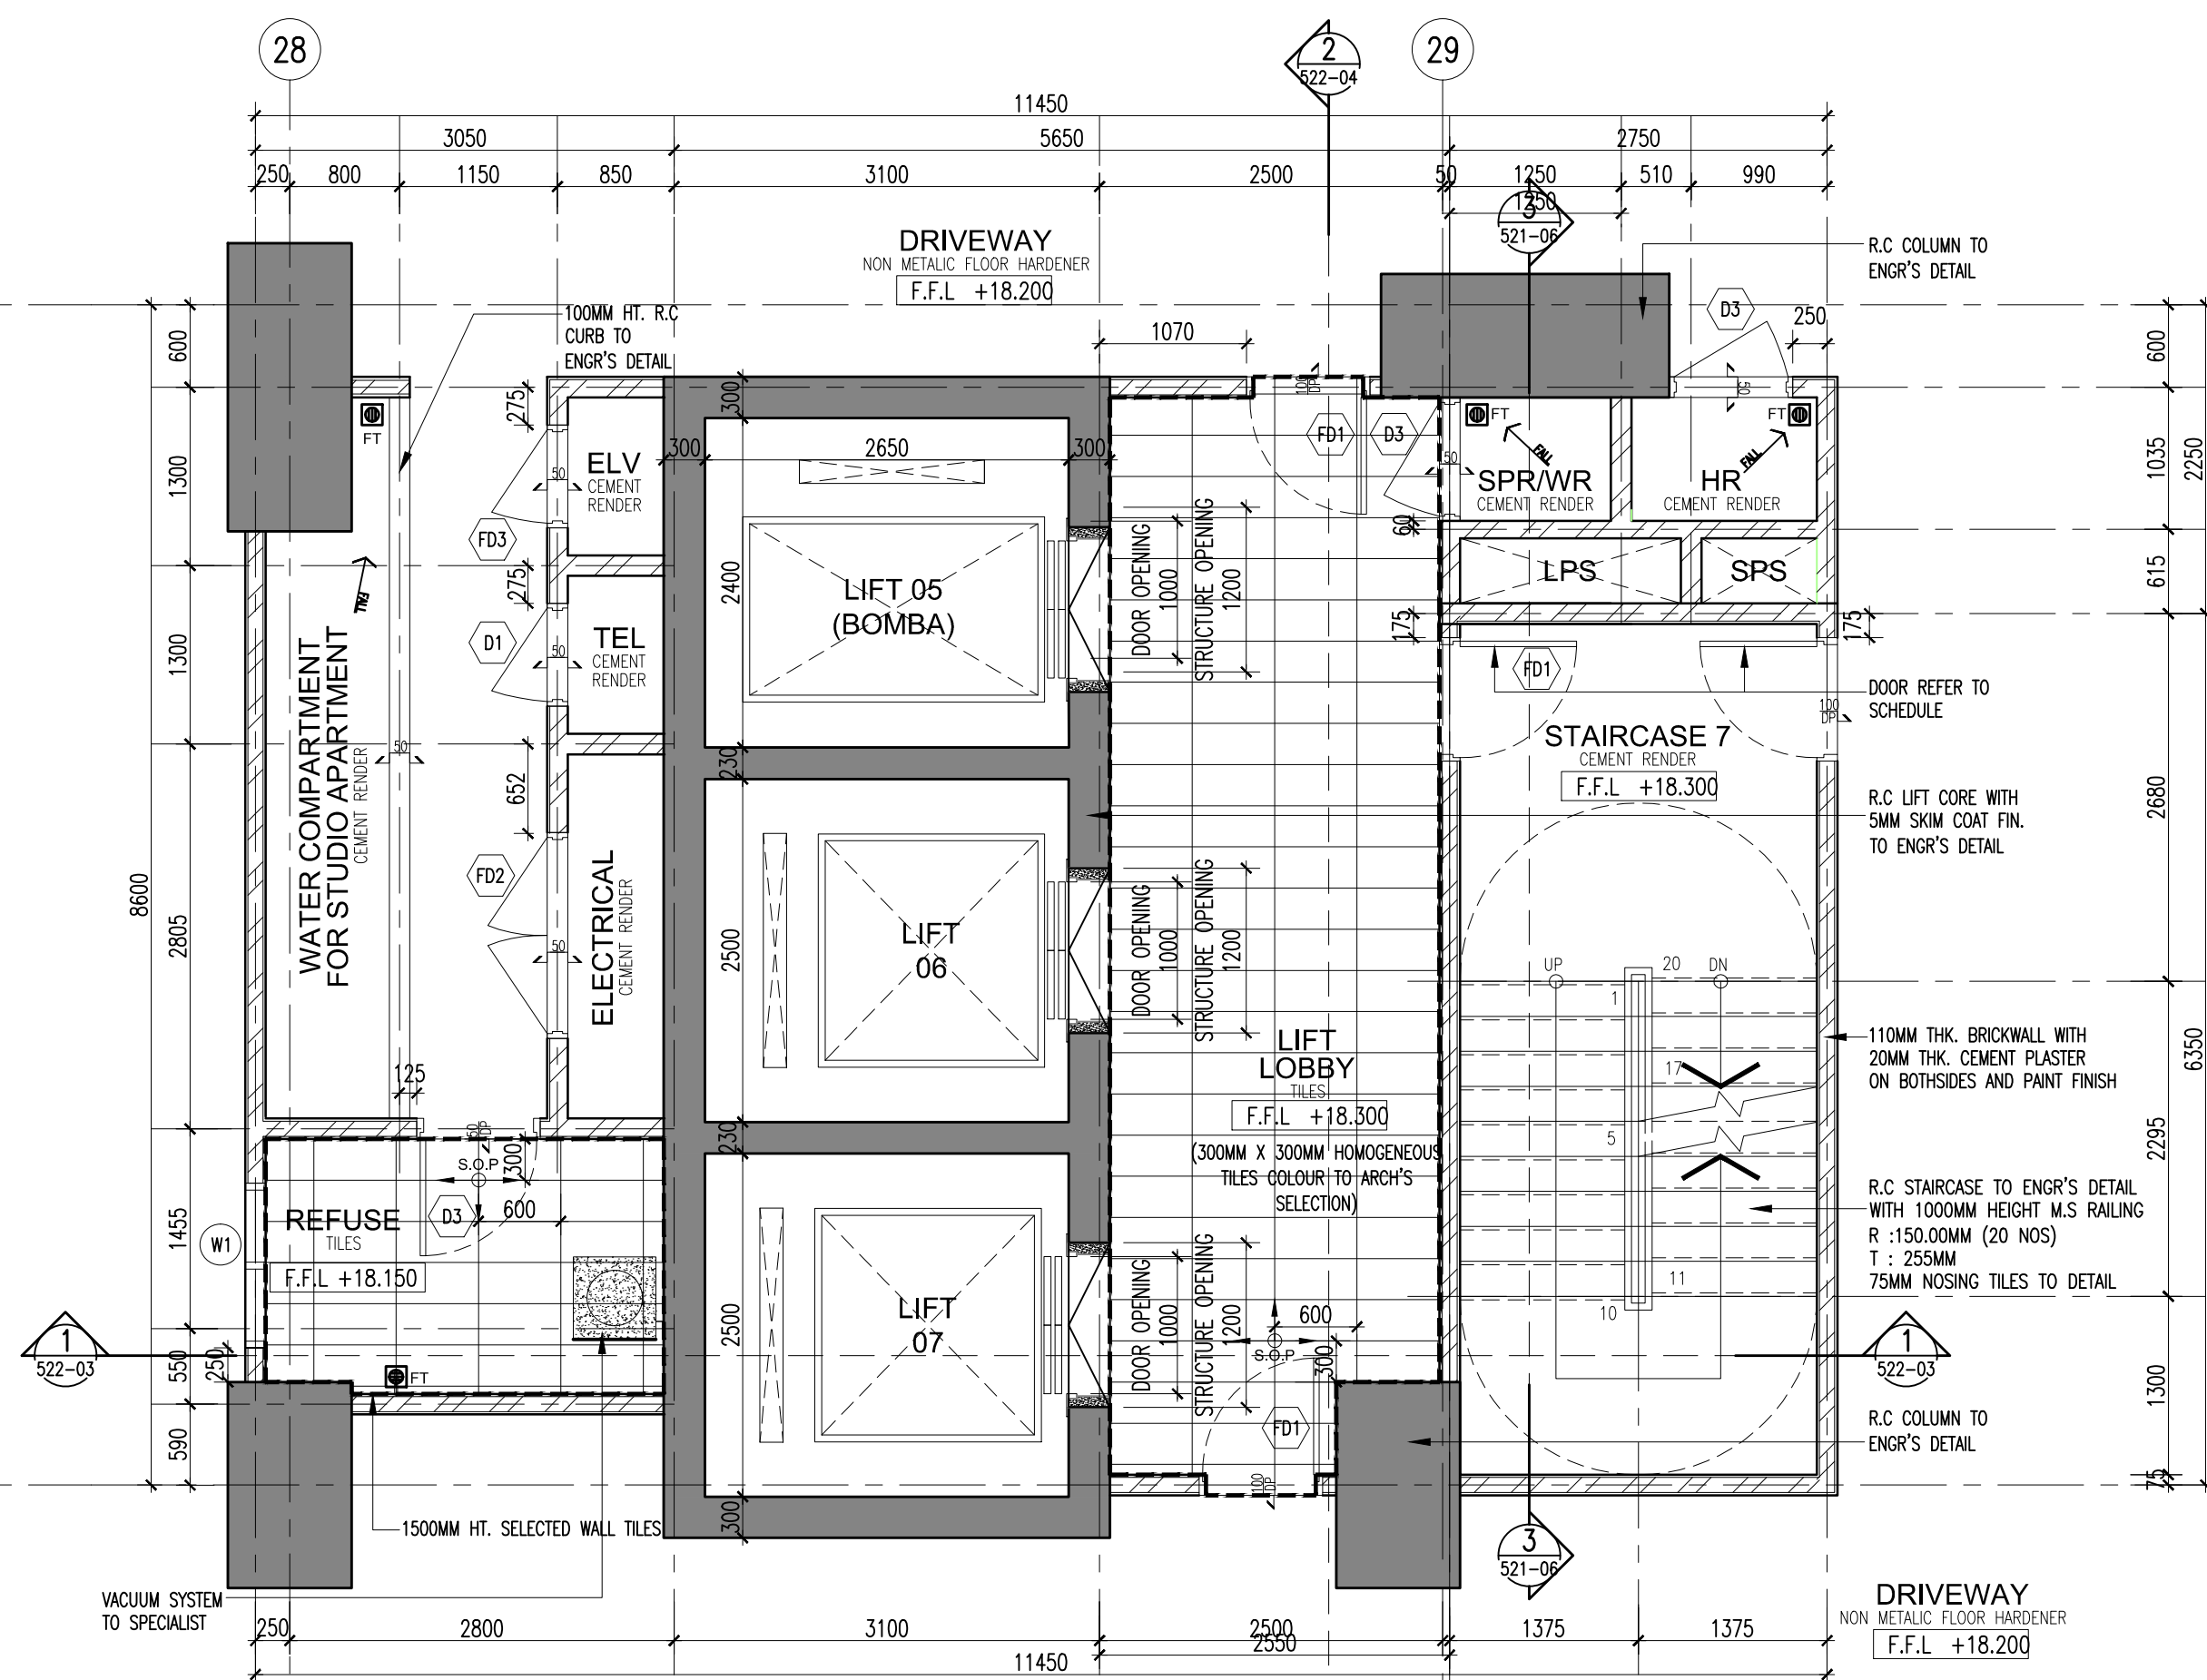

1 5TH - 7TH FLOOR PLAN  
SCALE = 1 : 50

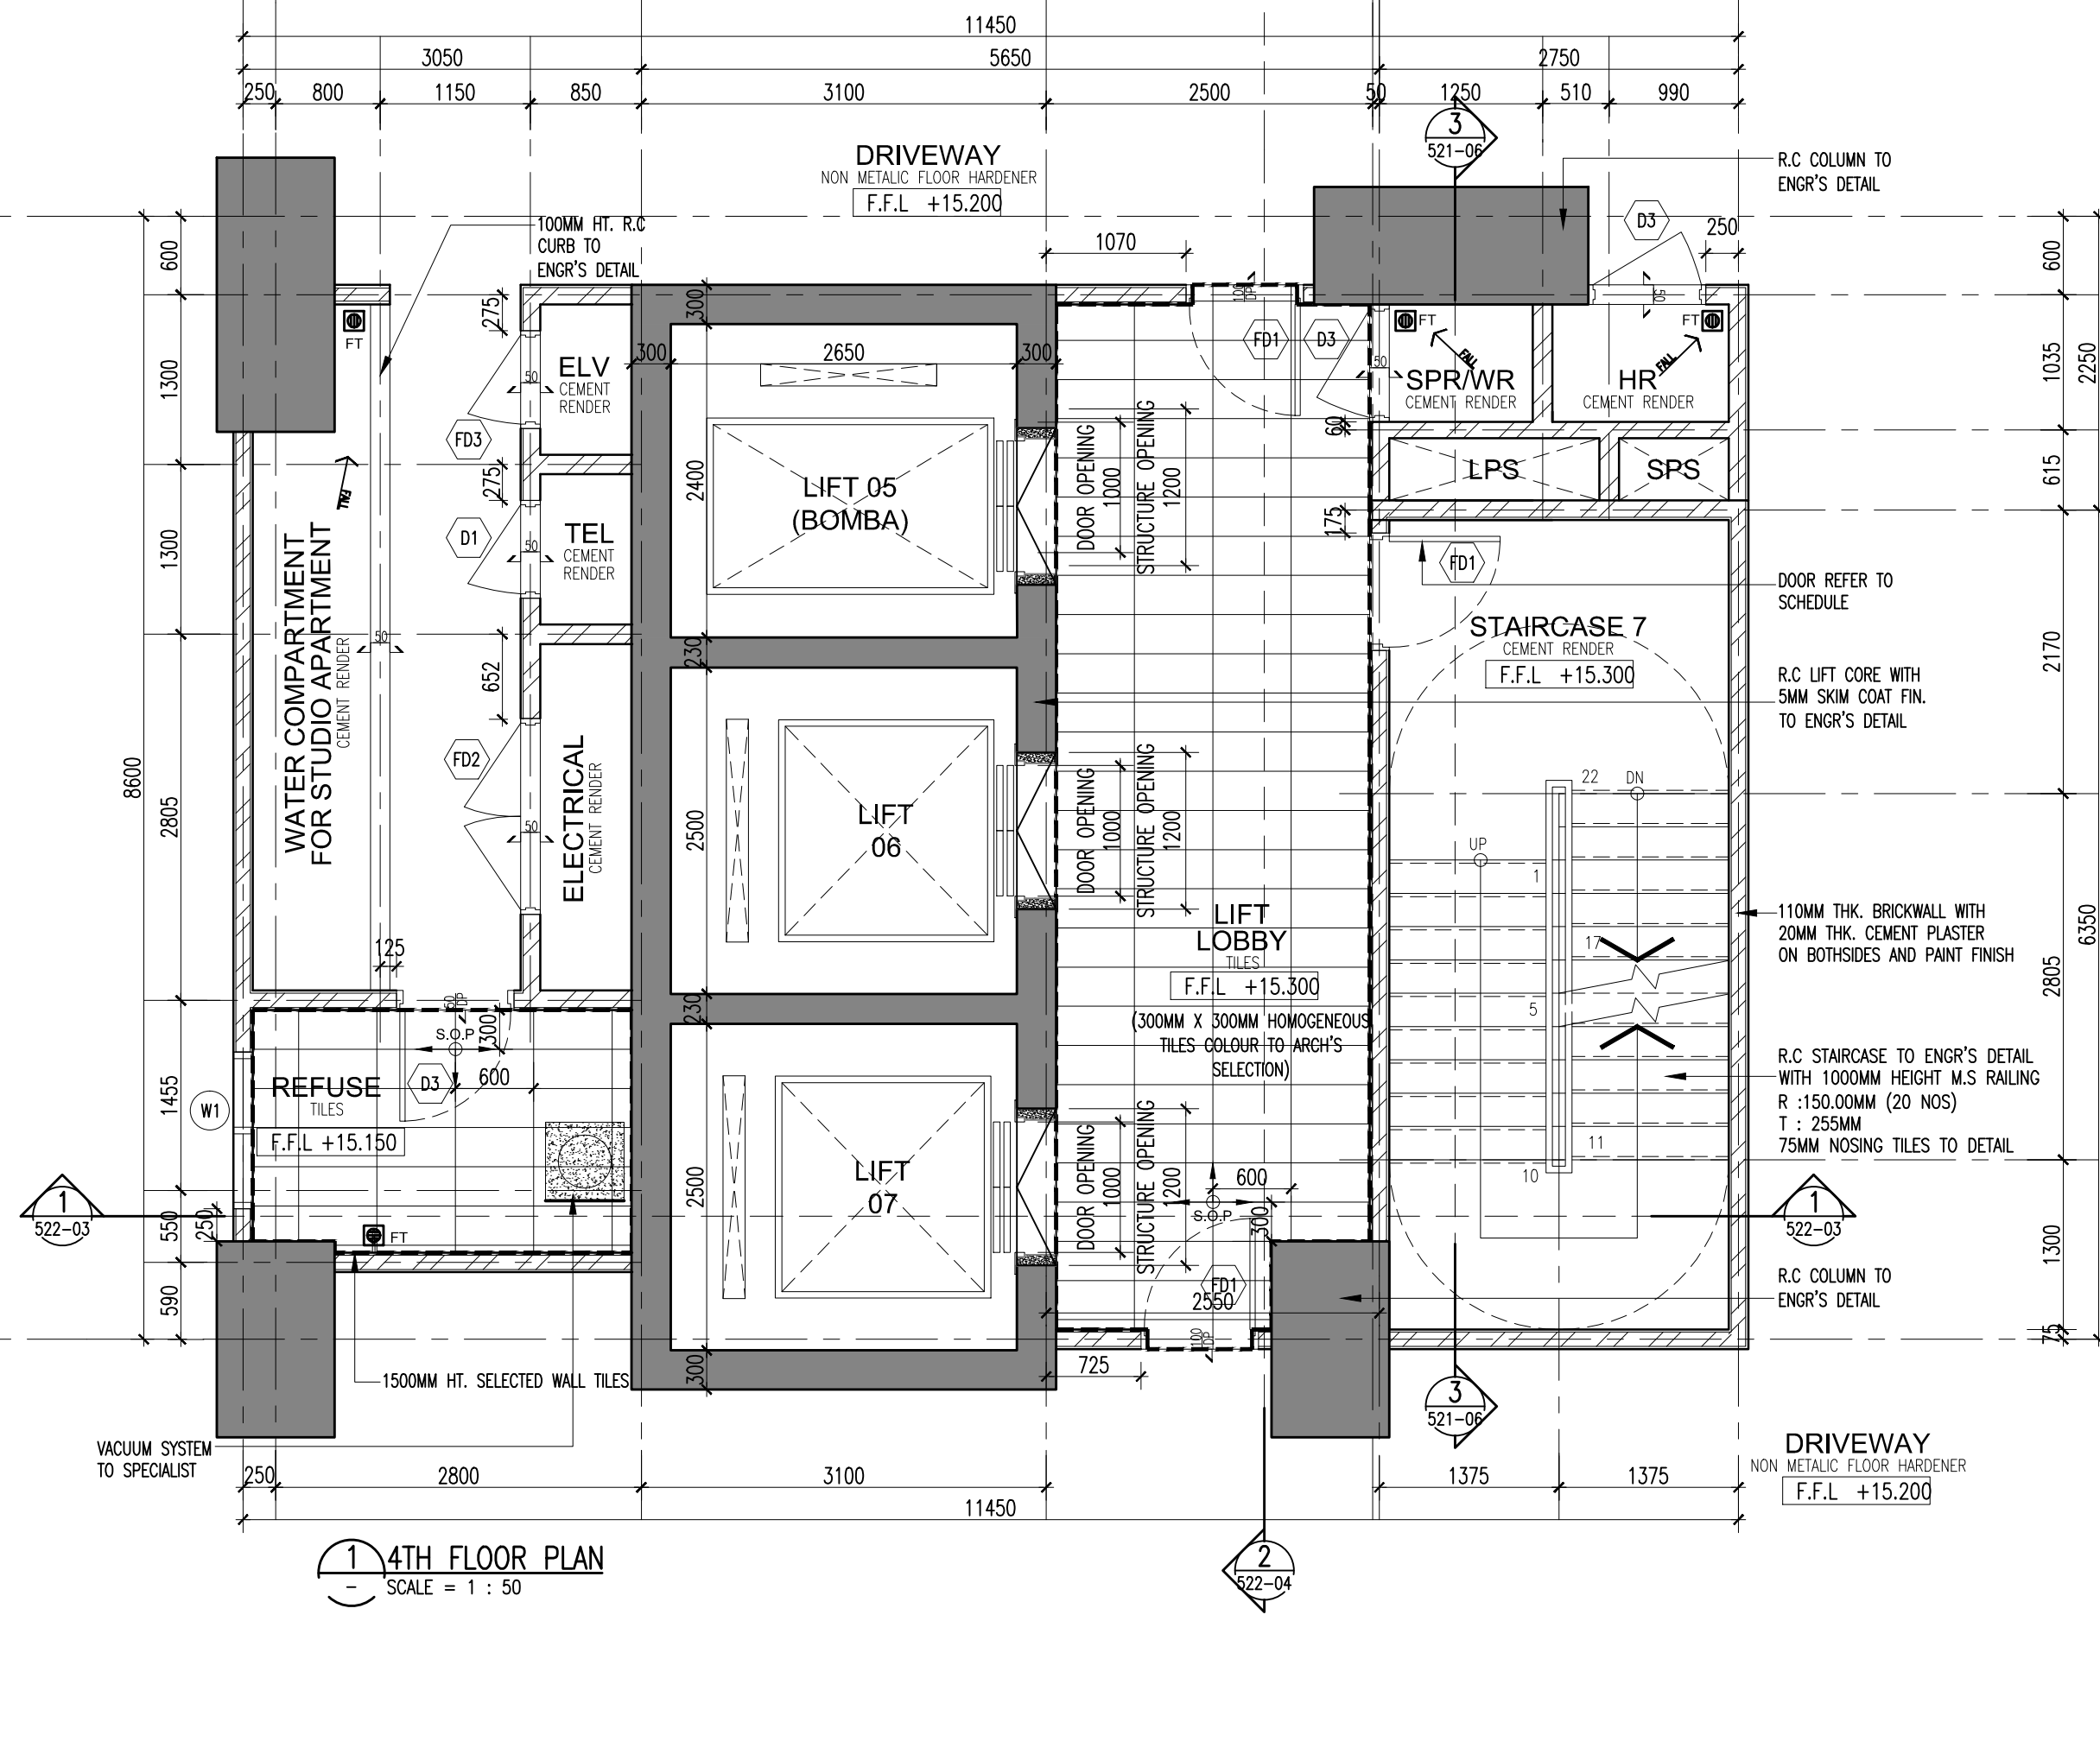

1 4TH FLOOR PLAN  
SCALE = 1 : 50

|                    |     |                            |       |                        |          |
|--------------------|-----|----------------------------|-------|------------------------|----------|
| SCALE:<br>AS SHOWN |     | CAD NO.:<br>557_C01-522-05 |       |                        |          |
| DRAWN BY:<br>—     |     | CHECKED BY:<br>JANICE      |       | DATE:<br>NOVEMBER 2016 |          |
| ORIGINATOR ACRONYM |     | PROJECT NO.                |       | DISCIPLINE             |          |
| BH YEW             |     | 55714                      |       | ARCH                   |          |
| DWG STATUS         | LIT | ATTRIBUTE                  | LEVEL | DWG NO.                | REVISION |
| CD                 | —   | —                          |       | 522                    | 00       |