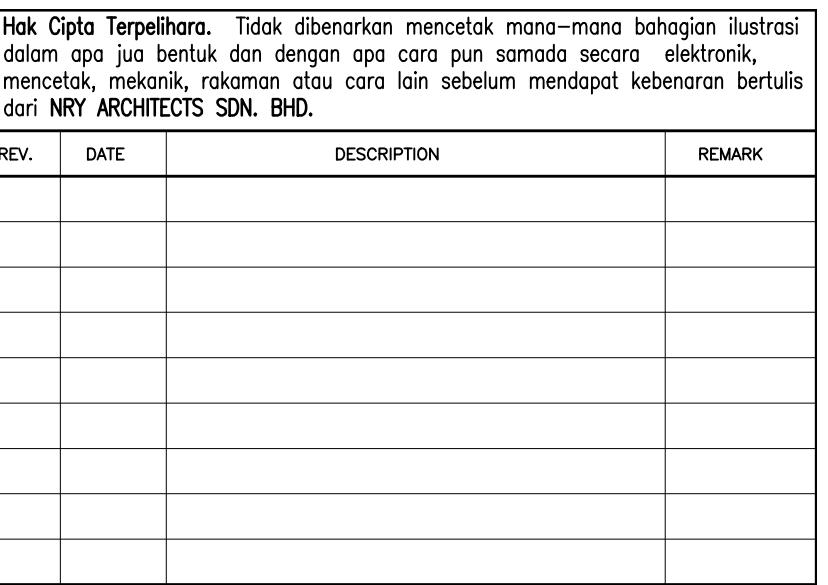


INTI UK • TETUAN PARAMOUNT PROPERTY (PW) SDN. BHD.

DATE: _____

LAND OWNER & BUILDING OWNER :

NAME : MR. OOI HUN PENG
JAWATAN : KETUA PECAWA EKSEKUTIF
NO IC : 650619-02-5311
ALAMAT : PARAMOUNT PROPERTY (PW) SDN. BHD
WISMA PARAMOUNT, 1A (1ST FLOOR), LORONG BLM 1/1,
BANDAR LAGUNA MERBOK, 08000 SUNGAI PETANI, KEDAH
NO. TEL : 604 - 441 9191 FAX : 604 - 441 9090

KITCHEN SPECIALIST :

OS CONSULTANT :

M&E CONSULTANT :
PERUNDING P.L.A.
Consulting Mechanical & Electrical Engineers.
 8-01, WISMA PANTAI,
 JALAN WISMA PANTAI,
 12200 BUTTERWORTH, PENANG.
 TEL. NO. : (604) 3337990
 FAX NO. : (604) 3317337
 E-MAIL : project@pla-group.com

C&S CONSULTANT : **PERUNDING KELANA**
PK CIVIL & STRUCTURAL ENGINEERS
 Level 12, Unit 12(D), Wisma Boon Siew,
 No.1, Penang Road, 10000 Penang.
 Tel: 2622628, Fax: 2641618
 (Company No. AS0232772-W)

DESIGN ARCHITECT :

 ARCHITECTURE GROUP - STUDIO A
CPG CONSULTANTS PTE LTD

2388, THOMSON ROAD, #12-00 TOWER B
NOVENA SQUARE, SINGAPORE 307585
TEL : +65 6357 4468 FAX : +65 6357 4469

ARCHITECT : **BH YEW** ARCHITECT (SP/Y61)

15TH FLOOR, BANGUNAN AMMETLUF
NO.1, JALAN LUMUT, 50400 KUALA LUMPUR
TEL: (03) 4043-1346 FAX: (03) 4043-1349
EMAIL: ybhw@nrasb.com.my

 **LEMBAGA
ARKITEK
MALAYSIA**

Ar. YEW BU HWA
ARKITEK X
No.Pendaftaran: UAMA/Y61

Saya mengesahkan bahawa pelan-pelan yang diutarakan adalah mengikut Undang-Undang Kecil Bangunan Serangan 1986 dan Undang-Undang Kecil Bangunan Serangan (pindaan) 2007 [UKBS2007] dan pindaan-pindaan serta garisan-garisan dan potol-potol keajaif Perbandingan Selebaran Perai. Saya mengesahkan bahawa kerja-kerja pembinaan akan dijalankan dibawah pengawasan saya. Saya mengesahkan dan menguab bahawa pelan-pelan bangunan adalah sahata dengan pelan kebenaran merancang yang diluluskan dan akan menuntutul ulasan serta syarat-syarat jabatan teknikal.

TENDER DRAWING

LUKISAN :

TOILET 3 DETAIL- LEVEL 2 & 3
TYPICAL TOILET FLOOR PLAN
TYPICAL SECTION

SCALE: AS SHOWN		CAD NO.: 557-CD1-531-07			
DRAWN BY: —		CHECKED BY: JANICE		DATE: NOVEMBER 2016	
ORIGINATOR ACRONYM		PROJECT NO.		DISCIPLINE	
BH YEW		55714		ARCH	
DWG STATUS	LOT	ATTRIBUTE	LEVEL	DWG NO.	REVISION
CD	—	—		531	00

