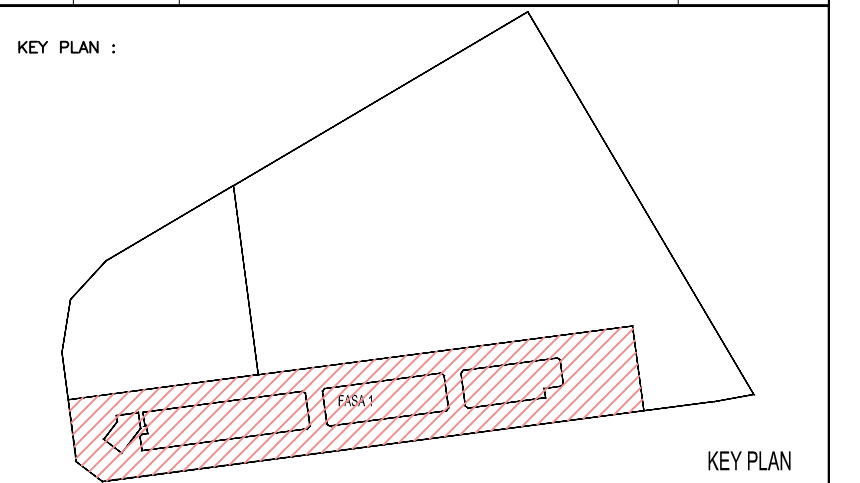
 
[illegible]

LAND OWNER & BUILDING OWNER :

KITCHEN SPECIALIST :

QS CONSULANT :	
----------------	--

DESIGN ARCHITECT :

 **ARCHITECTURE GROUP - STUDIO A**
CPG CONSULTANTS PTE LTD

2388, THOMSON ROAD, #12-00 TOWER B
NOVENA SQUARE, SINGAPORE 307685
TEL : +65 6357 4466 FAX : +65 6357 4469

EMAIL: ybhwa@nrasb.com.my

Ar. YEW BU HWA
ARKITEK
No. Benda 19/01/2014/AM/16/1

CONSTRUCTION DRAWING
FEBRUARY 2017

LUKISAN :

REFUSE CHUTE DETAIL
BLOCK A&B
- 9TH.-26TH. FLOOR PLAN
- TYPICAL SECTION 8&9

SCALE: AS SHOWN		C/D NO.: 557_CA-305-05			
DRAWN BY: -		CHECKED BY: JANICE		DATE: FEBRUARY 2017	
ORIGINATOR ACRONYM		PROJECT NO.		DISCIPLINE	
BH YEW		55714		ARCH	
DWG STATUS	LOT	ATTRIBUTE	LEVEL	DWG NO.	REVISION
CA	-	-		305	A