

01 REFLECTED CEILING PLAN DEMARCATION (2 OF 2) – LEVEL 1
100 SCALE = 1 : 300

LEGEND : CEILING		
	(A)	SKIM COAT WITH PAINT FINISH.
	(B)	9.5MM THK. BORAL UNISPAN GYPSUM BOARD WITH STAGGERED JOINT SCREW FIX ON TO USG BORAL CEILING BATTEN. BOARD JOINT TO BE FLUSH FINISHED WITH 50MM WIDTH BORAL PERFORATED PAPER TAPE & BORAL JOINTING COMPOUND
	(C)	9.5MM THK. BORAL WETSTOP GYPSUM BOARD WITH STAGGERED JOINT SCREW FIX ON TO USG BORAL CEILING BATTEN. BOARD JOINT TO BE FLUSH FINISHED WITH 50MM WIDTH BORAL PERFORATED PAPER TAPE & BORAL JOINTING COMPOUND

NOTE: 1) ALL CEILING LEVEL TAKEN FROM FINISHED FLOOR LEVEL OF THAT PARTICULAR ROOM/AREA.	2) CEILING HEIGHT SHALL BE mm UNLESS OTHERWISE STATED	3) ALL SUSPENSION SYSTEM FOR CEILING SHALL BE INSTALLED WITH APPROVED METAL HANGER. 4) ALL EXPOSED CEILING TO BE PAINTED BLACK
---	---	---


	(D)	9.5MM THK. BORAL WETSPOT GYPSUM BOARD WITH STAGGERED JOINT SCREW FIX ON TO RONDO STUD SYSTEM BOARD JOINT TO BE FLUSH FINISHED WITH 50MM WIDTH BORAL PERFORATED PAPER TAPE & BORAL JOINTING COMPOUND (TO WITHSTAND WINDLOAD)
	(E)	600mm X 1200mm X 16mm THK USG BORAL MINERAL FIBRE PIN PERF (SQUARE EDGE) WITH DONN DSI MAIN TEE & CROSS TEE
	(F)	9.5MM THK. BORAL UNISPAN GYPSUM BOARD WITH STAGGERED JOINT SCREW FIX ON TO RONDO STUD SYSTEM BOARD JOINT TO BE FLUSH FINISHED WITH 50MM WIDTH BORAL PERFORATED PAPER TAPE & BORAL JOINTING COMPOUND (CURTAIN PELMET)

01 REFLECTED CEILING PLAN DEMARCATION (1 OF 2) – LEVEL 1
100 SCALE = 1 : 300

Hak Cipta Terpelihara. Tidak dibenarkan mencetak mana-mana bahagian ilustrasi dalam apa jua bentuk dan dengan apa cara pun samada secara elektronik, mencetak, mekanik, rakaman atau cara lain sebelum mendapat kebenaran bertulis dari NRY ARCHITECTS SDN. BHD.

[illegible]

KEY PLAN :

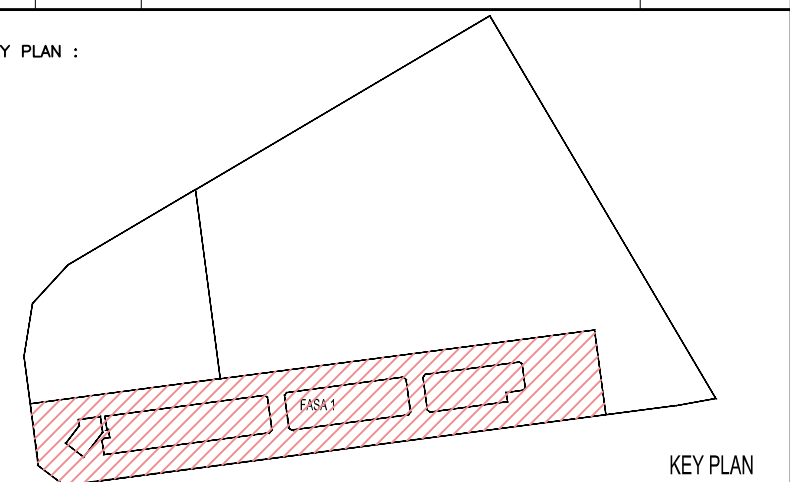

PROJECT TITLE :
CADANGAN MEMBINA PEMBANGUNAN BERCAMPUR DI ATAS LOT 21135,
PERSIARAN CASSIA BARAT 3, MUKIM 13, SEBERANG PERAI SELATAN,
PULAU PINANG YANG MENGANDUNGI:-

FASA 1

- | |
|--|
| <p>A. 2 BLOK PANGSAPURI PERKHIDMATAN 18 TINGKAT (612 UNIT)</p> <p>B. KEDAI PEJABAT 3 TINGKAT (196 UNIT)</p> <p>C. 5 TINGKAT TEMPAT LETAK KENDERAAN</p> |
|--|

UNTUK : TETUAN PARAMOUNT PROPERTY (PW) SDN. BHD

LAND OWNER & BUILDING OWNER :

NAMA : MR. OOI HUN PENG
 JAWATAN : KETUA PECAWAI EKSEKUTIF
 NO IC : 606019-02-5311
 ALAMAT : PARAMOUNT PROPERTY (PW) SDN. BHD
 WISMA PARAMOUNT, 1A (1ST FLOOR), LORONG BLM 1/1,
 BANDAR LAGUNA MERBOK, 08000 SUNGAI PETANI, KEDAH
 NO. TEL : 604 - 441 9191 FAX : 604 - 441 9090

KITCHEN SPECIALIST :

QS CONSULTANT :	
-----------------	--

M&E CONSULTANT :
PERUNDING
Consulting Mechanical & Electrical Engineers.
 8-01, WISMA PANTAI,
 JALAN WISMA PANTAI,
 12200 BUTTERWORTH, PENANG.
 TEL. NO. : (604) 3337990
 FAX NO. : (604) 3317337
 E-MAIL : project@pla-group.com

C&S CONSULTANT : **PERUNDING KELANA**
PK CIVIL & STRUCTURAL ENGINEERS
 Level 12, Unit 12(D), Wisma Boon Siew,
 No.1, Penang Road, 10000 Penang.
 Tel: 2622628, Fax: 2641618
 (Company No. AS0232772-W)

DESIGN ARCHITECT :  ARCHITECTURE GROUP - STUDIO A
CPG CONSULTANTS PTE LTD
238B, THOMSON ROAD, #12-02 TOWER B
NOVENA SQUARE, SINGAPORE 307585
TEL : +65 6357 4468, FAX : +65 6357 4469

ARCHITECT : **BH** YEW
ARCHITECT (SP/Y61)
15TH FLOOR, BANGUNAN AMMETLIFE
NO.1, JALAN LUMUT, 50400 KUALA LUMPUR
TEL: (03) 4043-1346 FAX: (03) 4043-1349
EMAIL: ybwa@nrasb.com.my

Saya mengesahkan bahawa pelan-pelan yang dihantar adalah mengikut Undang-Undang Kecil Bangunan Seragam 1986 dan Undang-Undang Kecil Bangunan Seragam (pindaan) 2007 [UKBS2007] dan pindaan-pindaan serta garis panduan-garis panduan dan polisi-polisi Majlis Perbandaran Seberang Perai. Saya mengesahkan bahawa kerja-kerja pembinaan akan dijalankan dibawah penyediaan saya. Saya mengesahkan dan mengaku bahawa pelan-pelan bangunan adalah setara dengan pelan kebenaran merancang yang dikeluarkan dan akan mematuhi ulasan serta syarat-syarat jabatan teknikal.

CONSTRUCTION DRAWING
FEBRUARY 2017

LUKISAN :

REFLECTED CEILING PLAN DEMARCATION
-LEVEL 1

SCALE: AS SHOWN		CAD NO.: 557-CA-710-01	
DRAWN BY: —		CHECKED BY: JANICE	DATE: FEBRUARY 2017
ORIGINATOR ACRONYM		PROJECT NO.	DISCIPLINE
BH YEW		55714	ARCH
DWG. STATUS	LOT	ATTRIBUTE	LEVEL
CA	—	—	710
			A