


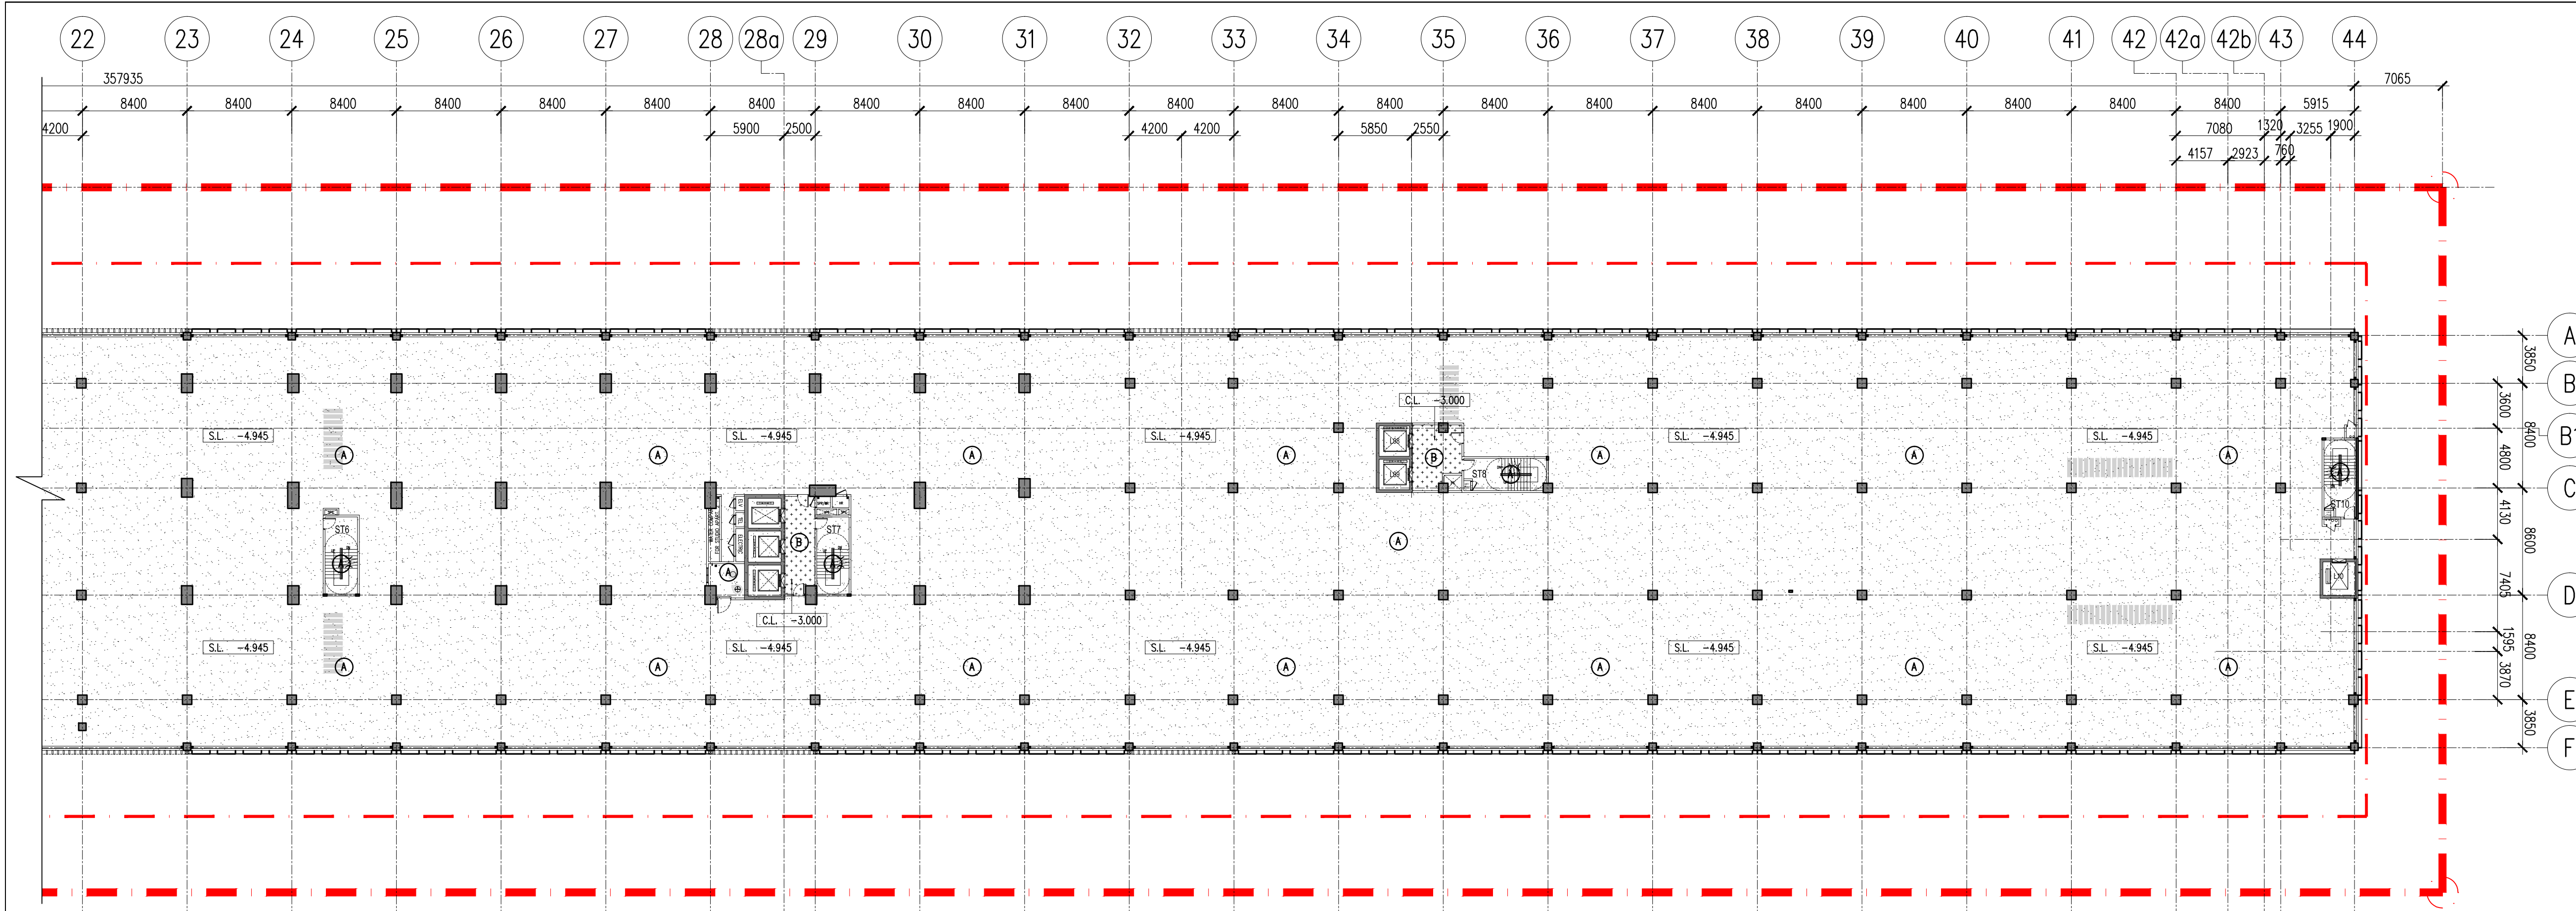


08 REFLECTED CEILING PLAN DEMARCATION (2 OF 2) - LEVEL 8
100 SCALE = 1 : 300

LEGEND : CEILING	
(A)	SKIM COAT WITH PAINT FINISH.
(B)	9.5MM THK. BORAL UNISPAN GYPSUM BOARD WITH STAGGERED JOINT SCREW FIX ON TO USC BORAL CEILING BATTEN. BOARD JOINT TO BE FLUSH FINISHED WITH 50MM WIDTH BORAL PERFORATED PAPER TAPE & BORAL JOINTING COMPOUND
(C)	9.5MM THK. BORAL WETSTOP GYPSUM BOARD WITH STAGGERED JOINT SCREW FIX ON TO USC BORAL CEILING BATTEN. BOARD JOINT TO BE FLUSH FINISHED WITH 50MM WIDTH BORAL PERFORATED PAPER TAPE & BORAL JOINTING COMPOUND

NOTE: 1) ALL CEILING LEVEL TAKEN FROM FINISHED FLOOR LEVEL OF THAT PARTICULAR ROOM/AREA. 2) CEILING HEIGHT SHALL BE mm UNLESS OTHERWISE STATED. 3) ALL SUSPENSION SYSTEM FOR CEILING SHALL BE INSTALLED WITH APPROVED METAL HANGER. 4) ALL EXPOSED CEILING TO BE PAINTED BLACK.


(D)	9.5MM THK. BORAL WETSTOP GYPSUM BOARD WITH STAGGERED JOINT SCREW FIX ON TO RONDO STUD SYSTEM BOARD JOINT TO BE FLUSH FINISHED WITH 50MM WIDTH BORAL PERFORATED PAPER TAPE & BORAL JOINTING COMPOUND (TO WITHSTAND WINDLOAD)
(E)	600mm X 1200mm X 16mm THK USG BORAL MINERAL FIBRE PIN PERF (SQUARE EDGE) WITH DOWN DXI MAIN TEE & CROSS TEE
(F)	9.5MM THK. BORAL UNISPAN GYPSUM BOARD WITH STAGGERED JOINT SCREW FIX ON TO RONDO STUD SYSTEM BOARD JOINT TO BE FLUSH FINISHED WITH 50MM WIDTH BORAL PERFORATED PAPER TAPE & BORAL JOINTING COMPOUND (CURTAIN PELMET)

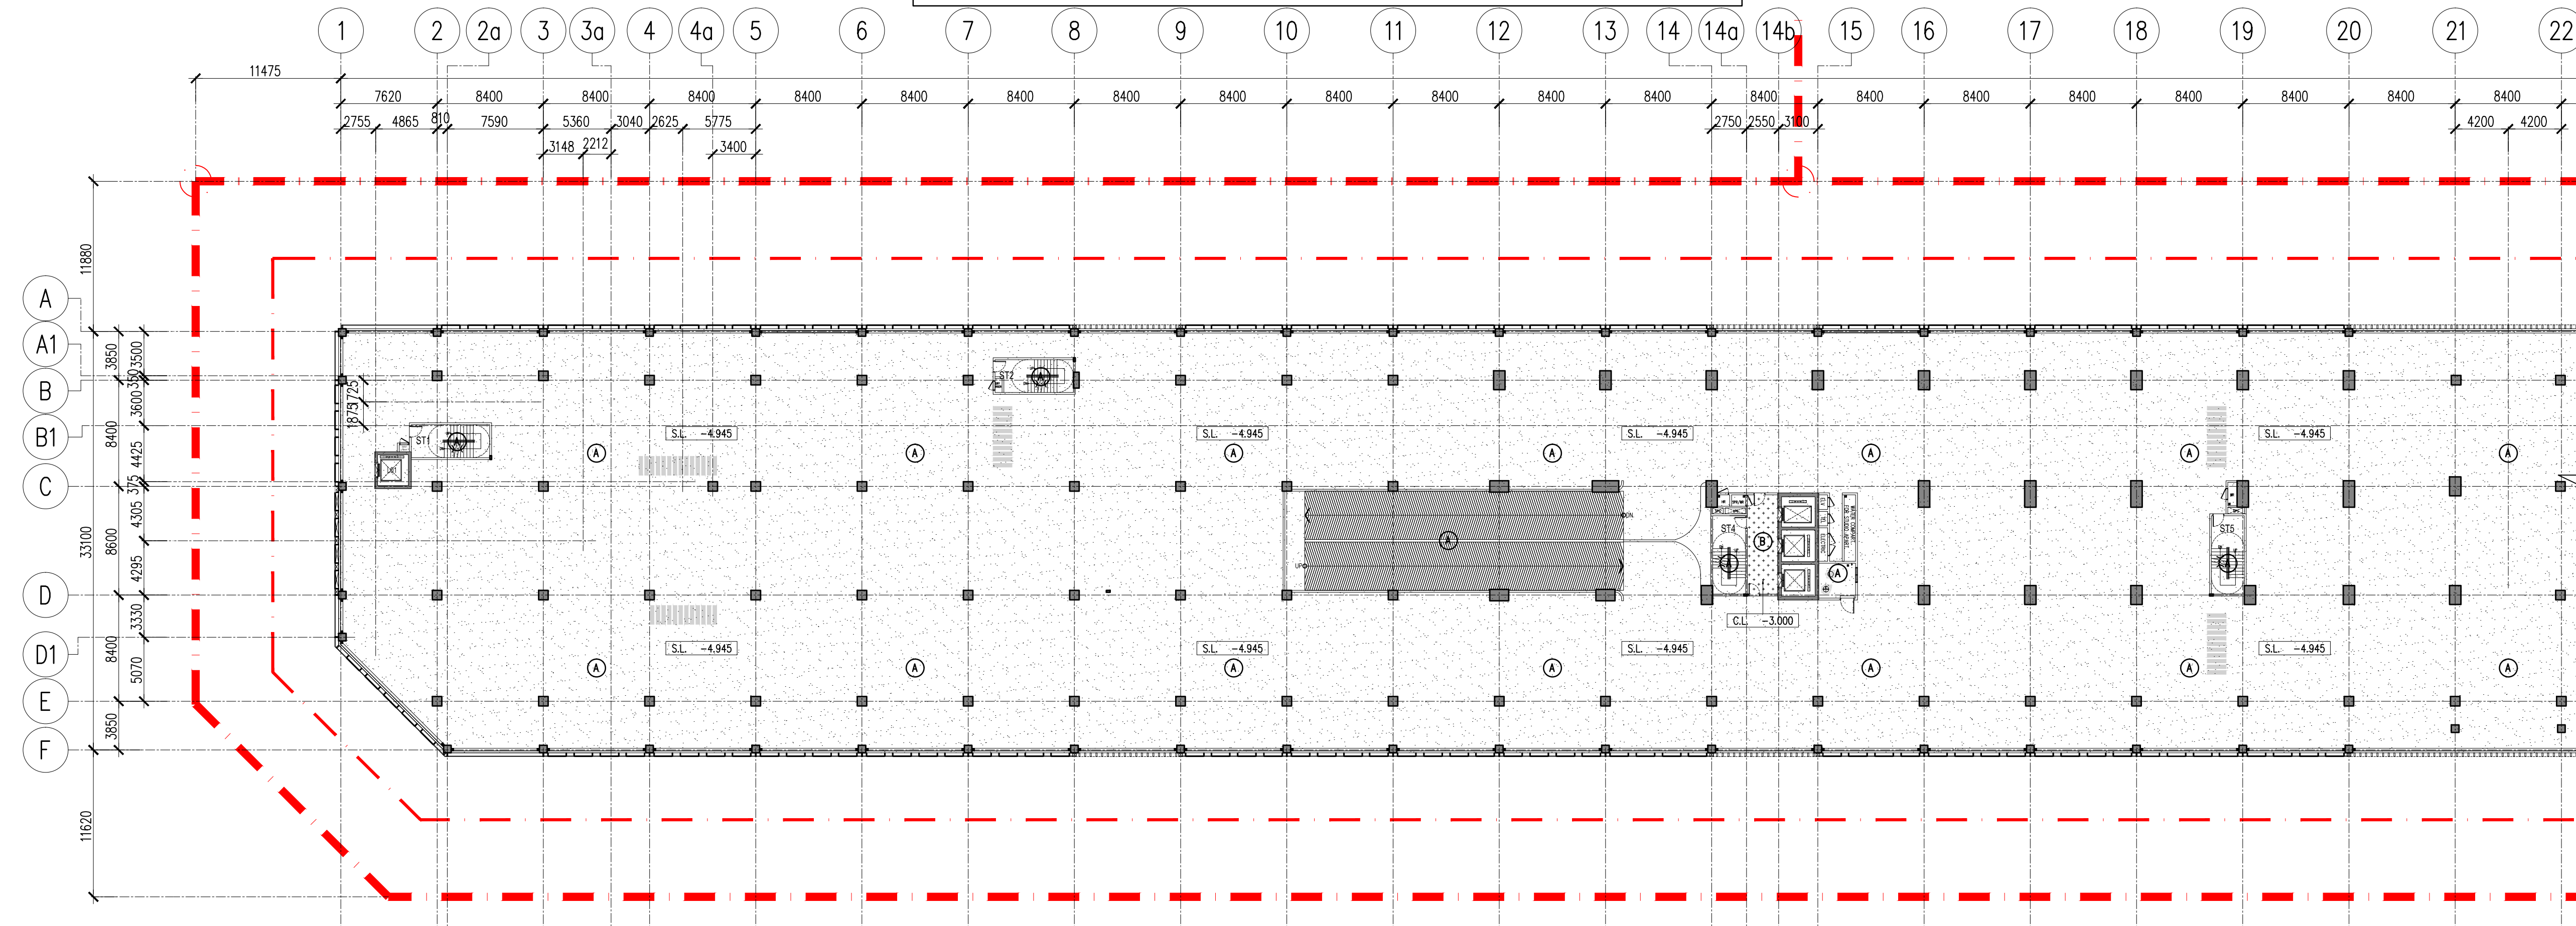

08 REFLECTED CEILING PLAN DEMARCATION (1 OF 2) - LEVEL 8
100 SCALE = 1 : 300

Hak Cipta Terpelihara. Tidak dibenarkan mencetak mana-mana bahagian ilustrasi dalam apa jua bentuk dan dengan apa cara pun samada secara elektronik, mencetak, mekanik, rakaman atau cara lain sebelum mendapat kebenaran bertulis dari NRY ARCHITECTS SDN. BHD.

REV.	DATE	DESCRIPTION	REMARK

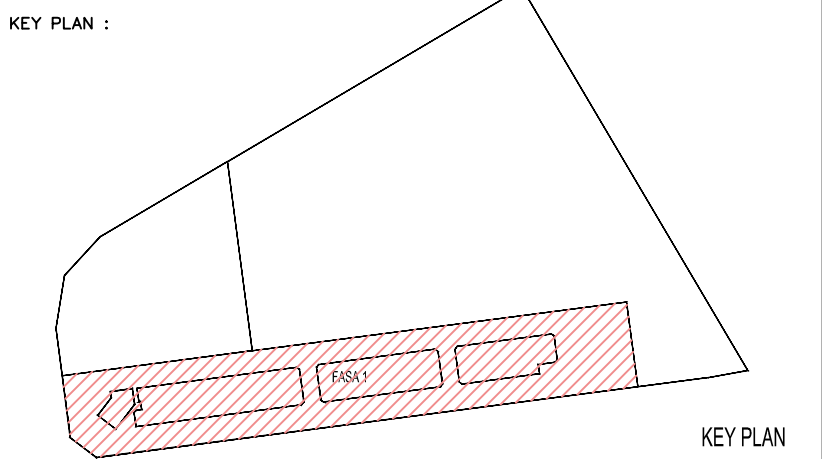

PROJECT TITLE :
CADANGAN MEMBINA PEMBANGUNAN BERCAMPUR DI ATAS LOT 21135,
PERSIARAN CASSIA BARAT 3, MUKIM 13, SEBERANG PERAI SELATAN,
PULAU PINANG YANG MENDUNGI:-

FASA 1
A. 2 BLOK PANGSAPURI PERKHIDMATAN 18 TINGKAT (612 UNIT)
B. KEDAI PEJABAT 3 TINGKAT (196 UNIT)
C. 5 TINGKAT TEMPAT LETAK KENDERAAN

UNTUK : TETUAN PARAMOUNT PROPERTY (PW) SDN. BHD

LAND OWNER & BUILDING OWNER :

NAMA : MR. OOI HUN PENG
JAWATAN : KETUA PEGAWAI EKSEKUTIF
NO IC : 650619-02-5311
ALAMAT : PARAMOUNT PROPERTY (PW) SDN. BHD
WISMA PARAMOUNT, 1A (1ST FLOOR), LORONG BLM 3/1,
BANDAR LAGUNA MERBOK, 08000 SUNGAI PETANI, KEDAH
NO. TEL : 604 - 441 9191 FAX : 604 - 441 9090

KITCHEN SPECIALIST :

QS CONSULTANT :

M&E CONSULTANT :
PERUNDING P.L.A.
Consulting Mechanical & Electrical Engineers.
8-01, WISMA PANTAI, TEL. NO. : (604) 3337990
JALAN WISMA PANTAI, FAX NO. : (604) 3317337
12200 BUTTERWORTH, PENANG. E-MAIL : project@pla-group.com

C&S CONSULTANT :
PERUNDING KELANA
CIVIL & STRUCTURAL ENGINEERS
Level 12, Unit 12(D), Wisma Boon Siaw,
No.1, Penang Road, 10000 Penang.
Tel: 2622628, Fax: 2641618
(Company No. AS0232772-W)

DESIGN ARCHITECT :
ARCHITECTURE GROUP - STUDIO A
CPG CONSULTANTS PTE LTD
238B, THOMSON ROAD, #12-02 TOWER B
NOVENA SQUARE, SINGAPORE 307985
TEL : +65 6357 4468 FAX : +65 6357 4469

ARCHITECT :
BH YEW
ARCHITECT (SP/Y61)
15TH FLOOR, BANGUNAN AMMETLIFE
NO.1, JALAN LUMUT, 50400 KUALA LUMPUR
TEL: (03) 4043-1346 FAX: (03) 4043-1349
EMAIL: yhw@nrasb.com.my

LEMBAGA ARKITEK MALAYSIA
Ar. YEW BU HWA
ARKITEK
No.Pendaftaran LAM: A/Y61
Saya mengesahkan bahawa pelan-pelan yang dihasil adalah mengikut Undang-Undang Keajaiban Seragam 1986 dan Undang-Undang Keajaiban Seragam (gubahan) 2007 (UKS2007) dan gubahan-pidanan serta gubahan-pidanan dan gubahan-pidanan Seberang Perai. Saya mengesahkan bahawa kerja-kerja pembinaan dan gubahan-pidanan sepi. Saya mengesahkan dan mengikut pelan-pelan bangunan adalah selaras dengan pelan kebenaran merancang yang diluluskan dan dan mematuhi undang-undang serta syarat-syarat jabatan berkaitan.

CONSTRUCTION DRAWING
FEBRUARY 2017

LURISAN :

REFLECTED CEILING PLAN DEMARCATION
-LEVEL 8

SCALE: AS SHOWN	CAD NO: 557-CA-710-07	DATE: FEBRUARY 2017
DRAWN BY: JANICE	CHECKED BY: JANICE	DISCIPLINE: ARCH
ORIGINATOR ACRONYM BH YEW	PROJECT NO. 55714	DISCIPLINE ARCH
DWG STATUS CA	LOT -	LEVEL -
	DWG NO. 710	REVISION A