

▼LOCKSET LEVEL						
▼FFL						
TYPE						
FRAME	METAL	METAL	METAL	COMPOSITE WOOD	ALUMINUM	ALUMINUM
DOOR LEAF	1.2MM THK. METAL FRAME THR FIRE RATED TIMBER SOLID DOOR (PBM'S VENEER FINISH)	1.2MM THK. METAL FRAME WITH 6MM THK. PLY. TIMBER FLUSH DOOR C/W WATERPROOF PLYWOOD FACING TO EXTERNAL / SPRAY PAINTED FINISH	1.2MM THK. METAL FRAME WITH 6MM THK. PLY. TIMBER FLUSH DOOR C/W WATERPROOF PLYWOOD FACING TO TOILET / SPRAY PAINTED FINISH	COMPOSITE WOOD SLIDING DOOR TO MANUF'S DETAIL	1.2MM THK. POWDER COATED (MIN.60 MICRONS) ALUMI. FRAME SLIDING GLASS DOOR C/W 8MM THK. ASS. EMERALD GREEN ANNEALED FLOAT	1.2MM THK. POWDER COATED (MIN.60 MICRONS) ALUMI. FRAME SLIDING GLASS DOOR C/W 8MM THK. ASS. EMERALD GREEN ANNEALED FLOAT
ARCHITRAVE	-	-	-	-	-	-
LOCATION	STUDIO UNIT TYPE A,A1 & A2	STUDIO UNIT TYPE A,A1 & A2	STUDIO UNIT TYPE A,A1 & A2	STUDIO UNIT TYPE A,A1 & A2	STUDIO UNIT TYPE A,A1 & A2	STUDIO UNIT TYPE A,A1 & A2
	- Foyer	- AIR CON LEDGE	- BATH 1	- ENTRANCE	- OPEN LANA	- MASTER SUITE

01 DOOR SCHEDULE – STUDIO UNIT TYPE A, A1 & A2
821 SCALE = 1 : 50

▼LOCKSET LEVEL						
▼FFL						
TYPE						
FRAME	METAL	METAL	METAL	METAL	COMPOSITE WOOD	ALUMINUM
DOOR LEAF	1.2MM THK. METAL FRAME THR FIRE RATED TIMBER SOLID DOOR (PBM'S VENEER FINISH)	1.2MM THK. METAL FRAME WITH 6MM THK. PLY. TIMBER FLUSH DOOR C/W WATERPROOF PLYWOOD FACING TO EXTERNAL / SPRAY PAINTED FINISH	1.2MM THK. METAL FRAME WITH 6MM THK. PLY. TIMBER FLUSH DOOR C/W WATERPROOF PLYWOOD FACING TO EXTERNAL / SPRAY PAINTED FINISH	1.2MM THK. METAL FRAME WITH 6MM THK. PLY. TIMBER FLUSH DOOR C/W WATERPROOF PLYWOOD FACING TO TOILET / SPRAY PAINTED FINISH	COMPOSITE WOOD SLIDING DOOR TO MANUF'S DETAIL	1.2MM THK. POWDER COATED (MIN.60 MICRONS) ALUMI. FRAME SLIDING GLASS DOOR C/W 8MM THK. ASS. EMERALD GREEN ANNEALED FLOAT
ARCHITRAVE	-	-	-	-	-	-
LOCATION	STUDIO UNIT TYPE B,B1 & B2	STUDIO UNIT TYPE B,B1 & B2	STUDIO UNIT TYPE B,B1 & B2	STUDIO UNIT TYPE B,B1 & B2	STUDIO UNIT TYPE B,B1 & B2	STUDIO UNIT TYPE B,B1 & B2
	- Foyer	- AIR CON LEDGE	- MASTER SUITE, STUDY & BEDROOM 2	- BATH 1 & BATH 2	- ENTRANCE	- LIVING/DINING


02 DOOR SCHEDULE – STUDIO UNIT TYPE B, B1 & B2
821 SCALE = 1 : 50

▼LOCKSET LEVEL						
▼FFL						
TYPE						
FRAME	METAL	METAL	METAL	METAL	COMPOSITE WOOD	ALUMINUM
DOOR LEAF	1.2MM THK. METAL FRAME THR FIRE RATED TIMBER SOLID DOOR (PBM'S VENEER FINISH)	1.2MM THK. METAL FRAME WITH 6MM THK. PLY. TIMBER FLUSH DOOR C/W WATERPROOF PLYWOOD FACING TO EXTERNAL / SPRAY PAINTED FINISH	1.2MM THK. METAL FRAME WITH 6MM THK. PLY. TIMBER FLUSH DOOR C/W WATERPROOF PLYWOOD FACING TO EXTERNAL / SPRAY PAINTED FINISH	1.2MM THK. METAL FRAME WITH 6MM THK. PLY. TIMBER FLUSH DOOR C/W WATERPROOF PLYWOOD FACING TO TOILET / SPRAY PAINTED FINISH	COMPOSITE WOOD SLIDING DOOR TO MANUF'S DETAIL	1.2MM THK. POWDER COATED (MIN.60 MICRONS) ALUMI. FRAME SLIDING GLASS DOOR C/W 8MM THK. ASS. EMERALD GREEN ANNEALED FLOAT
ARCHITRAVE	-	-	-	-	-	-
LOCATION	STUDIO UNIT TYPE C,C1 & C2	STUDIO UNIT TYPE C,C1 & C2	STUDIO UNIT TYPE C,C1 & C2	STUDIO UNIT TYPE C,C1 & C2	STUDIO UNIT TYPE C,C1 & C2	STUDIO UNIT TYPE C,C1 & C2
	- Foyer & MASTER SUITE	- AIR CON LEDGE	- BEDROOM 2	- BATH 1 & BATH 2	- ENTRANCE	- BEDROOM 2

03 DOOR SCHEDULE – STUDIO UNIT TYPE C ,C1 & C2
821 SCALE = 1 : 50

Hak Cipta Terpelihara. Tidak dibenarkan mencetak mana-mana bahagian ilustrasi dalam apa jua bentuk dan dengan apa cara pun samada secara elektronik, mencetak, mekanik, rakaman atau cara lain sebelum mendapat kebenaran bertulis dari NRY ARCHITECTS SDN. BHD.

REV.	DATE	DESCRIPTION	REMARK
01	JAN 2017	REVISE DOOR TYPE	-

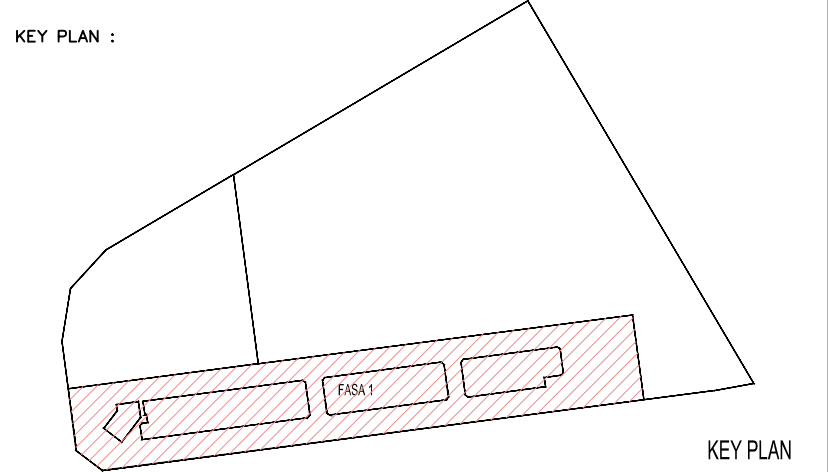

PROJECT TITLE :
CADANGAN MEMBINA PEMBANGUNAN BERCAMPUR DI ATAS LOT 21135, PERSIARAN CASSIA BARAT 3, MUKIM 13, SEBERANG PERAI SELATAN, PULAU PINANG YANG MENGANUNGI:-

- FASA 1
- A. 2 BLOK PANGSAPURI PERKHIDMATAN 18 TINGKAT (612 UNIT)
 - B. KEDAI PEJABAT 3 TINGKAT (196 UNIT)
 - C. 5 TINGKAT TEMPAT LETAK KENDERAAN

UNTUK : TETUAN PARAMOUNT PROPERTY (PW) SDN. BHD

LAND OWNER & BUILDING OWNER :

NAMA : MR. OOI HUN PENG
JAWATAN : KETUA PEGAWAI EKSEKUTIF
NO IC : 650619-02-6311
ALAMAT : PARAMOUNT PROPERTY (PW) SDN. BHD
WISMA PARAMOUNT, 1A (1ST FLOOR), LORONG BLM 1/1,
BANDAR LAGUNA MERBOK, 08000 SUNGAI PETANI, KEDAH
NO. TEL : 604 - 441 9191 FAX : 604 - 441 9090

KITCHEN SPECIALIST :

QS CONSULTANT :

M&E CONSULTANT :
PERUNDING P.L.A.
Consulting Mechanical & Electrical Engineers.
8-01, WISMA PANTAI, TEL. NO. : (604) 3337990
JALAN WISMA PANTAI, FAX NO. : (604) 3317337
12200 BUTTERWORTH, PENANG. E-MAIL : project@pla-group.com

C&S CONSULTANT :
PERUNDING KELANA
CIVIL & STRUCTURAL ENGINEERS
Level 12, Unit 12(D), Wisma Boon Siew,
No.1, Penang Road, 10000 Penang.
Tel: 2622628, Fax: 2641618
(Company No. AS0232772-W)

DESIGN ARCHITECT :
ARCHITECTURE GROUP - STUDIO A
CPG CONSULTANTS PTE LTD
238B, THOMSON ROAD, #12-05 TOWER B
NOVENA SQUARE, SINGAPORE 307985
TEL: +65 6357 4468 FAX: +65 6357 4469

ARCHITECT :
BH YEW ARCHITECT (SP/Y61)
15TH FLOOR, BANGUNAN AMMETLIFE
NO.1, JALAN LUMUT, 50400 KUALA LUMPUR
TEL: (03) 4043-1346 FAX: (03) 4043-1349
EMAIL: yhw@nrasb.com.my

LEMBAGA ARKITEK MALAYSIA
No.Pendaftaran: LAM A/Y61
Saya mengesahkan bahawa pelan-pelan yang dihasilar adalah mengikut Undang-Undang Keajaiban Seragam 1986 dan Undang-Undang Keajaiban Seragam (gubahan) 2007 (UKS2007) dan gubahan-pindatan serta gubahan-gubahan dan pinda-pinda Majlis Perundangan Seberang Perai. Saya mengesahkan bahawa kerja-kerja pembinaan akan dijalankan dibawah perijinan saya. Saya mengesahkan dan mengikut bahawa pelan-pelan bangunan adalah selaras dengan pelan kebenaran merancang yang diluluskan dan dan mematuhi dengan segala syarat-syarat jabatan berkaitan.

CONSTRUCTION DRAWING
MARCH 2017

LURISAN :

DOOR SCHEDULE 2
-STUDIO UNIT TYPE A,A1&A2
-STUDIO UNIT TYPE B,B1&B2
-STUDIO UNIT TYPE C,C1&C2

SCALE: AS SHOWN	CAD NO: 55714-CA-821-02	DATE: MARCH 2017
DRAWN BY: JANICE	PROJECT NO. 55714 - 1	DISCIPLINE ARCH
ORIGINATOR ACRONYM BH YEW	PROJECT NO. 55714 - 1	DISCIPLINE ARCH
DWG STATUS CA	LOT -	ATTRIBUTE -
LEVEL -	DWG NO. 821	REVISION A.02