


▼LOCKSET LEVEL						
▼FFL						
TYPE						
FRAME	METAL	METAL	METAL	COMPOSITE WOOD	ALUMINUM	ALUMINUM
DOOR LEAF	1.2MM THK. METAL FRAME THR FIRE RATED TIMBER SOLID DOOR (FPM'S) VENEER FINISH	1.2MM THK. METAL FRAME WITH 8MM THK. PLY. TIMBER FLUSH DOOR C/W WATERPROOF PLYWOOD FACING TO EXTERNAL / SPRAY PAINTED FINISH	1.2MM THK. METAL FRAME WITH 8MM THK. PLY. TIMBER FLUSH DOOR C/W WATERPROOF PLYWOOD FACING TO TOILET / SPRAY PAINTED FINISH	COMPOSITE WOOD SLIDING DOOR TO MANUF'S DETAIL	1.2MM THK. POWDER COATED (MIN.80 MICRONS) ALUMIN. FRAME SLIDING GLASS DOOR C/W 8MM THK. ASS. EMERALD GREEN ANNEALED FLOAT	1.2MM THK. POWDER COATED (MIN.80 MICRONS) ALUMIN. FRAME SLIDING GLASS DOOR C/W 8MM THK. ASS. EMERALD GREEN ANNEALED FLOAT
ARCHITRAVE	-	-	-	-	-	-
LOCATION	STUDIO UNIT TYPE A,A1 & A2 - FOYER	STUDIO UNIT TYPE A,A1 & A2 - AIR CON LEDGE	STUDIO UNIT TYPE A,A1 & A2 - BATH 1	STUDIO UNIT TYPE A,A1 & A2 - ENTRANCE	STUDIO UNIT TYPE A,A1 & A2 - OPEN LAVA	STUDIO UNIT TYPE A,A1 & A2 - MASTER SUITE

▼LOCKSET LEVEL						
▼FFL						
TYPE						
FRAME	METAL	METAL	METAL	METAL	COMPOSITE WOOD	ALUMINUM
DOOR LEAF	1.2MM THK. METAL FRAME THR FIRE RATED TIMBER SOLID DOOR (FPM'S) VENEER FINISH	1.2MM THK. METAL FRAME WITH 8MM THK. PLY. TIMBER FLUSH DOOR C/W WATERPROOF PLYWOOD FACING TO EXTERNAL / SPRAY PAINTED FINISH	1.2MM THK. METAL FRAME WITH 8MM THK. PLY. TIMBER FLUSH DOOR C/W WATERPROOF PLYWOOD FACING TO EXTERNAL / SPRAY PAINTED FINISH	1.2MM THK. METAL FRAME WITH 8MM THK. PLY. TIMBER FLUSH DOOR C/W WATERPROOF PLYWOOD FACING TO TOILET / SPRAY PAINTED FINISH	COMPOSITE WOOD SLIDING DOOR TO MANUF'S DETAIL	1.2MM THK. POWDER COATED (MIN.80 MICRONS) ALUMIN. FRAME SLIDING GLASS DOOR C/W 8MM THK. ASS. EMERALD GREEN ANNEALED FLOAT
ARCHITRAVE	-	-	-	-	-	-
LOCATION	STUDIO UNIT TYPE B,B1 & B2 - FOYER	STUDIO UNIT TYPE B,B1 & B2 - AIR CON LEDGE	STUDIO UNIT TYPE B,B1 & B2 - MASTER SUITE, STUDY & BATH 2	STUDIO UNIT TYPE B,B1 & B2 - BATH 1 & BATH 2	STUDIO UNIT TYPE B,B1 & B2 - ENTRANCE	STUDIO UNIT TYPE B,B1 & B2 - LIVING&DINING

▼LOCKSET LEVEL					
▼FFL					
TYPE					
FRAME	METAL	METAL	METAL	COMPOSITE WOOD	ALUMINUM
DOOR LEAF	1.2MM THK. METAL FRAME THR FIRE RATED TIMBER SOLID DOOR (FPM'S) VENEER FINISH	1.2MM THK. METAL FRAME WITH 8MM THK. PLY. TIMBER FLUSH DOOR C/W WATERPROOF PLYWOOD FACING TO EXTERNAL / SPRAY PAINTED FINISH	1.2MM THK. METAL FRAME WITH 8MM THK. PLY. TIMBER FLUSH DOOR C/W WATERPROOF PLYWOOD FACING TO TOILET / SPRAY PAINTED FINISH	COMPOSITE WOOD SLIDING DOOR TO MANUF'S DETAIL	1.2MM THK. POWDER COATED (MIN.80 MICRONS) ALUMIN. FRAME SLIDING GLASS DOOR C/W 8MM THK. ASS. EMERALD GREEN ANNEALED FLOAT
ARCHITRAVE	-	-	-	-	-
LOCATION	STUDIO UNIT TYPE C,C1 & C2 - FOYER & MASTER SUITE	STUDIO UNIT TYPE C,C1 & C2 - AIR CON LEDGE	STUDIO UNIT TYPE C,C1 & C2 - BEDROOM 2	STUDIO UNIT TYPE C,C1 & C2 - BATH 1 & BATH 2	STUDIO UNIT TYPE C,C1 & C2 - ENTRANCE

Hak Cipta Terpelihara. Tidak dibenarkan mencetak mana-mana bahagian ilustrasi dalam apa jua bentuk dan dengan apa cara pun samada secara elektronik, mencetak, mekanik, rakaman atau cara lain sebelum mendapat kebenaran bertulis dari BH YEW ARCHITECTS SDN. BHD.

REV.	DATE	DESCRIPTION	REMARK
01	JAN 2017	REVISE DOOR TYPE	-
02	JUNE 2017	REVISE DOOR HANDLE SIZE	-
03	SEP 2017	REVISE DOOR GD16	-
A,04	24.10.2017	TRANSFER ALL DOOR AT STUDIO TO SHEET DRAWINGS NUMBER 557-CA-831-01	

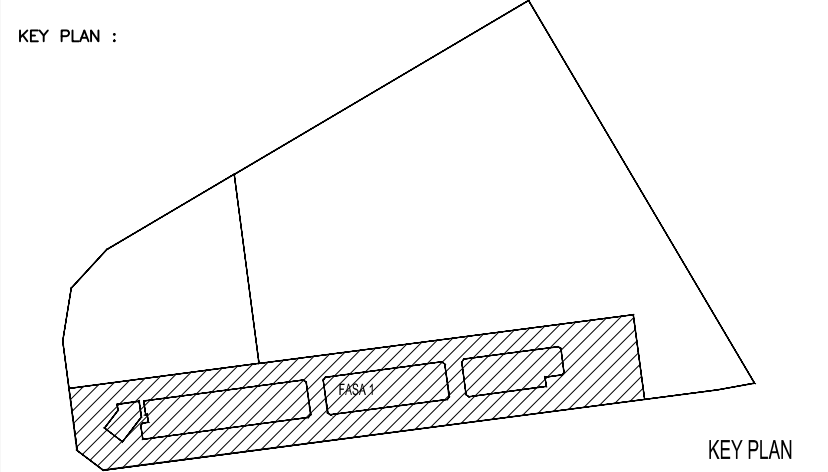

PROJECT TITLE :
CADANGAN PEMBANGUNAN STRATA BERCAMPUR (FASA 1) DI ATAS LOT 21135, PERSIARAN CASSIA BARAT 3 BATU KAWAN, MUKIM 13, SEBERANG PERAI SELATAN.

PELAN PINDAAN

- A. 2 BLOK PANGSAPURI PERKHIDMATAN 18 TINGKAT (612 UNIT)
B. KEDAI PEJABAT 3 TINGKAT (196 UNIT)
C. 5 TINGKAT TEMPAT LETAK KENDERAAN

PELAN PINDAAN DAN TAMBAHAN KEPADA PELAN BERLULUS BIL-1(A-1) MPSP/40/20-73/42, BERTARIKH 17.08.2016

UNTUK : TETUAN PARAMOUNT PROPERTY (PW) SDN. BHD

LAND OWNER & BUILDING OWNER :

NAMA : MR. OOI HUN PENG
JAWATAN : KETUA PEGAWAI EKSEKUTIF
NO IC : 650619-02-5311
ALAMAT : PARAMOUNT PROPERTY (PW) SDN. BHD
WISMA PARAMOUNT, 1A (1ST FLOOR), LORONG BLM 1/1,
BANDAR LAGUNA MERBOK, 08000 SUNGAI PETANI, KEDAH
NO. TEL : 604 - 441 9191 FAX : 604 - 441 9090

KITCHEN SPECIALIST :

QS CONSULTANT :

M&E CONSULTANT :
PERUNDING P.L.A.
Consulting Mechanical & Electrical Engineers.
8-01, WISMA PANTAI, TEL. NO. : (604) 3337990
JALAN WISMA PANTAI, FAX NO. : (604) 3317337
12200 BUTTERWORTH, PENANG. E-MAIL : project@pla-group.com

C&S CONSULTANT :
PERUNDING KELANA
CIVIL & STRUCTURAL ENGINEERS
Level 12, Unit 12(D), Wisma Boon Siew,
No.1, Penang Road, 10000 Penang.
Tel: 2622628, Fax: 2641618
(Company No. ASD232772-W)

DESIGN ARCHITECT :
ARCHITECTURE GROUP - STUDIO A
CPG CONSULTANTS PTE LTD
238B, THOMSON ROAD, #12-00 TOWER B
NOVENA SQUARE, SINGAPORE 307685
TEL : +65 6357 4468 FAX : +65 6357 4469

ARCHITECT :
BH YEW ARCHITECT (SP/Y61)
15TH FLOOR, BANGUNAN AMMETLIFE
NO.1, JALAN LUMUT, 50400 KUALA LUMPUR
TEL: (03) 4043-1346 FAX: (03) 4043-1349
EMAIL: ybhwa@nrasb.com.my

LEMBAGA ARKITEK MALAYSIA
Ar. YEW BU HWA
ARKITEK
No.Pendaftaran: LAMA/Y61

Saya mengesahkan bahawa pelan-pelan yang dihantar adalah mengikut Undang-Undang Kecil Bangunan Seragam 1986 dan Undang-Undang Kecil Bangunan Seragam (ginduan) 2007 (UNGS2007) dan ginduan-ginduan serta garis panduan-garis panduan dan pelan-pelan Melia Perumahan Seberang Perai. Saya mengesahkan bahawa kerja-kerja pembinaan akan dijalankan dibawah pengawasan saya. Saya mengesahkan dan mengaku bahawa pelan-pelan bangunan adalah setara dengan pelan kebenaran merancang yang diulaskan dan akan mematuhi ulaskan serta syarat-syarat jalan bekalan.

CONSTRUCTION DRAWING
November 2017

LURISAN :

DOOR SCHEDULE 2
-STUDIO UNIT TYPE A,A1&A2
-STUDIO UNIT TYPE B,B1&B2
-STUDIO UNIT TYPE C,C1&C2

SCALE: AS SHOWN	GD NO.: 557-CA-821-02
DRAWN BY: -	CHECKED BY: JANICE
ORIGINATOR ACRONYM BH YEW	PROJECT NO. 55714
DWG STATUS CA	DISCIPLINE ARCH
BLOCK -	DWG NO. 821
DWG NO. -	DWG NO. 01
REVISION -	REVISION A,04