



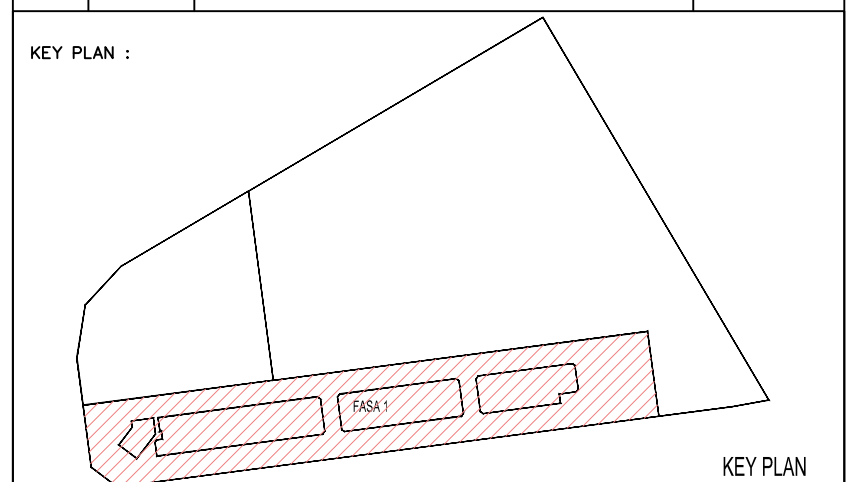

LEGEND	
—	DESCRIPTION
mv	Mechanical ventilation

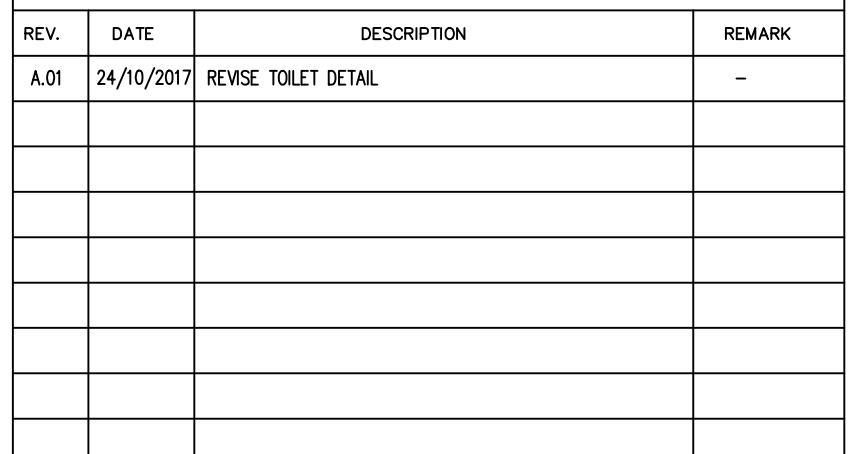

.....

NAMA	: MR. OOI HUN PENG
JAWATAN	: KETUA PEGAWAI EKSEKUTIF
NO IC	: 650619-02-5311
ALAMAT	: PARAMOUNT PROPERTY (PW) SDN. BHD WISMA PARAMOUNT, 1A (1ST FLOOR), LORONG BLM 1/1, BANDAR LAGUNA MERBOK, 08000 SUNGAI PETANI, KEDAH
NO. TEL	: 604 - 441 9191 FAX: 604 - 441 9090

KITCHEN SPECIALIST :

QS CONSULTANT :

M&E CONSULTANT :
PERUNDING
Consulting Mechanical & Electrical Engineers.

8-01, WISMA PANTAI,
JALAN WISMA PANTAI,
12200 BUTTERWORTH, PENANG.

TEL. NO. : (604) 3337990
FAX NO. : (604) 3317337
E-MAIL : project@pla-group.com

C&S CONSULTANT : **PERUNDING KELANA**
 **CIVIL & STRUCTURAL ENGINEERS**
 Level 12, Unit 12(D), Wisma Boon Siew,
 No.1, Penang Road, 10000 Penang.
 Tel: 2622628, Fax: 2641618
 (Company No. A0323772-W)

DESIGN ARCHITECT :

 ARCHITECTURE GROUP - STUDIO A
CPG CONSULTANTS PTE LTD

238B, THOMSON ROAD, #12:00 TOWER B
NOVENA SQUARE, SINGAPORE 307685
TEL : +65 6357 4468 FAX : +65 6357 4469

ARCHITECT : **BH** YEW
ARCHITECT (SP/Y61)
15TH FLOOR, BANGUNAN AMMETLIFE
NO.1, JALAN LUMUT, 50400 KUALA LUMPUR
TEL: (03) 4043-1346 FAX: (03) 4043-1349
EMAIL: yhw@nrasb.com.my


 EMAIL: ybhwa@nrasb.com.my

 Ar. YEW BU HWA
 ARKITEK
 No.Penda(toran. LAM: A/Y61

Saya mengesahkan bahawa pelan-pelan yang dihantar adalah mengikut Undang-Undang Kecil Bangunan Seragam 1986 dan Undang-Undang Kecil Bangunan Seragam (pindaan) 2007 [UKBS2007] dan pindaan-pindaan serta garis panduan-garis panduan dan polisi-polisi MoJ's Perbandaran Seberang Perai. Saya mengesahkan bahawa kerja-kerja pembinaan akan dijalankan dibawah penyeliaan saya. Saya mengesahkan dan mengaku bahawa pelan-pelan bangunan adalah semata-mata dengan pelan kebenaran merancang yang dikeluarkan dan akan mematuhi ulusan serta syarat-syarat jabatan teknik.

CONSTRUCTION DRAWING
November 2017

LUKISAN :

TOILET DETAIL
-TOILET 4 DETAIL LEVEL 1-3
-FLOOR PLAN
-SECTION 01,02,03 & 04

SCALE: AS SHOWN			CAD NO.: 557_CA-531-04		
DRAWN BY: —			CHECKED BY: JANICE		DATE: 16 Nov. 2017
ORIGINATOR ACRONYM		PROJECT NO.		DISCIPLINE	
BH YEW		55714		ARCH	
DWG STATUS	BLOCK	BLOCK	DWG NO.	DWG NO.	REVISION
CA	—	—	531	04	A.01