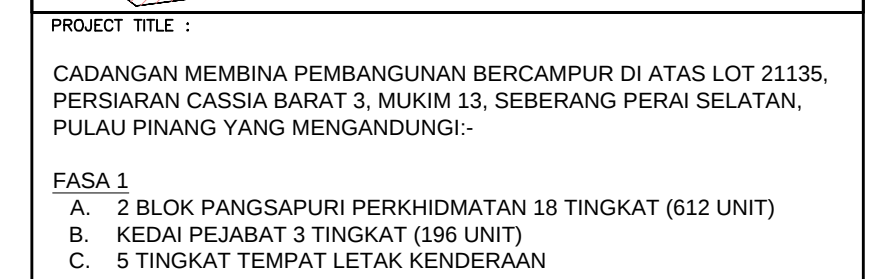
[illegible]

UNTUK : TETUAN PARAMOUNT PROPERTY (PW) SDN. BHD

LAND OWNER & BUILDING OWNER :

.....

NAME : MR. OOI HUN PENG
JAWATAN : KETUA PEGAWAI EKSEKUTIF
NO IC : 650619-02-5311

ALAMAT : PARAMOUNT PROPERTY (PW) SDN. BHD
WISMA PARAMOUNT, 1A (1ST FLOOR), LORONG BLM 1/1,
BANDAR LAGUNA MERBOK, 08000 SUNGAI PETANI, KEDAH

NO. TEL : 604 - 441 9191 FAX : 604 - 441 9090

KITCHEN SPECIALIST :

QS CONSULANT :

M&E CONSULTANT :
PERUNDING P.L.A.
Consulting Mechanical & Electrical Engineers.
8-01, WISMA PANTAI,
JALAN WISMA PANTAI,
12200 BUTTERWORTH, PENANG.
TEL. NO. : (604) 3337990
FAX NO. : (604) 3317337
E-MAIL : project@pla-group.com

C&S CONSULTANT : **PERUNDING KELANA**
CIVIL & STRUCTURAL ENGINEERS
Level 12, Unit 12(D), Wisma Boon Siew,
No.1, Penang Road, 10000 Penang.
Tel: 2622628, Fax: 2641618
(Company No. AS0232772-W)

DESIGN ARCHITECT

 ARCHITECTURE GROUP - STUDIO A
CPG CONSULTANTS PTE LTD

238B, THOMSON ROAD, #12-00 TOWER B
NOVENA SQUARE, SINGAPORE 307685
TEL : +65 6357 4468 FAX : +65 6357 4469

ARCHITECT : **BH** **YEW**
ARCHITECT (SP/Y61)
15TH FLOOR, BANGUNAN AMMETLIFE
NO.1, JALAN LUMUT, 50400 KUALA LUMPUR
TEL: (03) 4043-1346 FAX: (03) 4043-1349
EMAIL: ybhwa@nrasb.com.my


LEMBAGA
ARKITEK
MALAYSIA

Ar. YEW BU HWA
ARKITEK
No.Pendaftaran LAMAM/Y61

Saya mengesahkan bahawa pelan-pelan yang dihangat adalah mengikut Undang-Undang Kecil Bangunan Seragam 1984 dan Undang-Undang Kecil Bangunan Seragam (Amend) 2007 (UKBSSG2007) dan pianduan-panduan serta garis-panduan-garis-panduan dan polisi-poli Majlis Perbandaran Seberang Perai. Saya mengesahkan bahawa kerja-kerja pembinaan akan dijalankan dibawah pengawasan saya.

Saya mengesahkan dan mengaku bahawa saya telah menandatangani pelan-pelan ini dengan penuh keberanian merencanak yang diikutkan dan akan membihi ulangan serta syarat-syarat jabatan teknikal.

CONSTRUCTION DRAWING
MARCH 2018

LUKISAN :

REFLECTED CEILING PLAN
-LEVEL 2 - KEY PLAN
-LEVEL 2 (DETAIL PLAN 9,10,11&12)

SCALE: AS SHOWN		CND NO.: 557_CA-712-04	
DRAWN BY: salleh/abdul rahim		CHECKED BY: HAZRAT/UNICE	
		DATE: MARCH 2018	
ORIGINATOR ACRONYM		PROJECT NO.	
BH YEW		55714	
		DISCIPLINE	
		ARCH	
DWG STATUS	BLOCK	BLOCK	DWG NO.
CA	-	-	712
			04
			A