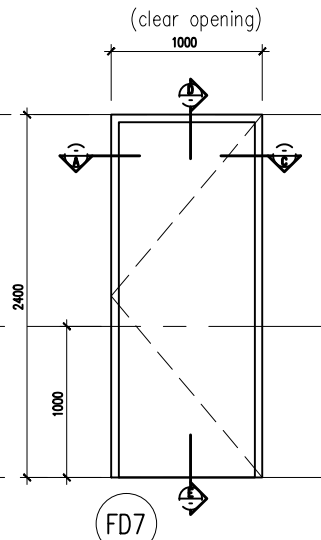
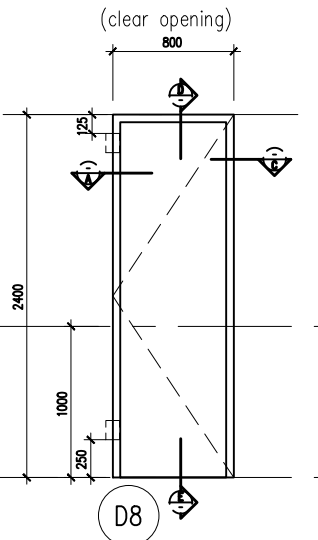
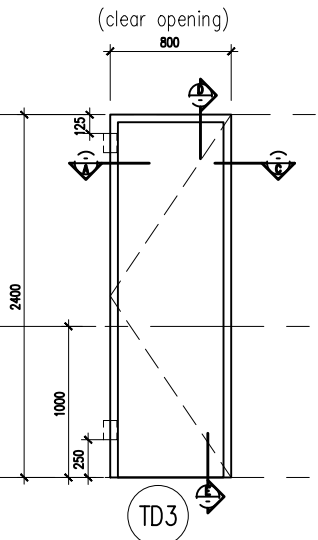
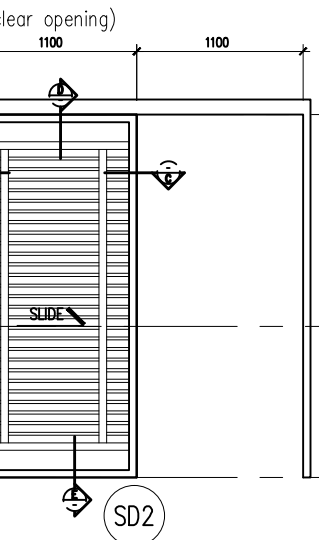
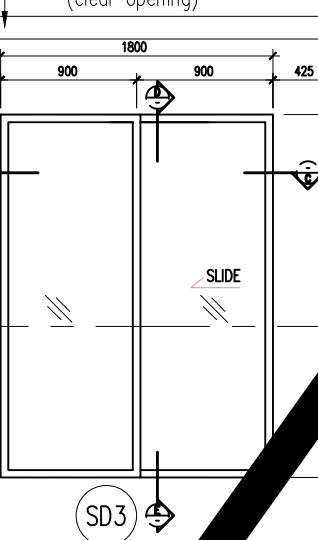
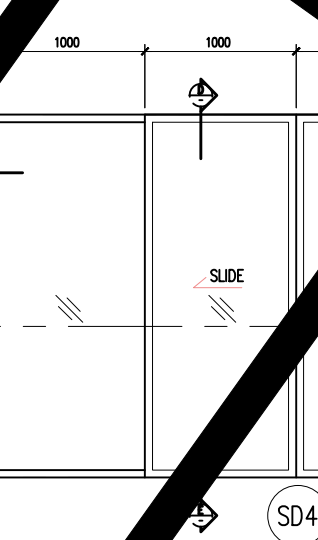
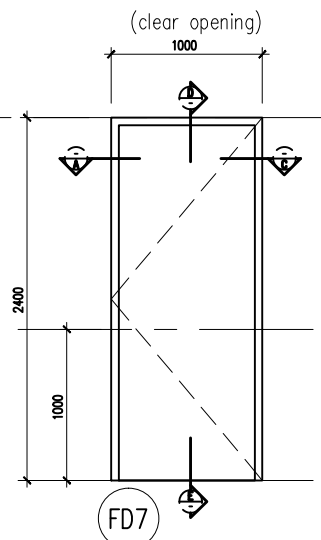
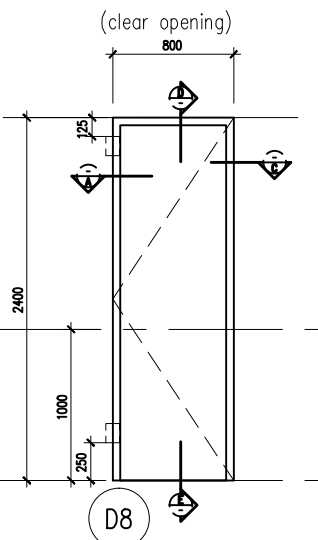
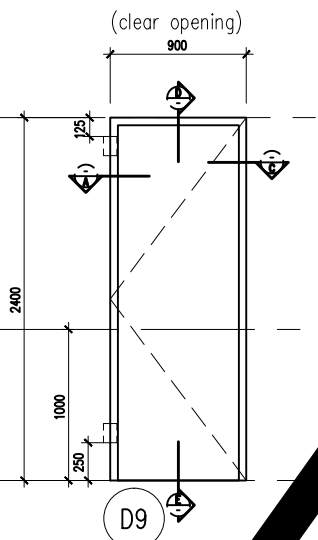
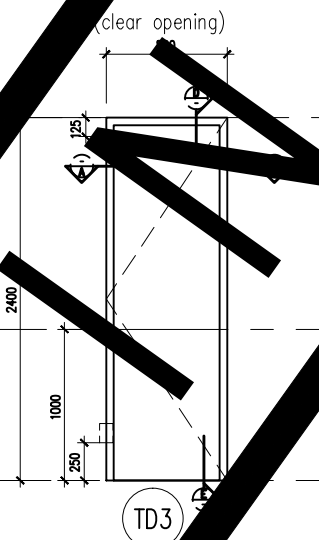
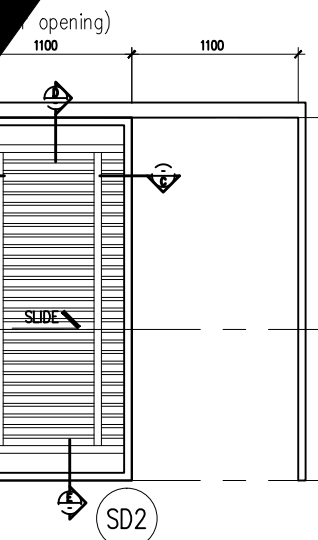
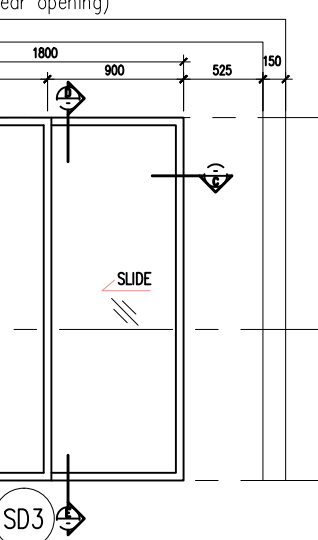
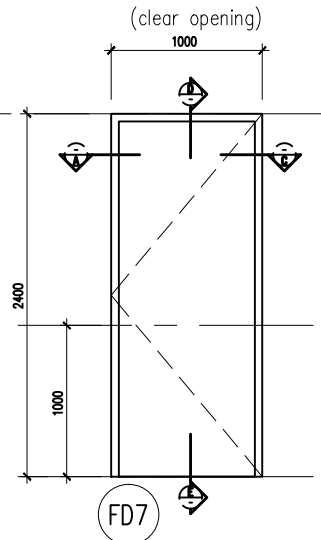
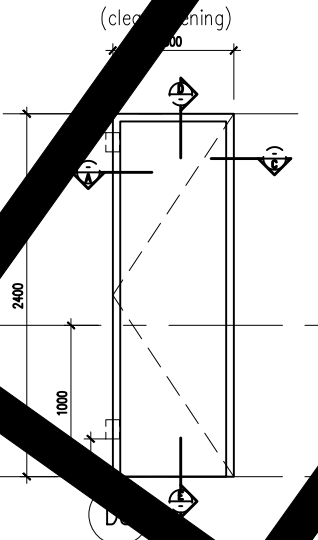
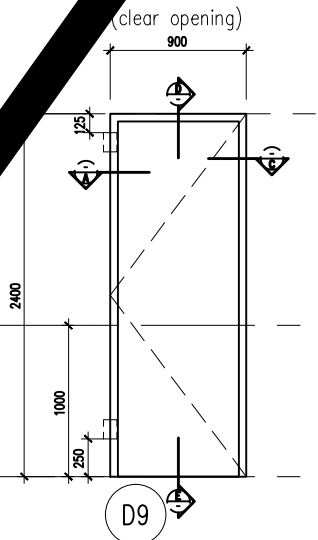
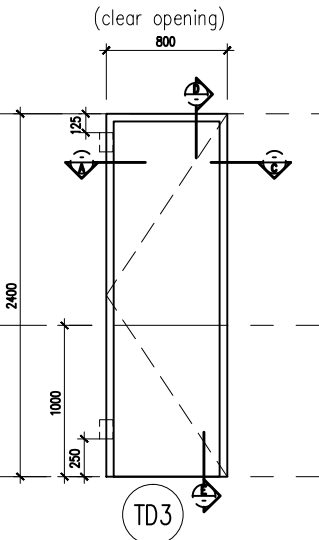
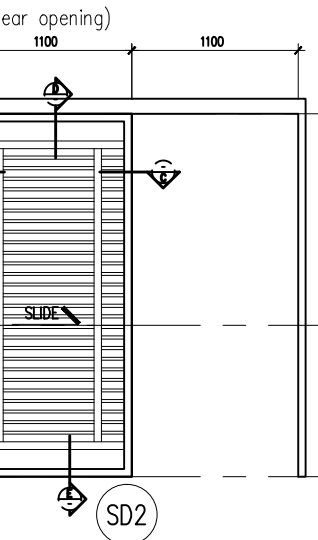
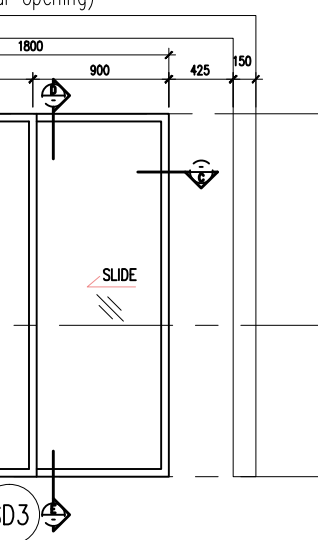



						
▼LOOKSET LEVEL						
▼FFL						
TYPE						
FRAME	METAL 1.2MM THK. METAL FRAME THR FIRE RATED TIMBER SOLID DOOR (PBM'S) VENEER FINISH	METAL 1.2MM THK. METAL FRAME WITH 8MM THK. PLY. TIMBER FLUSH DOOR C/W WATERPROOF PLYWOOD FACING TO EXTERNAL / SPRAY PAINTED FINISH	METAL 1.2MM THK. METAL FRAME WITH 8MM THK. PLY. TIMBER FLUSH DOOR C/W WATERPROOF PLYWOOD FACING TO TOILET / SPRAY PAINTED FINISH	COMPOSITE WOOD COMPOSITE WOOD SLIDING DOOR TO MANUF'S DETAIL	ALUMINIUM 1.2MM THK. POWDER COATED (MIN/60 MICRONS) ALUMIN. FRAME SLIDING GLASS DOOR C/W 8MM THK. ASS. EMERALD GREEN ANNEALED FLOAT	ALUMINIUM 1.2MM THK. POWDER COATED (MIN/60 MICRONS) ALUMIN. FRAME SLIDING GLASS DOOR C/W 8MM THK. ASS. EMERALD GREEN ANNEALED FLOAT
DOOR LEAF	-	-	-	-	-	-
ARCHITRAVE	-	-	-	-	-	-
LOCATION	STUDIO UNIT TYPE A,A1 & A2 - FOYER	STUDIO UNIT TYPE A,A1 & A2 - AIR CON LEDGE	STUDIO UNIT TYPE A,A1 & A2 - BATH 1	STUDIO UNIT TYPE A,A1 & A2 - ENTRANCE	STUDIO UNIT TYPE A,A1 & A2 - OPEN LAMAI	STUDIO UNIT TYPE A,A1 & A2 - MASTER SUITE

						
▼LOOKSET LEVEL						
▼FFL						
TYPE						
FRAME	METAL 1.2MM THK. METAL FRAME THR FIRE RATED TIMBER SOLID DOOR (PBM'S) VENEER FINISH	METAL 1.2MM THK. METAL FRAME WITH 8MM THK. PLY. TIMBER FLUSH DOOR C/W WATERPROOF PLYWOOD FACING TO EXTERNAL / SPRAY PAINTED FINISH	METAL 1.2MM THK. METAL FRAME WITH 8MM THK. PLY. TIMBER FLUSH DOOR C/W WATERPROOF PLYWOOD FACING TO EXTERNAL / SPRAY PAINTED FINISH	METAL 1.2MM THK. METAL FRAME WITH 8MM THK. PLY. TIMBER FLUSH DOOR C/W WATERPROOF PLYWOOD FACING TO TOILET / SPRAY PAINTED FINISH	COMPOSITE WOOD COMPOSITE WOOD SLIDING DOOR TO MANUF'S DETAIL	ALUMINIUM 1.2MM THK. POWDER COATED (MIN/60 MICRONS) ALUMIN. FRAME SLIDING GLASS DOOR C/W 8MM THK. ASS. EMERALD GREEN ANNEALED FLOAT
DOOR LEAF	-	-	-	-	-	-
ARCHITRAVE	-	-	-	-	-	-
LOCATION	STUDIO UNIT TYPE B,B1 & B2 - FOYER	STUDIO UNIT TYPE B,B1 & B2 - AIR CON LEDGE	STUDIO UNIT TYPE B,B1 & B2 - MASTER SUITE, STUDY & BEDROOM 2	STUDIO UNIT TYPE B,B1 - BATH 1 & BATH 2	STUDIO UNIT TYPE B,B1 & B2 - ENTRANCE	STUDIO UNIT TYPE B,B1 & B2 - LIVING/DINING

						
▼LOOKSET LEVEL						
▼FFL						
TYPE						
FRAME	METAL 1.2MM THK. METAL FRAME THR FIRE RATED TIMBER SOLID DOOR (PBM'S) VENEER FINISH	METAL 1.2MM THK. METAL FRAME WITH 8MM THK. PLY. TIMBER FLUSH DOOR C/W WATERPROOF PLYWOOD FACING TO EXTERNAL / SPRAY PAINTED FINISH	METAL 1.2MM THK. METAL FRAME WITH 8MM THK. PLY. TIMBER FLUSH DOOR C/W WATERPROOF PLYWOOD FACING TO EXTERNAL / SPRAY PAINTED FINISH	METAL 1.2MM THK. METAL FRAME WITH 8MM THK. PLY. TIMBER FLUSH DOOR C/W WATERPROOF PLYWOOD FACING TO TOILET / SPRAY PAINTED FINISH	COMPOSITE WOOD COMPOSITE WOOD SLIDING DOOR TO MANUF'S DETAIL	ALUMINIUM 1.2MM THK. POWDER COATED (MIN/60 MICRONS) ALUMIN. FRAME SLIDING GLASS DOOR C/W 8MM THK. ASS. EMERALD GREEN ANNEALED FLOAT
DOOR LEAF	-	-	-	-	-	-
ARCHITRAVE	-	-	-	-	-	-
LOCATION	STUDIO UNIT TYPE C,C1 & C2 - FOYER & MASTER SUITE	STUDIO UNIT TYPE C,C1 & C2 - AIR CON LEDGE	STUDIO UNIT TYPE C,C1 & C2 - BEDROOM 2	STUDIO UNIT TYPE C,C1 & C2 - BATH 1 & BATH 2	STUDIO UNIT TYPE C,C1 & C2 - ENTRANCE	STUDIO UNIT TYPE C,C1 & C2 - BEDROOM 2

Hak Cipta Terpelihara. Tidak dibenarkan mencetak mana-mana bahagian ilustrasi dalam apa jua bentuk dan dengan apa cara pun samada secara elektronik, mencetak, mekanik, rakaman atau cara lain sebelum mendapat kebenaran bertulis dari BH YEW ARCHITECTS SDN. BHD.

REV.	DATE	DESCRIPTION	REMARK
01	JAN 2017	REVISE DOOR TYPE	-
02	JUNE 2017	REVISE DOOR HANDLE SIZE	-
03	SEP 2017	REVISE DOOR GDLg	-
A.04	24.10.2017	TRANSFER ALL DOOR AT STUDIO TO SHEET DRAWINGS	
		NUMBER 557-CA-831-01	

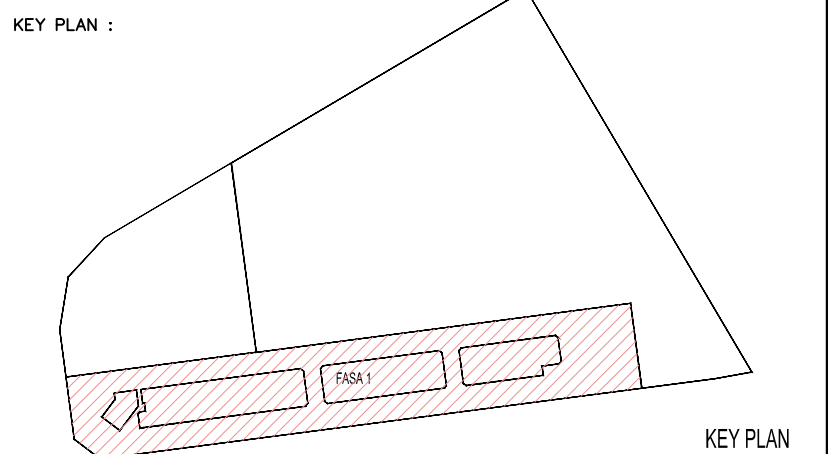

PROJECT TITLE :
CADANGAN MEMBINA PEMBANGUNAN BERCAMPUR DI ATAS LOT 21135,
PERSIARAN CASSIA BARAT 3, MUKIM 13, SEBERANG PERAI SELATAN,
PULAU PINANG YANG MENGANDUNGI:-

FASA 1
A. 2 BLOK PANGSAPURI PERKHIDMATAN 18 TINGKAT (612 UNIT)
B. KEDAI PEJABAT 3 TINGKAT (196 UNIT)
C. 5 TINGKAT TEMPAT LETAK KENDERAAN

UNTUK : TETUAN PARAMOUNT PROPERTY (PW) SDN. BHD

LAND OWNER & BUILDING OWNER :

NAMA : MR. OOI HUN PENG
JAWATAN : KETUA PECAJAI EKSEKUTIF
NO IC : 650619-02-5311
ALAMAT : PARAMOUNT PROPERTY (PW) SDN. BHD
WISMA PARAMOUNT, 1A (1ST FLOOR), LORONG BLM 1/1,
BANDAR LAGUNA MERBOK, 08000 SUNGAI PETANI, KEDAH
NO. TEL : 604 - 441 9191 FAX : 604 - 441 9090

KITCHEN SPECIALIST :

QS CONSULTANT :

M&E CONSULTANT :
PERUNDING P.L.A.
Consulting Mechanical & Electrical Engineers.
8-01, WISMA PANTAI, TEL. NO. : (604) 3337990
JALAN WISMA PANTAI, FAX NO. : (604) 3317337
12200 BUTTERWORTH, PENANG. E-MAIL : project@pla-group.com

C&S CONSULTANT :
PERUNDING KELANA
CIVIL & STRUCTURAL ENGINEERS
Level 12, Unit 12(D), Wisma Boon Siew,
No.1, Penang Road, 10000 Penang.
Tel: 2622628, Fax: 2641618
(Company No. AS0232772-W)

DESIGN ARCHITECT :
CPG ARCHITECTURE GROUP - STUDIO A
CPG CONSULTANTS PTE LTD
238B, THOMSON ROAD, #12-00 TOWER B
NOVENA SQUARE, SINGAPORE 307685
TEL : +65 6357 4468 FAX : +65 6357 4469

ARCHITECT :
BH YEW ARCHITECT (SP/Y61)
15TH FLOOR, BANGUNAN AMMETLIFE
NO.1, JALAN LUMUT, 50400 KUALA LUMPUR
TEL: (03) 4043-1346 FAX: (03) 4043-1349
EMAIL: ybhwa@nrab.com.my

LEMBAGA ARKITER MALAYSIA
Ar. YEW BU HWA
ARKITER
No.Pendaftaran LAM: A/Y61
Saya mengesahkan bahawa pelan-pelan yang dihantar adalah mengikut Undang-Undang Keciil Bangunan
Seragam 1986 dan Undang-Undang Keciil Bangunan Seragam (Jinduan) 2007 [UGS2007] dan
pihdan-pihdan serta perismpandan-perismpandan dan pihdan-pihdan Maja Perforansan Selang Perai.
Saya mengesahkan bahwa kerja-kerja peribinan akan dipihtan dibawah perijinan saya.
Saya mengesahkan dan menguik bahwa pelan-pelan bangunan adalah setara dengan pelan kebenaran
merancang yang diluluskan dan akan memuhtai ulasan serta syarat-syarat pihtan teknikl.

CONSTRUCTION DRAWING
MARCH 2018

LUKSAN :

DOOR SCHEDULE 2
-STUDIO UNIT TYPE A,A1&A2
-STUDIO UNIT TYPE B,B1&B2
-STUDIO UNIT TYPE C,C1&C2

SCALE: AS SHOWN	CAD NO: 557_CA-821-02
DRAWN BY: abdul rahim	CHECKED BY: JANICE
ORIGINATOR ACRONYM BH YEW	PROJECT NO. 55714
DWG STATUS CA	DWG NO. 821
BLOCK -	REVISION A.05