



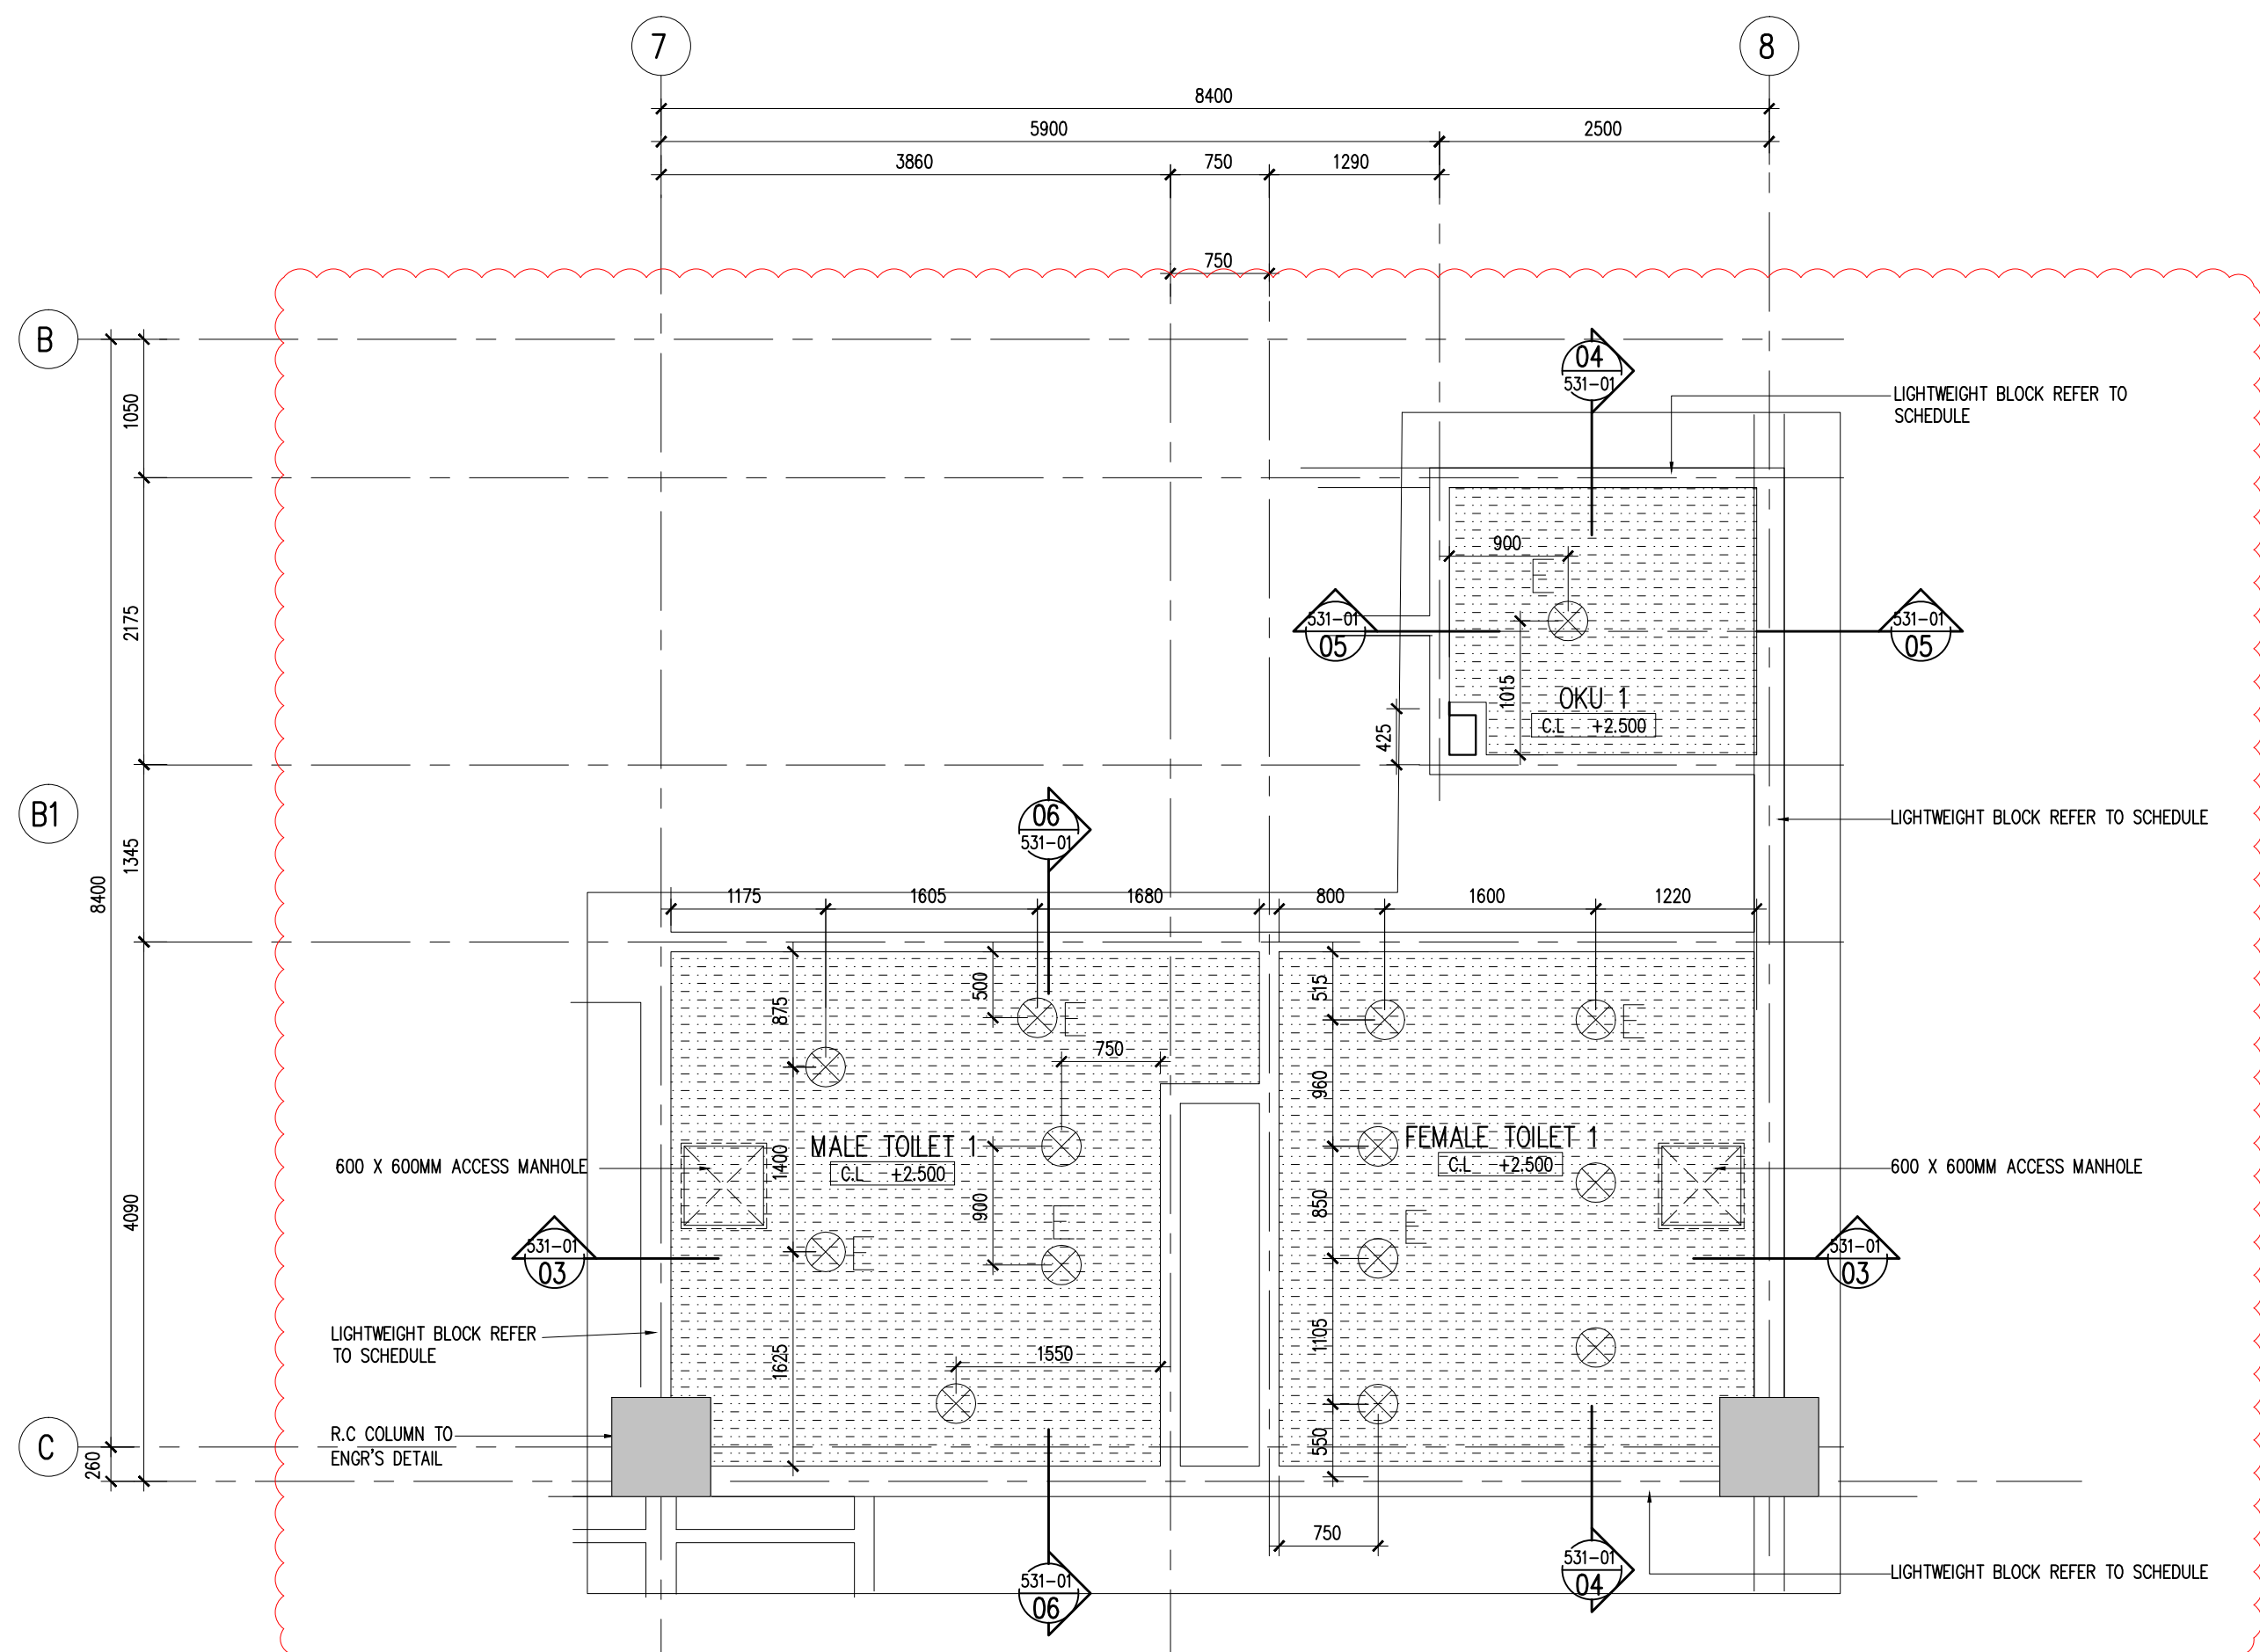


02 TOILET 1 LEVEL 1-3 - REFLECTED CEILING PLAN
531-01 SCALE = 1 : 50

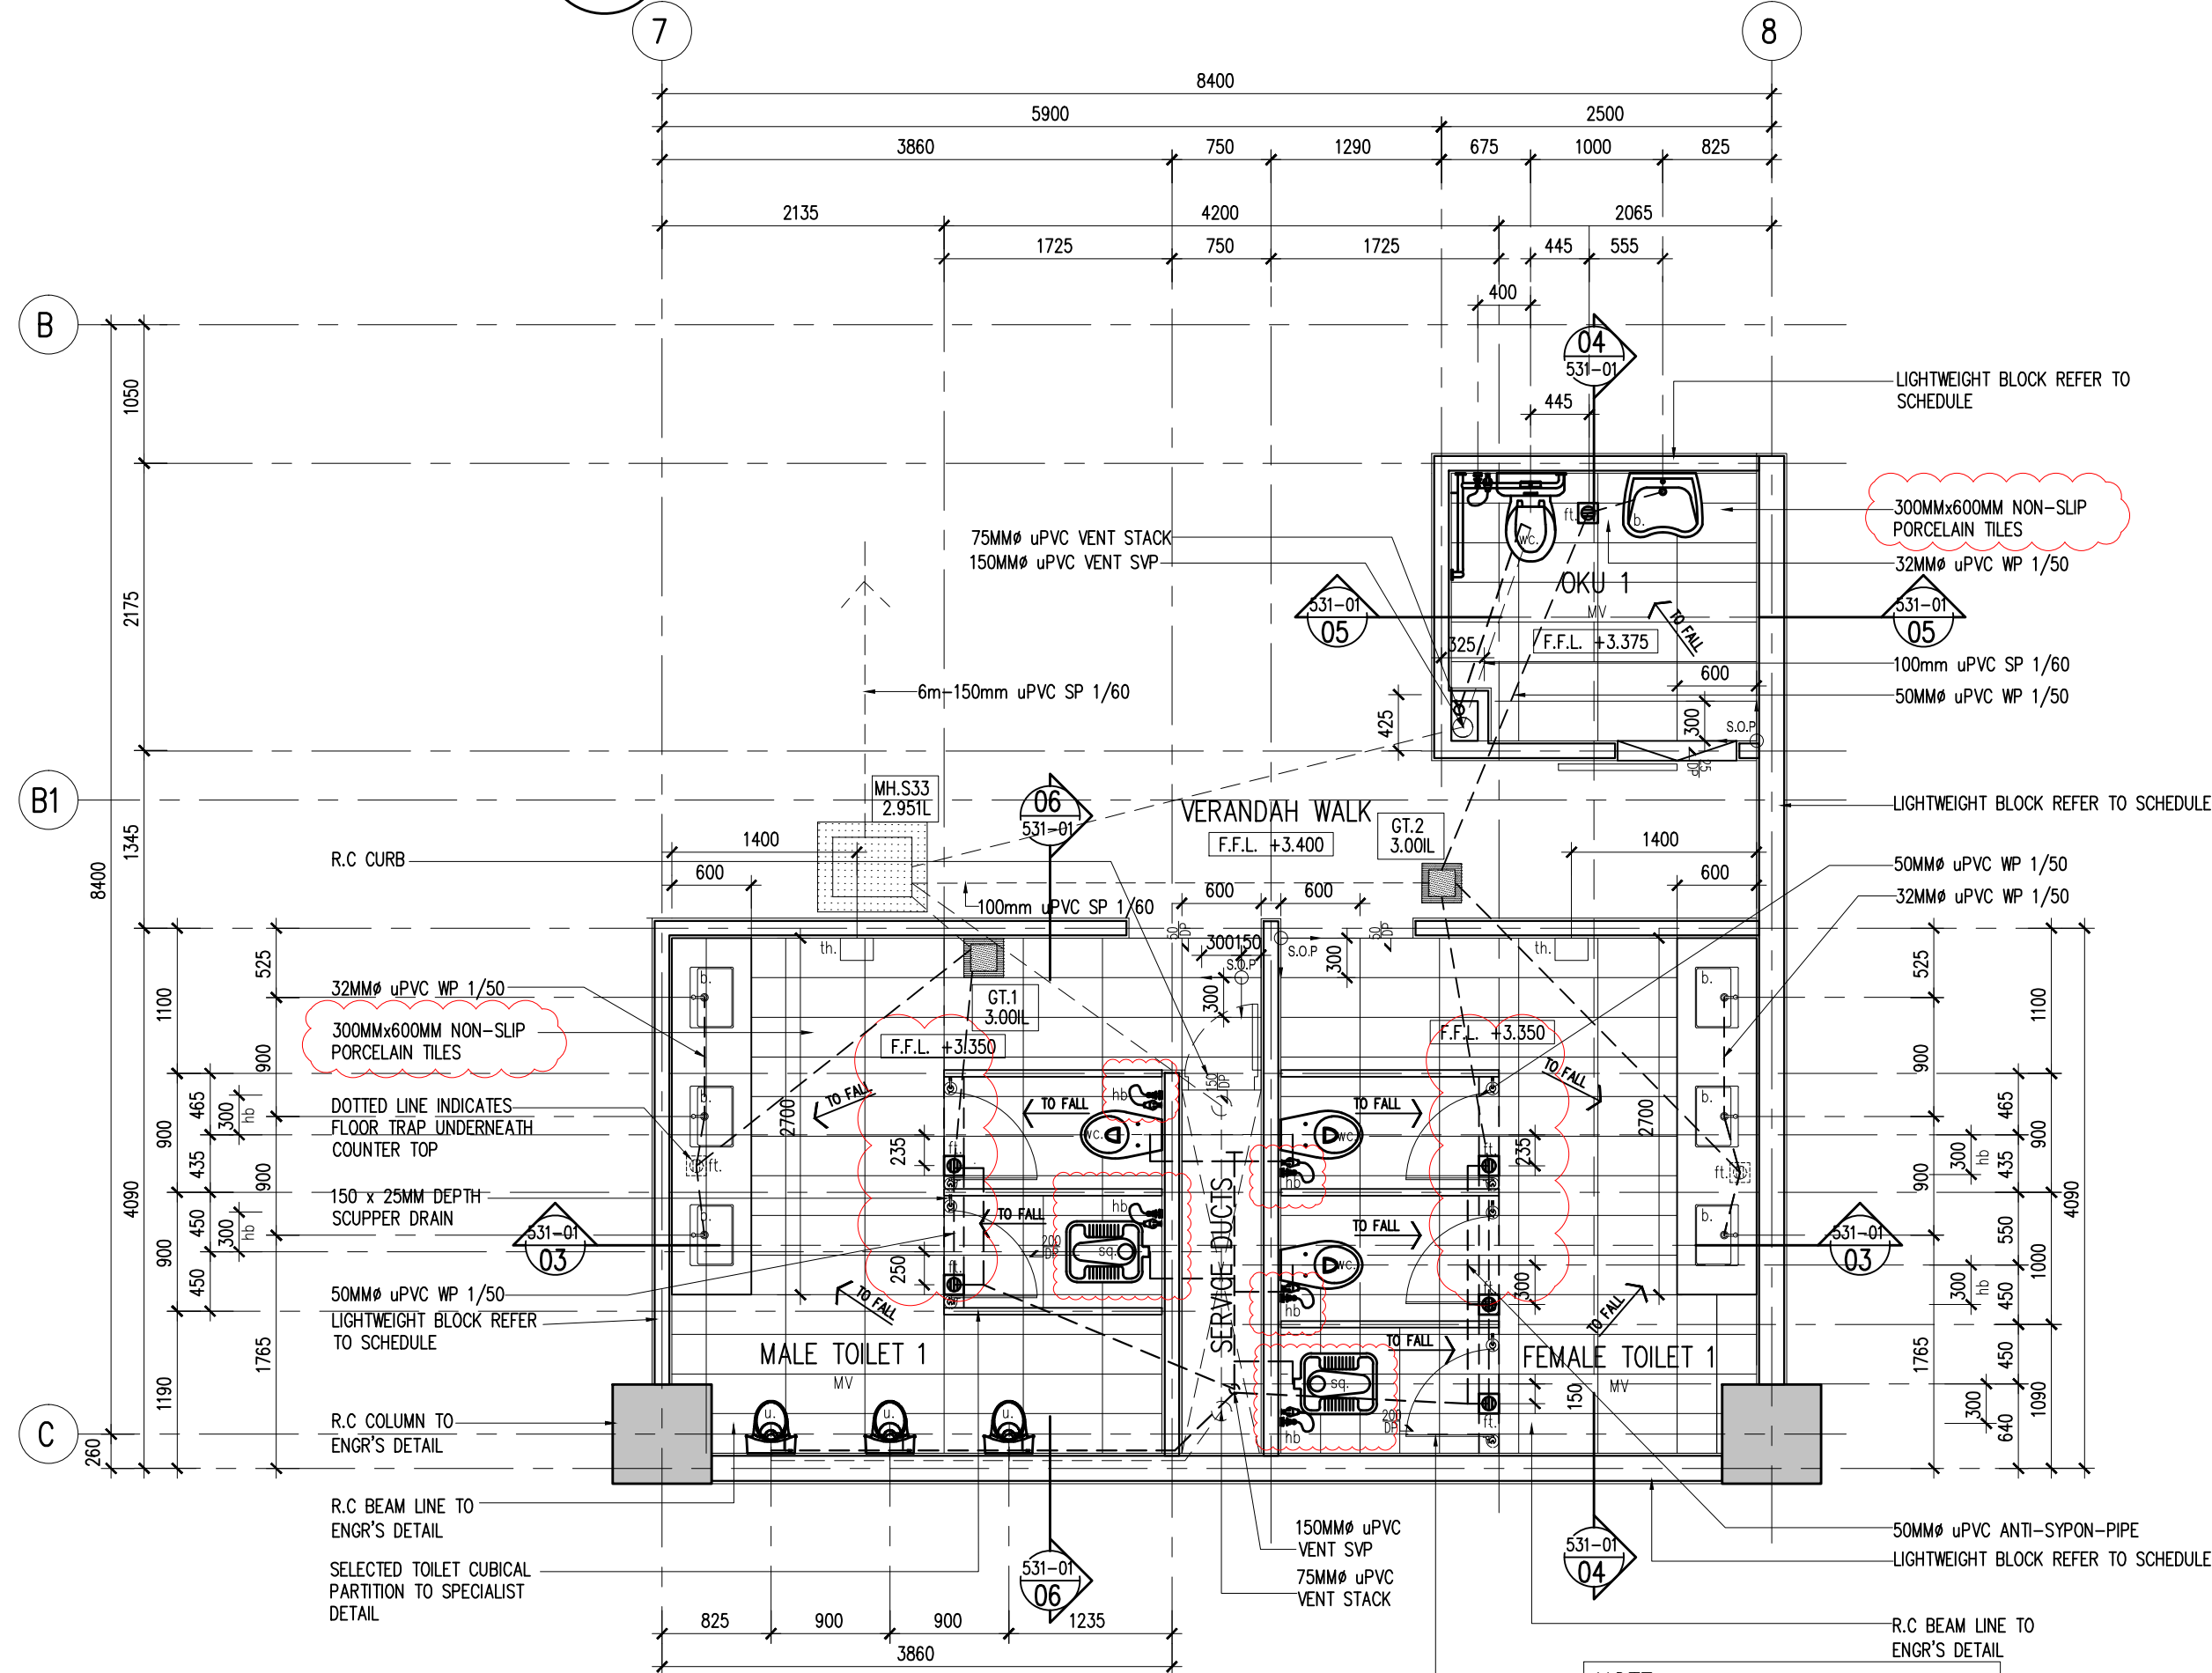


01 TOILET 1 LEVEL 1-3 - FLOOR PLAN
531-01 SCALE = 1 : 50


NOTE:
MAINHOLE (MH) AND GULLY TRAP (GT) ARE ONLY AT LEVEL 1

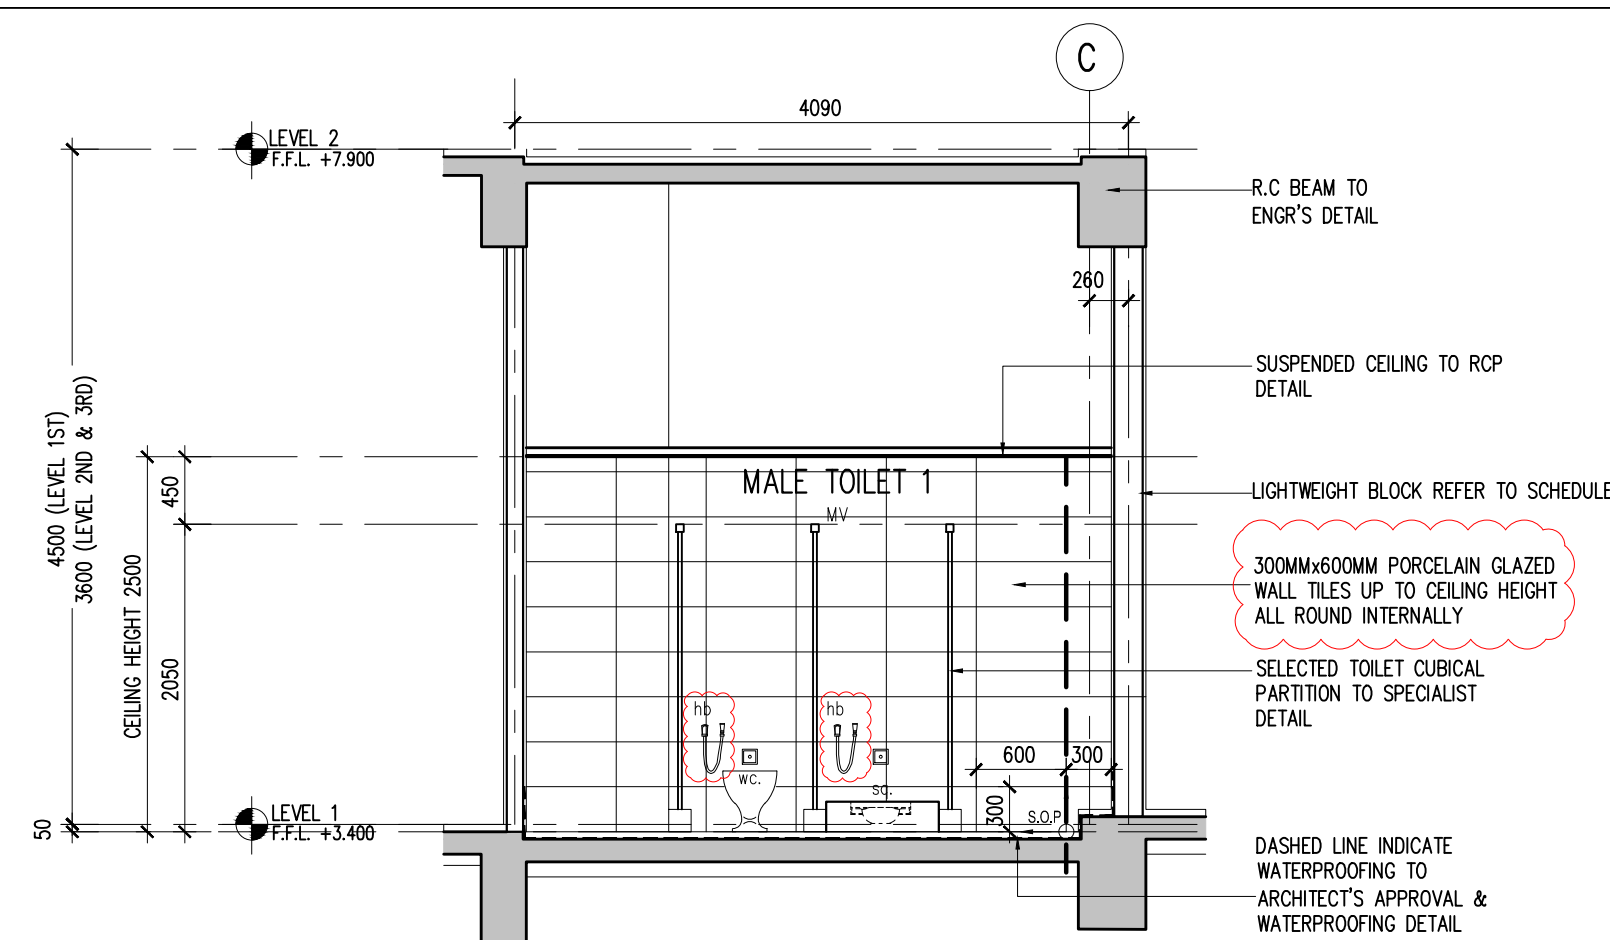


06 TOILET 1 LEVEL 1-3 - SECTION 4
531-01 SCALE = 1 : 50

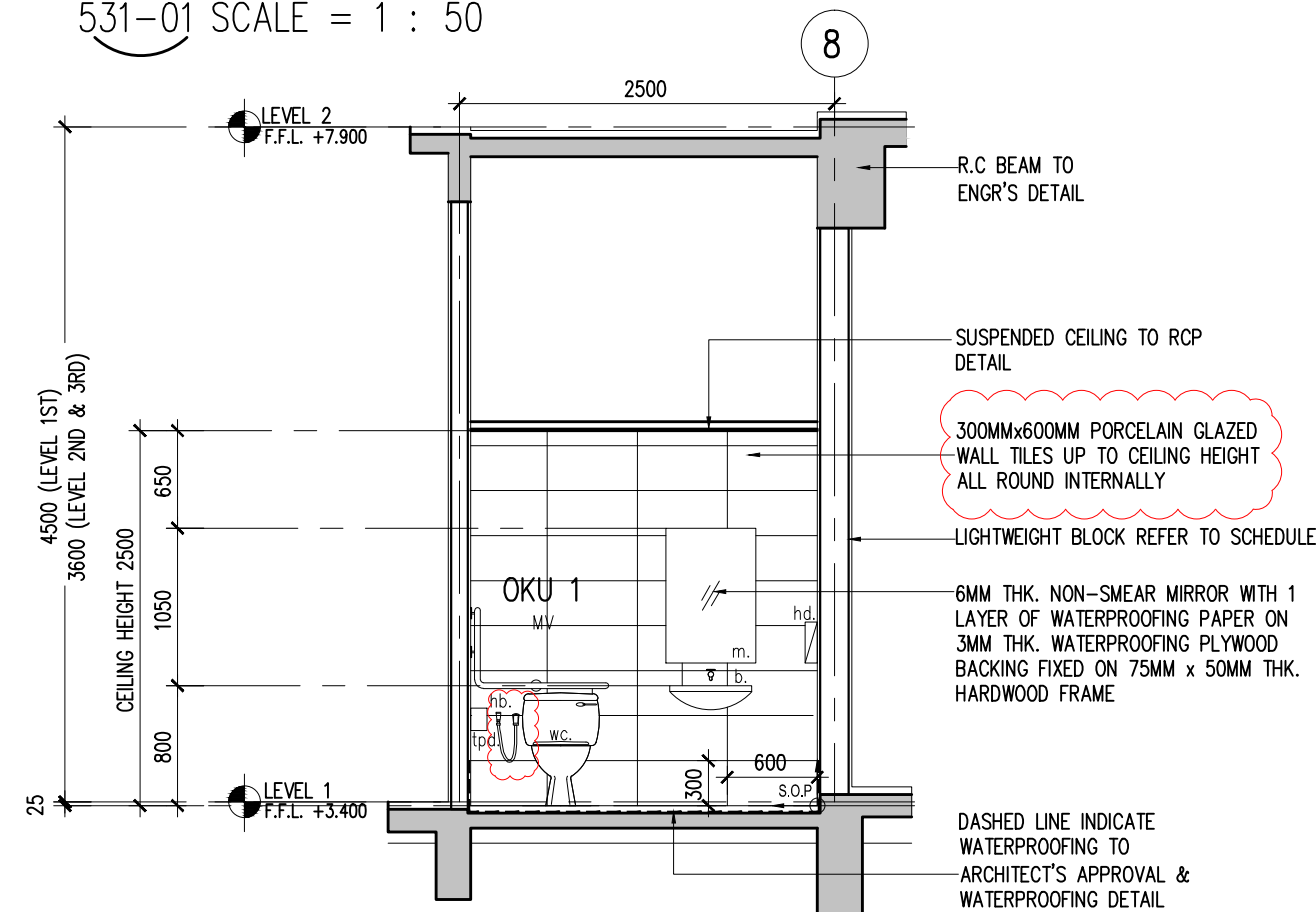

05 TOILET 1 LEVEL 1-3 - SECTION 03
531-01 SCALE = 1 : 50

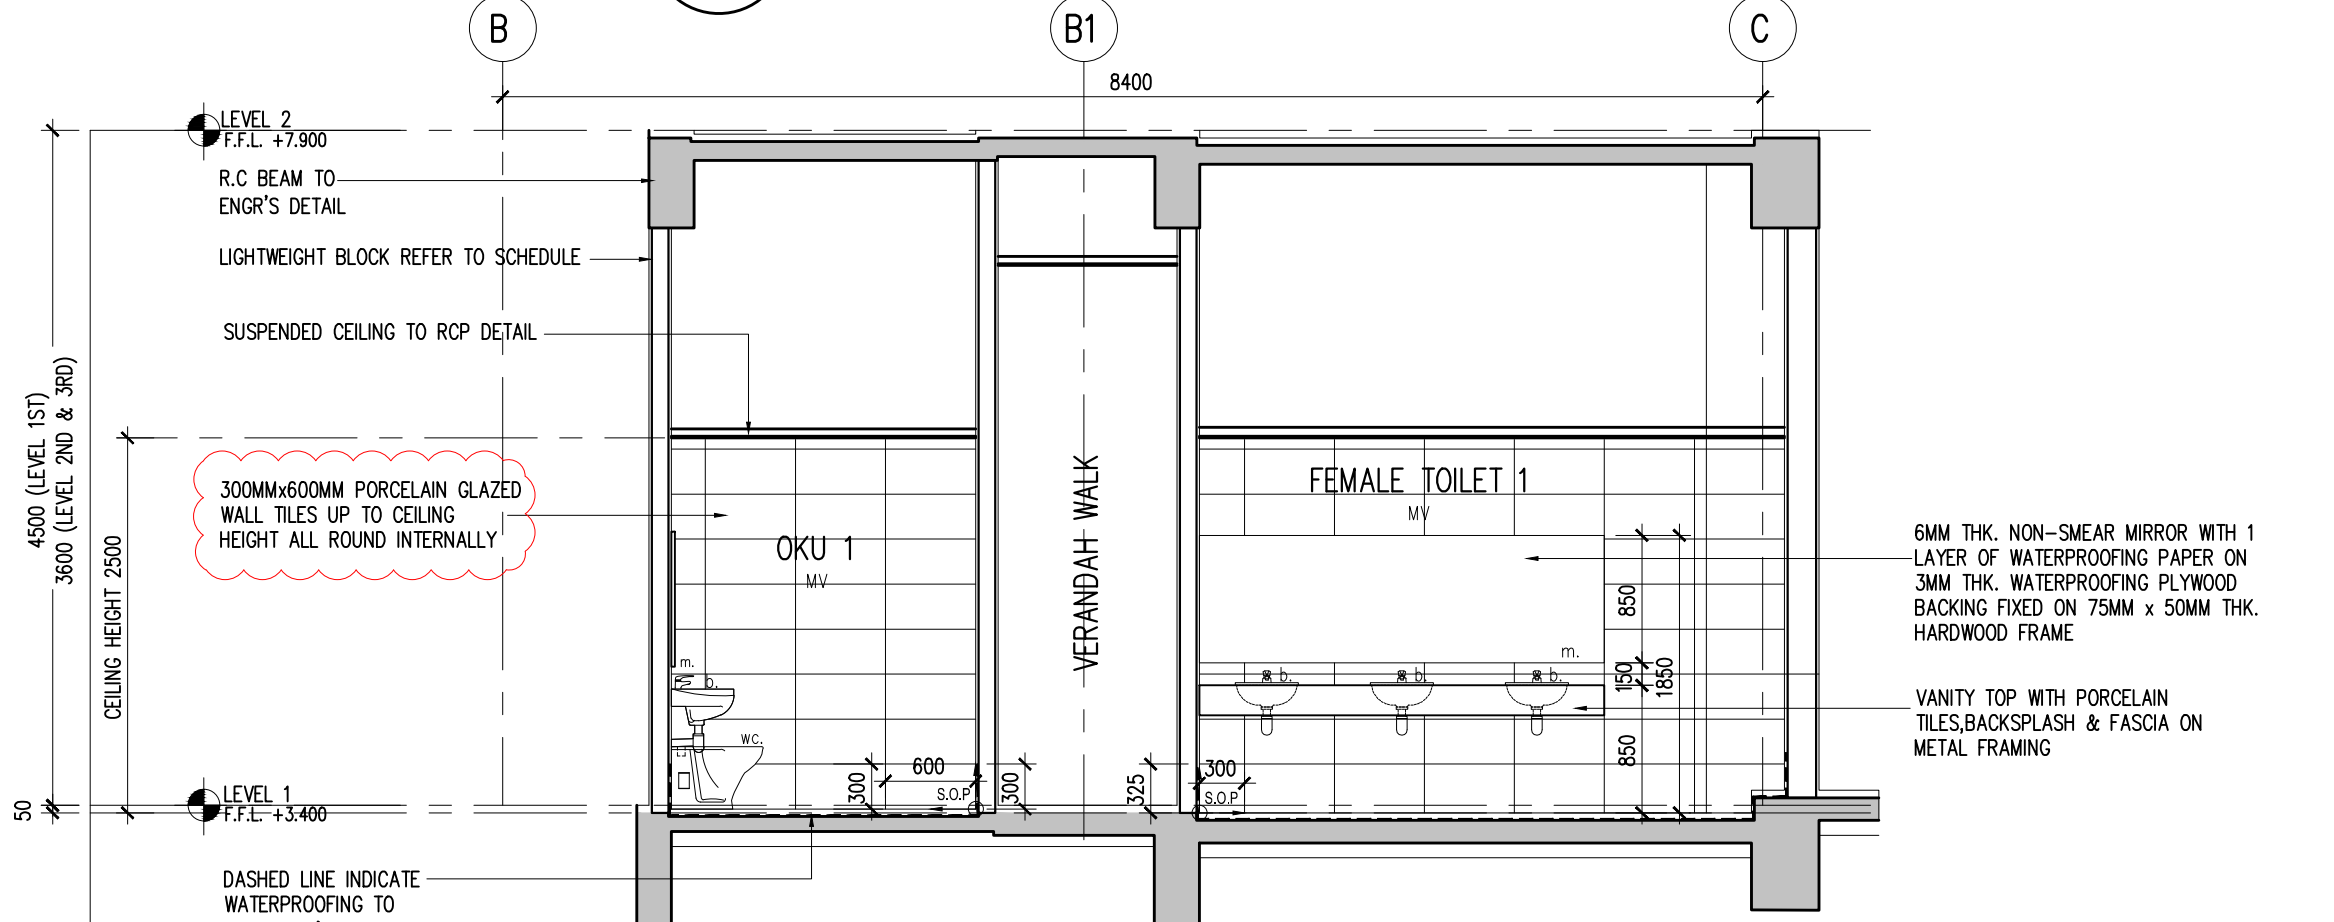

04 TOILET 1 LEVEL 1-3 - SECTION 02
531-01 SCALE = 1 : 50

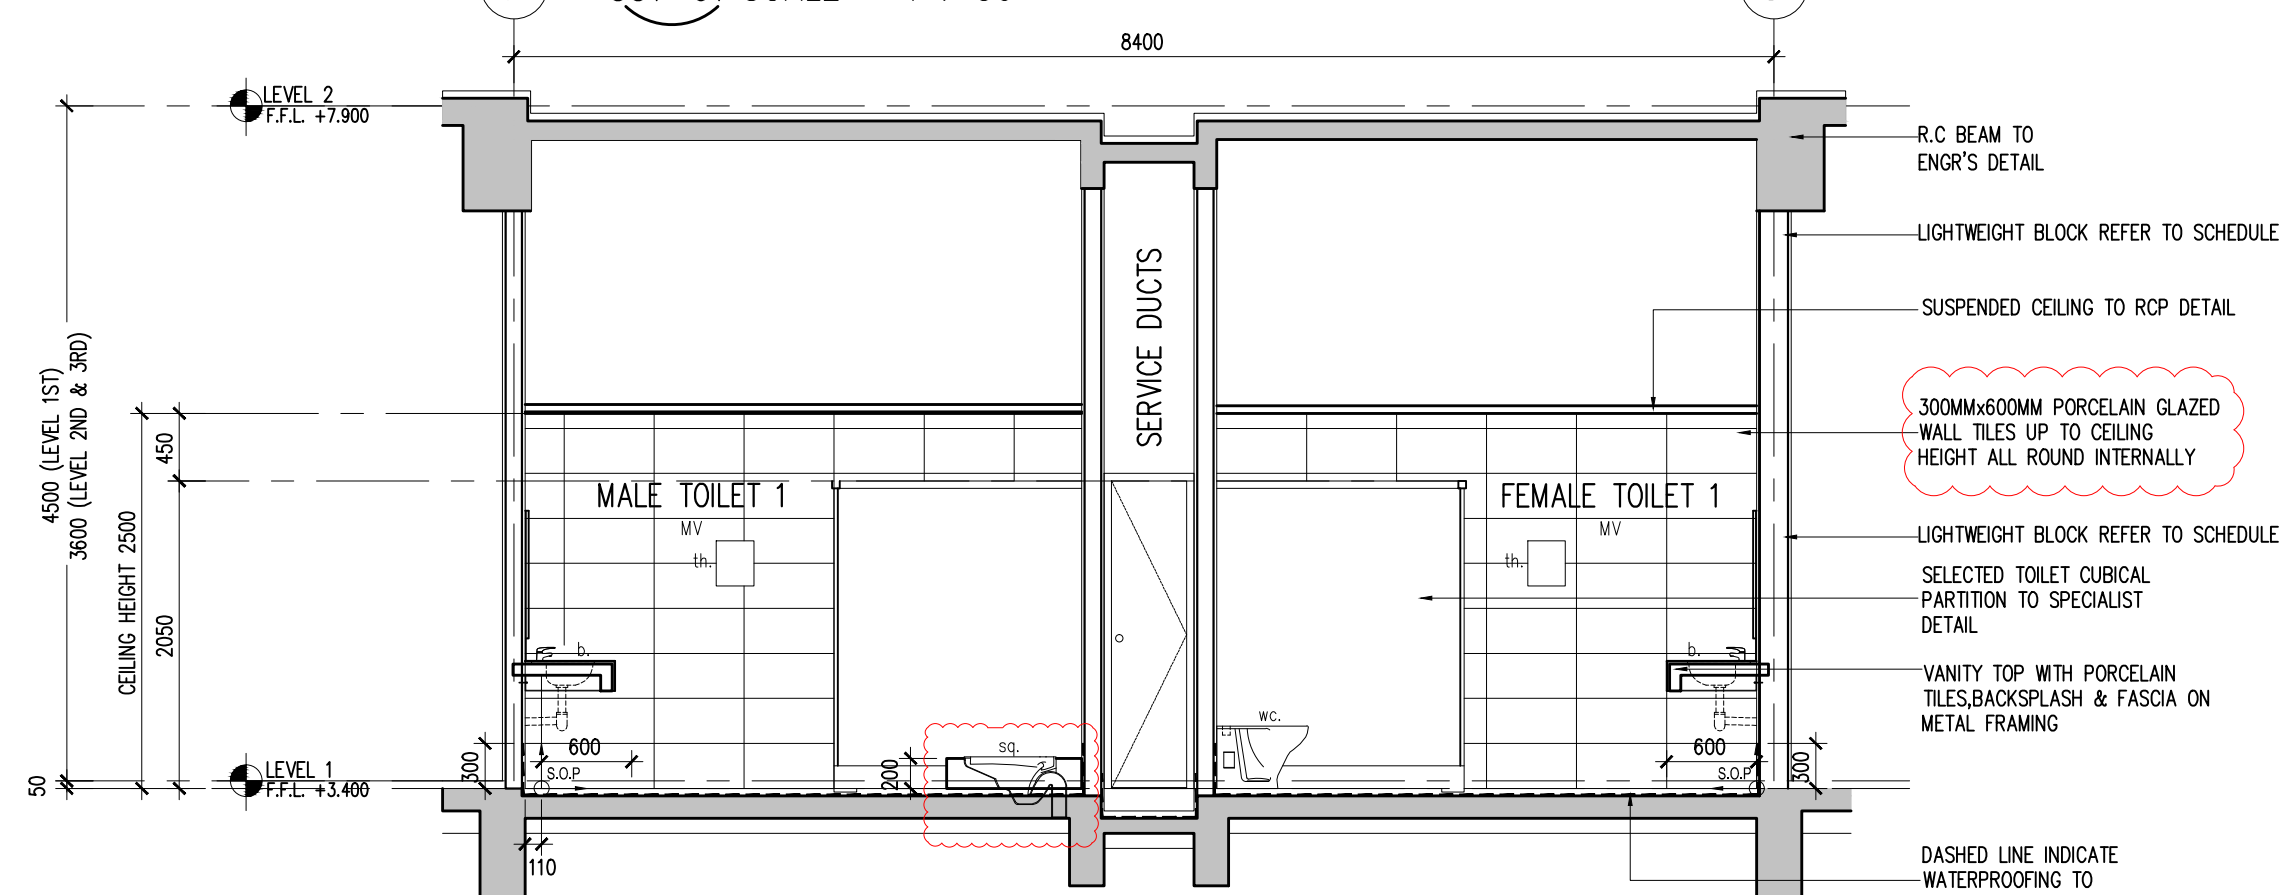

03 TOILET 1 LEVEL 1-3 - SECTION 01
531-01 SCALE = 1 : 50


Note : M&E power points setting out to refer to M&E detail drawing

LEGEND- SANITARY FITTINGS	
FITTINGS	DESCRIPTION
fl	Floor trap
hb	Hand bidet
hd	Hand dryer
m	6mm thk. Mirror
tap	-
th	Toilet paper holder
sq	Squatting
u	Urinal
wc	Water closet

LEGEND	
-	DESCRIPTION
mv	Mechanical ventilation

Hak Cipta Terpelihara. Tidak dibenarkan mencetak mana-mana bahagian ilustrasi dalam apa jua bentuk dan dengan apa cara pun samada secara elektronik, mekanik, rakaman atau cara lain sebelum mendapat kebenaran bertulis dari BH YEW ARCHITECTS SDN. BHD.

REV.	DATE	DESCRIPTION	REMARK
A.01	28/11/2017	REVISED TOILET DETAIL (CLOUDED)	
A.02	03/09/2018	UPDATING DRAWING (REVISED DETAIL - CLOUDED)	abdul rahim
		ADD CEILING PLAN, TILES TYPE CHANGES	

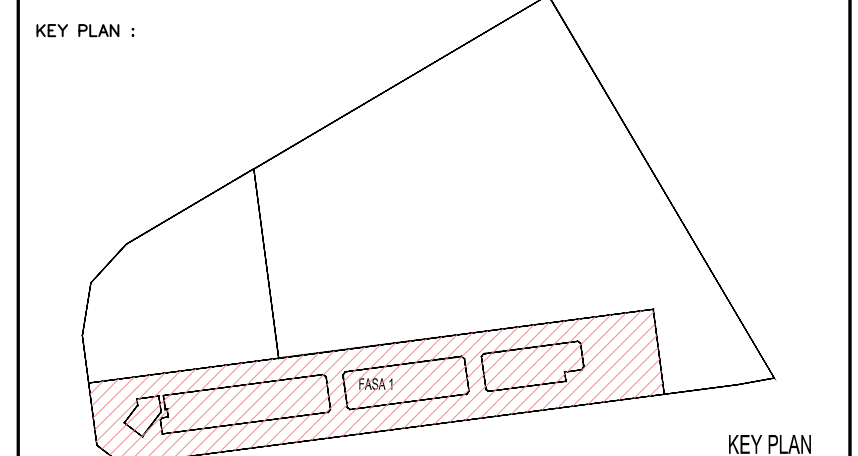

PROJECT TITLE :
CADANGAN MEMBINA PEMBANGUNAN BERCAMPUR DI ATAS LOT 21135, PERSIARAN CASSIA BARAT 3, MUKIM 13, SEBERANG PERAI SELATAN, PULAU PINANG YANG MENGANDUNGI:-
FASA 1
A. 2 BLOK PANGSAPURI PERKHIDMATAN 18 TINGKAT (612 UNIT)
B. KEDAI PEJABAT 3 TINGKAT (196 UNIT)
C. 5 TINGKAT TEMPAT LETAK KENDERAAN

UNTUK : TETUAN PARAMOUNT PROPERTY (PW) SDN. BHD

LAND OWNER & BUILDING OWNER :

NAMA : MR. OOI HUN PENG
JAWATAN : KETUA PEGAWAI EKSEKUTIF
NO IC : 650619-02-5511
ALAMAT : PARAMOUNT PROPERTY (PW) SDN. BHD
WISMA PARAMOUNT, 1A (1ST FLOOR), LORONG BLM 1/1,
BANDAR LAGUNA MERBOK, 08000 SUNGAI PETANI, KEDAH
NO. TEL : 604 - 441 9191 FAX : 604 - 441 9090

KITCHEN SPECIALIST :

QS CONSULTANT :

M&E CONSULTANT :
PERUNDING P.L.A.
Consulting Mechanical & Electrical Engineers.
8-01, WISMA PANTAI, TEL. NO. : (604) 3337990
JALAN WISMA PANTAI, FAX NO. : (604) 3317337
12200 BUTTERWORTH, PENANG. E-MAIL : project@pla-group.com

C&S CONSULTANT :
PERUNDING KELANA
CIVIL & STRUCTURAL ENGINEERS
Level 12, Unit 12(D), Wisma Boon Siew,
No.1, Penang Road, 10000 Penang.
Tel: 26222628, Fax: 2641616
(Company No. AS0232772-W)

DESIGN ARCHITECT :
ARCHITECTURE GROUP - STUDIO A
CPG CONSULTANTS PTE LTD
2388, THOMSON ROAD, #12-00 TOWER B
NOVENA SQUARE, SINGAPORE 307685
TEL : +65 6357 4468 FAX : +65 6357 4469

ARCHITECT :
BH YEW ARCHITECT (SP/Y61)
15TH FLOOR, BANGUNAN AMMETUFE
NO.1, JALAN LUMUT, 50400 KUALA LUMPUR
TEL (03) 4043-1346 FAX: (03) 4043-1349
EMAIL: yhw@nrasb.com.my

Ar. YEW BU HWA
ARKITEK
No.Pendaftaran LAM: A/Y61

Saya mengesahkan bahawa pelan-pelan yang dihantar adalah mengikut Undang-Undang Keci Bangunan Seragam 1986 dan Undang-Undang Keci Bangunan Seragam (Jindoran) 2007 [MGS2007] dan gindoran-piduan serta partisipand-partisipand dan pidi-pidi Melle Partidond Serang Perai. Saya mengesahkan bahwa kerja-kerja peribinan akan dipikan dibawah peryifan saya. Saya mengesahkan dan mengu bahwa pelan-pelan bangunan adalah setere dengan pelan klaberan merancang yang diuliskan dan akan memotuhi ulusan serta syarat-syarat jabatan teknik.

CONSTRUCTION DRAWING
SEPTEMBER 2018

LUKSAN :

**TOILET DETAIL : TOILET 1 LEVEL 1-3
-FLOOR & REFLECTED CEILING PLAN
-SECTION 01,02,03 & 04**

SCALE: AS SHOWN	CAD NO: 557_CA-531-01	DATE: 03 SEPT 2018
DRAWN BY: abdul rahim	CHECKED BY: JANICE	DISCIPLINE: ARCH
ORIGINATOR ACRONYM BH YEW	PROJECT NO. 55714	
DWG STATUS CA	BLOCK -	REVISION A.02