




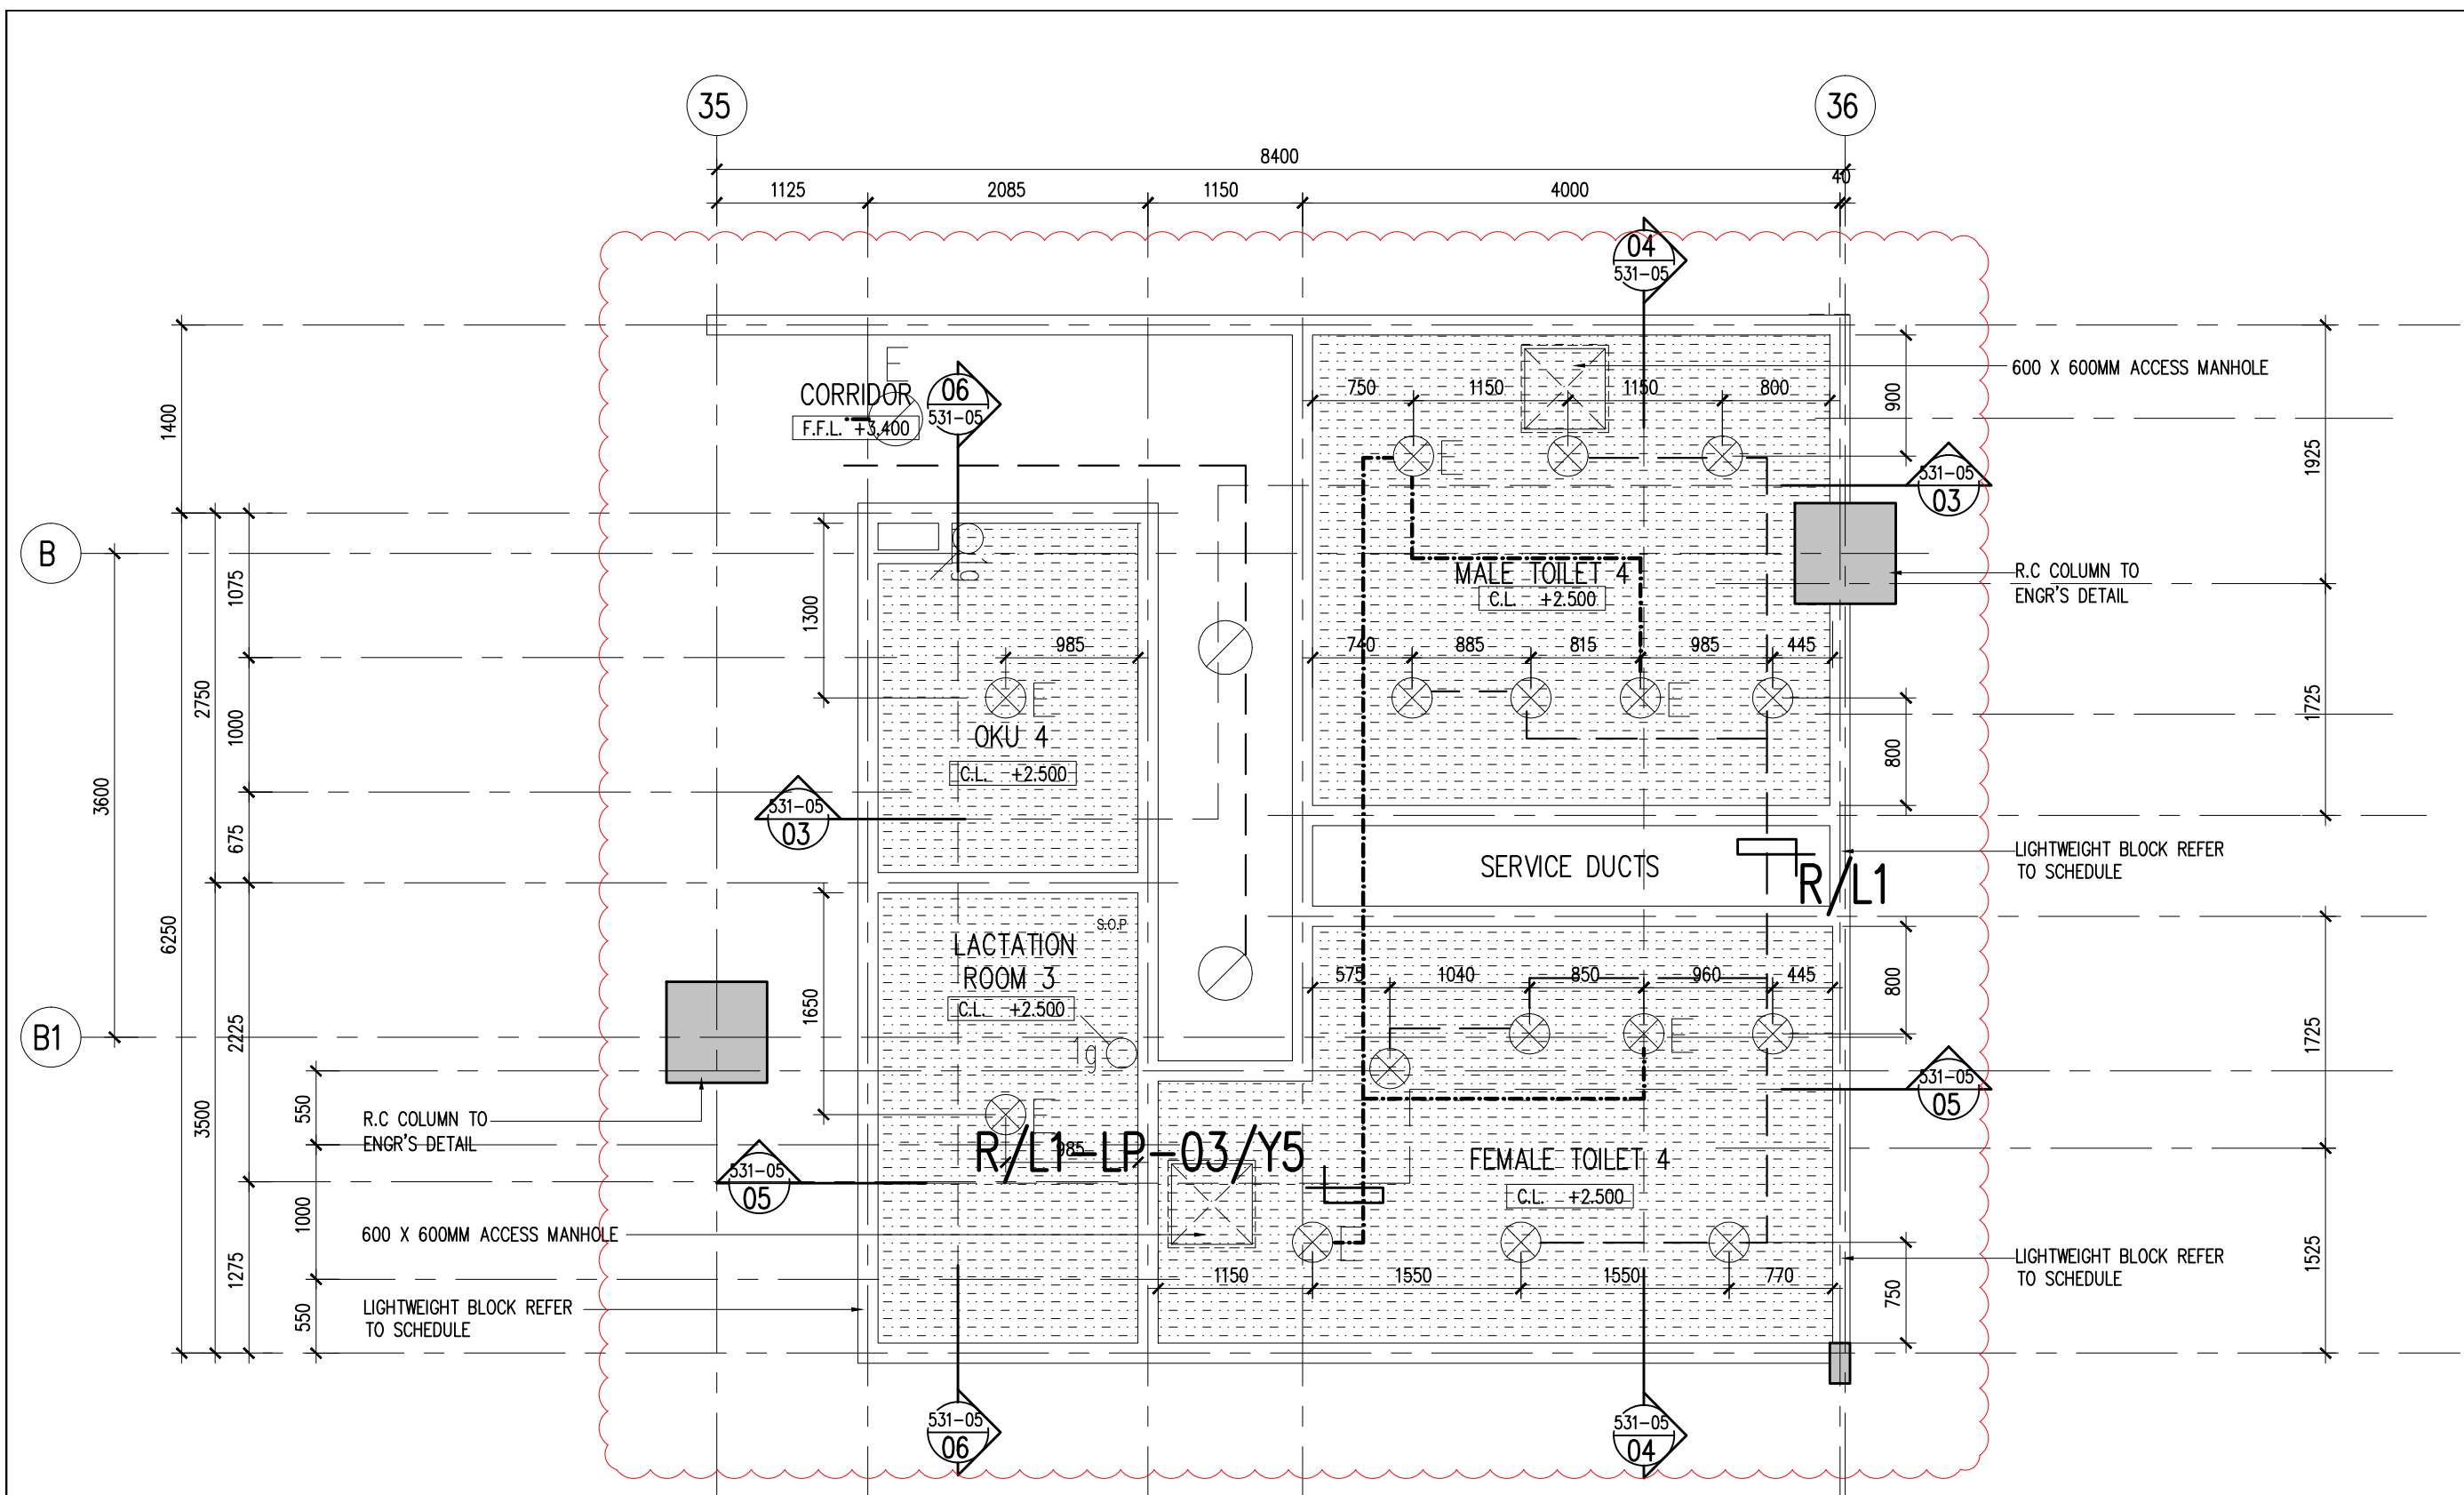


02 TOILET 4 LEVEL 1-3 - REFLECTED CEILING PLAN
531-05 SCALE = 1 : 50

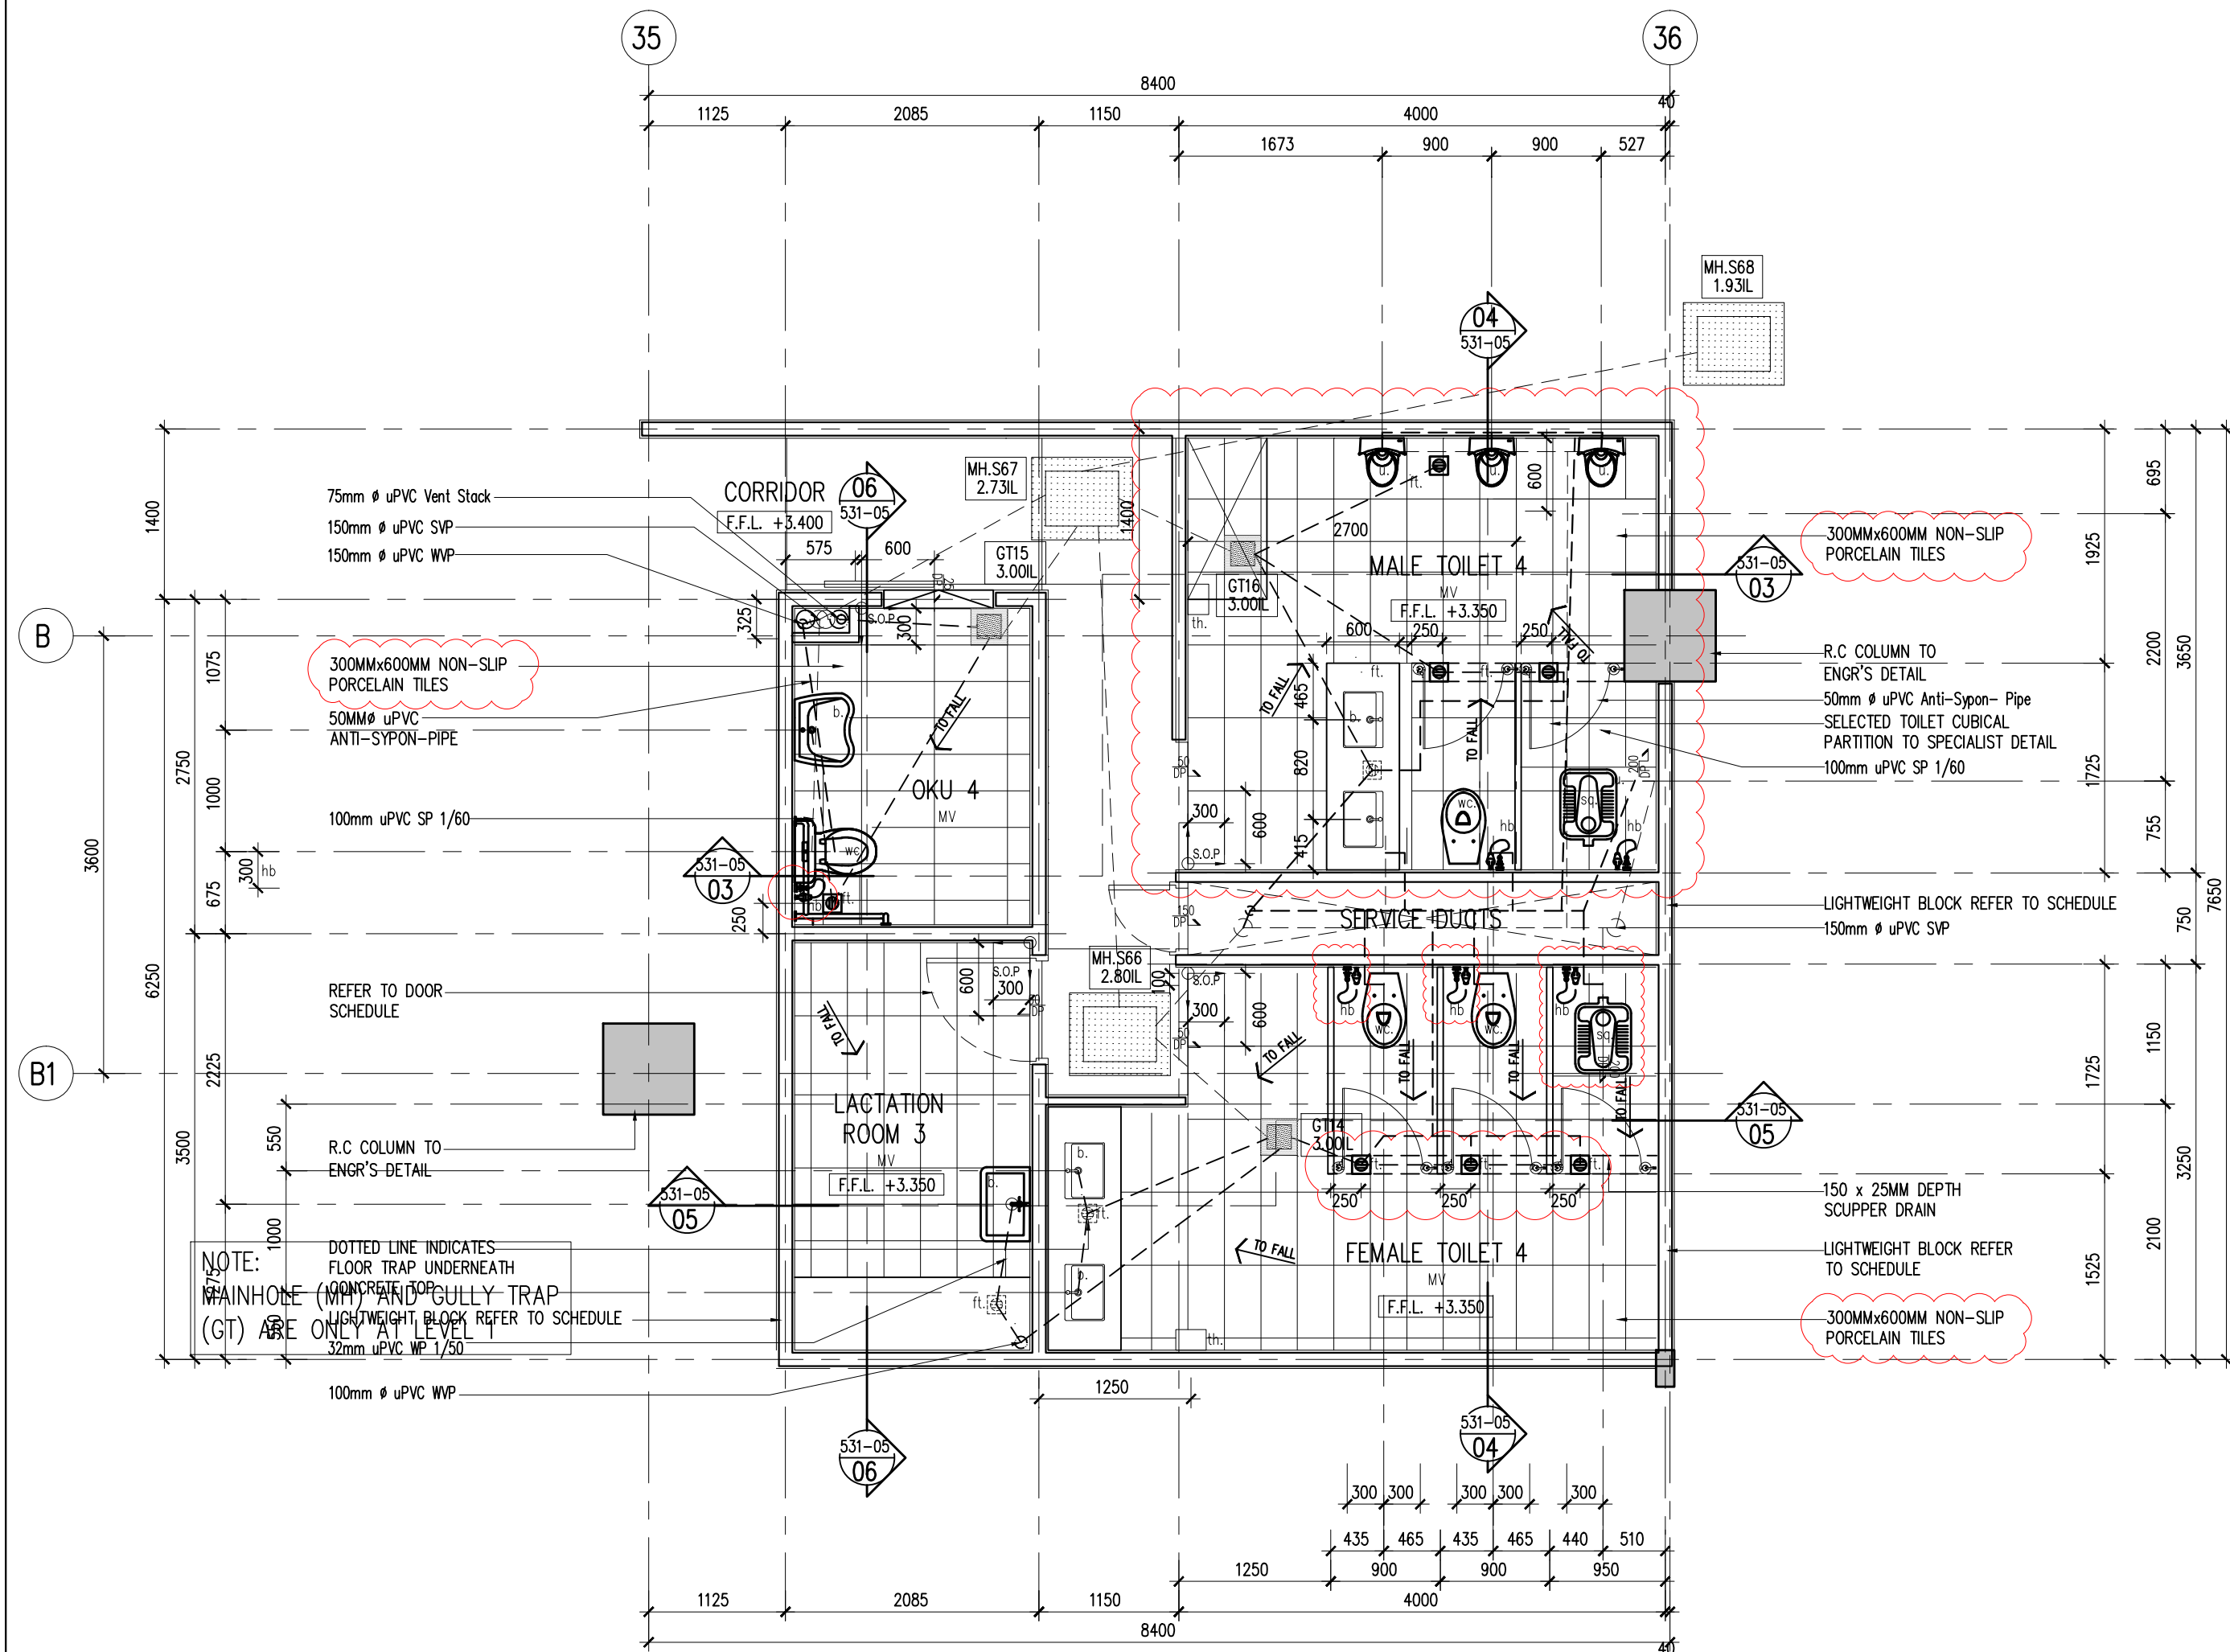


01 TOILET 4 LEVEL 1-3 - FLOOR PLAN
531-05 SCALE = 1 : 50

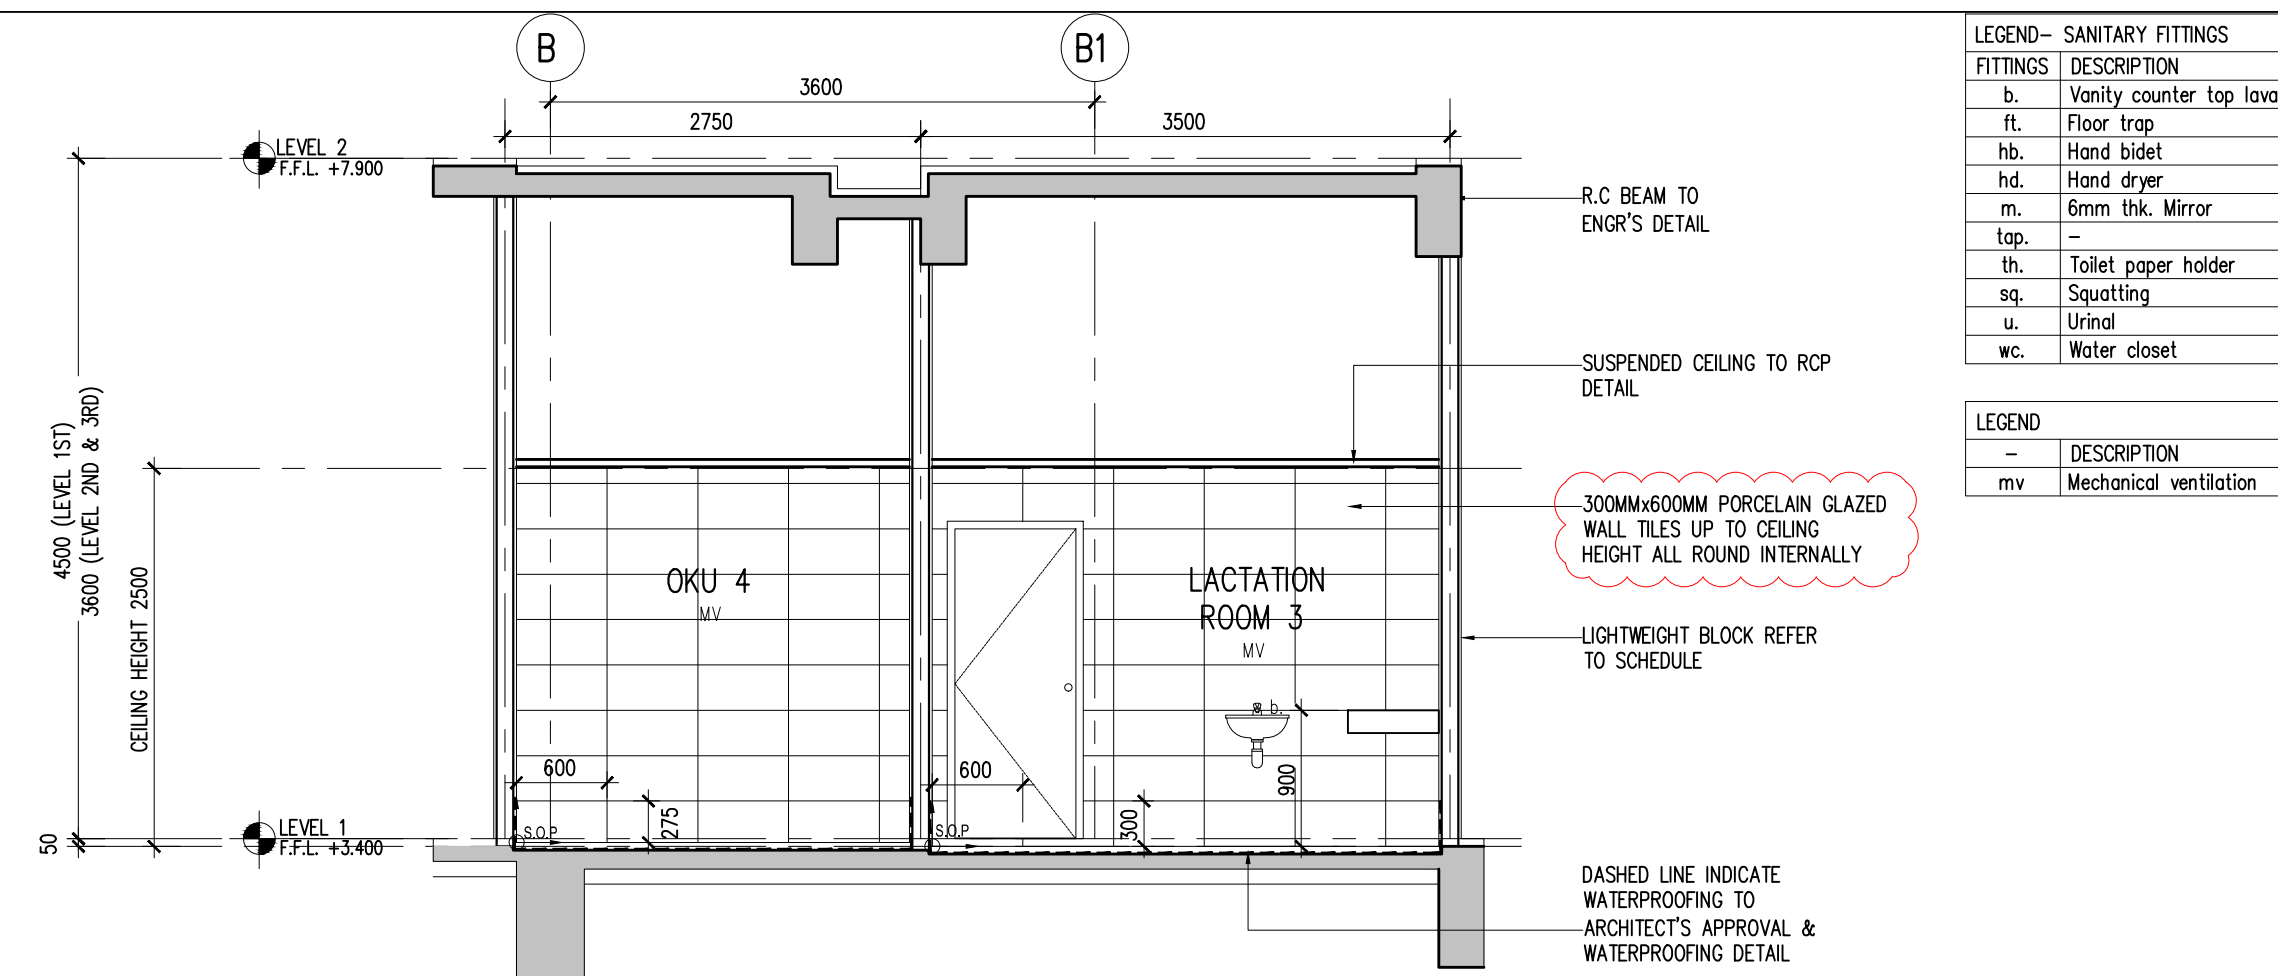


06 TOILET 4 LEVEL 1-3 - SECTION 05
531-05 SCALE = 1 : 50

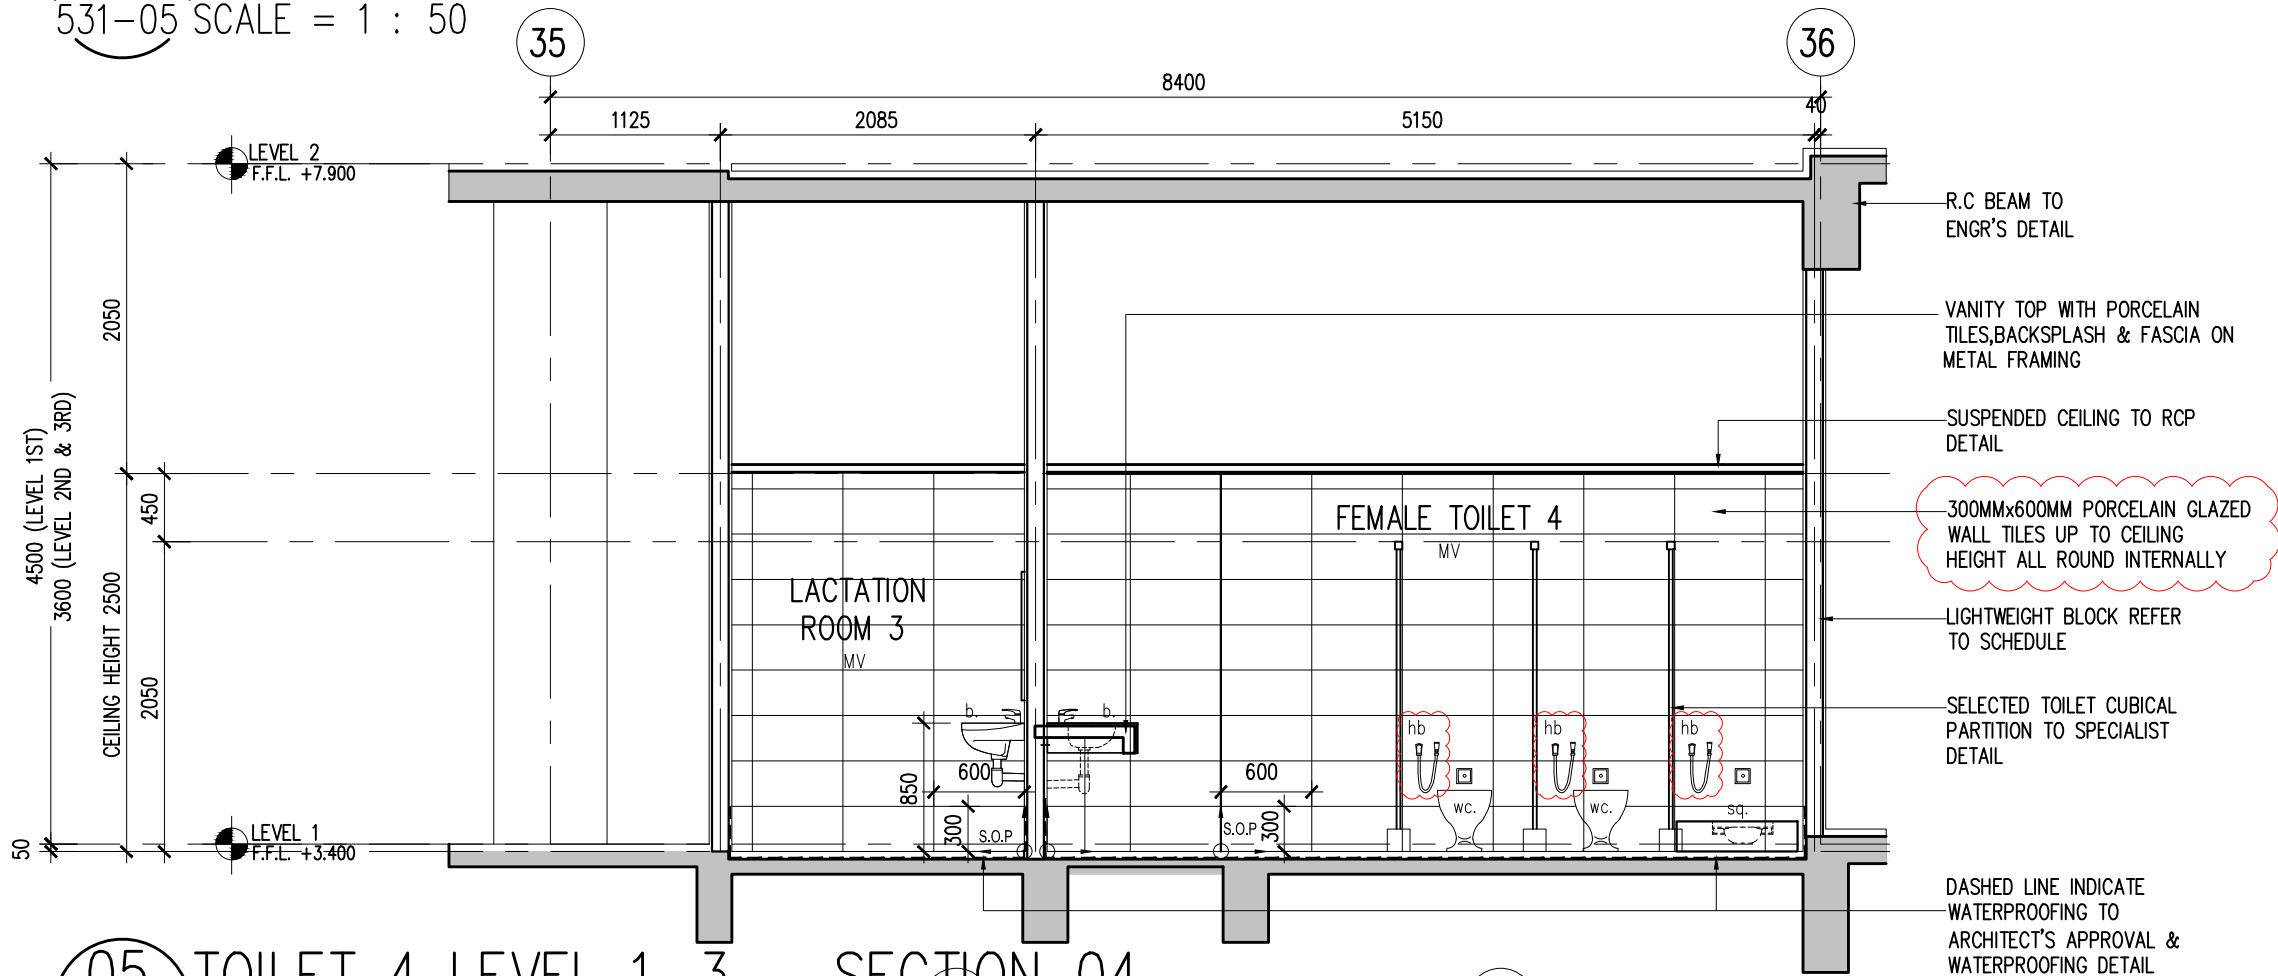

05 TOILET 4 LEVEL 1-3 - SECTION 04
531-05 SCALE = 1 : 50

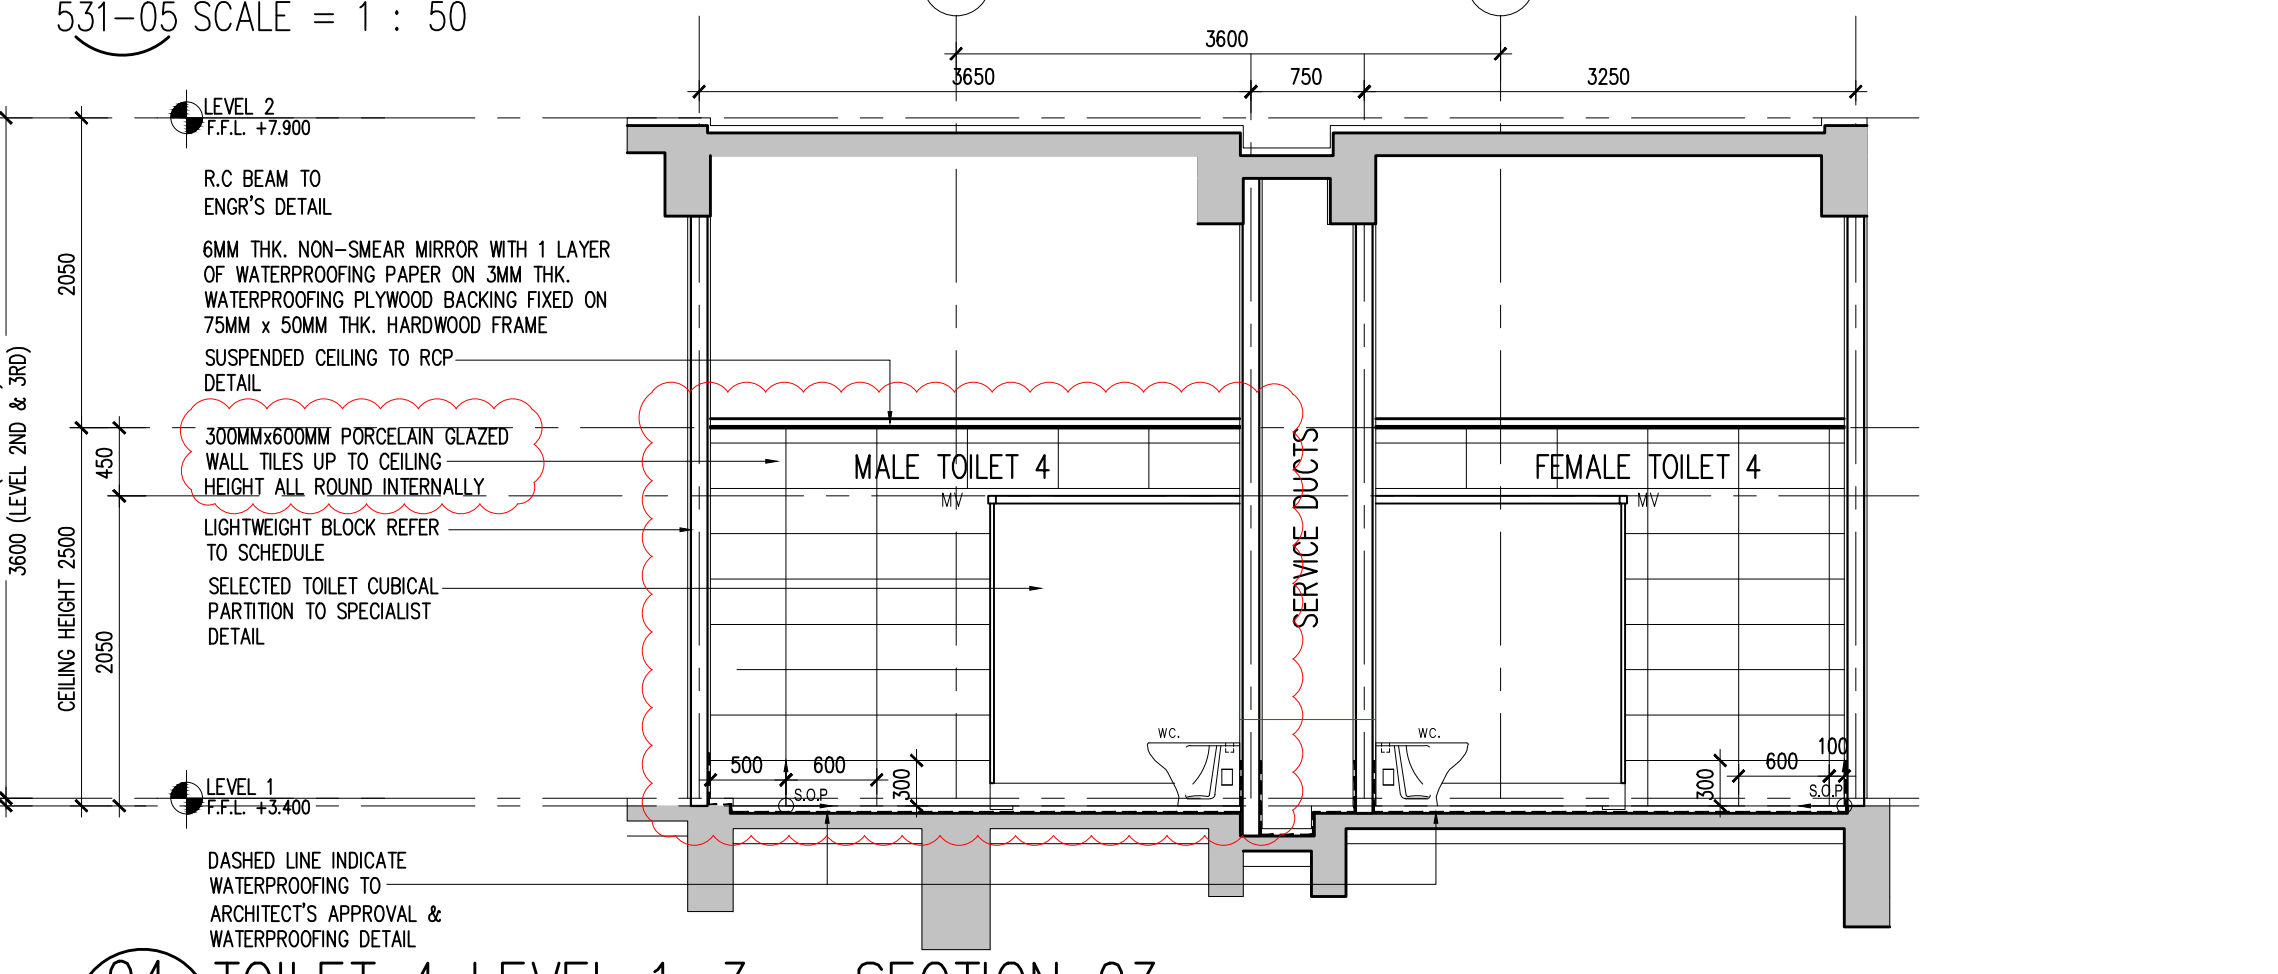


04 TOILET 4 LEVEL 1-3 - SECTION 03
531-05 SCALE = 1 : 50

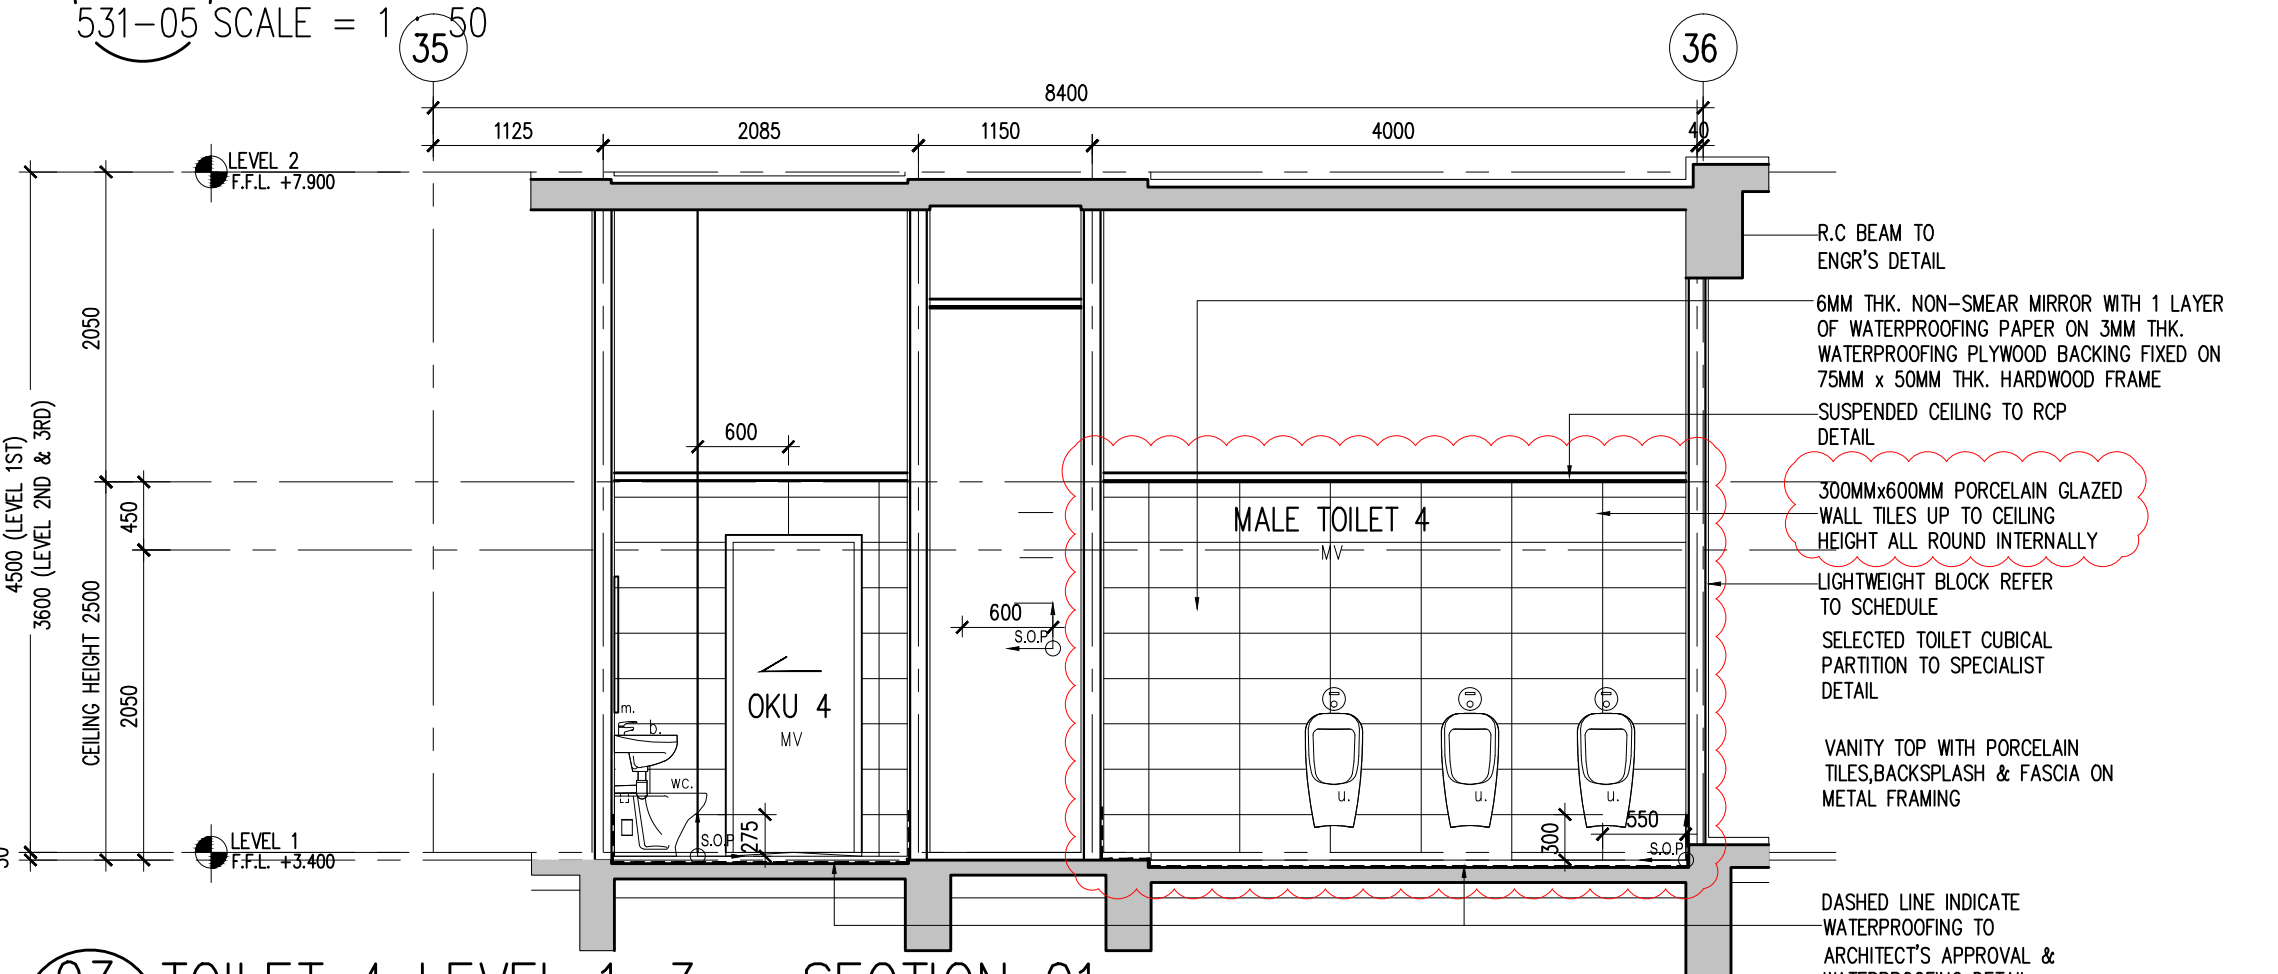

03 TOILET 4 LEVEL 1-3 - SECTION 01
531-05 SCALE = 1 : 50

LEGEND- SANITARY FITTINGS	DESCRIPTION
ft	Floor trap
hb	Hand bidet
hd	Hand dryer
m	6mm thk. Mirror
tp	Toilet paper holder
sq	Squatting
u	Urinal
wc	Water closet
LEGEND	DESCRIPTION
-	DESCRIPTION
mv	Mechanical ventilation

REV.	DATE	DESCRIPTION	REMARK
A.01	28/11/2017	REVISED TOILET DETAIL (CLOUDED)	-
A.02	03/09/2018	UPDATING DRAWING (REVISED DETAIL - CLOUDED)	abdul rahim
		ADD CEILING PLAN, TILES TYPE CHANGES , TOILET LAYOUT	

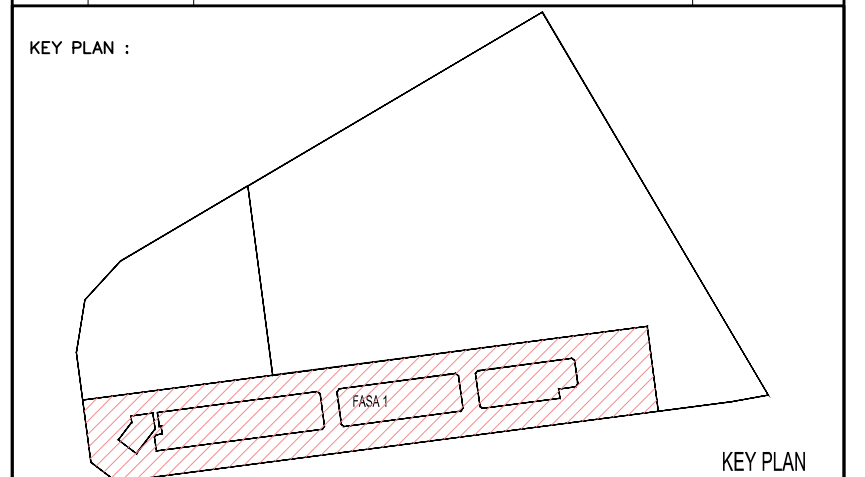

PROJECT TITLE :
CADANGAN MEMBINA PEMBANGUNAN BERCAMPUR DI ATAS LOT 21135, PERSIARAN CASSIA BARAT 3, MUKIM 13, SEBERANG PERAI SELATAN, PULAU PINANG YANG MENGANDUNGI:-
FASA 1
A. 2 BLOK PANGSAPURI PERKHIDMATAN 18 TINGKAT (612 UNIT)
B. KEDAI PEJABAT 3 TINGKAT (196 UNIT)
C. 5 TINGKAT TEMPAT LETAK KENDERAAN

UNTUK : TETUAN PARAMOUNT PROPERTY (PW) SDN. BHD

LAND OWNER & BUILDING OWNER :

NAMA : MR. OOI HUN PENG
JAWATAN : KETUA PEJABAT EKSEKUTIF
NO IC : 650619-02-5311
ALAMAT : PARAMOUNT PROPERTY (PW) SDN. BHD
WISMA PARAMOUNT, 1A (1ST FLOOR), LORONG BLM 1/1,
BANDAR LAGUNA MERBOK, 08000 SUNGAI PETANI, KEDAH
NO. TEL : 604 - 441 9191 FAX : 604 - 441 9090

KITCHEN SPECIALIST :

QS CONSULTANT :

M&E CONSULTANT :
PERUNDING P.L.A.
Consulting Mechanical & Electrical Engineers.
8-01, WISMA PANTAI, TEL. NO. : (604) 3337990
JALAN WISMA PANTAI, FAX NO. : (604) 3317337
12200 BUTTERWORTH, PENANG. E-MAIL : project@pla-group.com

C&S CONSULTANT :
PERUNDING KELANA
CIVIL & STRUCTURAL ENGINEERS
Level 12, Unit 12(D), Wisma Boon Siew,
No.1, Penang Road, 10000 Penang.
Tel: 2622628, Fax: 2641616
(Company No. AS0232772-W)

DESIGN ARCHITECT :
ARCHITECTURE GROUP - STUDIO A
CPG CONSULTANTS PTE LTD
2388, THOMSON ROAD, #12-00 TOWER B
NOVENA SQUARE, SINGAPORE 307685
TEL : +65 6357 4468 FAX : +65 6357 4469

ARCHITECT :
BH YEW ARCHITECT (SP/Y61)
15TH FLOOR, BANGUNAN AMMETUFE
NO.1, JALAN LUMUT, 50400 KUALA LUMPUR
TEL (03) 4043-1346 FAX: (03) 4043-1349
EMAIL: yhw@nrsb.com.my

LEMBAGA ARKITEK MALAYSIA
Ar. YEW BU HWA
ARKITEK
No.Pendaftaran LAM: A/Y61
Saya mengesahkan bahawa pelan-pelan yang dihantar adalah mengikut Undang-Undang Keti Binaan Seragam 1986 dan Undang-Undang Keti Binaan Seragam (Gindon) 2007 [MGS2007] dan gindon-pindon serta perundangan-perundangan dan pelan-pelan Keti Binaan Seragam Perai. Saya mengesahkan bahawa kerja-kerja pembinaan akan dijalankan dibawah pengawasan saya. Saya mengesahkan dan mengesahkan bahawa pelan-pelan ini adalah sah dan benar dengan pelan-pelan merancang yang diluluskan dan akan mematuhi undang-undang serta syarat-syarat jabatan teknik.

CONSTRUCTION DRAWING
SEPTEMBER 2018

LUKSAN :

TOILET DETAIL
-TOILET 4 DETAIL LEVEL 1-3
-FLOOR & REFLECTED CEILING PLAN
-SECTION 01,03,04 & 05

SCALE: AS SHOWN	CAD NO: 557_CA-531-04	DATE: 03 SEPT 2018
DRAWN BY: abdul rahim	CHECKED BY: JANICE	DISCIPLINE: ARCH
ORIGINATOR ACRONYM: BH YEW	PROJECT NO: 55714	DWG NO: 531
DWG STATUS: CA	BLOCK: -	DWG NO: 04
		REVISION: A.02

Note : M&E power points setting out to refer to M&E detail drawing