



01 TOILET 3 LEVEL 2&3 – REFLECTED CEILING PLAN

531-07 SCALE = 1 : 50

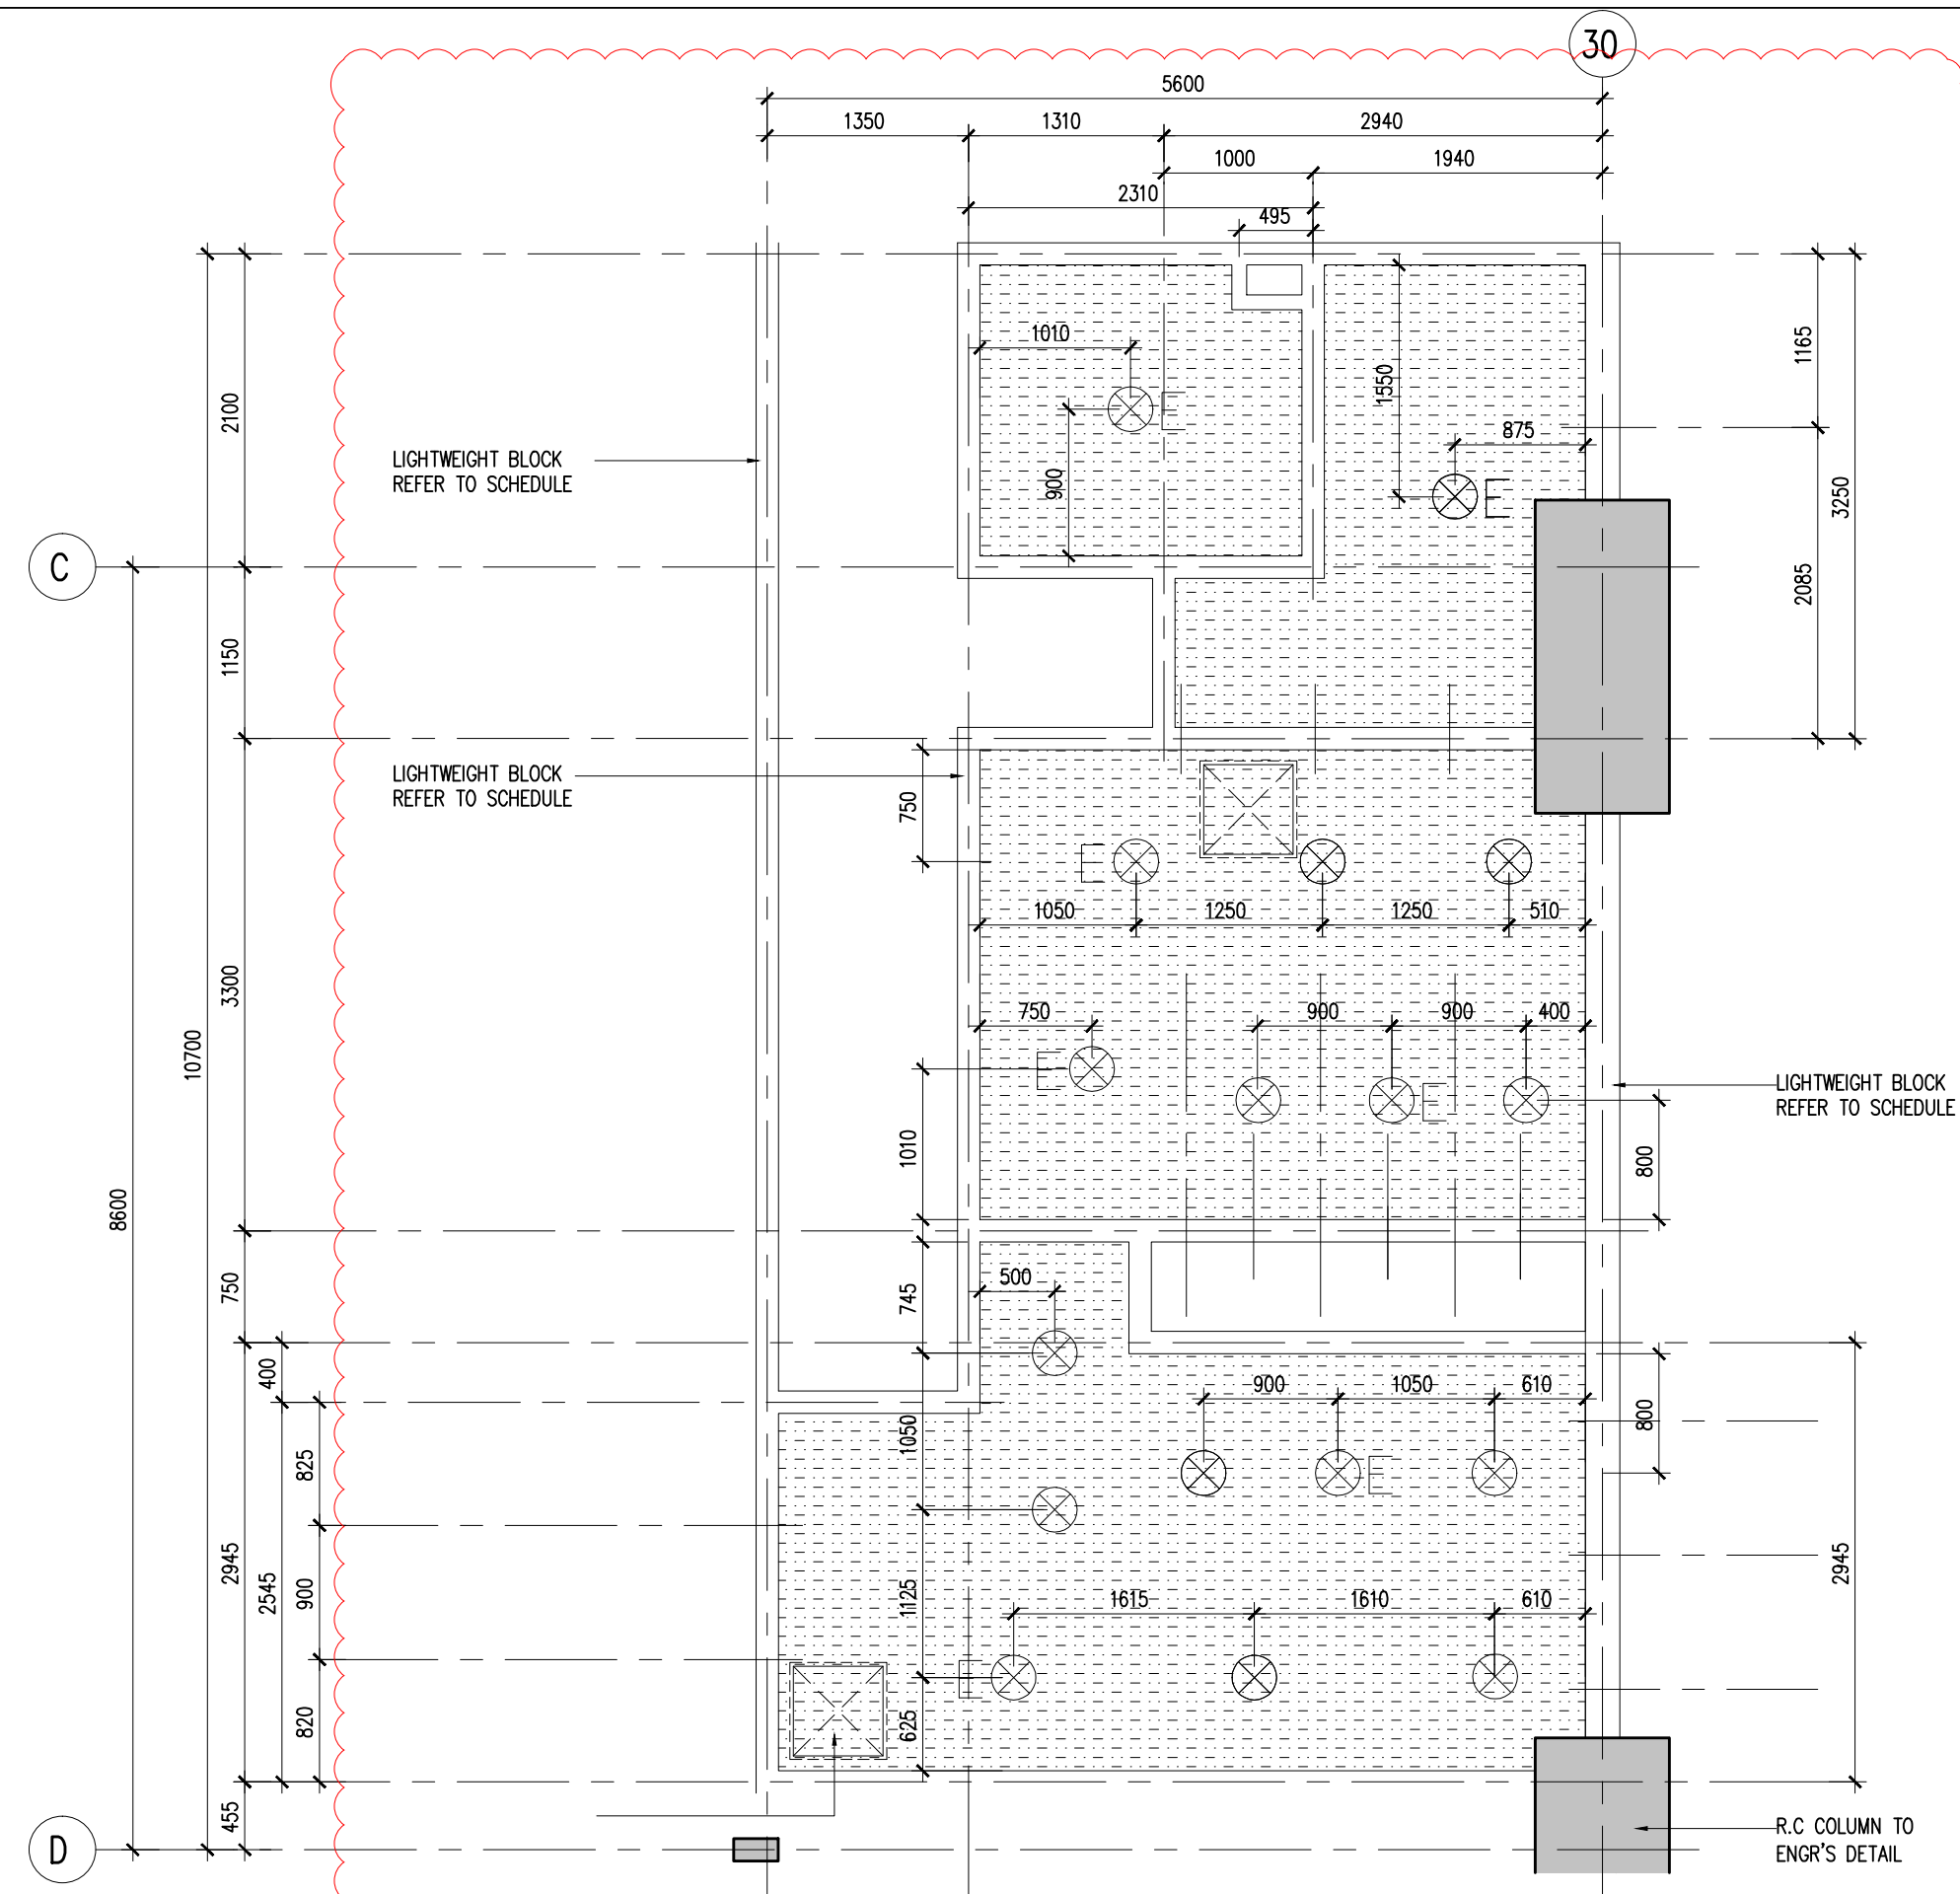


01 TOILET 3 LEVEL 2&3 – FLOOR PLAN

531-07 SCALE = 1 : 50

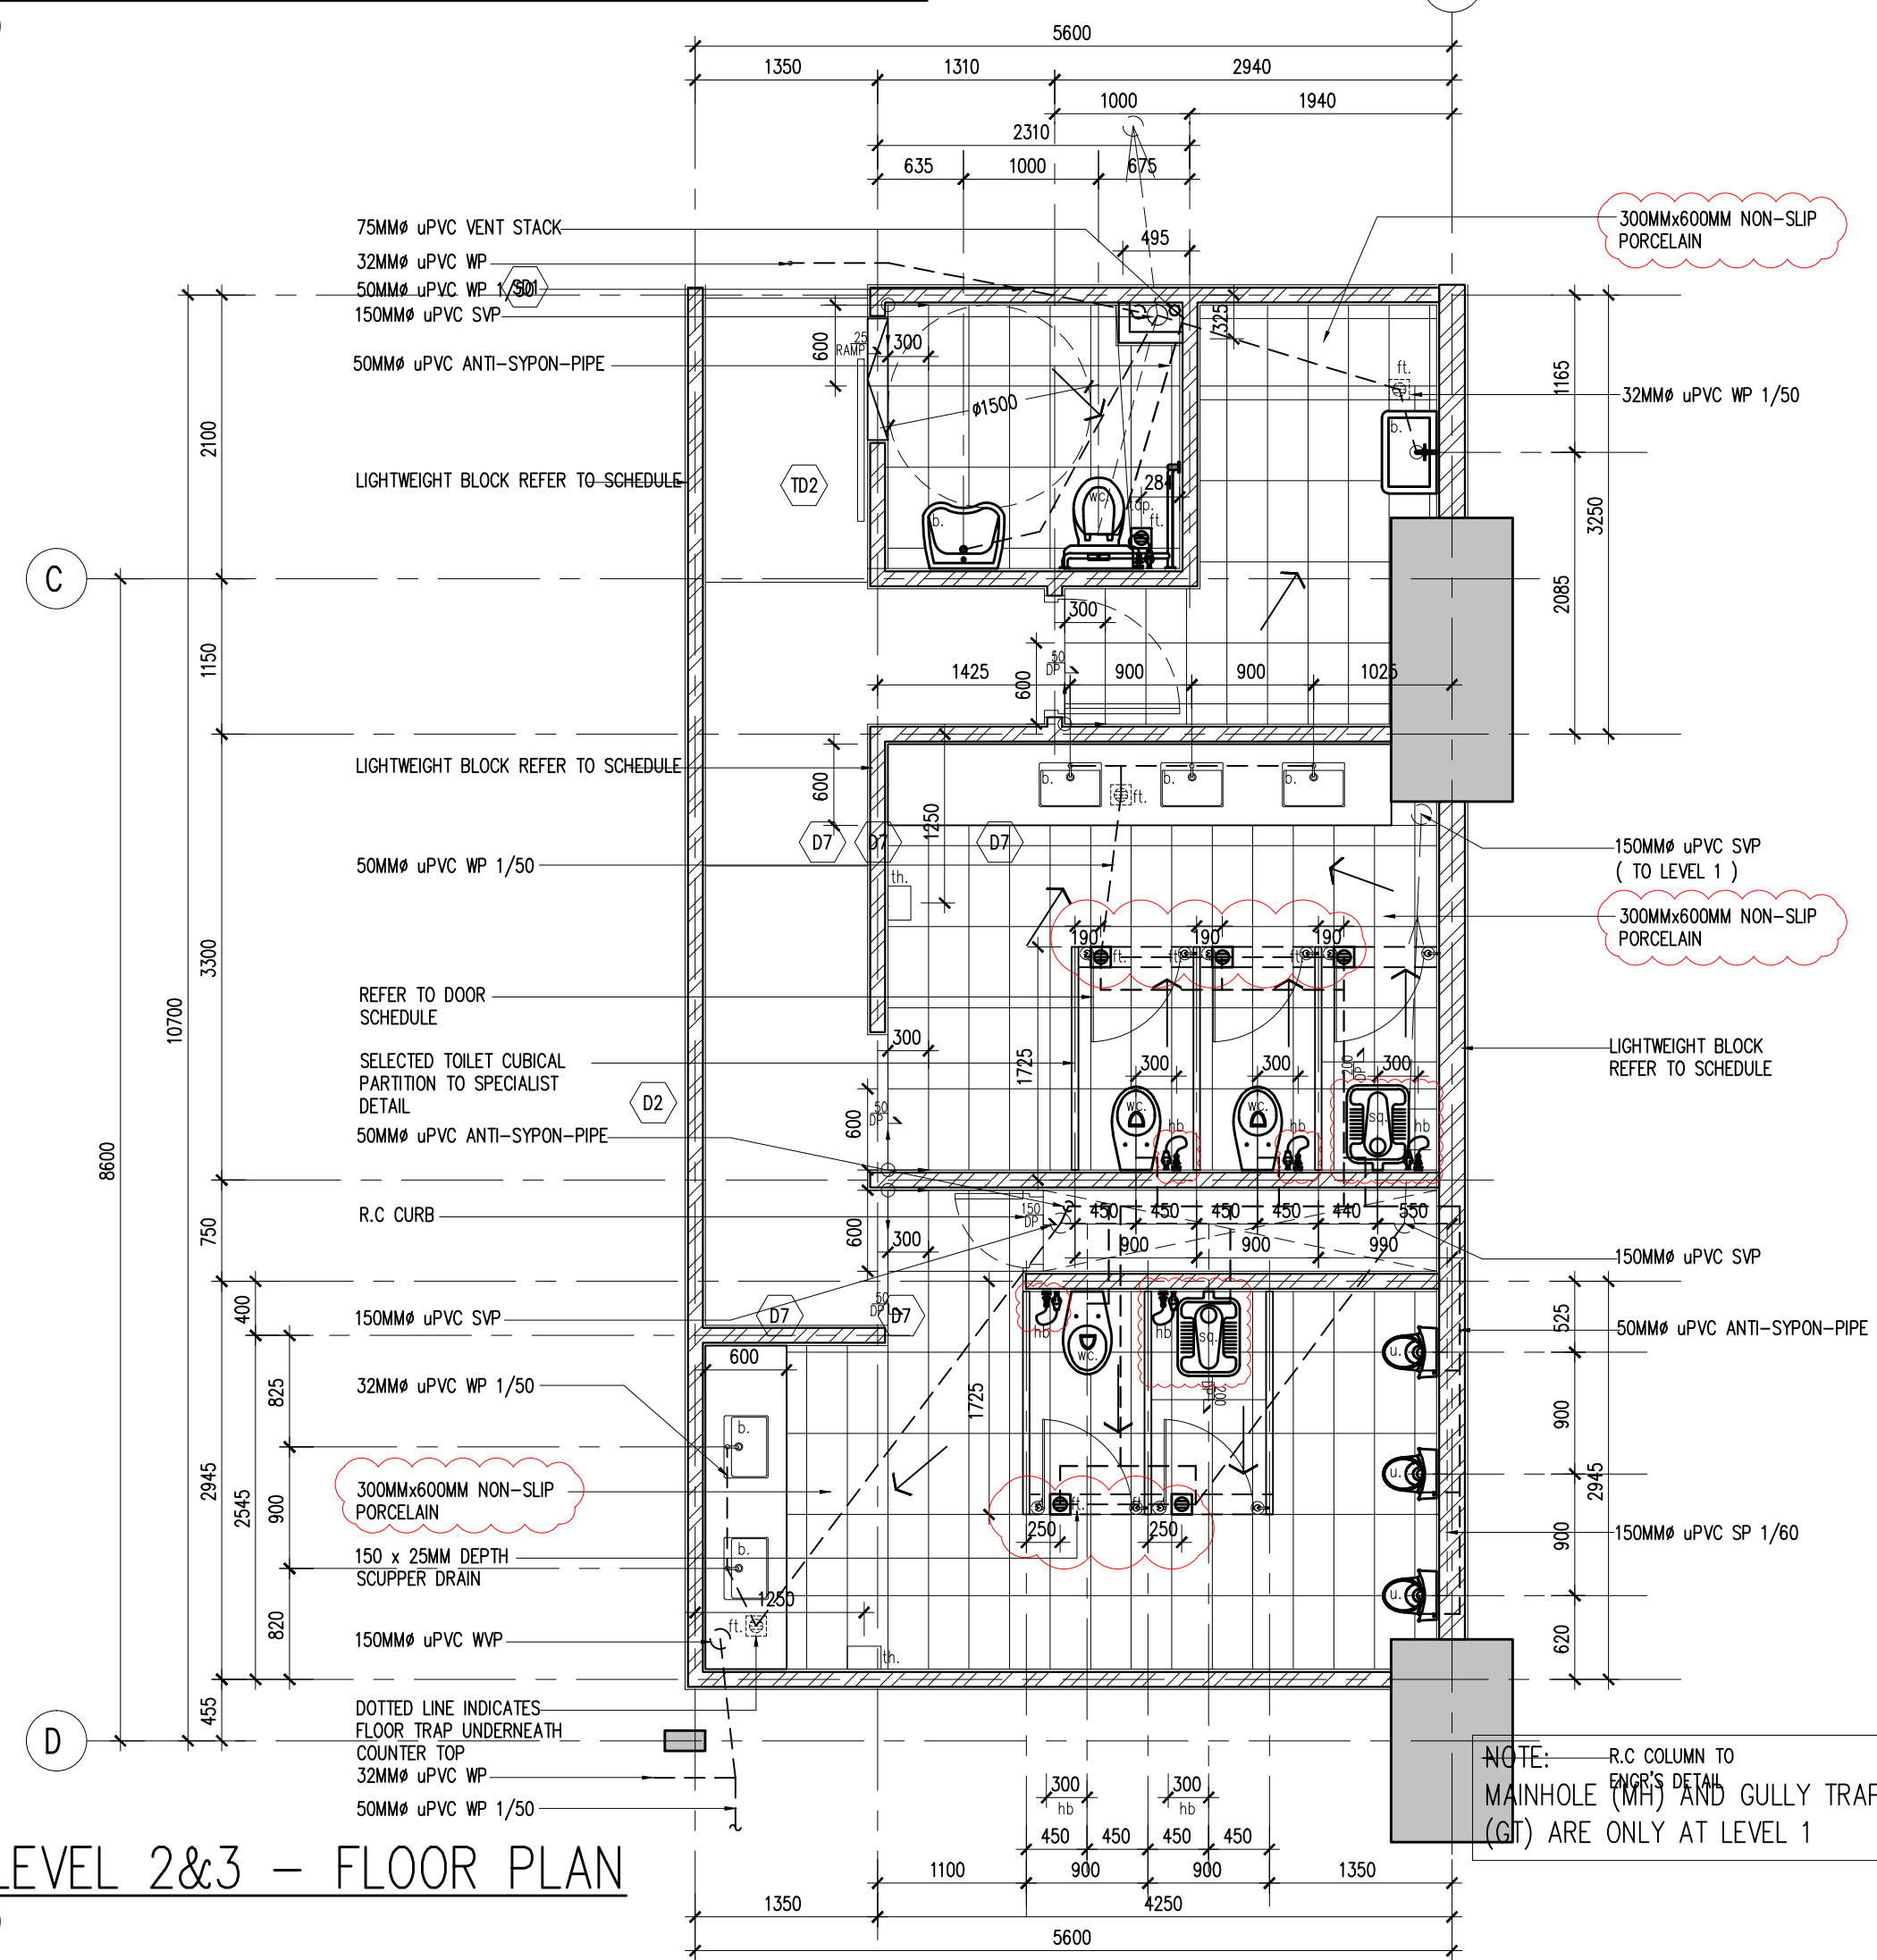


06 TOILET 3 LEVEL 2&3 – SECTION 05

531-07 SCALE = 1 : 50

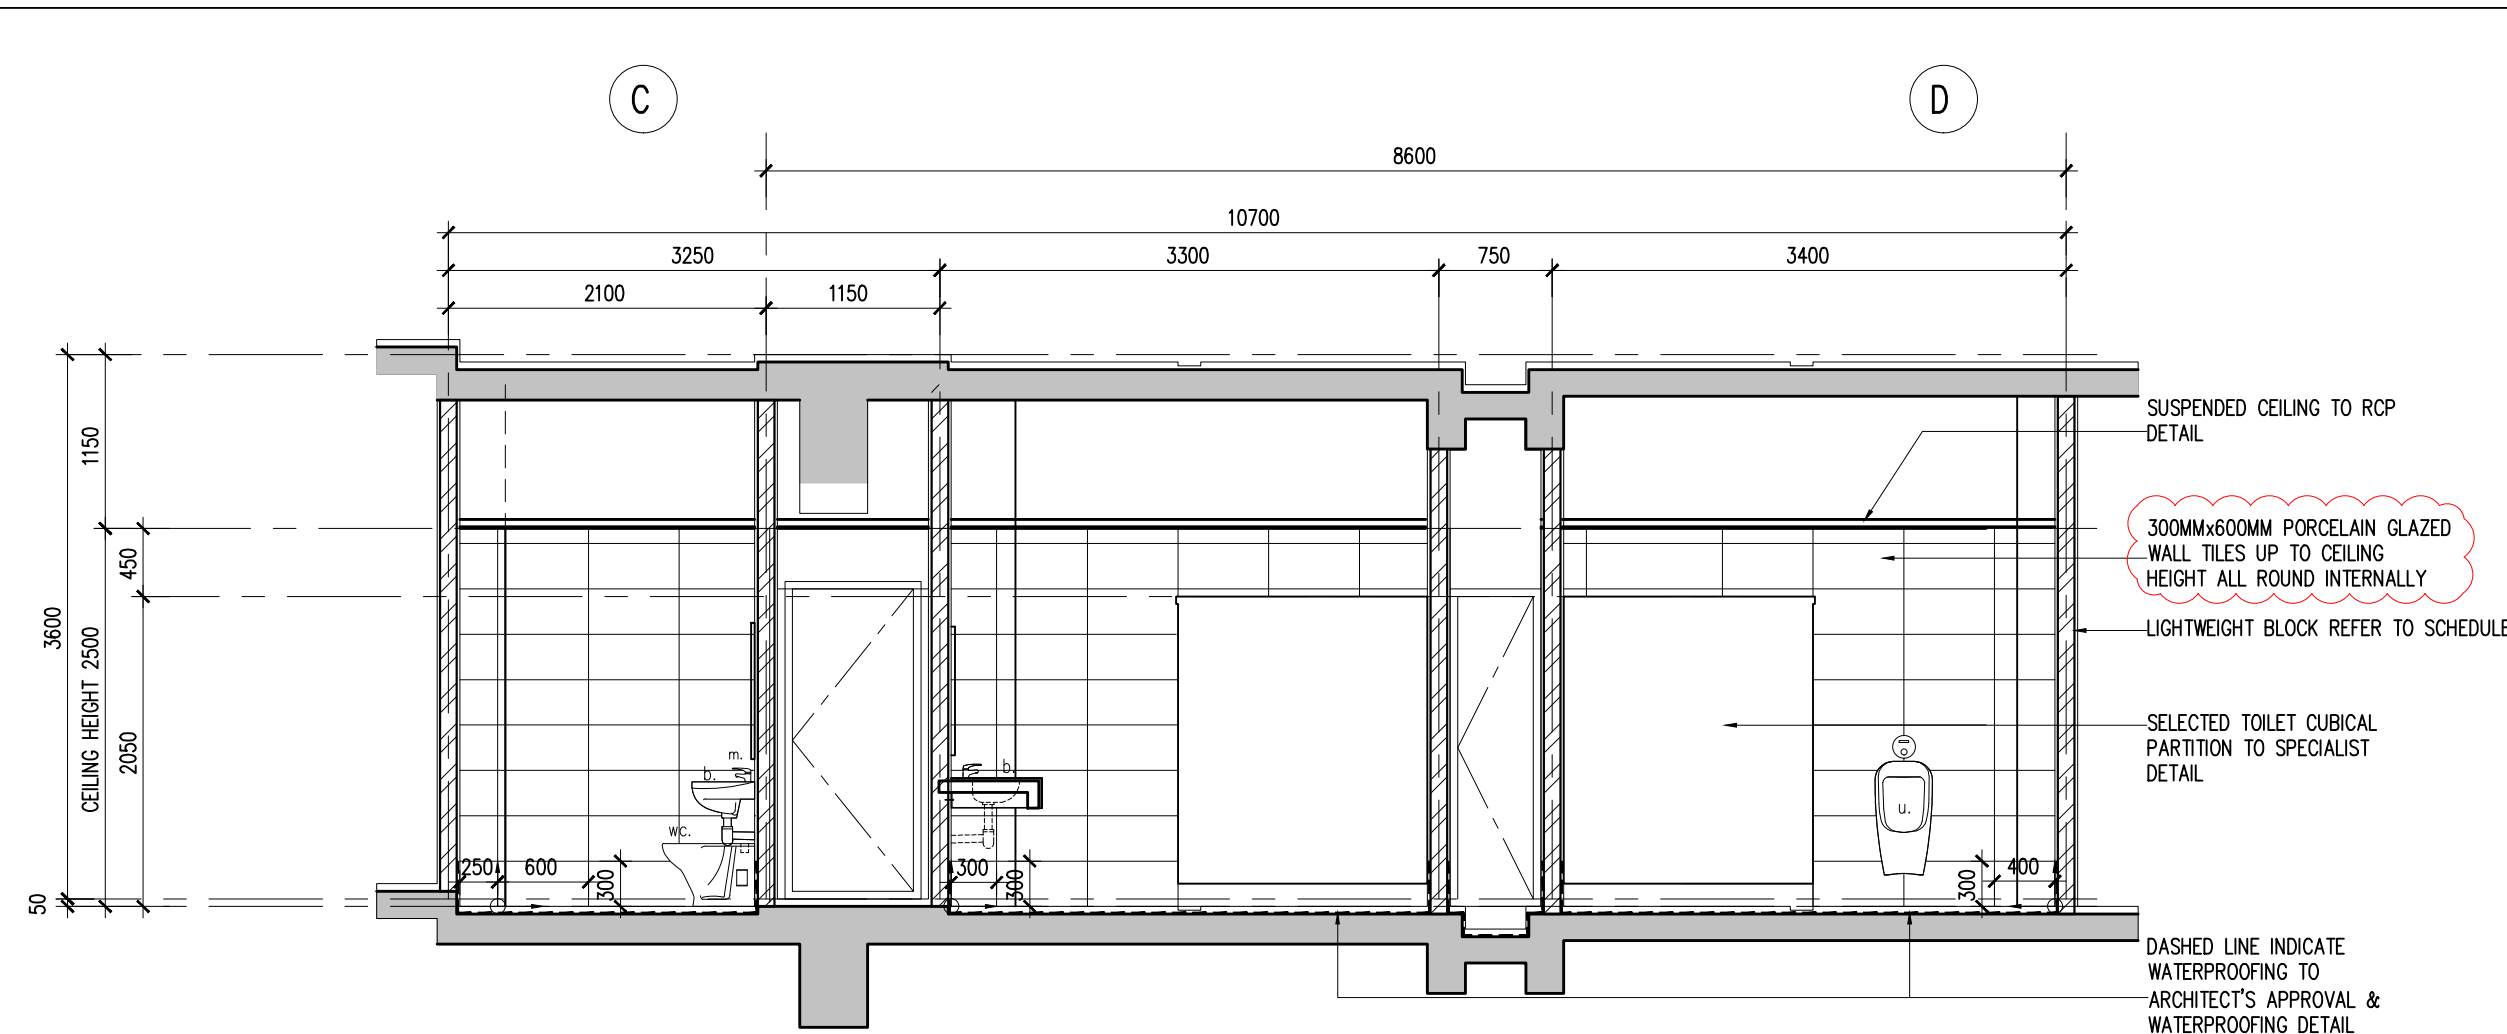


05 TOILET 3 LEVEL 2&3 – SECTION 04

531-07 SCALE = 1 : 50

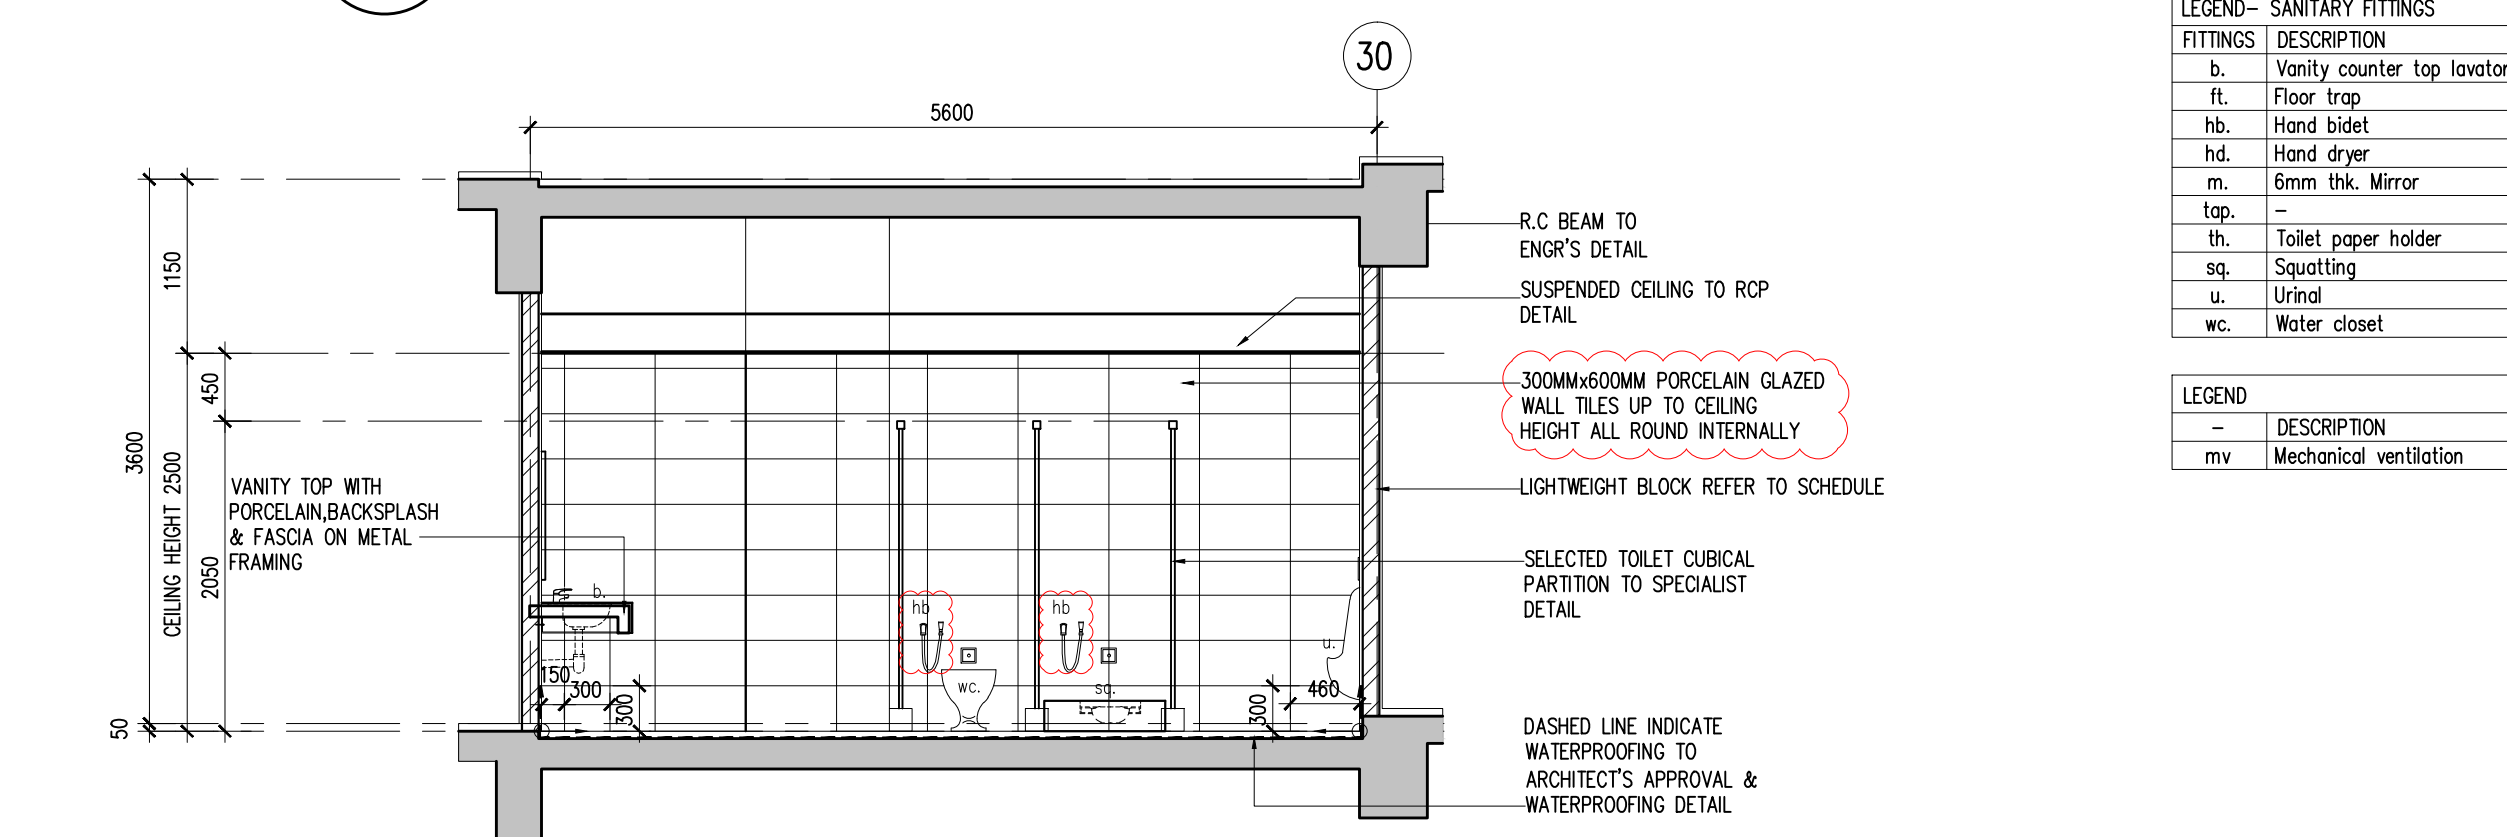


04 TOILET 3 LEVEL 2&3 – SECTION 03

531-07 SCALE = 1 : 50

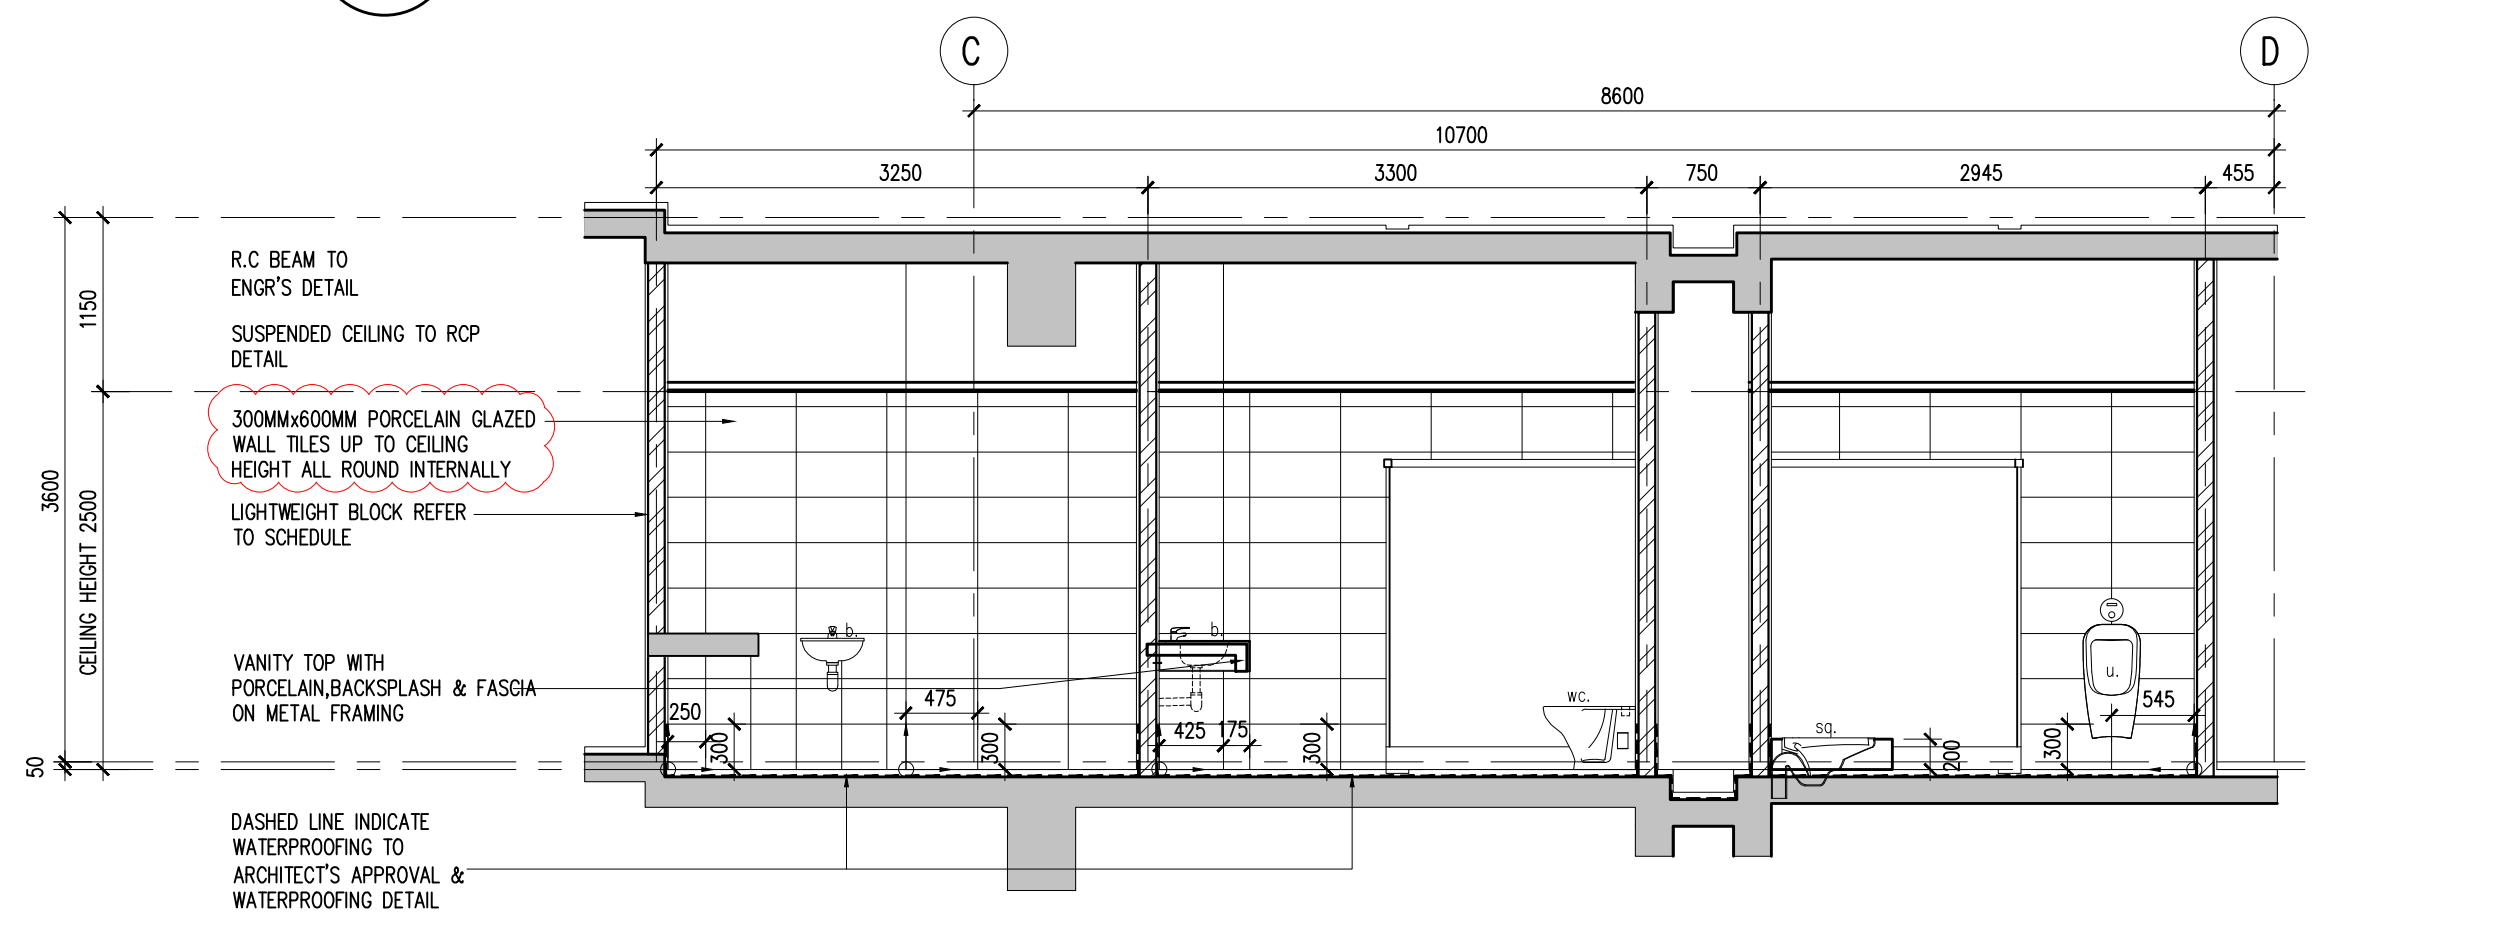

03 TOILET 3 LEVEL 2&3 – SECTION 01


531-07 SCALE = 1 : 50

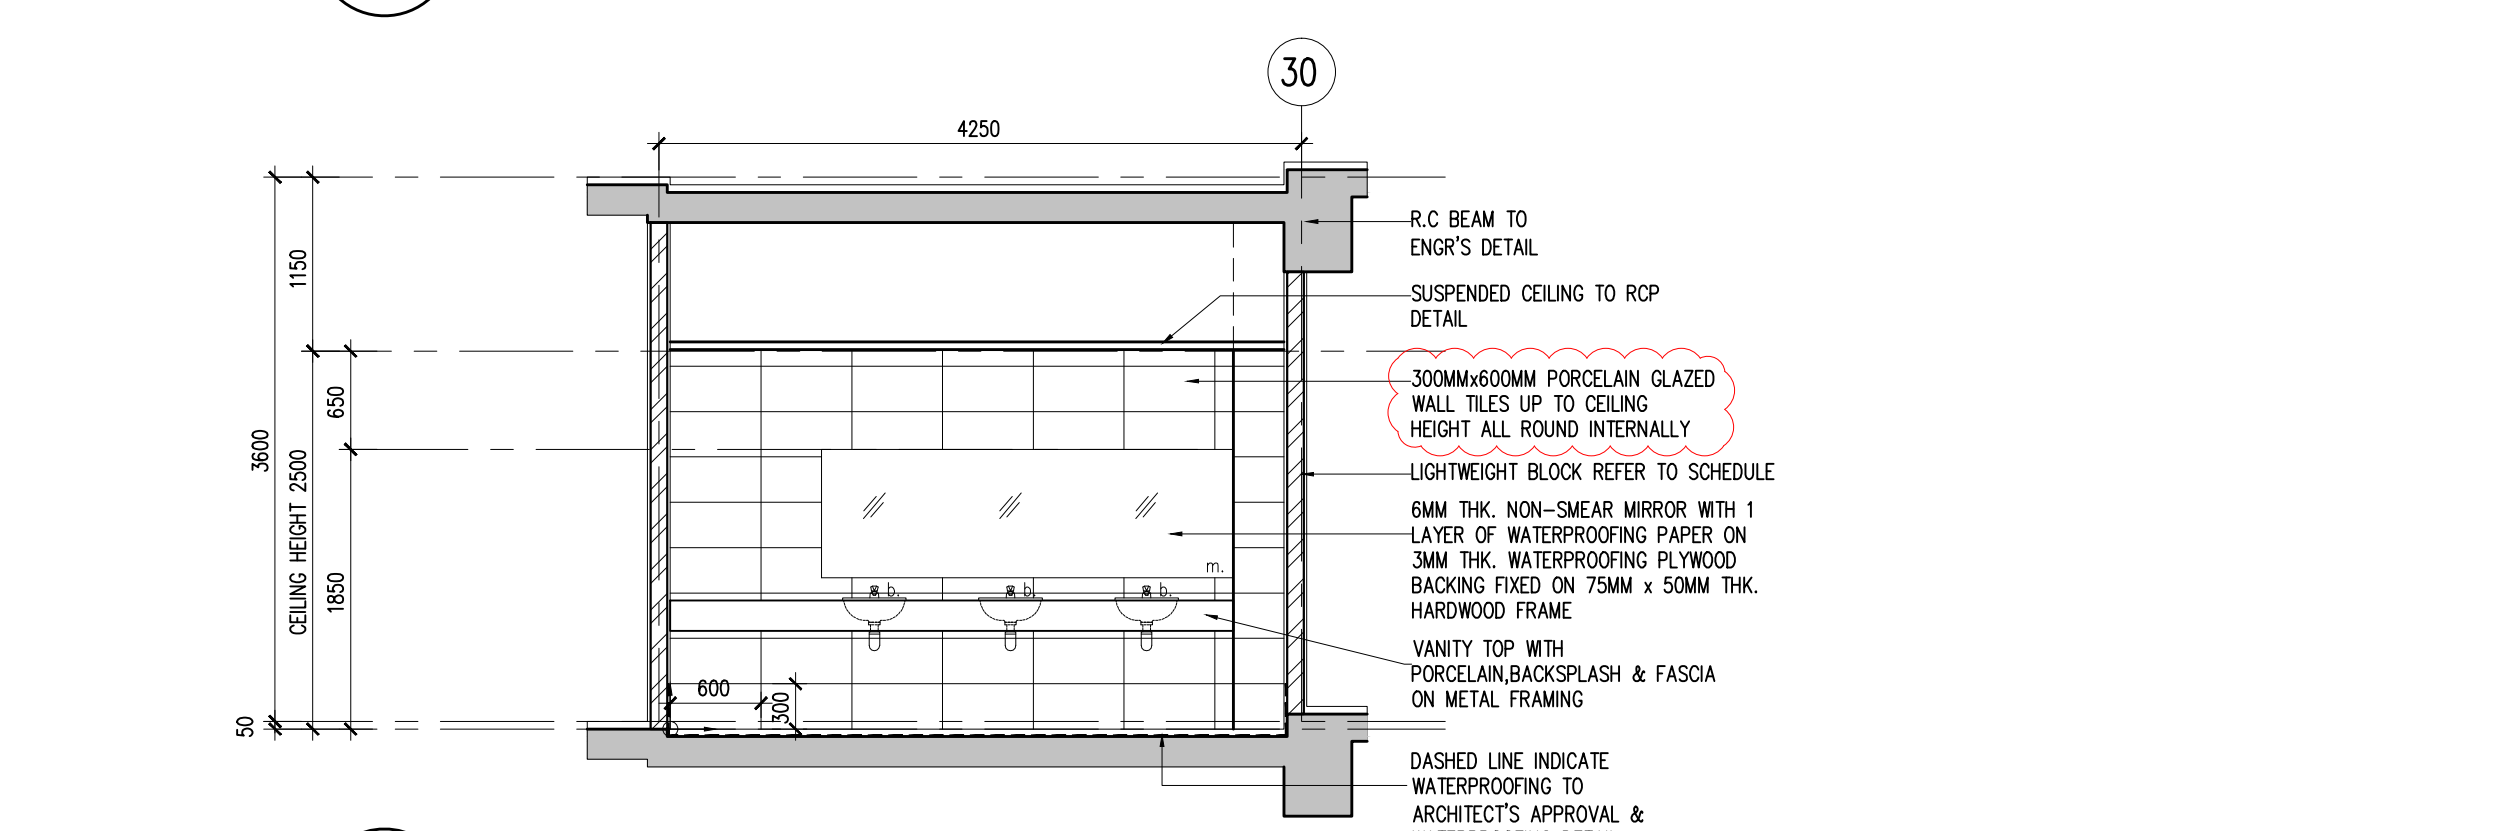

Note : M&E power points setting out to refer to M&E detail drawing

Hak Cipta Terpelihara. Tidak dibenarkan mencetak mana-mana bahagian ilustrasi dalam apa jua bentuk dan dengan apa cara pun samada secara elektronik, mekanik, rakaman atau cara lain sebelum mendapat kebenaran bertulis dari BH YEW ARCHITECTS SDN. BHD.

REV.	DATE	DESCRIPTION	REMARK
A.01	28/11/2017	REVISED TOILET DETAIL (CLOUDED)	
A.02	03/09/2018	UPDATING DRAWING (REVISED DETAIL - CLOUDED)	abdul rahim
		ADD CEILING PLAN, TILES TYPE CHANGES	

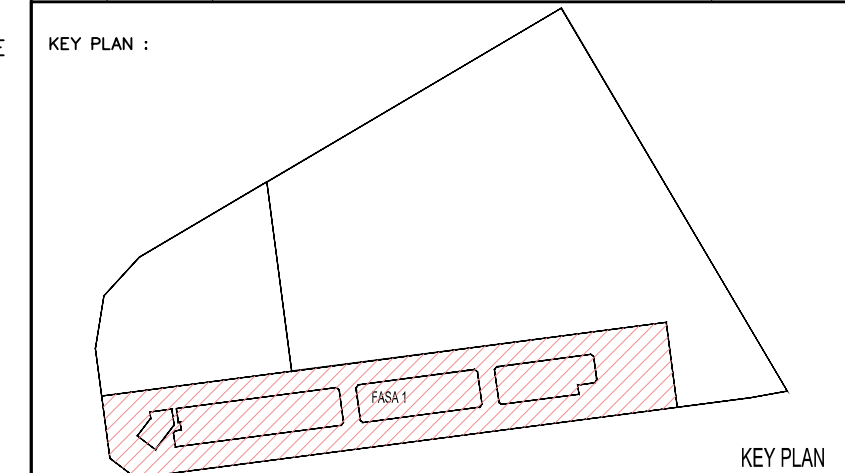

PROJECT TITLE :
CADANGAN MEMBINA PEMBANGUNAN BERCAMPUR DI ATAS LOT 21135, PERSIARAN CASSIA BARAT 3, MUKIM 13, SEBERANG PERAI SELATAN, PULAU PINANG YANG MENGANDUNGI:-

FASA 1
A. 2 BLOK PANGSAPURI PERKHIDMATAN 18 TINGKAT (612 UNIT)
B. KEDAI PEJABAT 3 TINGKAT (196 UNIT)
C. 5 TINGKAT TEMPAT LETAK KENDERAAN

UNTUK : TETUAN PARAMOUNT PROPERTY (PW) SDN. BHD

LAND OWNER & BUILDING OWNER :

NAMA : MR. OOI HUN PENG
JAWATAN : KETUA PECAWAI EKSEKUTIF
NO IC : 650619-02-5311
ALAMAT : PARAMOUNT PROPERTY (PW) SDN. BHD
WISMA PARAMOUNT, 1A (1ST FLOOR), LORONG BLM 1/1,
BANDAR LAGUNA MERBOK, 08000 SUNGAI PETANI, KEDAH
NO. TEL : 604 - 441 9191 FAX : 604 - 441 9090

KITCHEN SPECIALIST :

QS CONSULTANT :

M&E CONSULTANT :

PERUNDING P.L.A.
Consulting Mechanical & Electrical Engineers.
8-01, WISMA PANTAI, TEL. NO. : (604) 3337990
JALAN WISMA PANTAI, FAX NO. : (604) 3317337
12200 BUTTERWORTH, PENANG. E-MAIL : project@pla-group.com

C&S CONSULTANT :
PERUNDING KELANA
CIVIL & STRUCTURAL ENGINEERS
Level 12, Unit 12(D), Wisma Boon Siew,
No.1, Penang Road, 10000 Penang.
Tel: 26222628, Fax: 2641616
(Company No. AS0232772-W)

DESIGN ARCHITECT :
ARCHITECTURE GROUP - STUDIO A
CPG CONSULTANTS PTE LTD
2388, THOMSON ROAD, #12-00 TOWER B
NOVENA SQUARE, SINGAPORE 307695
CONSULTANTS TEL: +65 6357 4468 FAX: +65 6357 4469

ARCHITECT :
BH YEW ARCHITECT (SP/Y61)
15TH FLOOR, BANGUNAN AMMETUFE
NO.1, JALAN LUMUT, 50400 KUALA LUMPUR
TEL: (03) 4043-1346 FAX: (03) 4043-1349
EMAIL: yhw@nrsb.com.my

CONSTRUCTION DRAWING
SEPTEMBER 2018

LUKISAN :
TOILET DETAIL : TOILET 3 LEVEL 2&3
-FLOOR & REFLECTED CEILING PLAN
-SECTION 01,03,04 & 05

SCALE: AS SHOWN

CAD NO: 557_CA-531-07

CHECKED BY: JAMICE

DATE: 03 SEPT 2018

ORIGINATOR ACRONYM: BH YEW

PROJECT NO: 55714

DISCIPLINE: ARCH

DWG STATUS: CA

BLOCK: -

DWG NO: 531

DWG NO: 07

REVISION: A.02