

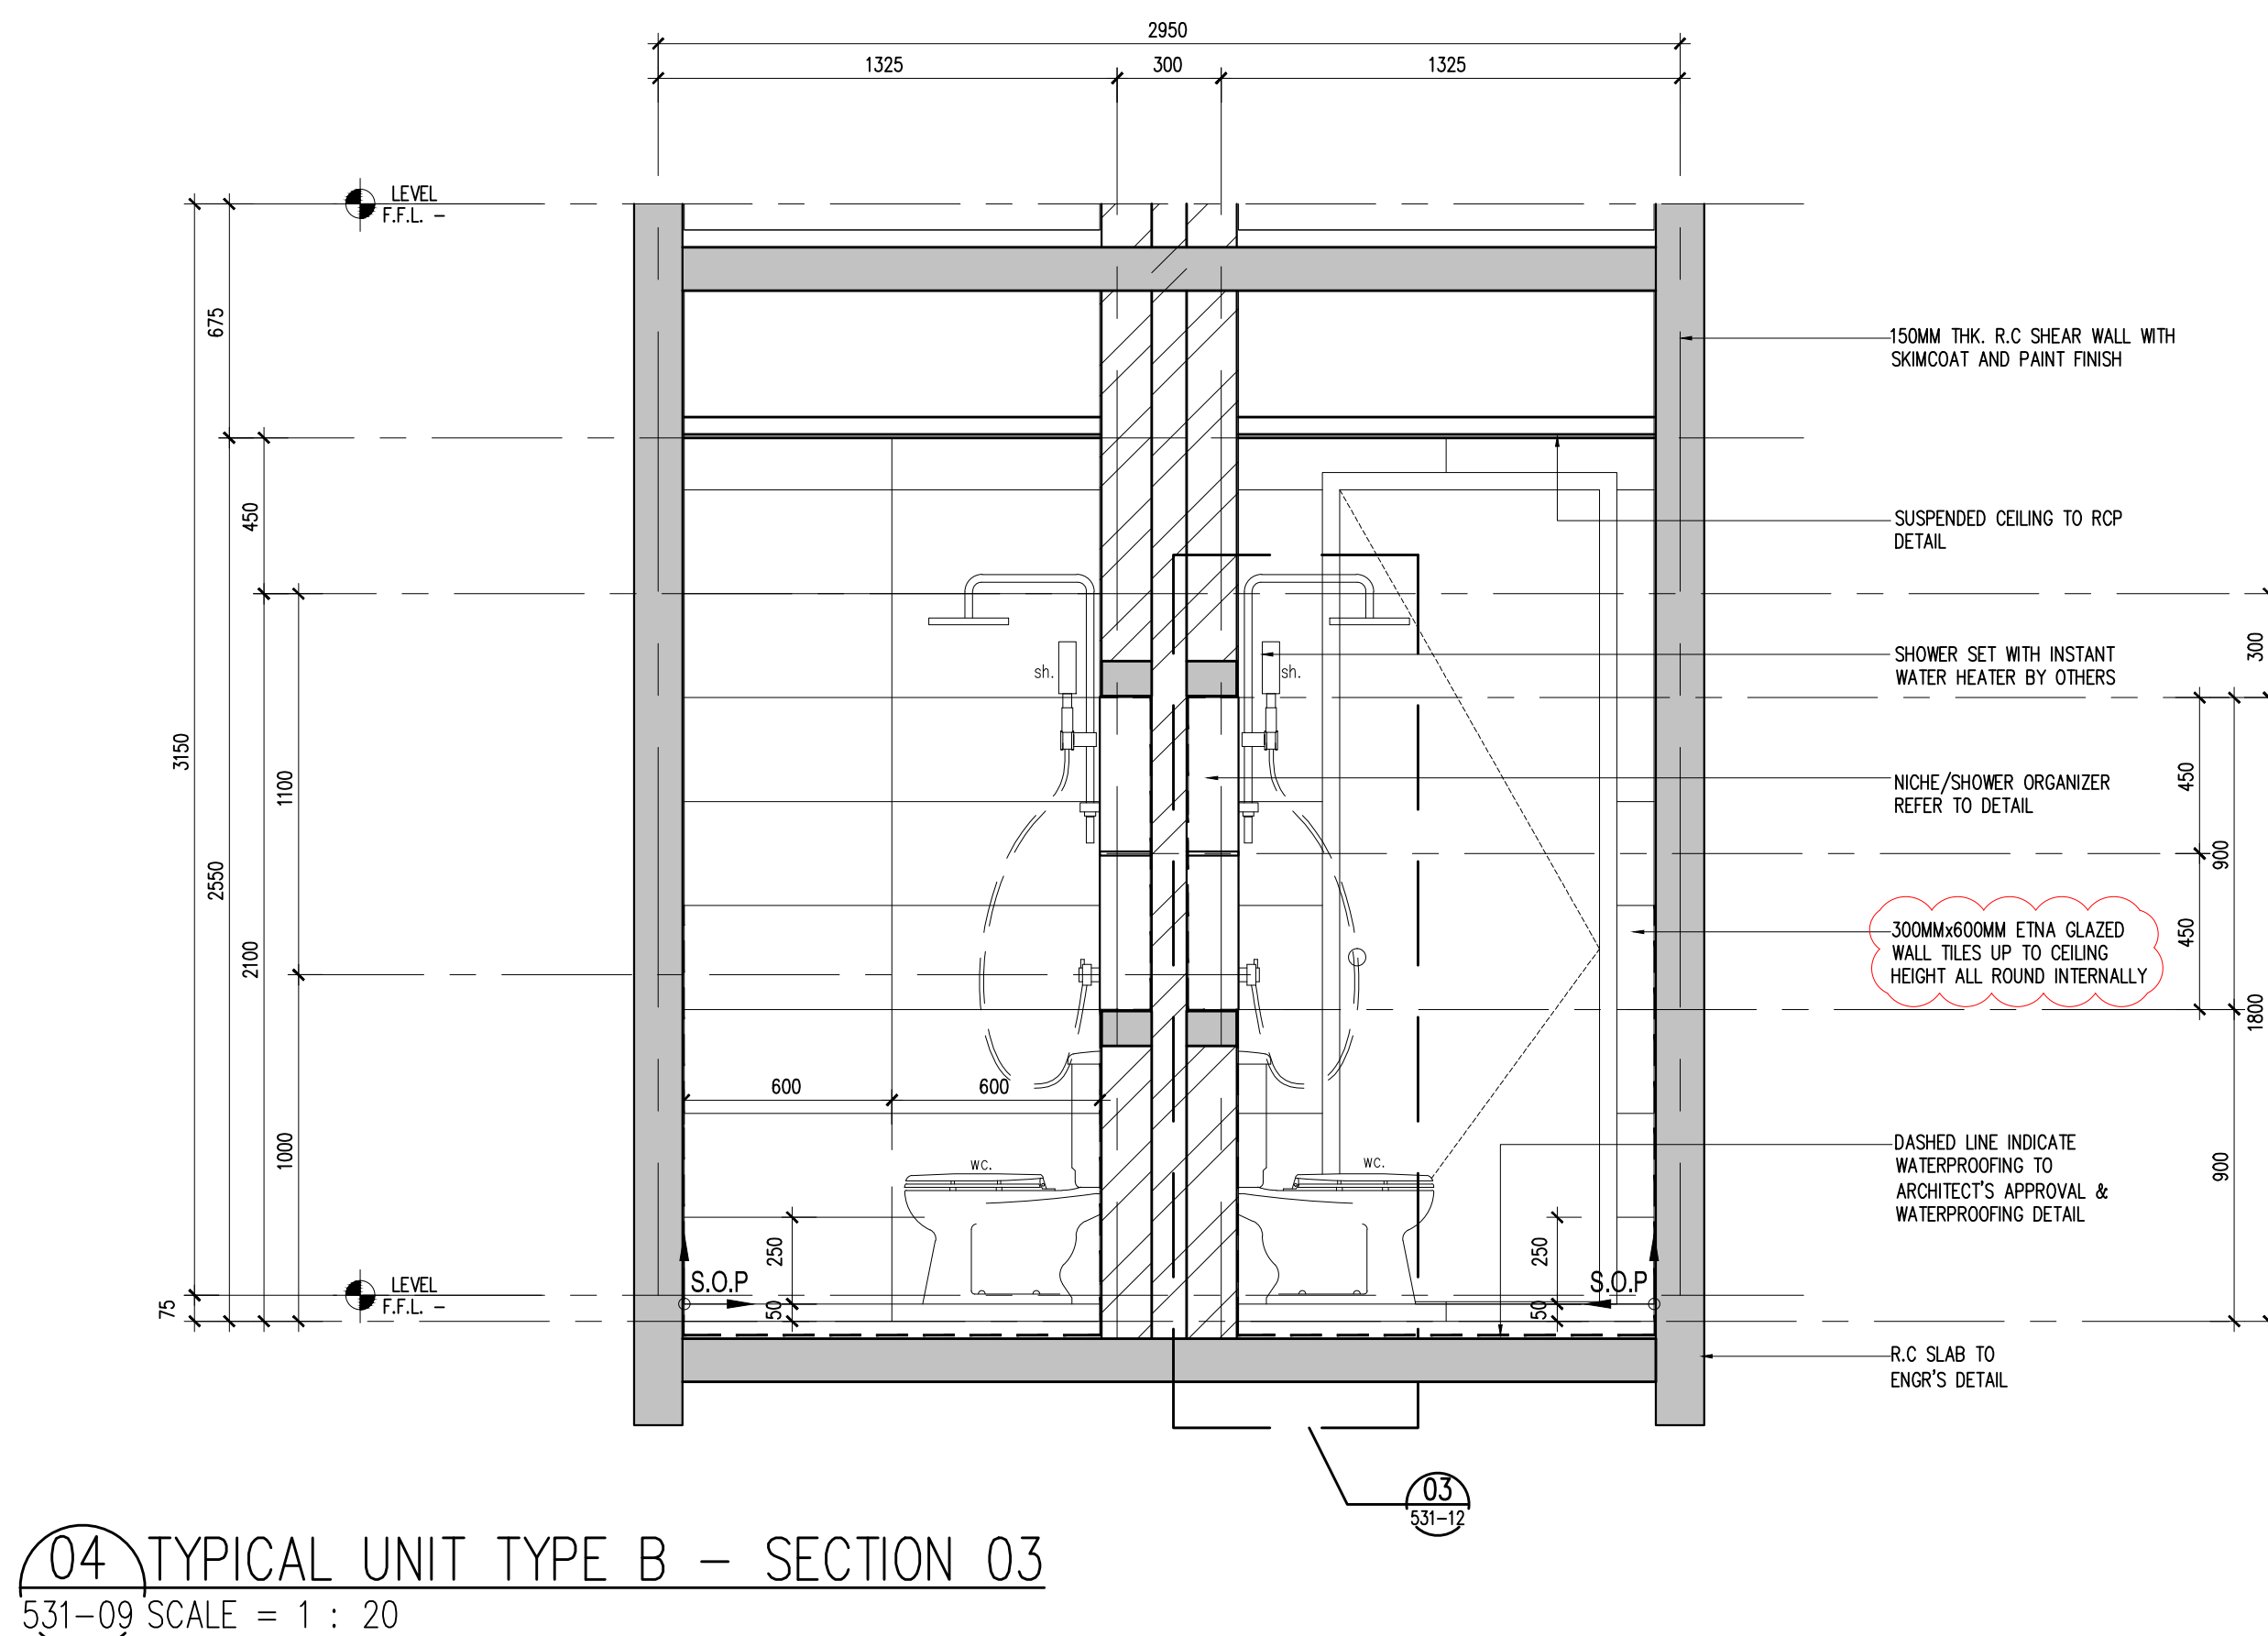
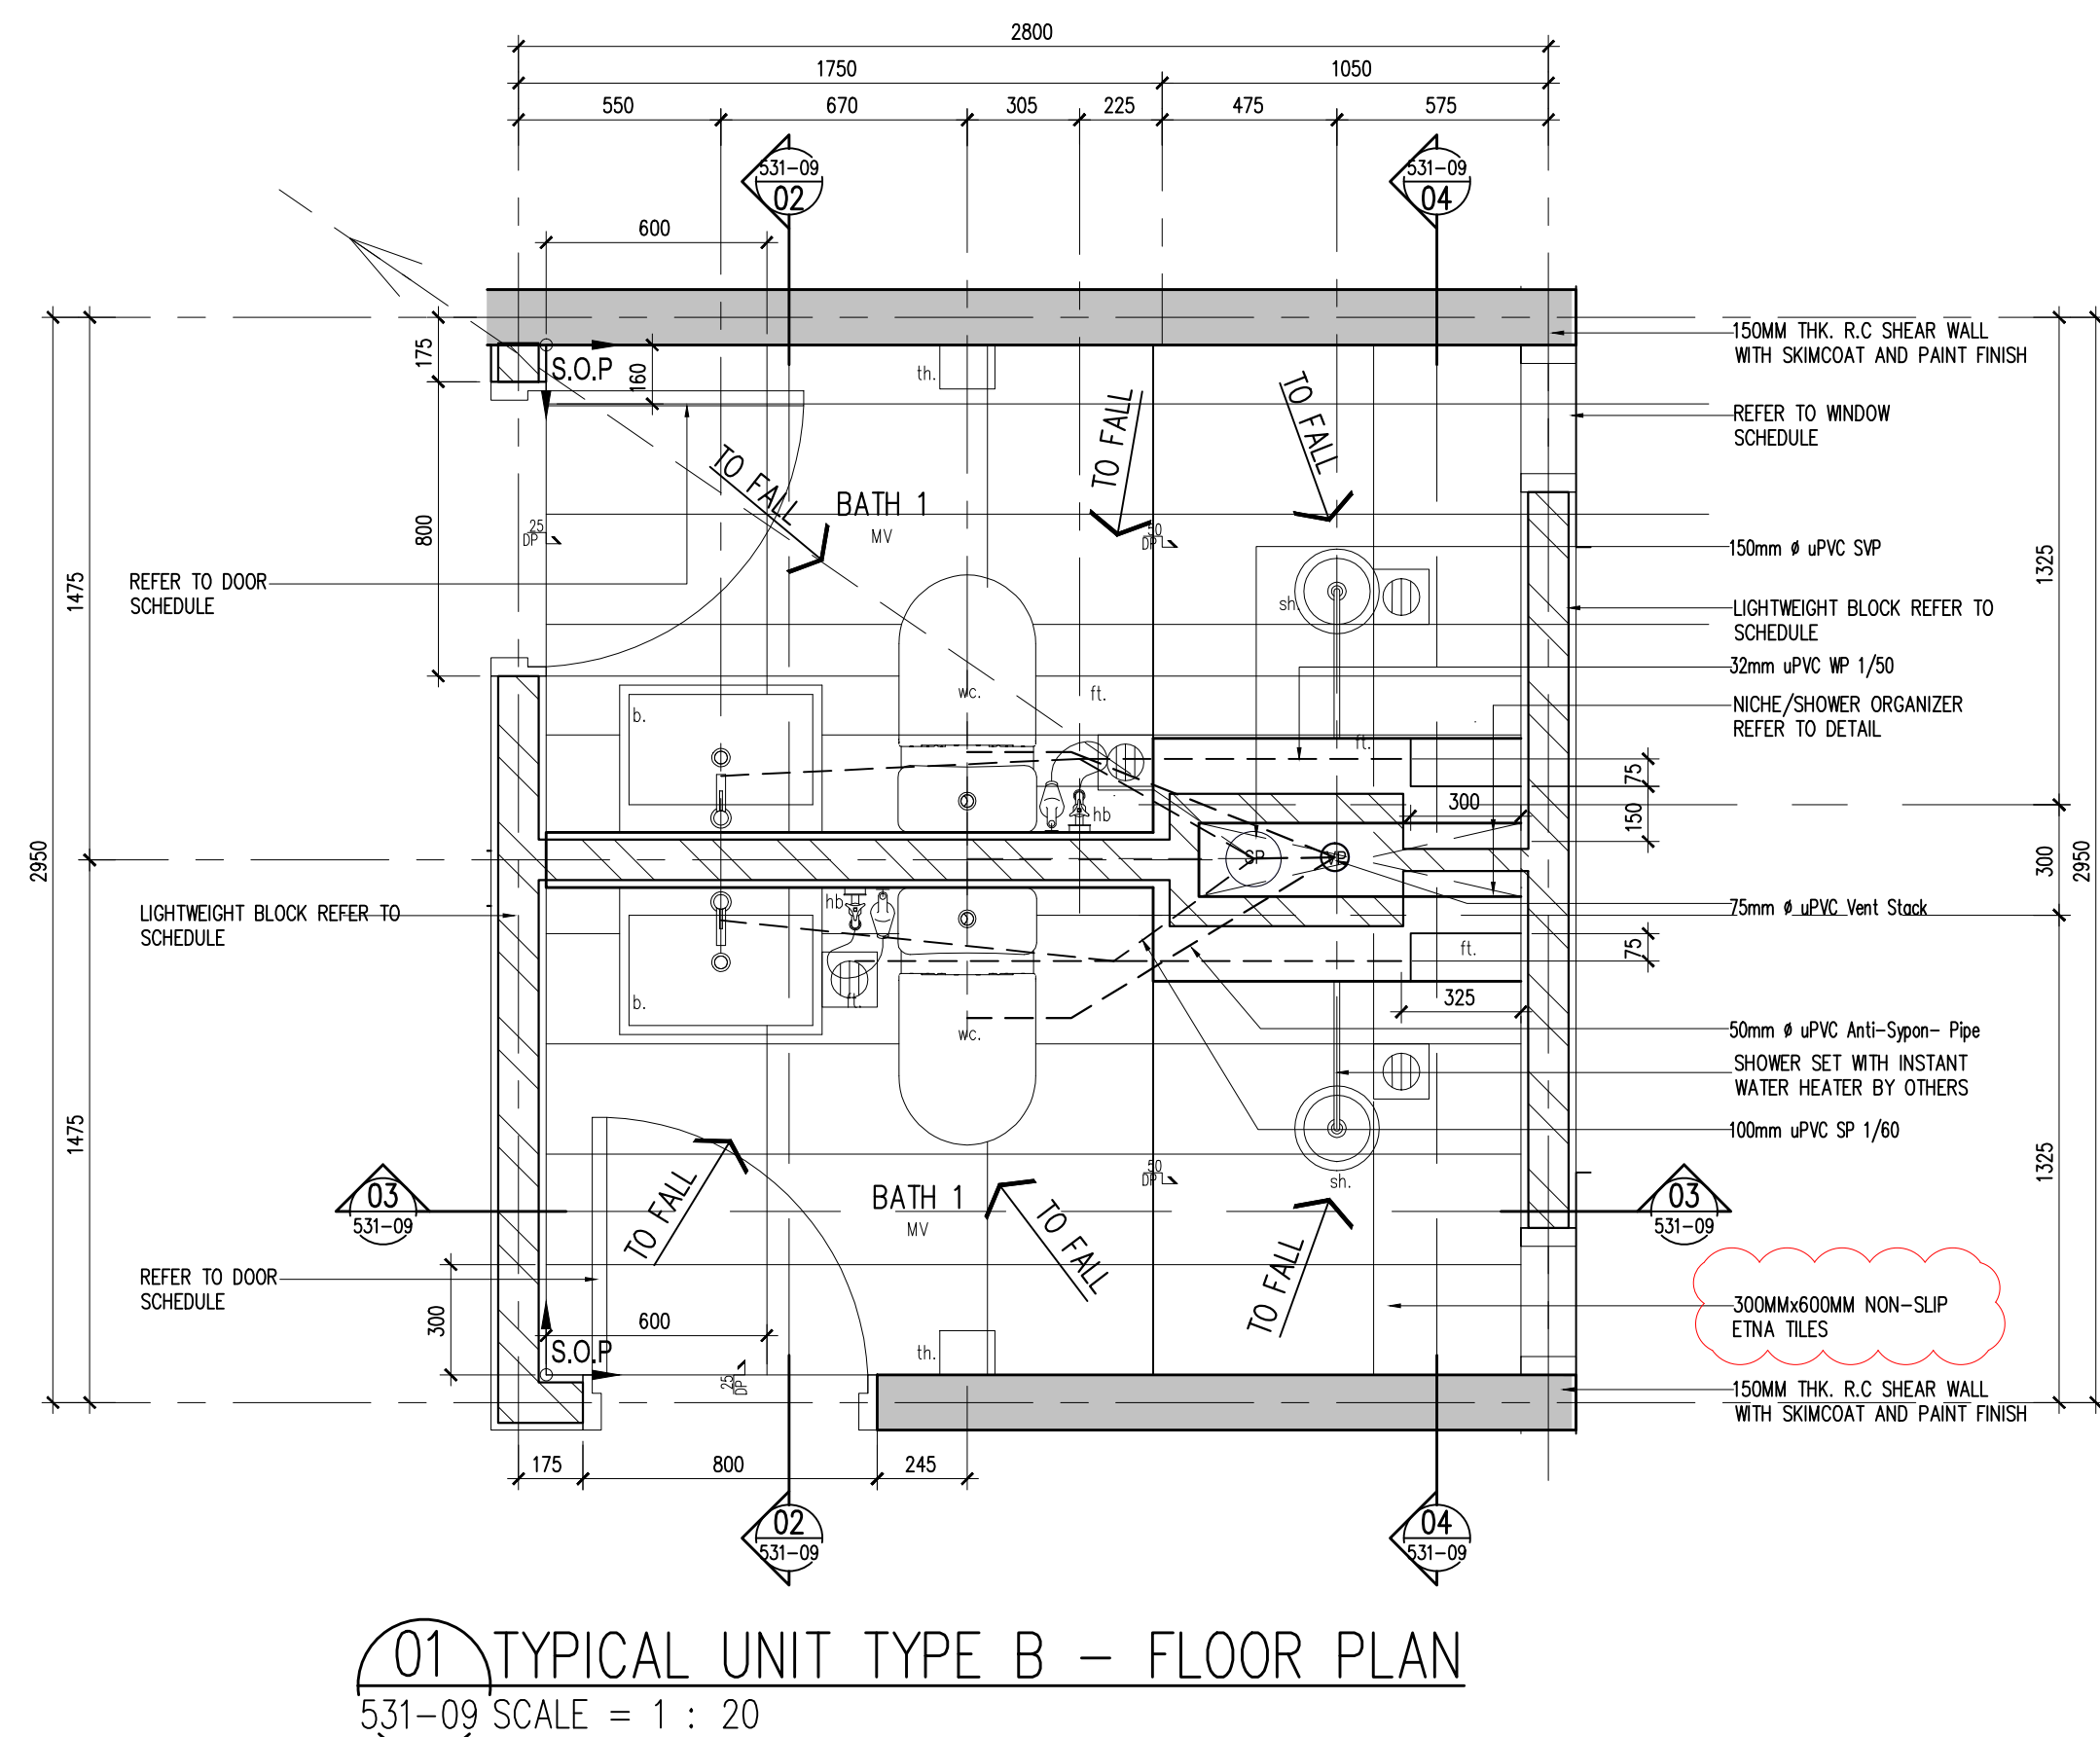


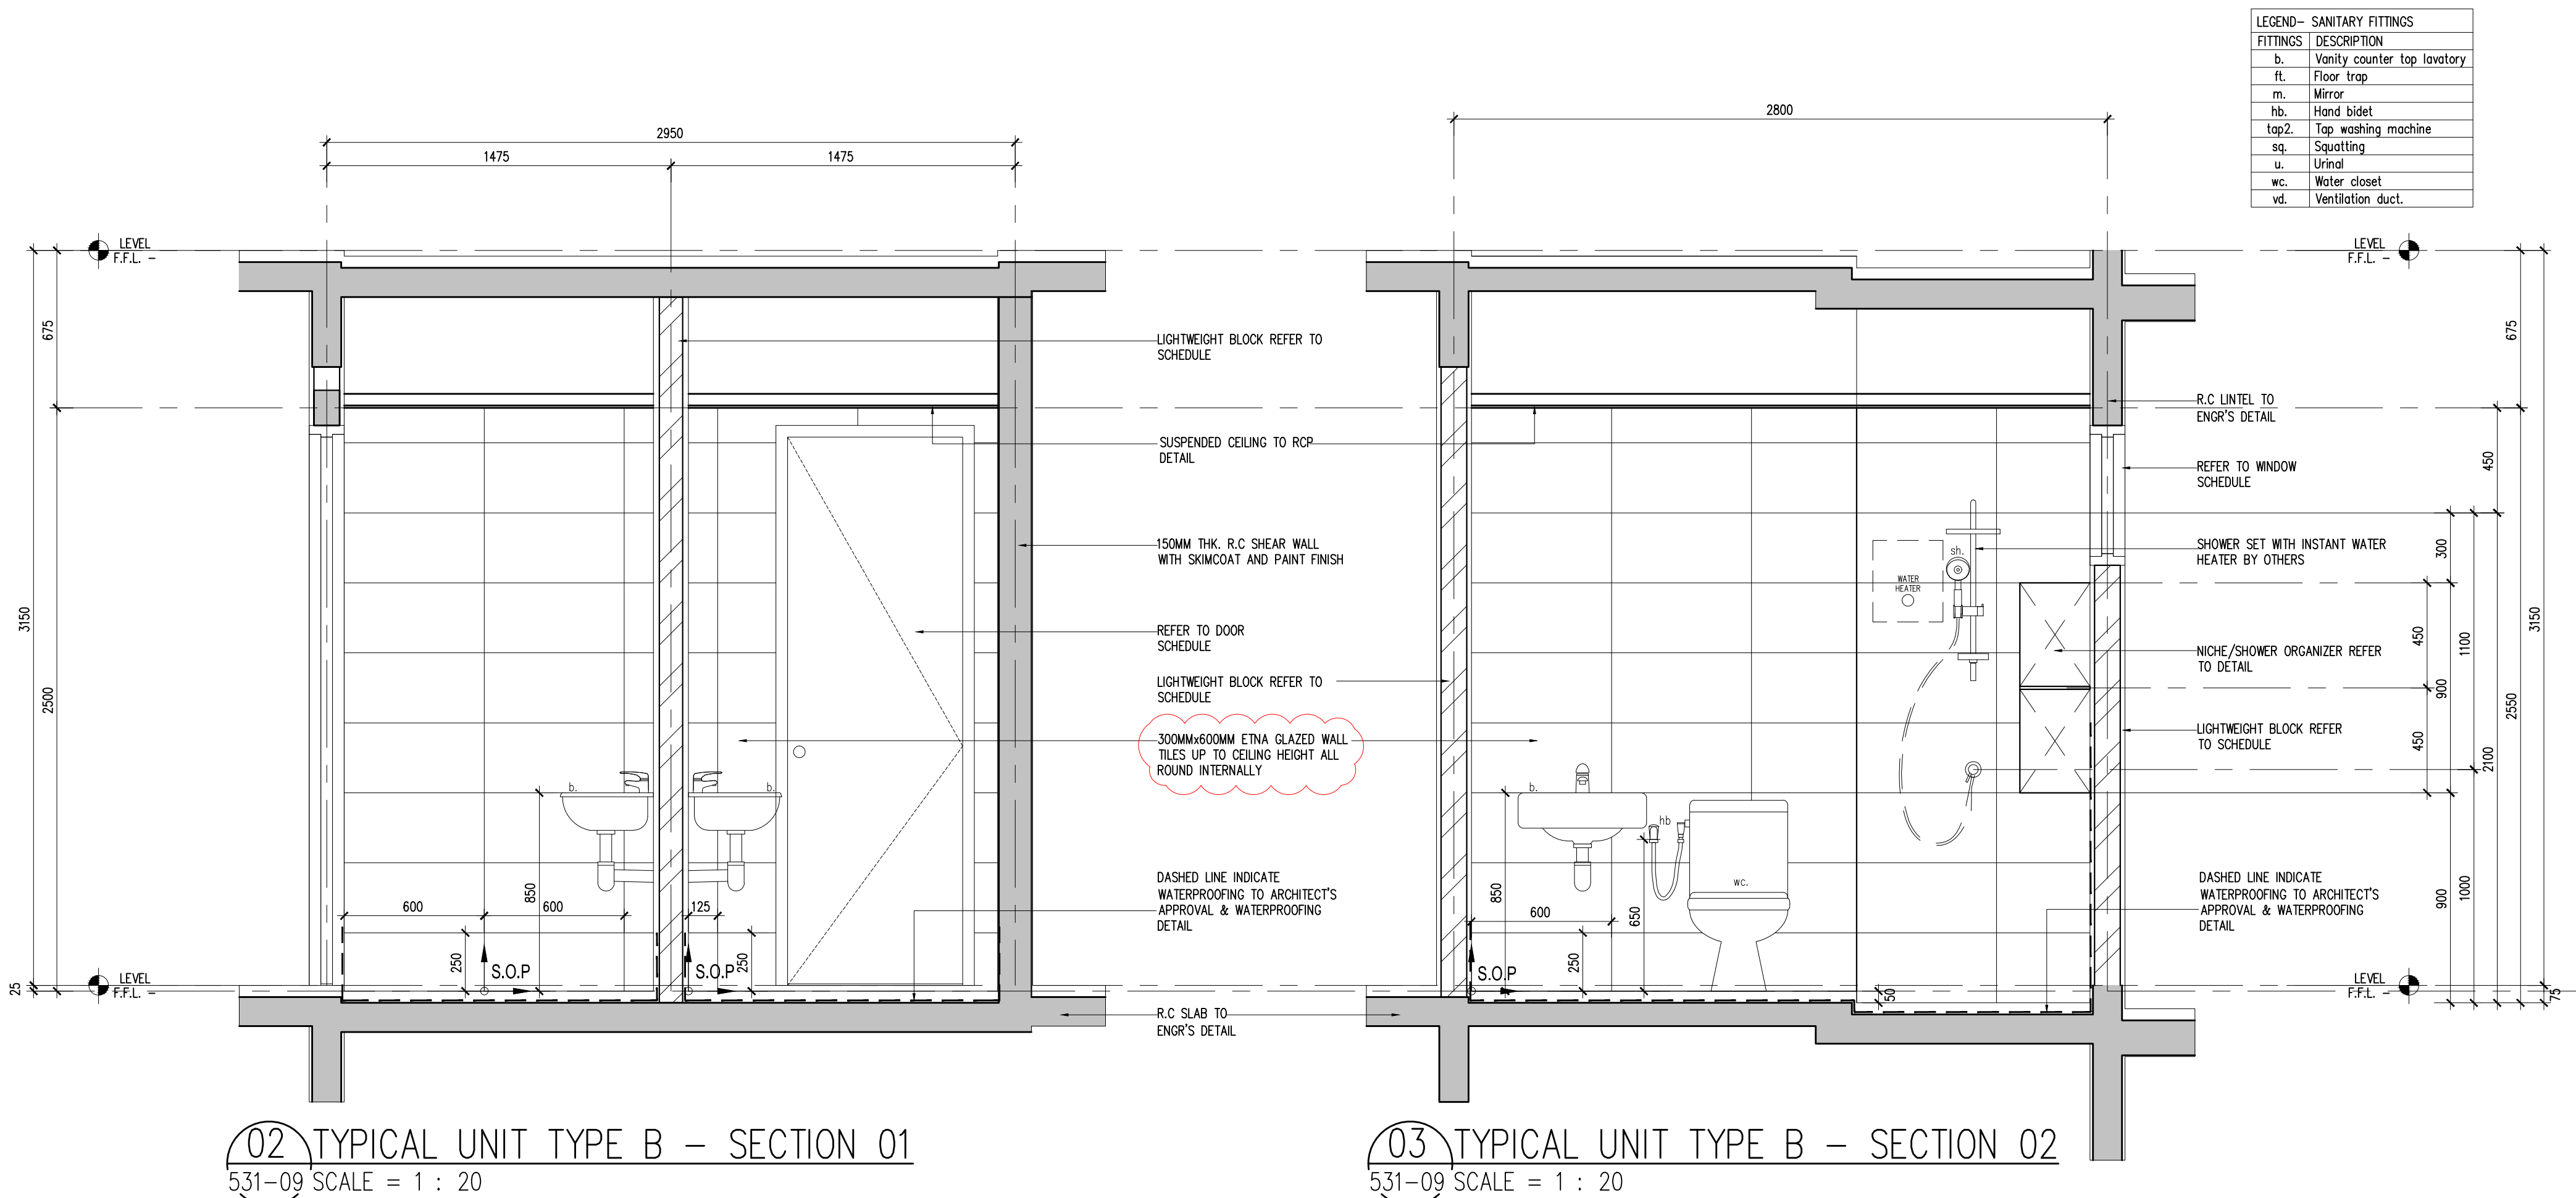

Hak Cipta Terpelihara. Tidak dibenarkan mencetak mana-mana bahagian ilustrasi dalam apa jua bentuk dan dengan apa cara pun samada secara elektronik, mekanik, rakaman atau cara lain sebelum mendapat kebenaran bertulis dari BH YEW ARCHITECTS SDN. BHD.

REV.	DATE	DESCRIPTION	REMARK
A.01	28/11/2017	REVISED TOILET DETAIL (CLOUDED)	
A.02	03/09/2018	UPDATING DRAWING (REVISED DETAIL - CLOUDED)	abdul rahim
		ADD CEILING PLAN, TILES TYPE CHANGES	

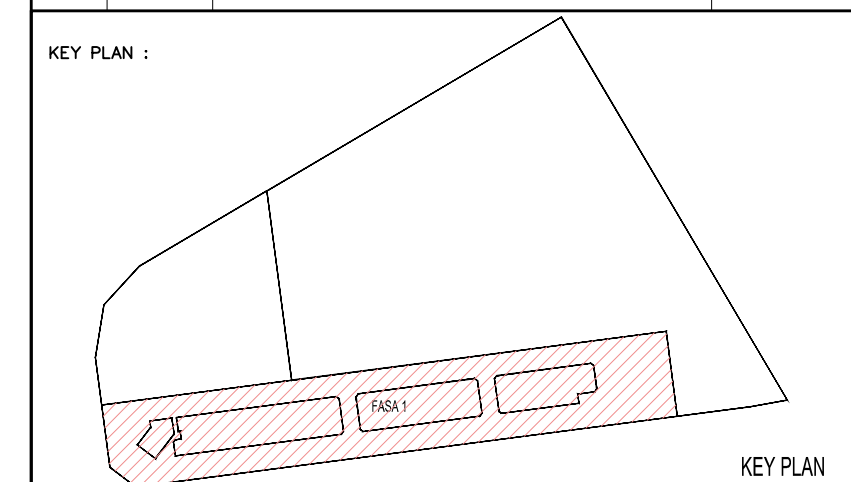

PROJECT TITLE :

CADANGAN MEMBINA PEMBANGUNAN BERCAMPUR DI ATAS LOT 21135, PERSIARAN CASSIA BARAT 3, MUKIM 13, SEBERANG PERAI SELATAN, PULAU PINANG YANG MENGANDUNGI:-

FASA 1

A. 2 BLOK PANGSAPURI PERKHIDMATAN 18 TINGKAT (612 UNIT)

B. KEDAI PEJABAT 3 TINGKAT (196 UNIT)

C. 5 TINGKAT TEMPAT LETAK KENDERAAN

UNTUK : TETUAN PARAMOUNT PROPERTY (PW) SDN. BHD

LAND OWNER & BUILDING OWNER :

NAMA : MR. OOI HUN PENG
JAWATAN : KETUA PEGAWAI EKSEKUTIF
NO IC : 650619-02-5311
ALAMAT : WISMA PARAMOUNT, 1A (1ST FLOOR), LORONG BLM 1/1, BANDAR LAGUNA MERBOK, 08000 SUNGAI PETANI, KEDAH
NO. TEL : 604 - 441 9191 FAX : 604 - 441 9090

KITCHEN SPECIALIST :

QS CONSULTANT :

M&E CONSULTANT :

PERUNDING P.L.A.
Consulting Mechanical & Electrical Engineers.
8-01, WISMA PANTAI, TEL. NO. : (604) 3337990
JALAN WISMA PANTAI, NO IC : 650619-02-5311
12200 BUTTERWORTH, PENANG. FAX NO. : (604) 3317337
E-MAIL : project@pla-group.com

C&S CONSULTANT : PERUNDING KELANA
CIVIL & STRUCTURAL ENGINEERS
Level 12, Unit 12(D), Wisma Boon Siew,
No.1, Penang Road, 10000 Penang.
Tel: 2622628, Fax: 2641616
(Company No. AS0232772-W)

DESIGN ARCHITECT : ARCHITECTURE GROUP - STUDIO A
CPG CONSULTANTS PTE LTD
2388, THOMSON ROAD, #12-00 TOWER B
NOVENA SQUARE, SINGAPORE 307695
TEL : +65 6357 4468 FAX : +65 6357 4469

ARCHITECT : BH YEW ARCHITECT (SP/Y61)
15TH FLOOR, BANGUNAN AMMETUFE
NO.1, JALAN LUMUT, 50400 KUALA LUMPUR
TEL: (03) 4043-1346 FAX: (03) 4043-1349
EMAIL: ybwa@nrsb.com.my

CONSTRUCTION DRAWING
SEPTEMBER 2018

LUKSIAN :

TOILET DETAIL : TYPICAL UNIT TYPE B
-FLOOR PLAN
-SECTION 01,02 & 03

SCALE: AS SHOWN	CAD NO: 557_CA-531-09	
DRAWN BY: abdul rahim	CHECKED BY: JANICE	DATE: 03 SEPT 2017
ORIGINATOR ACRONYM	PROJECT NO.	DISCIPLINE
BH YEW	55714	ARCH
DWG STATUS	BLOCK	DWG NO.
CA	-	531
		09
		A.02