




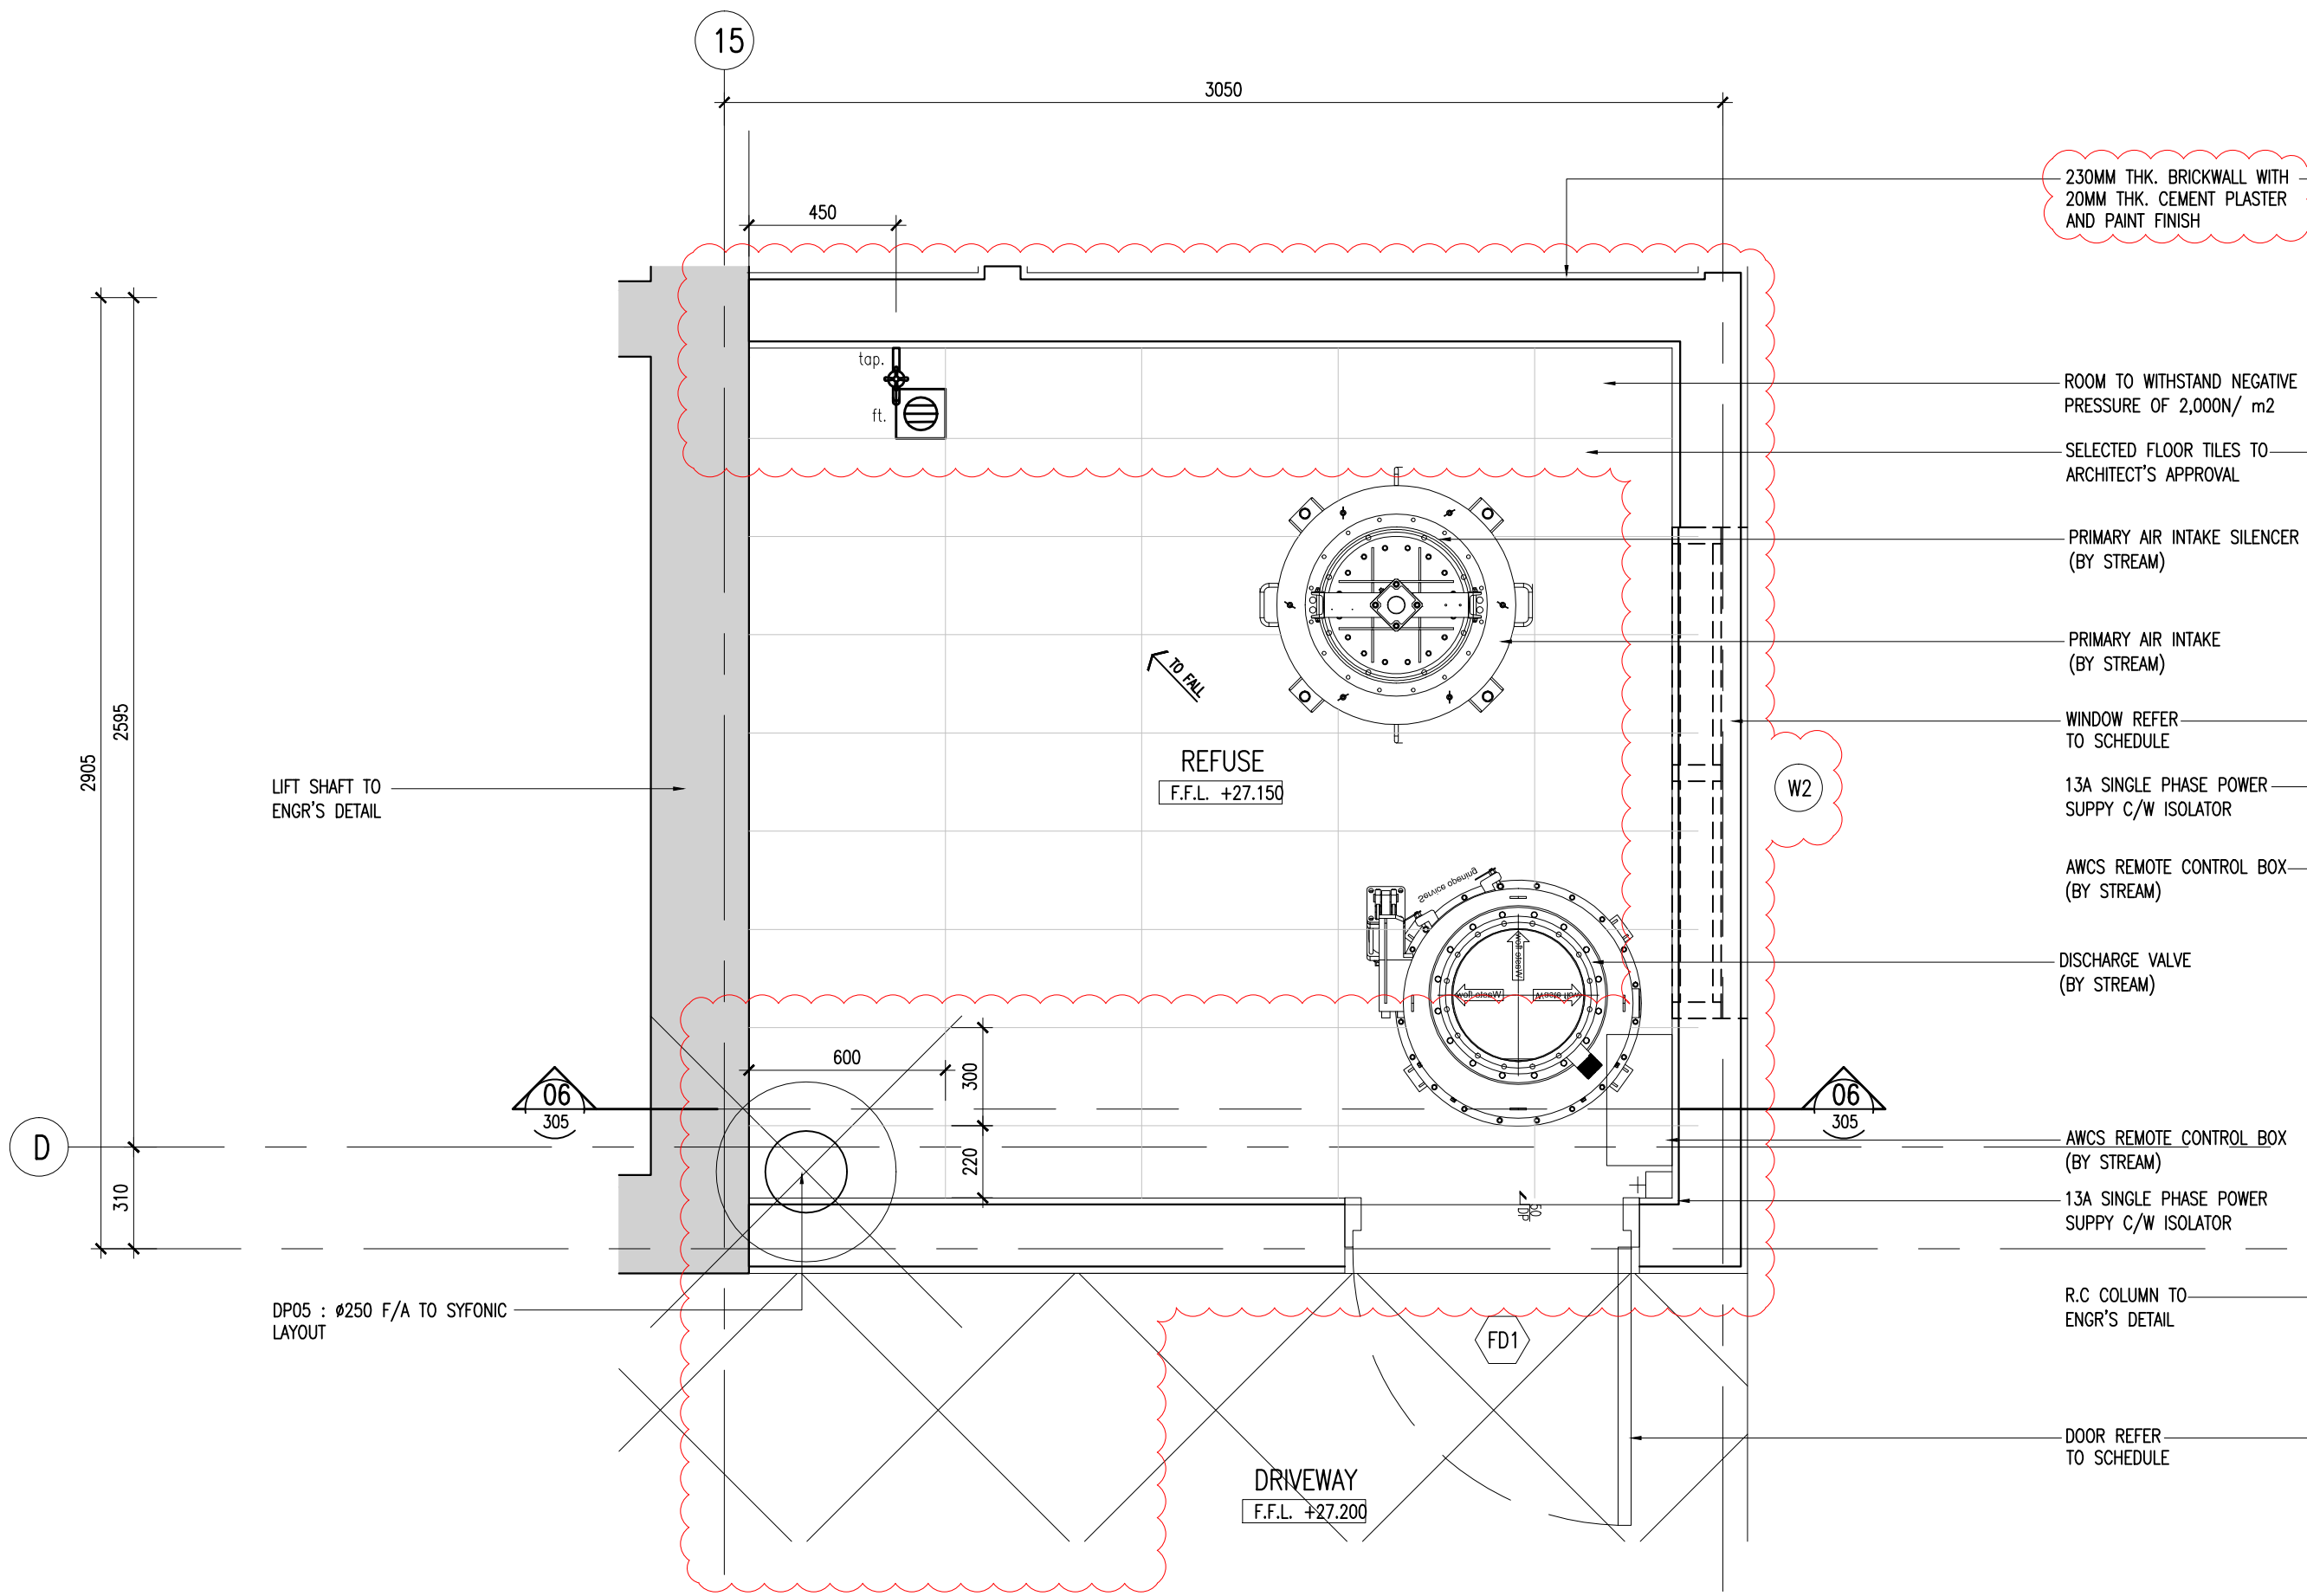


08 BLOCK A-8TH. FLOOR PLAN
SCALE = 1 : 20

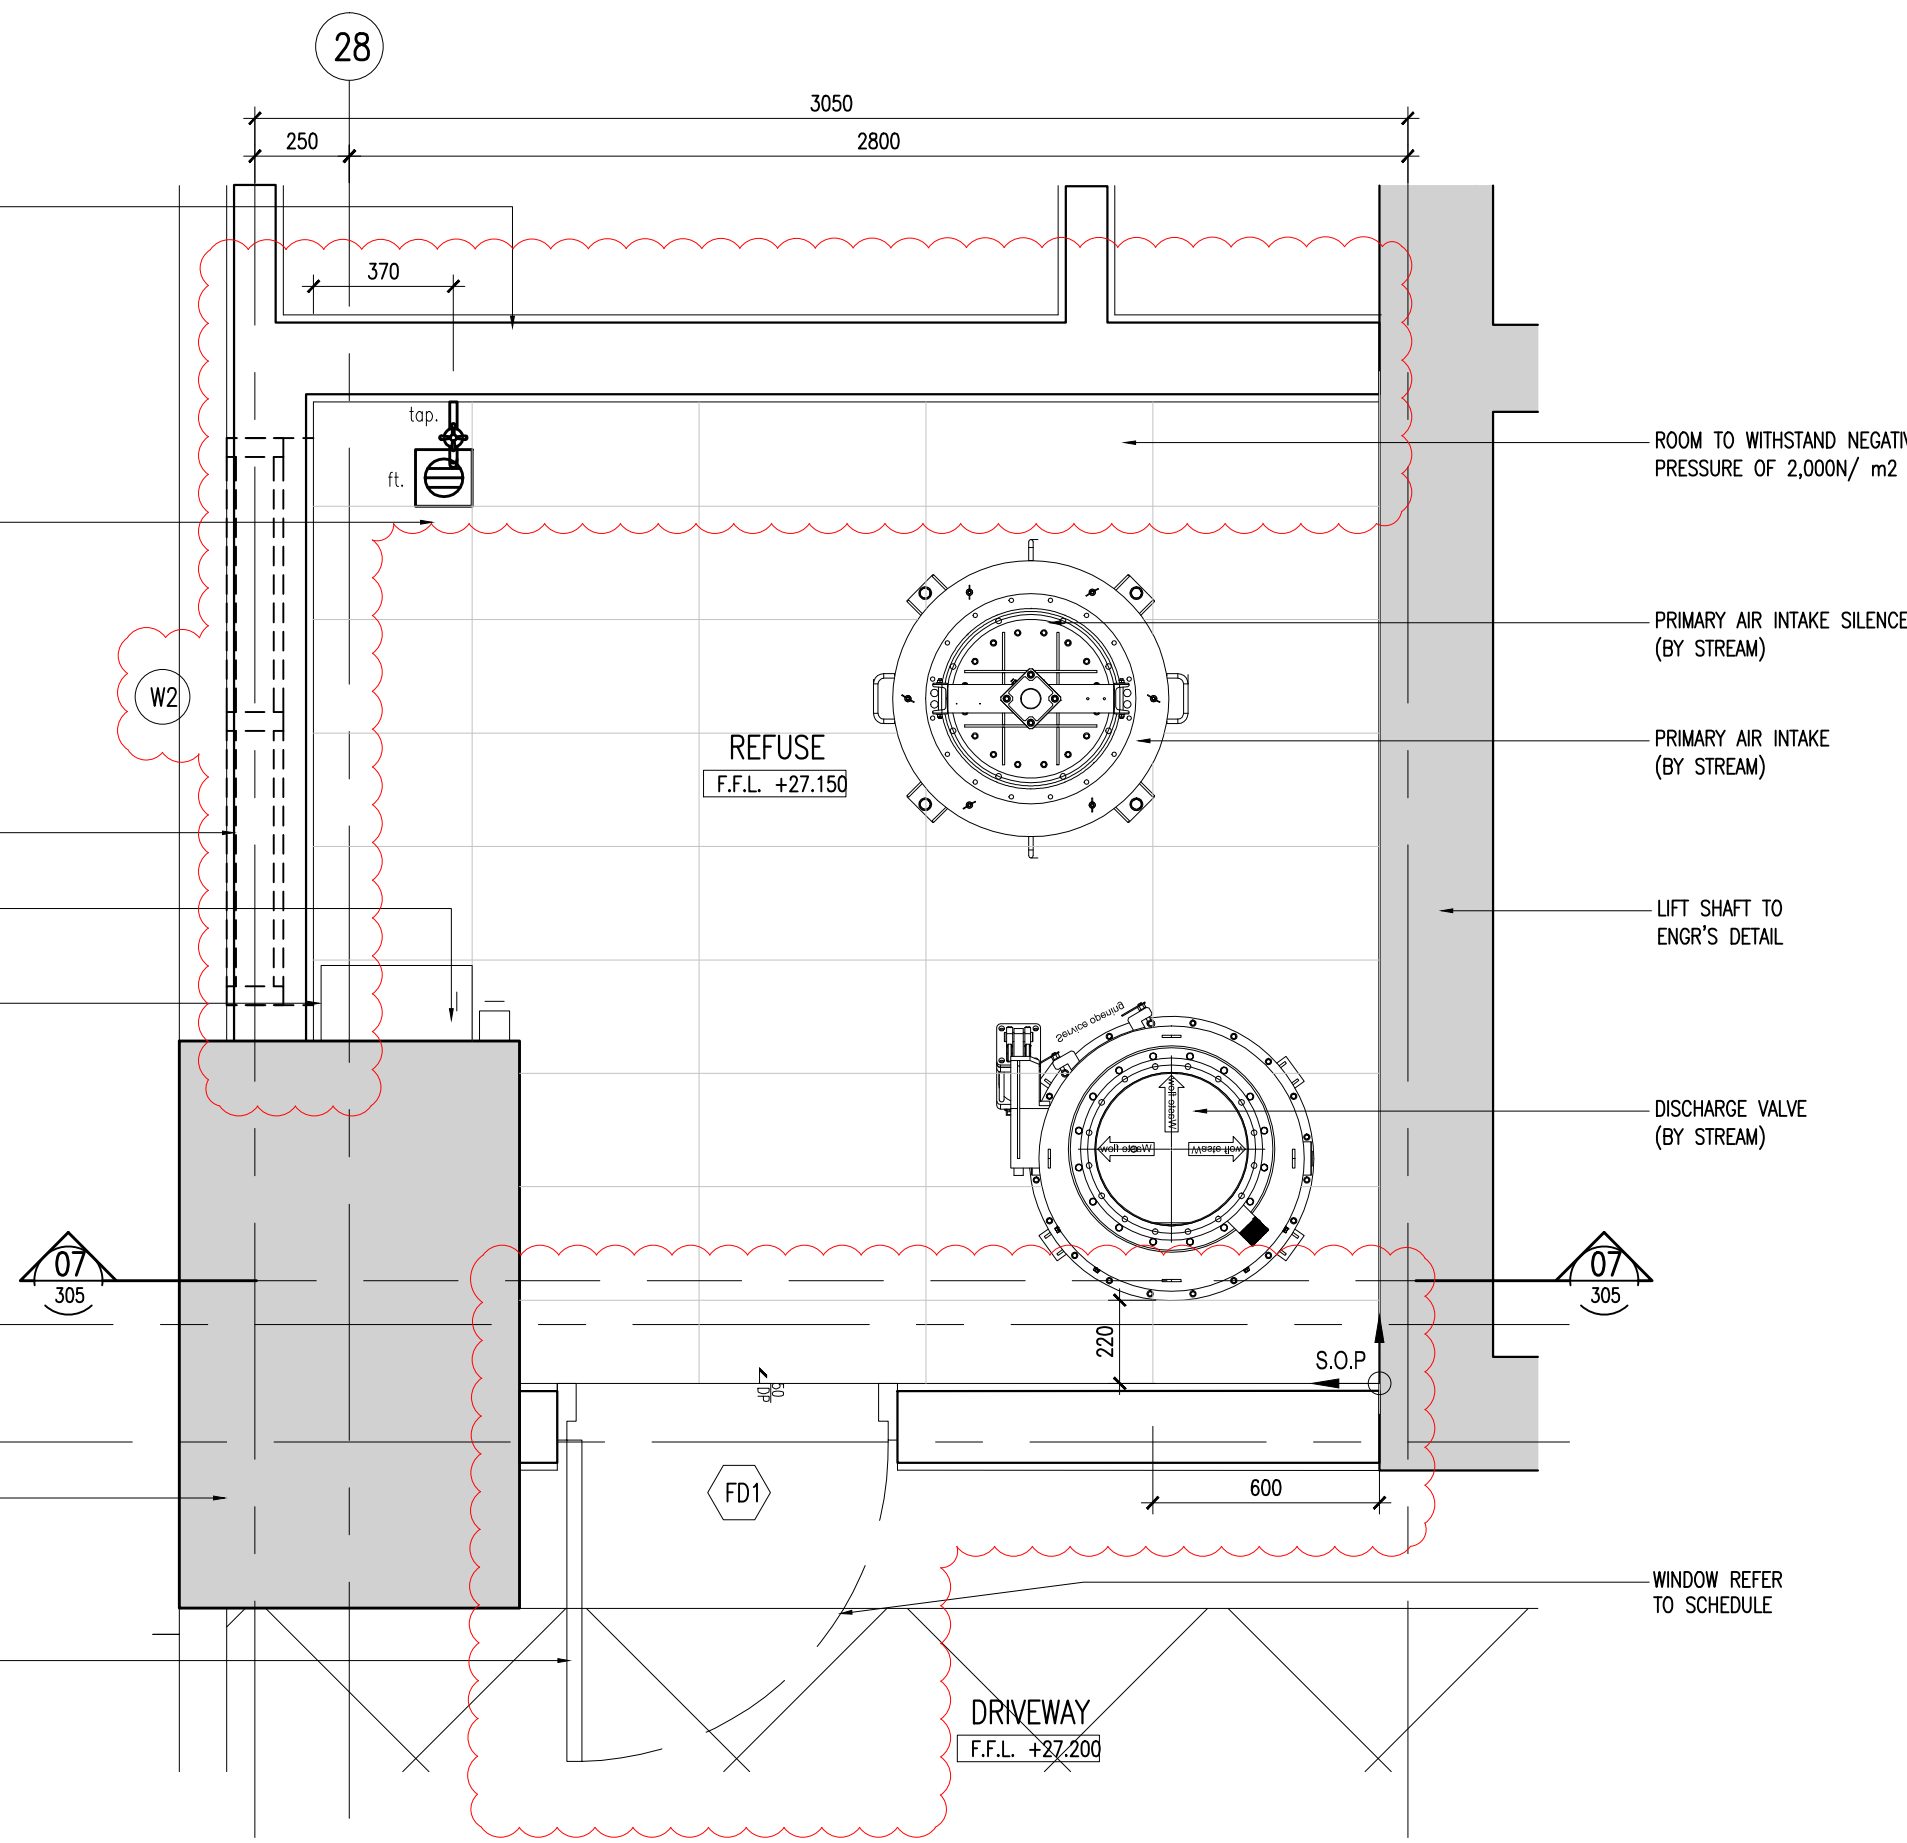

10 BLOCK B-8TH. FLOOR PLAN
SCALE = 1 : 20

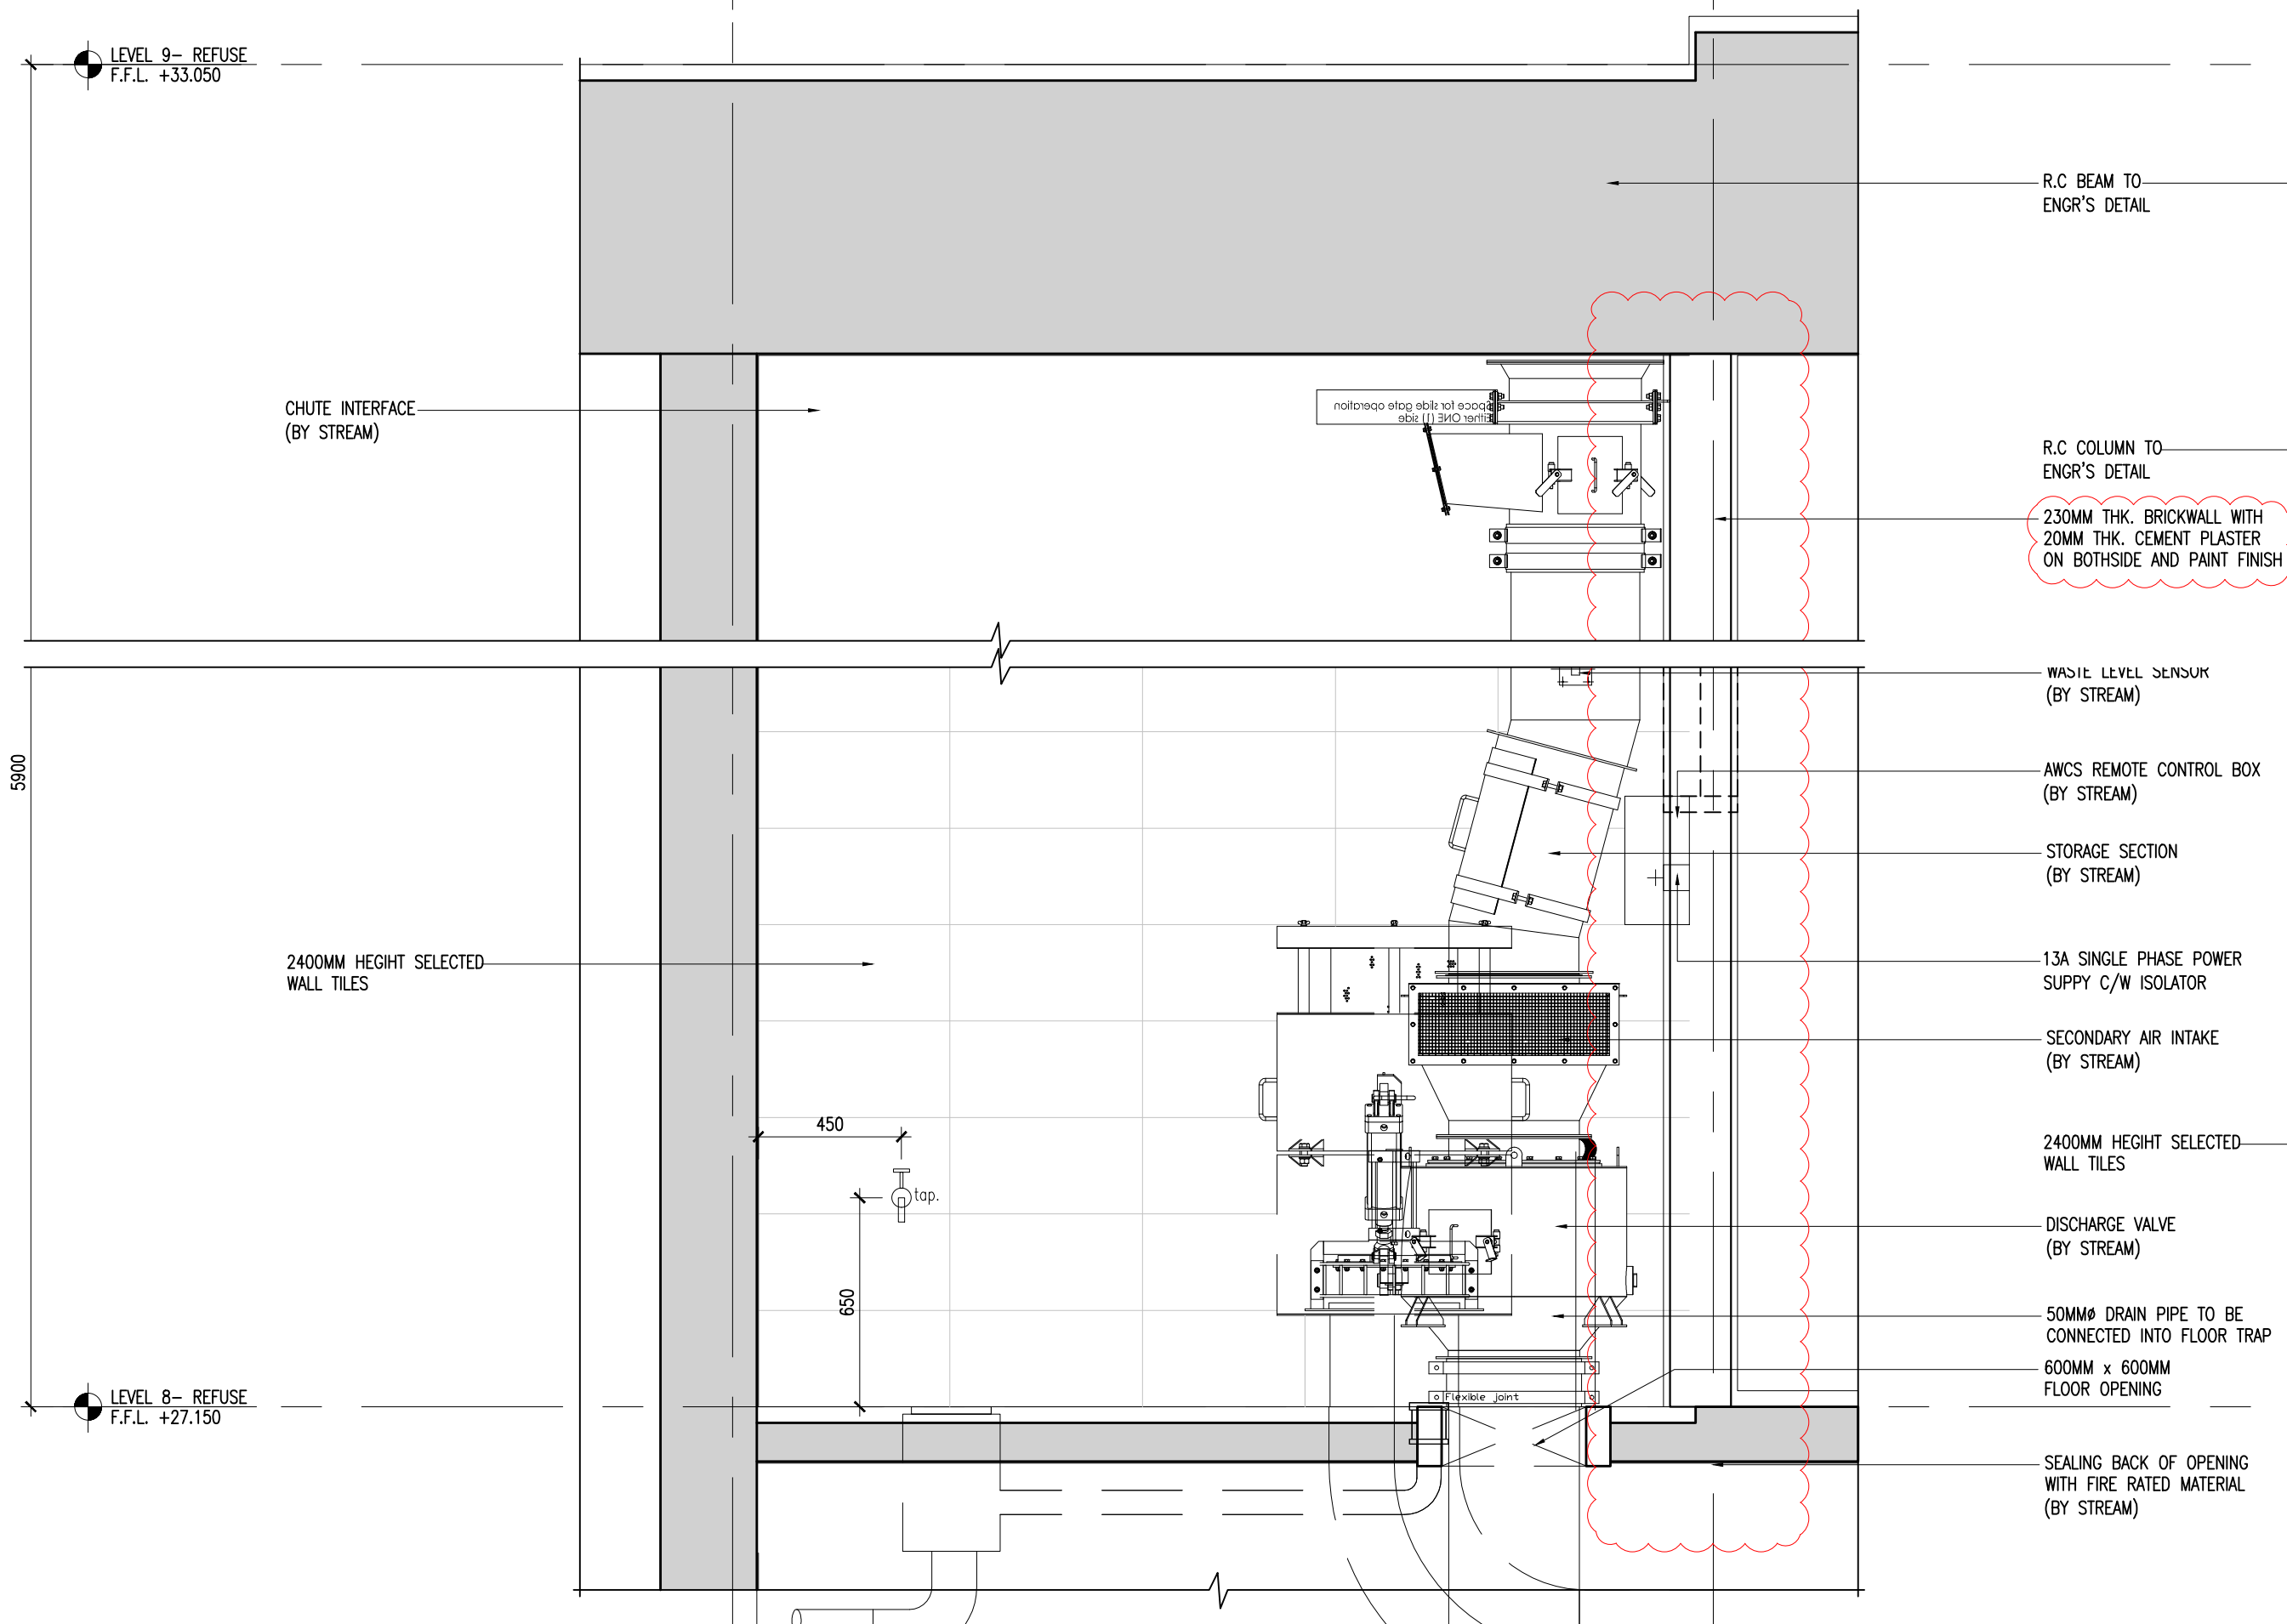

09 BLOCK A-TYPICAL SECTION 6
SCALE = 1 : 20

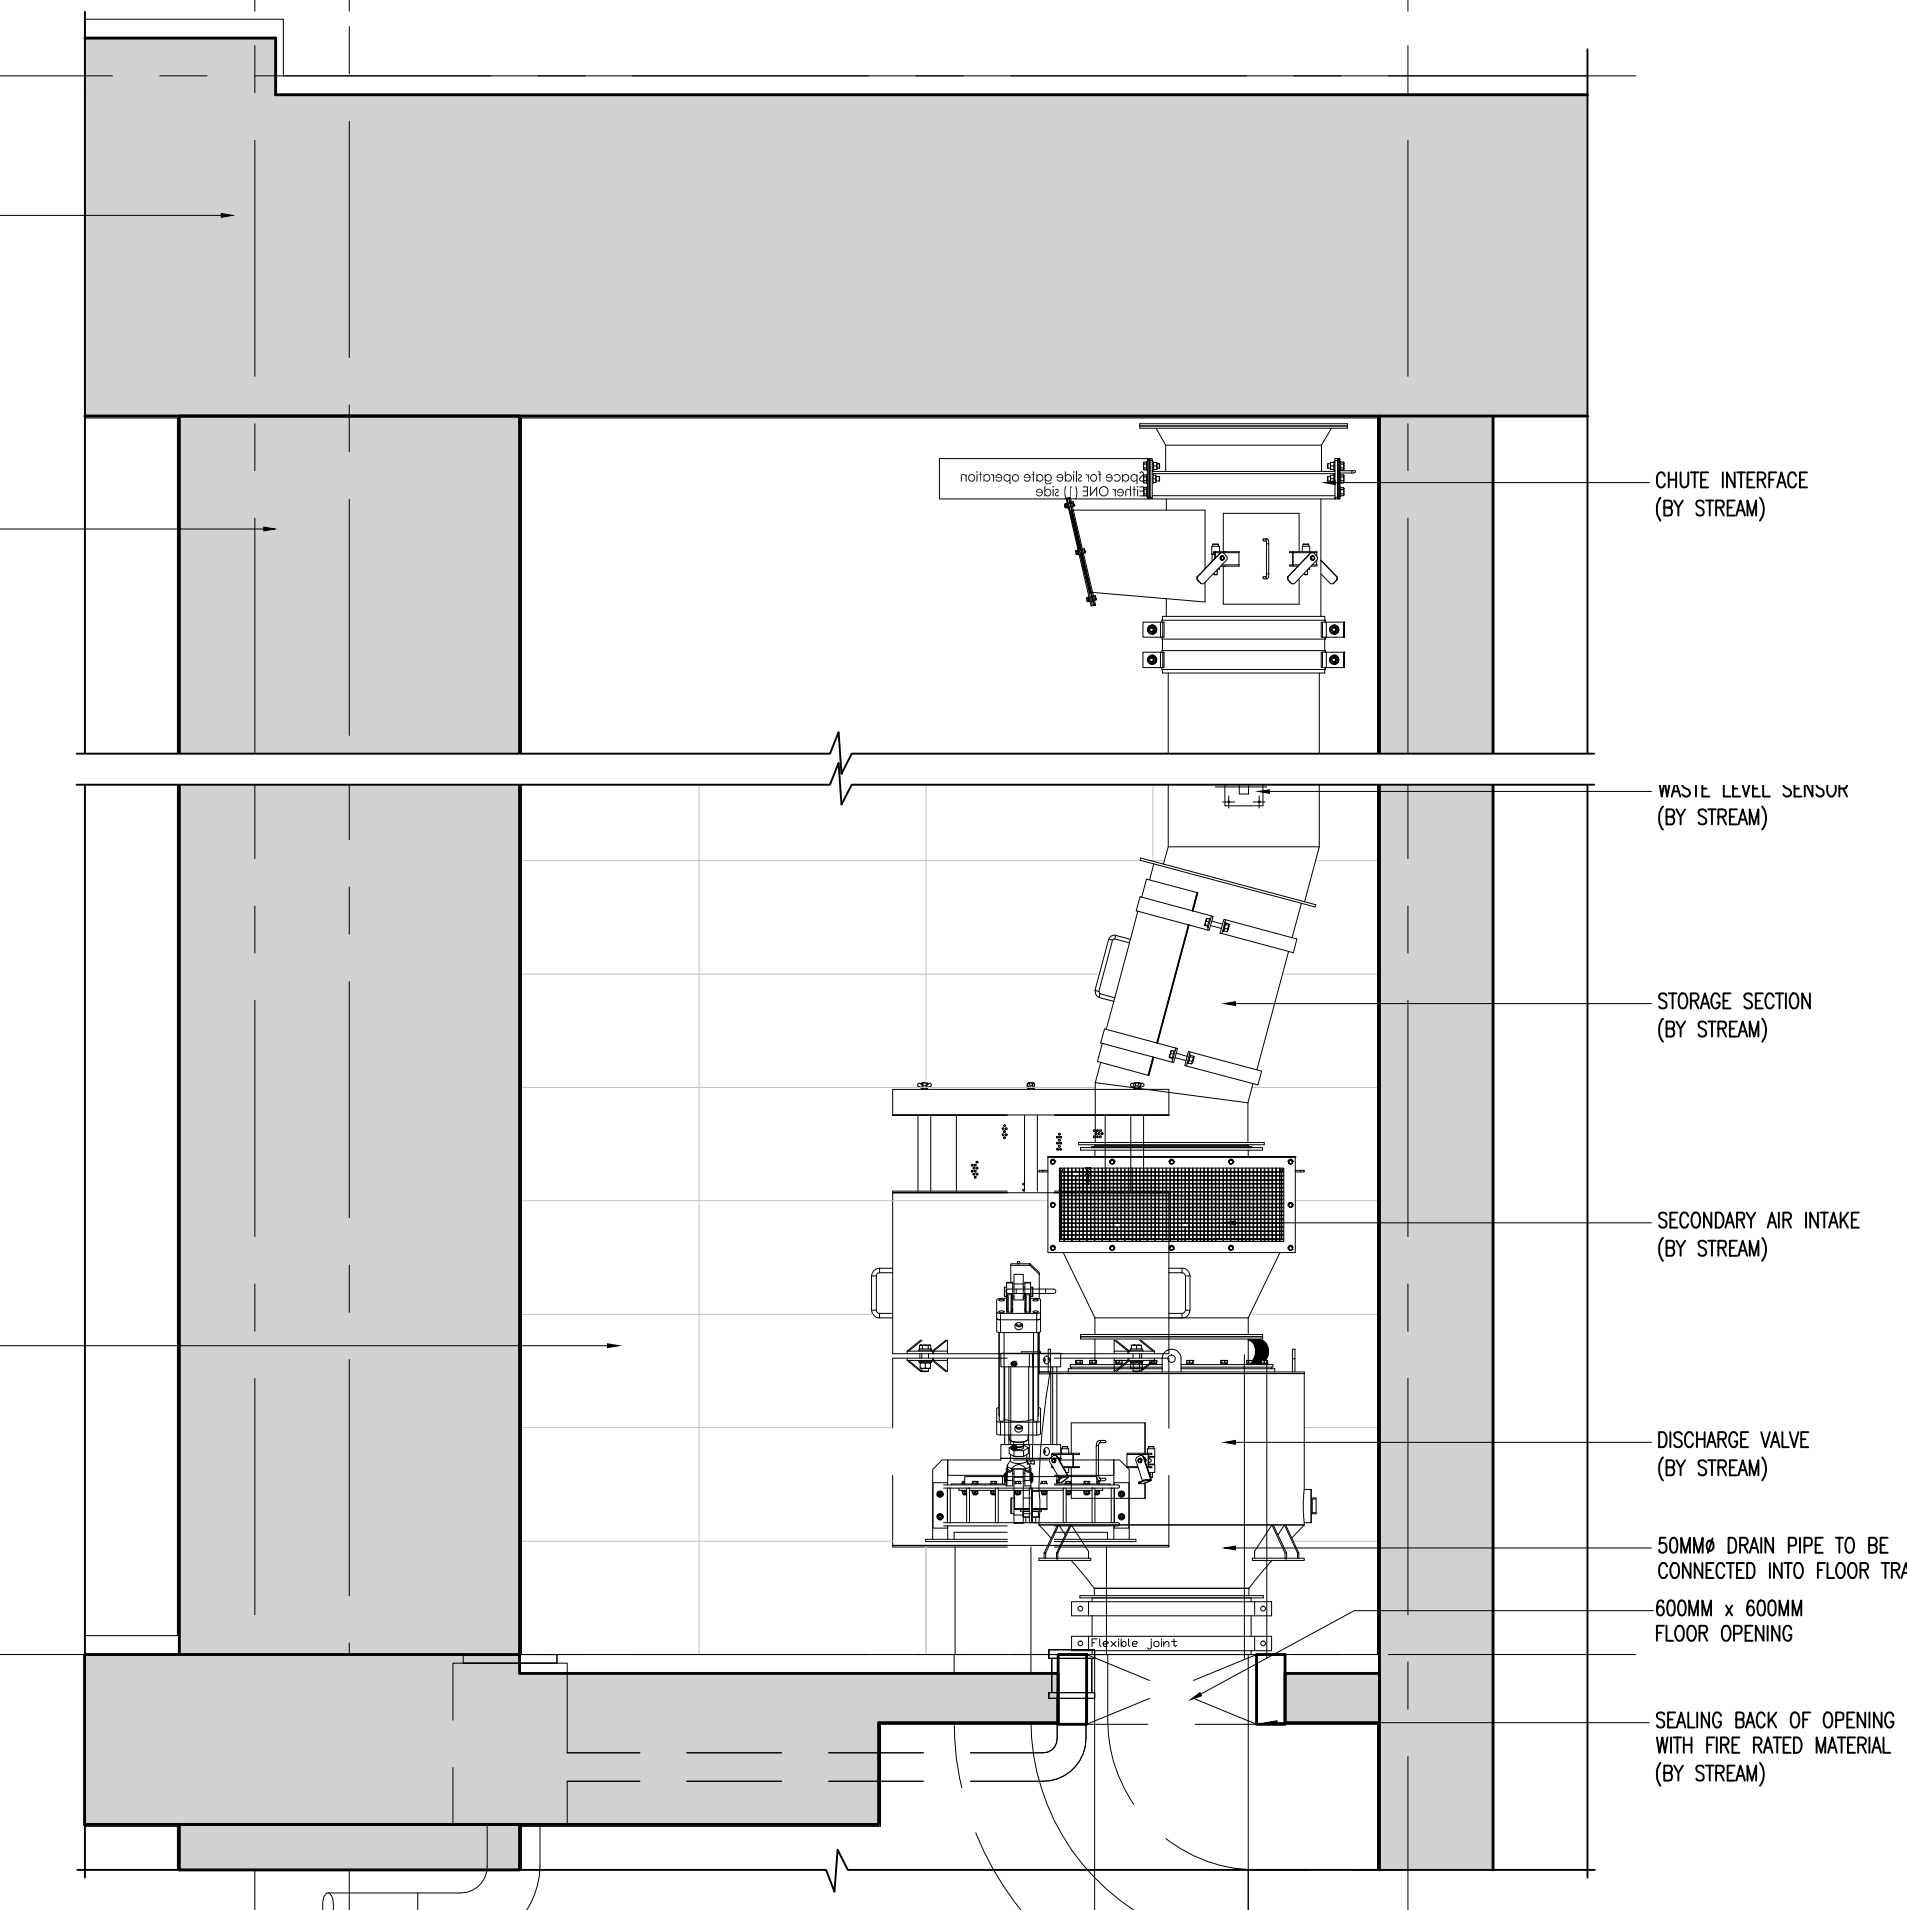


11 BLOCK B-TYPICAL SECTION 7
SCALE = 1 : 20

NOTE ON DOORS & WINDOWS
* REFER TO GA DRAWINGS FOR DOOR & WINDOWS TAGGING/DETAILS/SCHEDULE.

Hak Cipta Terpelihara. Tidak dibenarkan mencetak mana-mana bahagian ilustrasi dalam apa jua bentuk dan dengan apa cara pun samada secara elektronik, mekanikal, mekanik, rakaman atau cara lain sebelum mendapat kebenaran bertulis dari BH YEW ARCHITECTS SDN. BHD.

REV.	DATE	DESCRIPTION	REMARK
A.01	28/02/2018	REVISED DETAIL (CLOUDED) UPDATED DRAWING	
A.02	28/02/2018	REVISED DETAIL (CLOUDED)	
		TOP HUNG WINDOW NEW LOCATION	
	30/08/2018	UPDATING DRAWING	abdul rahim
A.03	18/10/2018	REVISED DETAIL (CLOUDED)	JANICE
		WALL THICKNESS 230MM, TOP HUNG WINDOW LOCATION	
		AND DOOR TYPE , ADD DOOR AND WINDOW TAGGING	

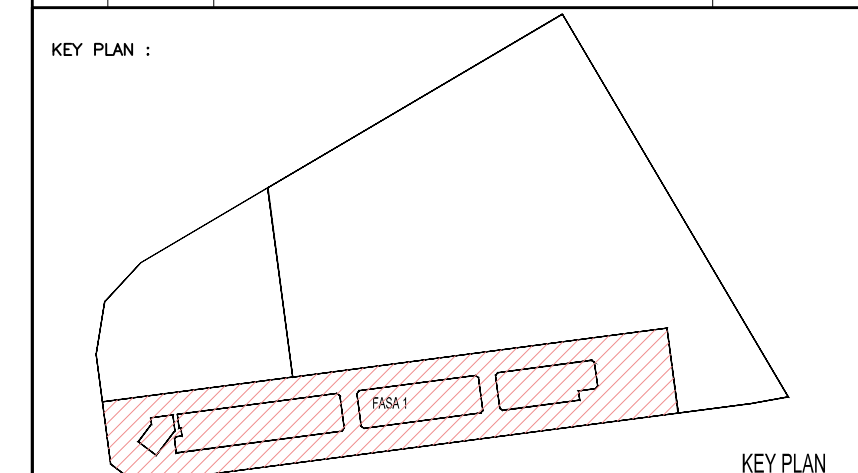

PROJECT TITLE :
CADANGAN MEMBINA PEMBANGUNAN BERCAMPUR DI ATAS LOT 21135, PERSIARAN CASSIA BARAT 3, MUKIM 13, SEBERANG PERAI SELATAN, PULAU PINANG YANG MENGANDUNGI:-
FASA 1
A. 2 BLOK PANGSAPURI PERKHIDMATAN 18 TINGKAT (612 UNIT)
B. KEDAI PEJABAT 3 TINGKAT (196 UNIT)
C. 5 TINGKAT TEMPAT LETAK KENDERAAN

UNTUK : TETUAN PARAMOUNT PROPERTY (PW) SDN. BHD

LAND OWNER & BUILDING OWNER :
NAMA : MR. OOI HUN PENG
JAWATAN : KETUA PEGAWAI EKSEKUTIF
NO IC : 650619-02-5311
ALAMAT : PARAMOUNT PROPERTY (PW) SDN. BHD
WISMA PARAMOUNT, 1A (1ST FLOOR), LORONG BLM 1/1,
BANDAR LAGUNA MERBOK, 08000 SUNGAI PETANI, KEDAH
NO. TEL : 604 - 441 9191 FAX : 604 - 441 9090
KITCHEN SPECIALIST :

QS CONSULTANT :

MAKE CONSULTANT :
PERUNDING P.L.A.
Consulting Mechanical & Electrical Engineers.
8-01, WISMA PANTAI, TEL. NO. : (604) 3337990
JALAN WISMA PANTAI, FAX NO. : (604) 3317337
12200 BUTTERWORTH, PENANG. E-MAIL : project@pla-group.com

C&S CONSULTANT :
PERUNDING KELANA
CIVIL & STRUCTURAL ENGINEERS
Level 12, Unit 12(D), Wisma Boon Siew,
No.1, Penang Road, 10000 Penang.
Tel: 2622628, Fax: 2641618
(Company No. AS0232772-W)

DESIGN ARCHITECT :
CPG ARCHITECTURE GROUP - STUDIO A
CPG CONSULTANTS PTE LTD
238B, THOMSON ROAD, #12-00 TOWER B
NOVENA SQUARE, SINGAPORE 307685
TEL : +65 6357 4469 FAX : +65 6357 4469

ARCHITECT :
BH YEW ARCHITECT (SP/Y61)
15TH FLOOR, BANGUNAN AMMETLIFE
NO.1, JALAN LUJUT, 50400 KUALA LUMPUR
TEL: (03) 4043-1346 FAX: (03) 4043-1349
EMAIL: ybhwa@nrab.com.my

LEMBAGA ARKITER MALAYSIA
Ar. YEW BIE HWA
ARKITER
No. Pendaftaran LAM/A/Y61
Saya mengesahkan bahawa pelan-pelan yang dihantar adalah mengikut Undang-Undang Keil Bangunan Seragam 1986 dan Undang-Undang Keil Bangunan Seragam (pindaan) 2007 [UKBS2007] dan pindaan-pindaan serta perundangan-perundangan dan pelan-pelan Malis Perundangan Seragam Perak. Saya mengesahkan bahawa kerja-kerja pembinaan akan dijalankan dibawah pengawasan saya. Saya mengesahkan dan menguiku bahawa pelan-pelan bangunan adalah sah dan dengan pelan kebenaran merancang yang diluluskan dan akan mematuhi ulusan serta syarat-syarat jabatan Teknikal.

CONSTRUCTION DRAWING
NOVEMBER 2018

LUKSISAN :

REFUSE CHUTE DETAIL
BLOCK A&B
- 8TH. FLOOR PLAN
- TYPICAL SECTION 6&7

SCALE: AS SHOWN	DWG NO.: 557_CA-305-04	DATE: 30 NOV 2018
DRAWN BY: abdul rahim	CHECKED BY: JANICE	DISCIPLINE: ARCH
ORIGINATOR ACRONYM BH YEW	PROJECT NO. 55714	
DWG STATUS CA	BLOCK -	DWG NO. 305
		DWG NO. 04
		REVISION A.03