

Architectural floor plan of a bathroom showing two layouts. The left layout is a standard bathroom with two sinks, a shower, and a toilet. The right layout is a more complex bathroom with a sink, toilet, shower, and a window. Dimensions and notes are provided for both.

Left Layout Dimensions:

- Overall width: 2850
- Overall depth: 3150
- Room width segments: 1425, 2850, 1425
- Room depth segments: 2500, 675
- Room width segments (bottom): 600, 250, 600
- Room depth segments (bottom): 250, 2500, 675

Right Layout Dimensions:

- Overall width: 2800
- Overall depth: 3150
- Room width segments: 2800
- Room depth segments: 2500, 675
- Room width segments (bottom): 600, 250, 600
- Room depth segments (bottom): 250, 2500, 675


Notes:

- LIGHTWEIGHT BLOCK REFER TO SCHEDULE
- SUSPENDED CEILING TO RCP DETAIL
- 150MM THK. R.C SHEAR WALL WITH SKIMCOAT AND PAINT FINISH
- SHOWER SET WITH INSTANT WATER HEATER BY OTHERS
- REFER TO DOOR SCHEDULE
- NICHE/SHOWER ORGANIZER REFER TO DETAIL
- 300MMx600MM ETNA GLAZED WALL TILES UP TO CEILING HEIGHT ALL ROUND INTERNALLY
- DASHED LINE INDICATE WATERPROOFING TO ARCHITECT'S APPROVAL & WATERPROOFING DETAIL
- R.C SLAB TO ENGR'S DETAIL
- R.C LINTEL TO ENGR'S DETAIL
- REFER TO WINDOW SCHEDULE
- LIGHTWEIGHT BLOCK REFER TO SCHEDULE

Legend:

- u. Urinal
- wc. Water closet
- vd. Ventilation duct.

03 TYPICAL UNIT TYPE C - SECTION 02
531-10 SCALE = 1 : 20

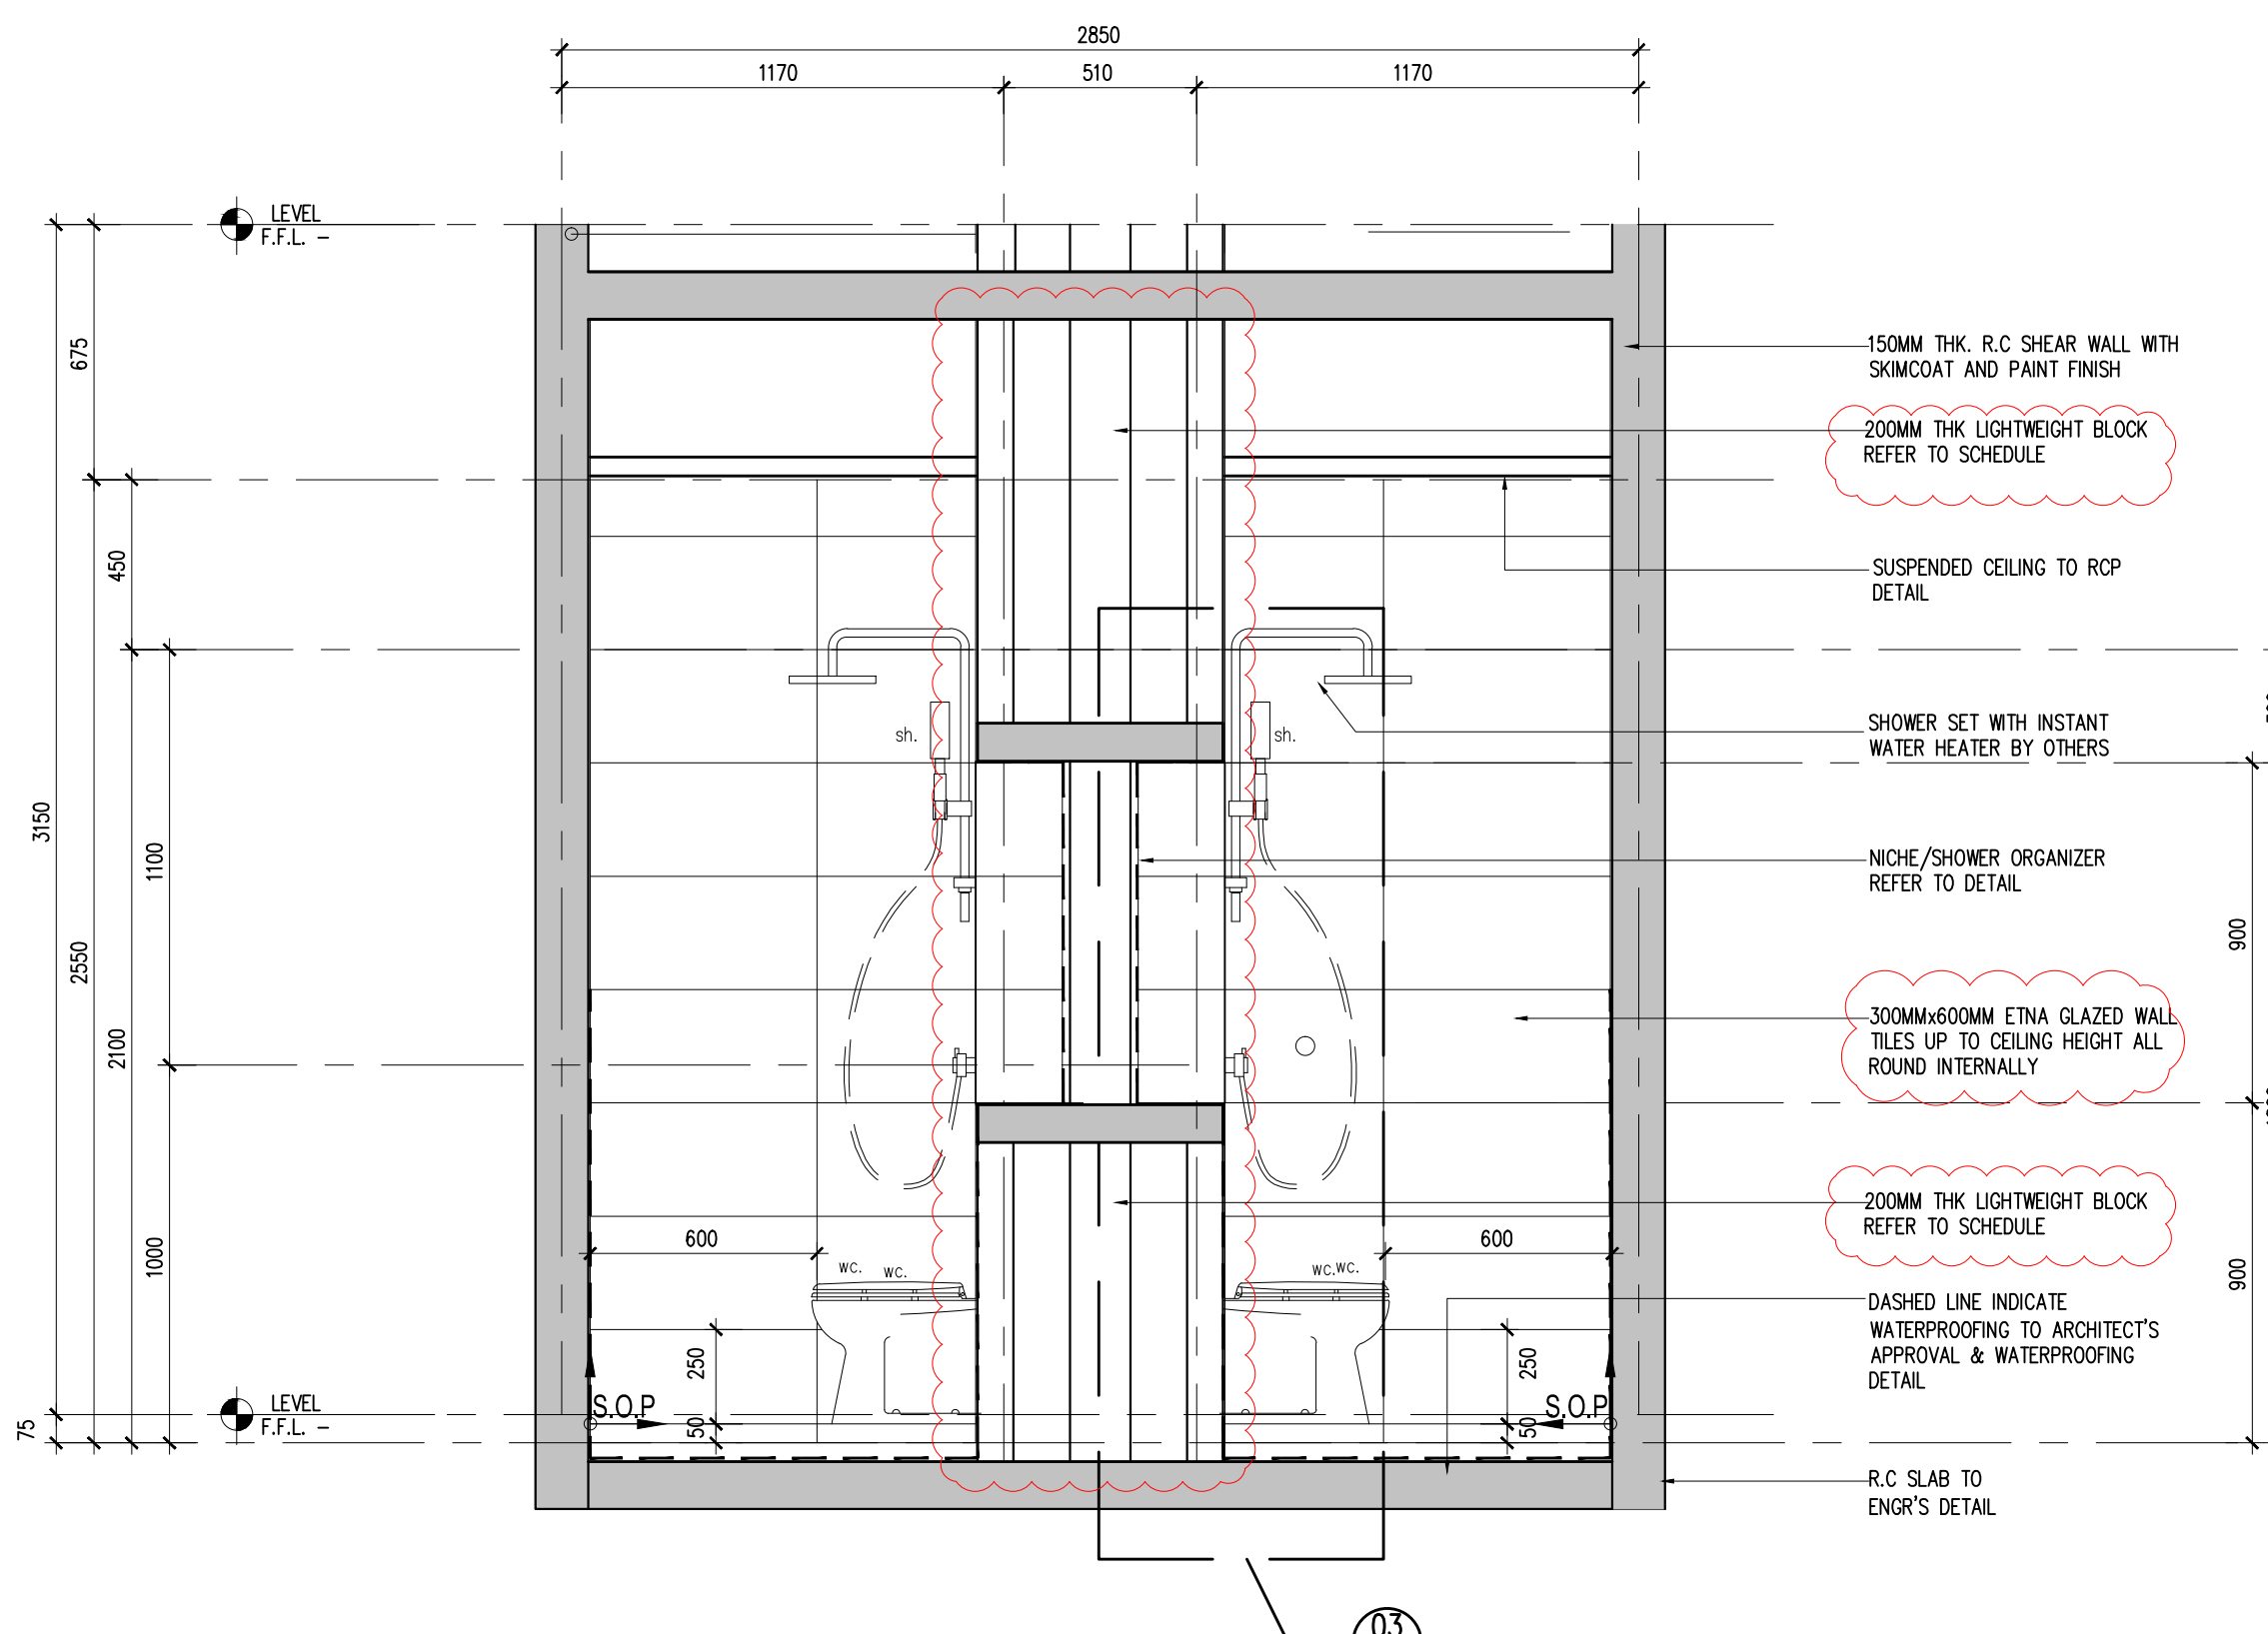

04 TYPICAL UNIT TYPE C - SECTION 03
531-10 SCALE = 1 : 20

KEY PLAN :

KEY PLAN

LAND OWNER & BUILDING OWNER :

NAMA : MR. OOI HUN PENG
JAWATAN : KETUA PEGAWAI EKSEKUTIF
NO IC : 650619-02-5311

ALAMAT : PARAMOUNT PROPERTY (PW) SDN. BHD.
WISMA PARAMOUNT, 1A (1ST FLOOR), LORONG BLM 1/1,
BANDAR LAGUNA MERBOH, 08000 SUNGAI PETANI, KEDAH

NO. TEL : 604 - 441 9191 FAX : 604 - 441 9090

QS CONSULTANT :	
-----------------	--

C&S CONSULTANT : **PERUNDING KELANA**
CIVIL & STRUCTURAL ENGINEERS
Level 12, Unit 12(D), Wisma Boon Siew,
No.1, Penang Road, 10000 Penang.
Tel: 2622628, Fax: 2641618
(Company No. AS0232772-W)

ARCHITECT : **BH** **YEW**
ARCHITECT (SP/Y61)

15TH FLOOR, BANGUNAN AMMETLIFE
NO.1, JALAN LUMUT, 50400 KUALA LUMPUR
TEL: (03) 4043-1346 FAX: (03) 4043-1349
EMAIL: yhw@nrasb.com.my


LEMBAGA
ARKITEK
MALAYSIA

Ar. YEW BU HWA
A R K I T E K
No.Pendaftaran LAM: A/Y61

Saya mengesahkan bahawa pelan-pelan yang dihangkat adalah milik Undang-Undang Kiri Bangunan Seragam 1986 dan Undang-Undang Kiri Bangunan Seragam (Jedanan) 2007 (UKS2007) dan piada-pindaan serta garis-panduan-garis-panduan dan piada-piada Majlis Perbandaran Seberang Perai. Saya mengesahkan bahawa kerja-kerja pembinaan akan dijalankan dengan penuh keyakinan. Saya mengesahkan dan menanggung bahawa pelan-bangunan adalah setara dengan pelan kebenaran merancang yang dikeluarkan dan akan mematuhi ulusan serta syarat-syarat jabatan teknikal.

LUKSAN :

TOILET DETAIL : TYPICAL UNIT TYPE C

-FLOOR PLAN

-SECTION 01,02 & 03

SCALE: AS SHOWN		CAD NO: 557_CA-531-10			
DRAWN BY: abdul rahim		CHECKED BY: JANICE		DATE: 05 NOV 2018	
ORIGINATOR ACRONYM		PROJECT NO.		DISCIPLINE	
BH YEW		55714		ARCH	
DWG STATUS	BLOCK	BLOCK	DWG NO.	DWG NO.	REVISION
CA	—	—	531	10	A.02