




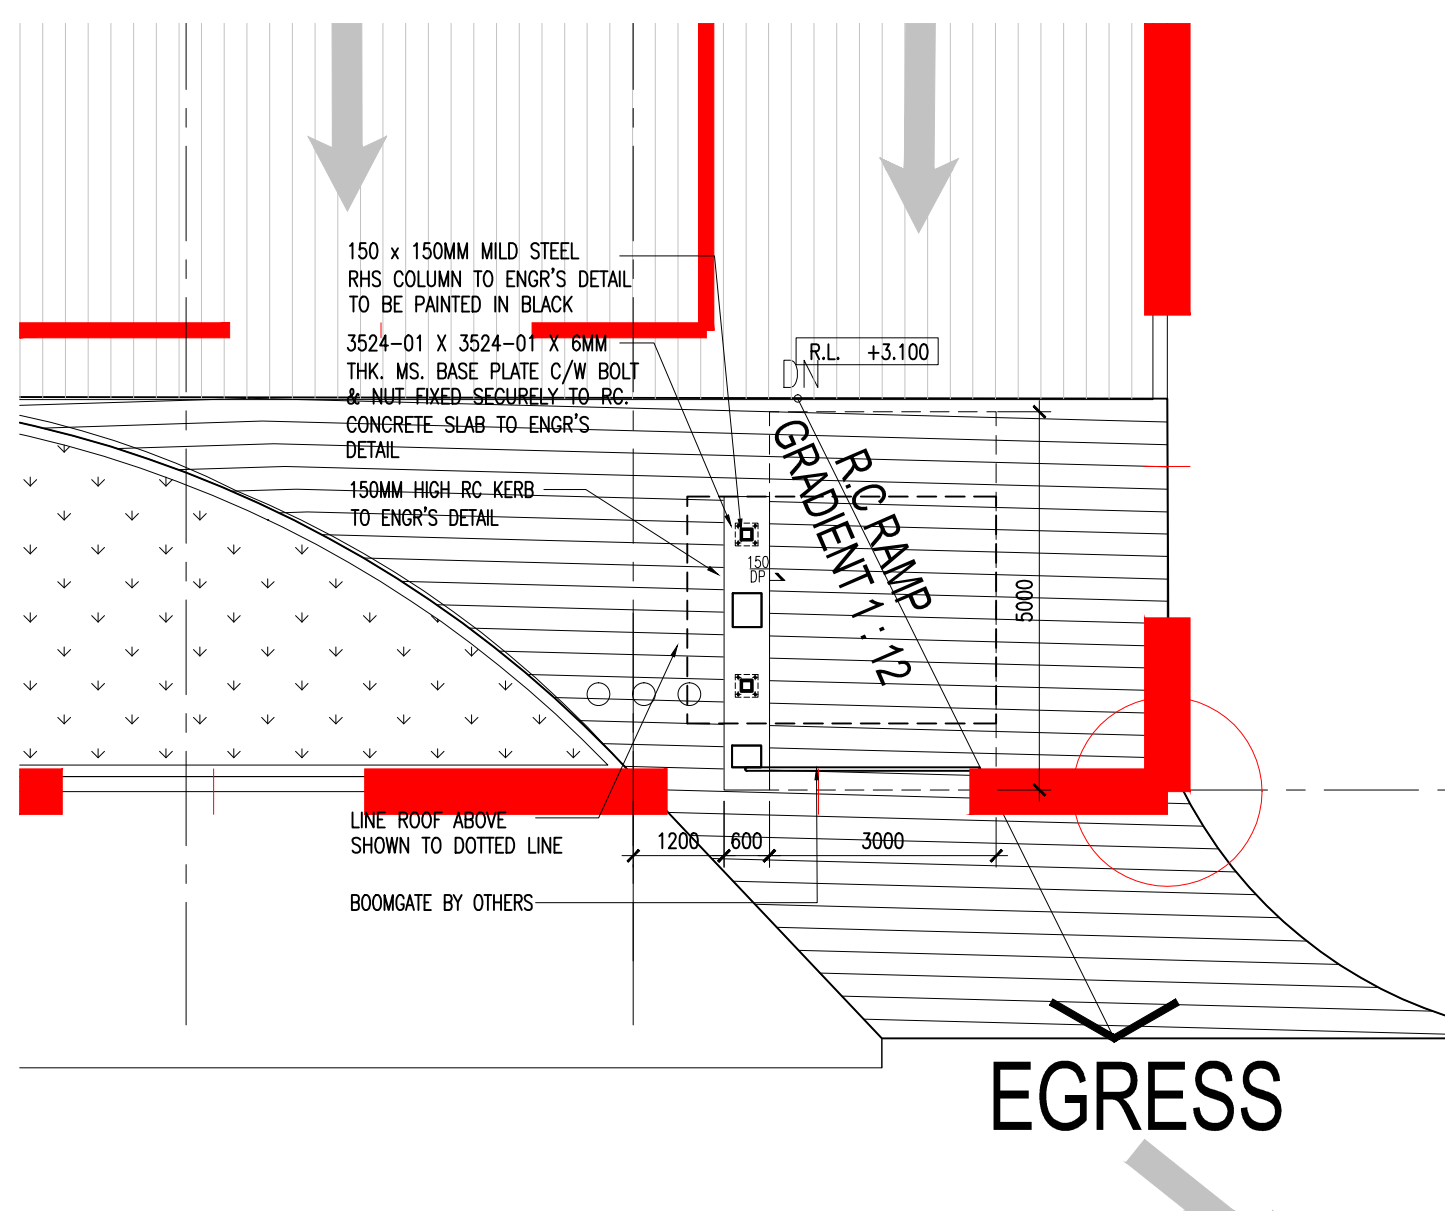


04 ENGRESS (EXIT)
524-01 SCALE = 1 : 100

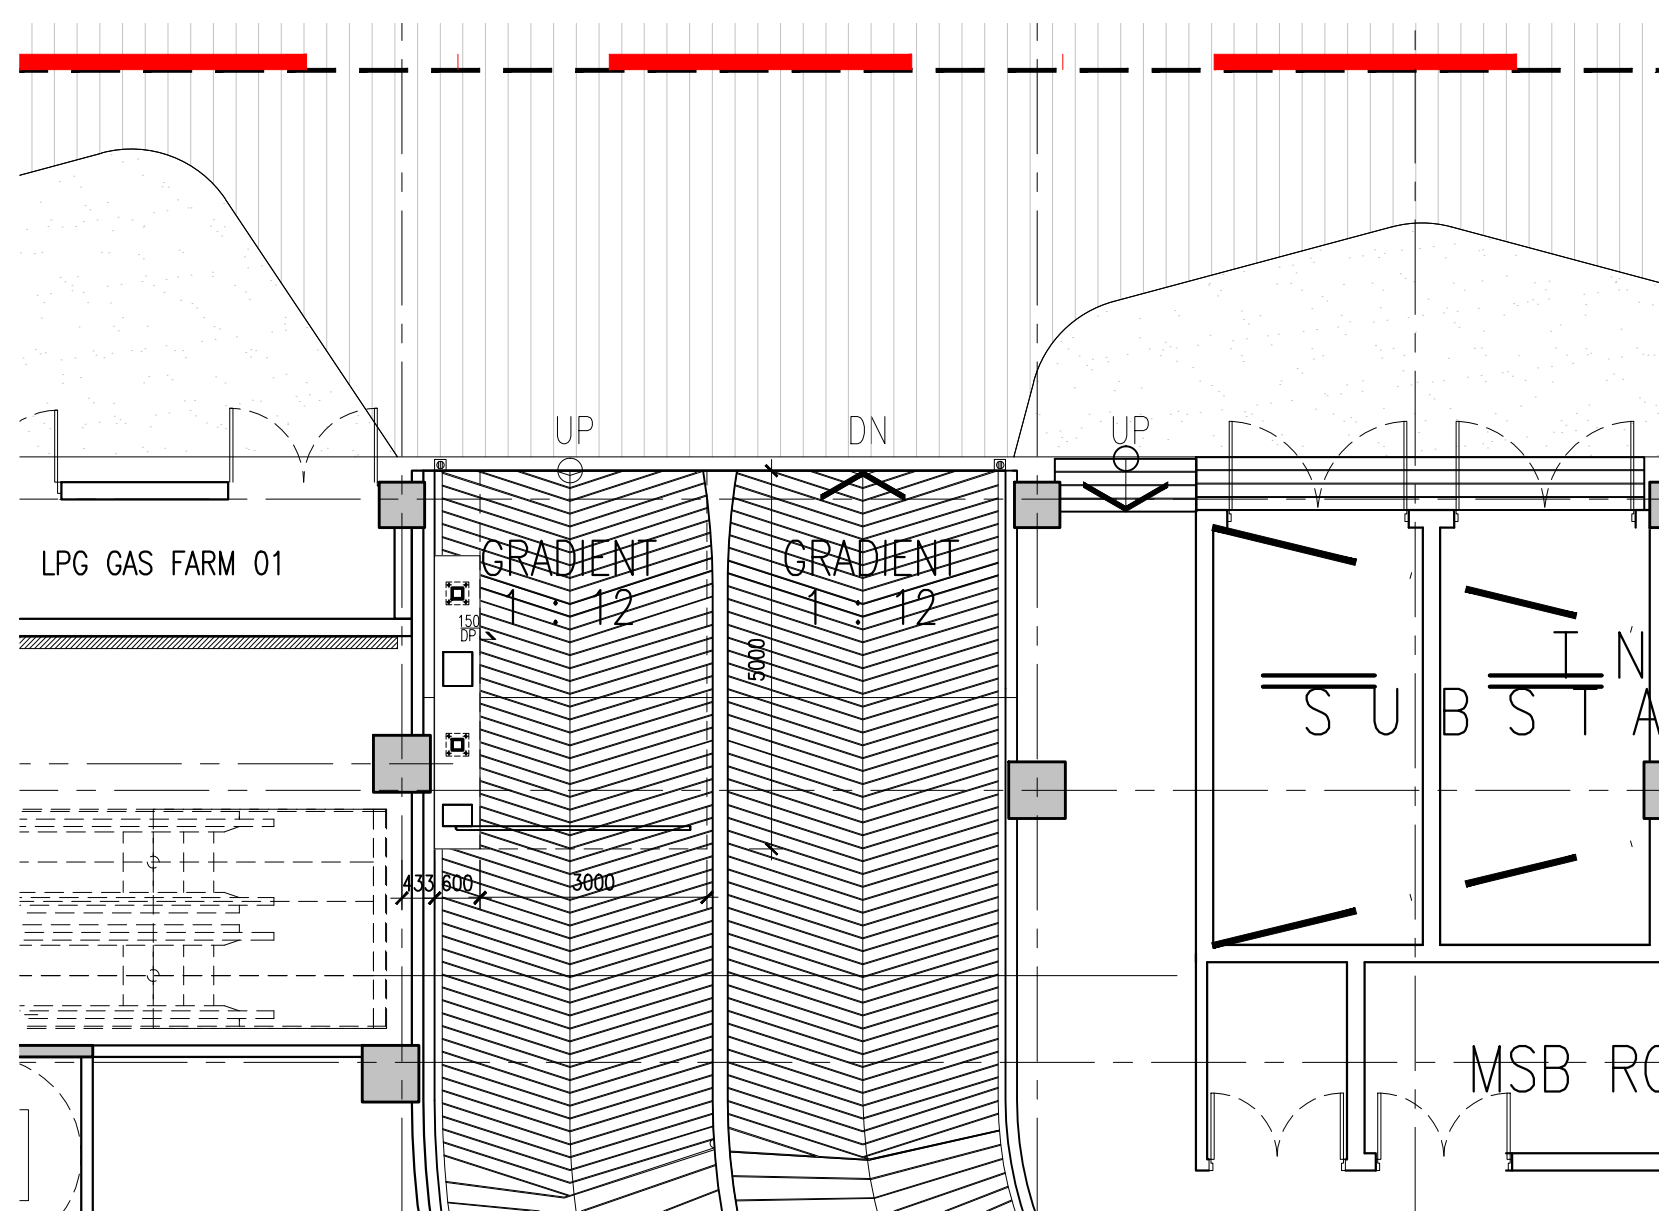


05 (ENTRY)
524-01 SCALE = 1 : 100

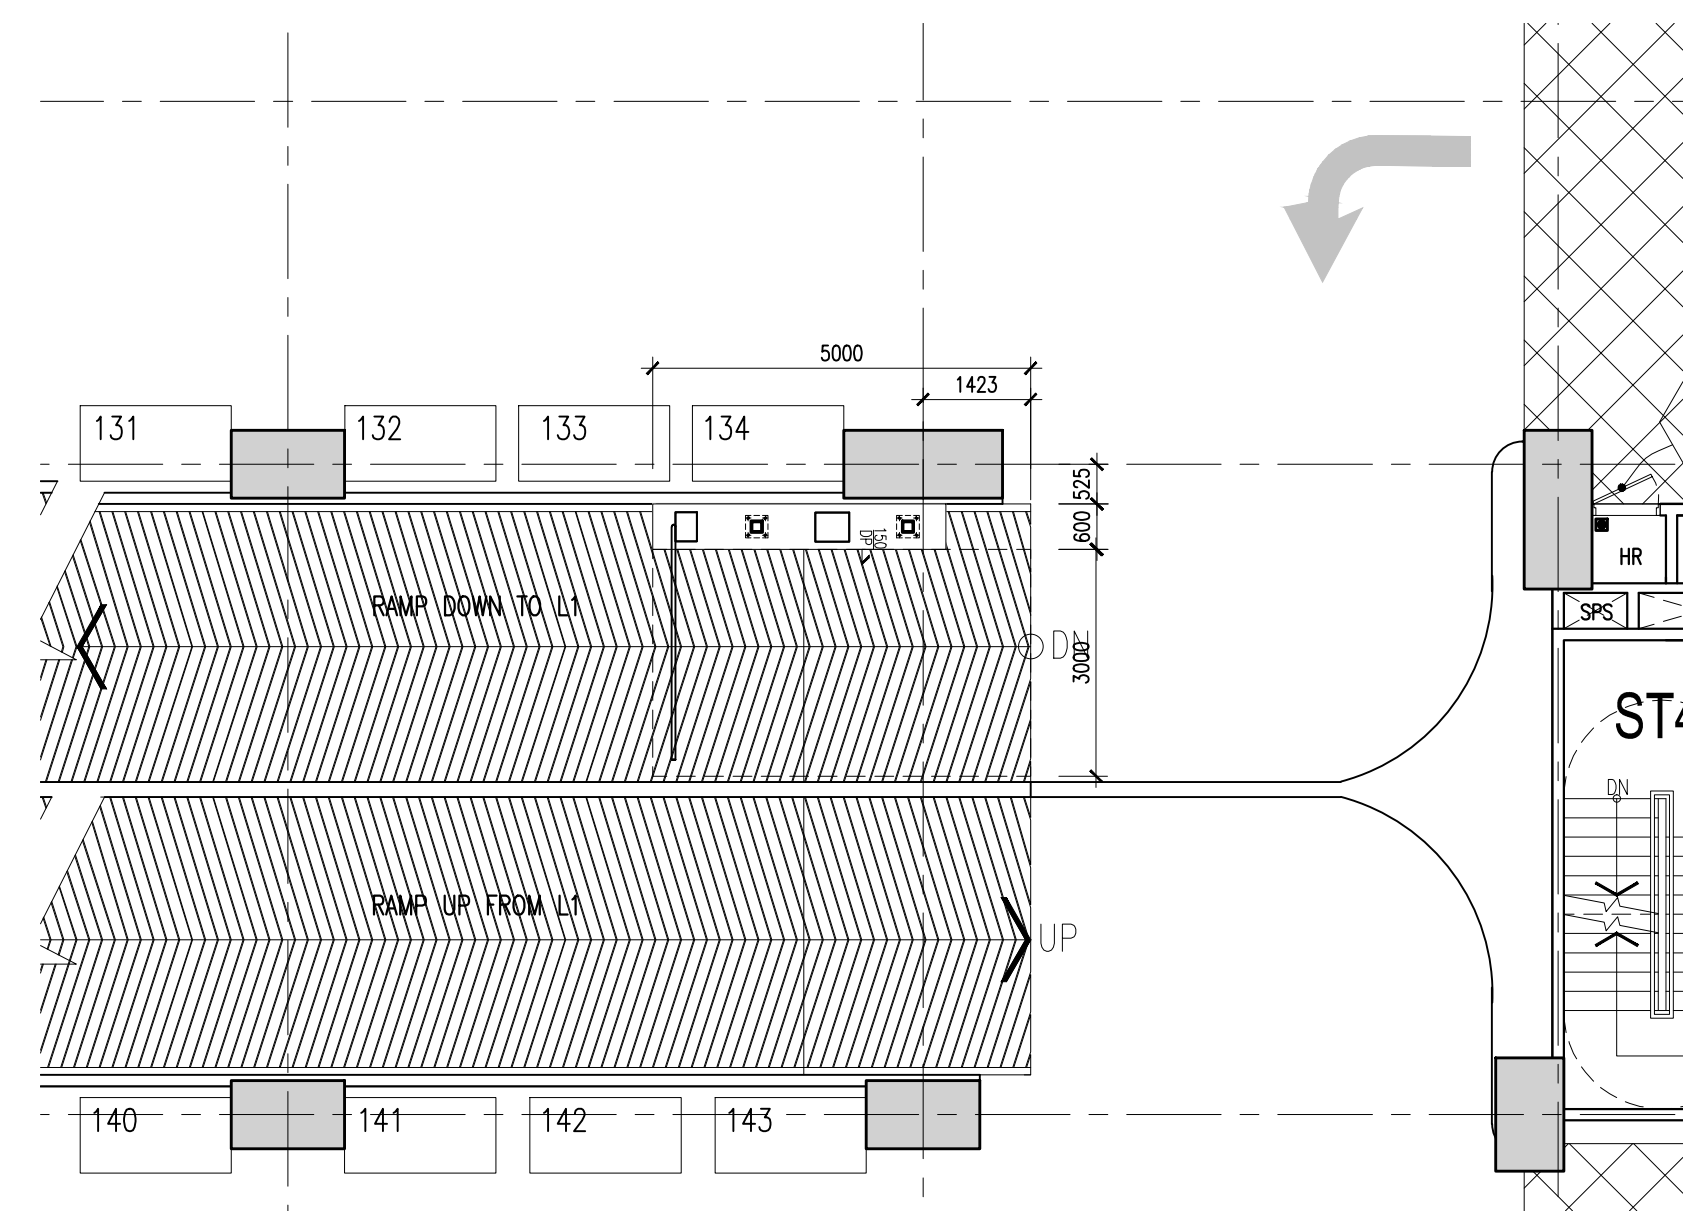


06 (EXIT) AT LEVEL 4
524-01 SCALE = 1 : 100

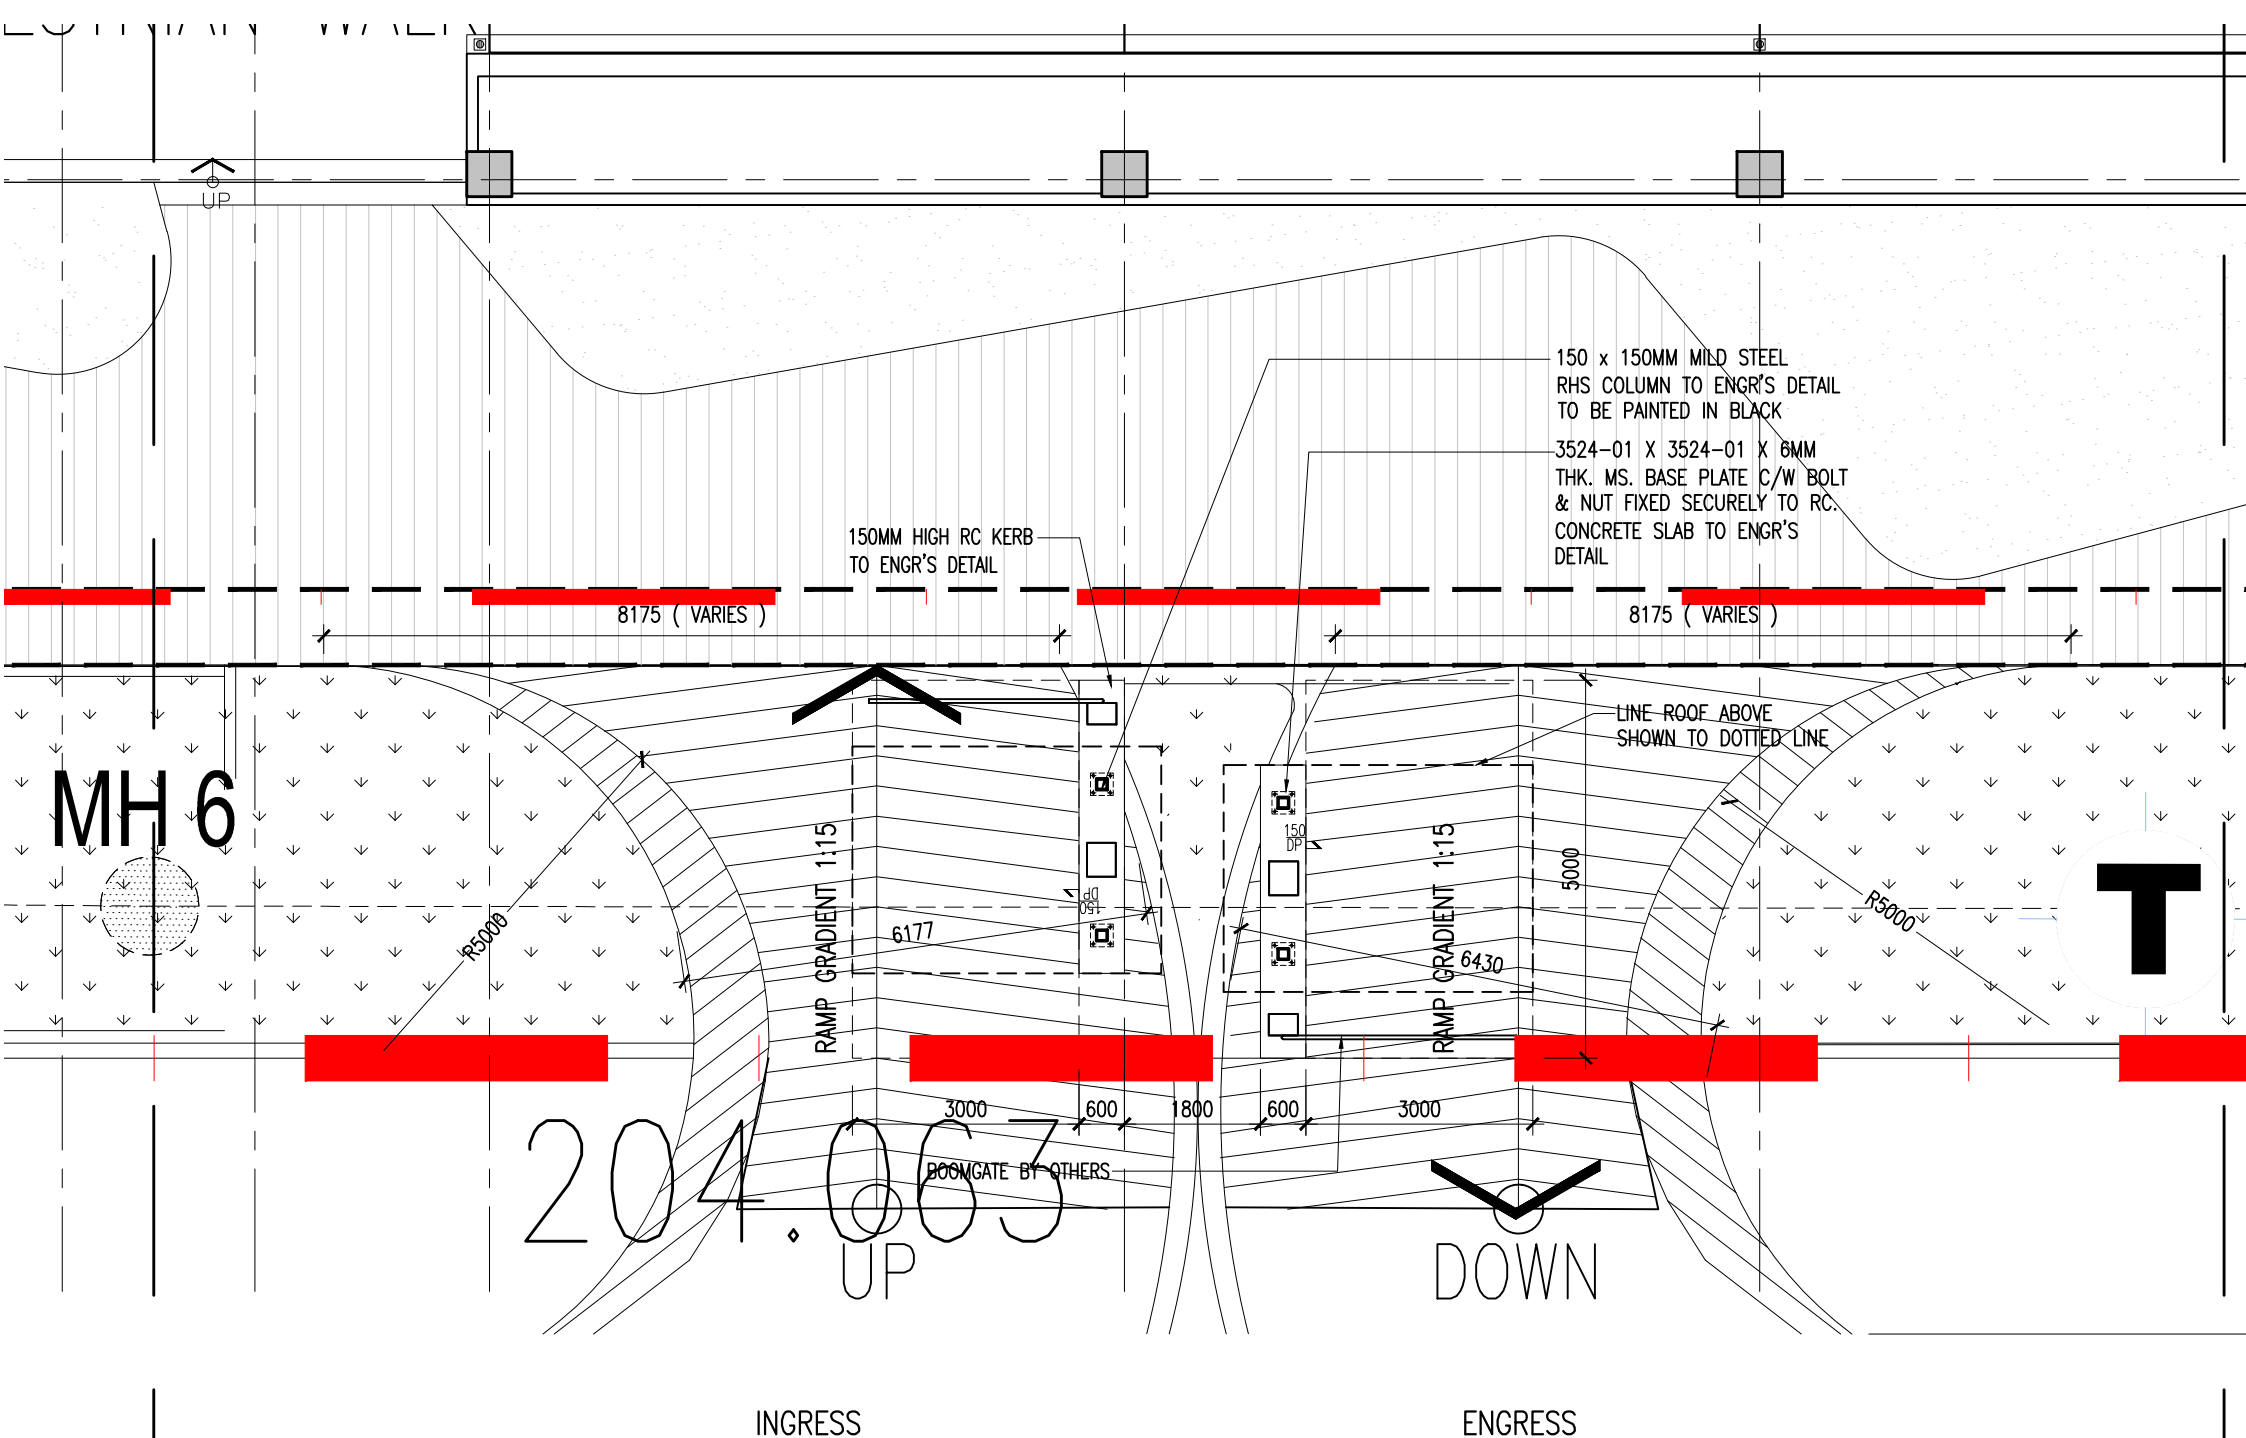

02 INGRESS (ENTRY) AND ENGRESS (EXIT)
524-01 SCALE = 1 : 50

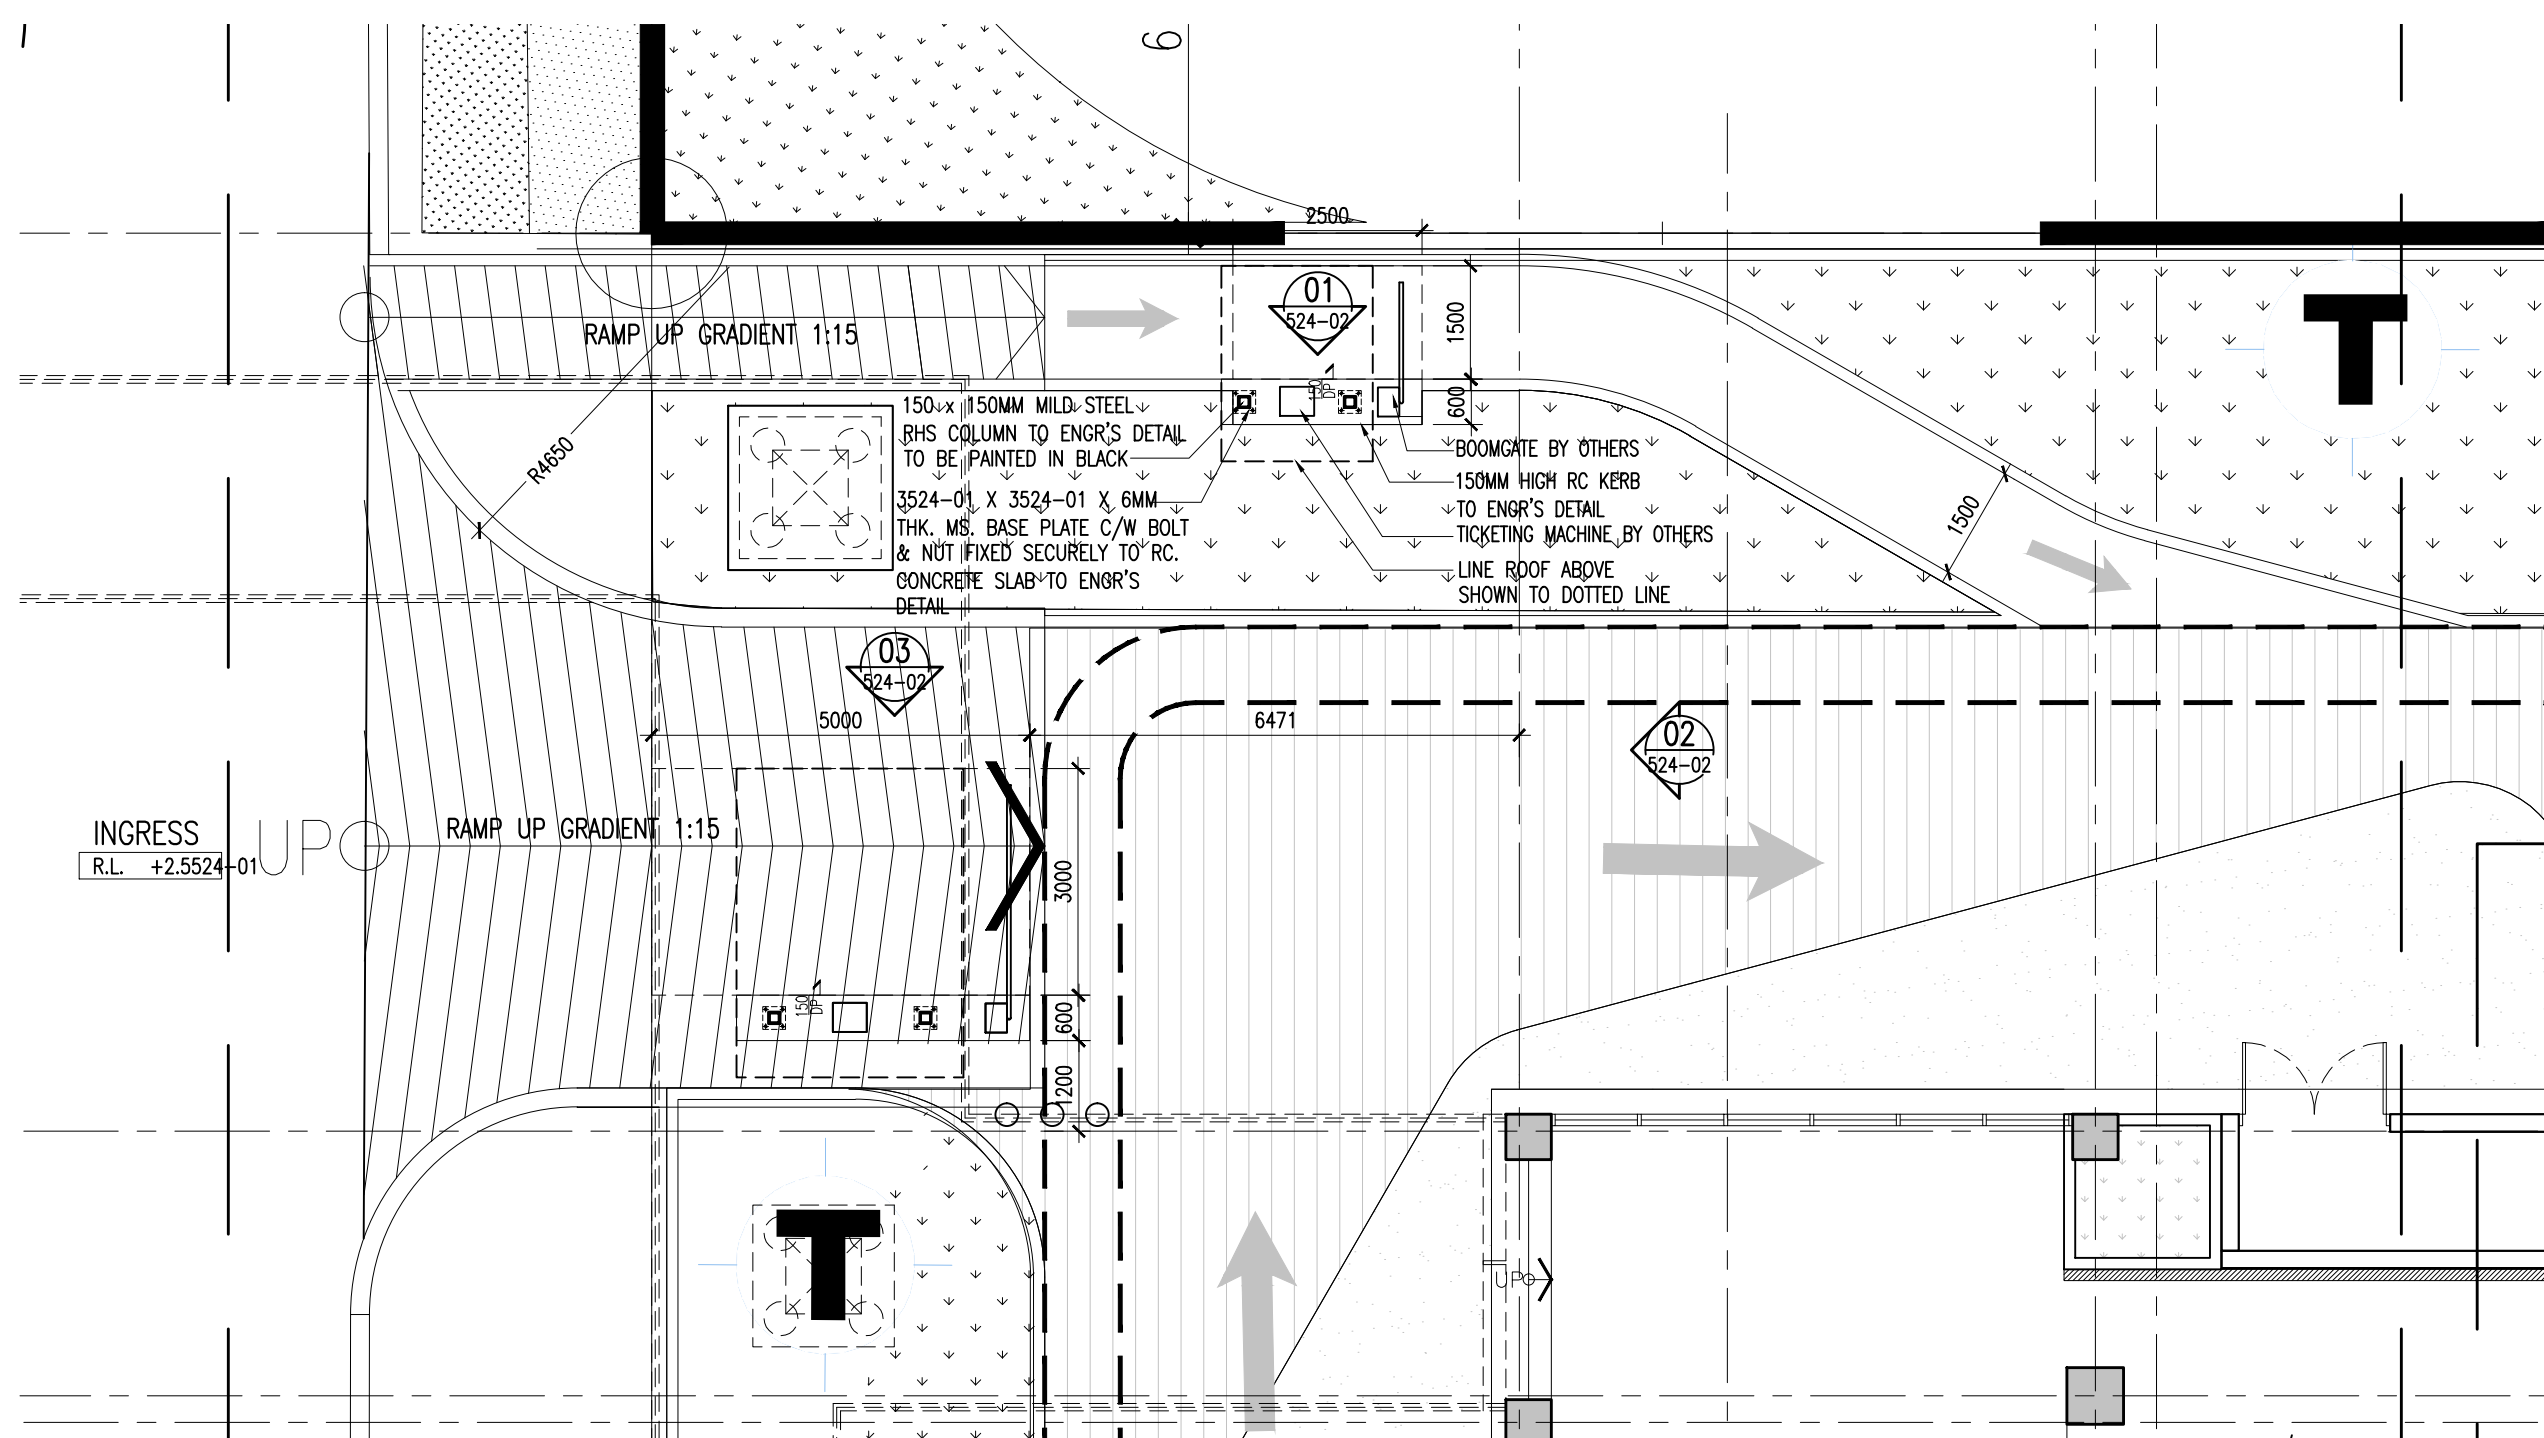


03 INGRESS (ENTRY)
524-01 SCALE = 1 : 2524-01

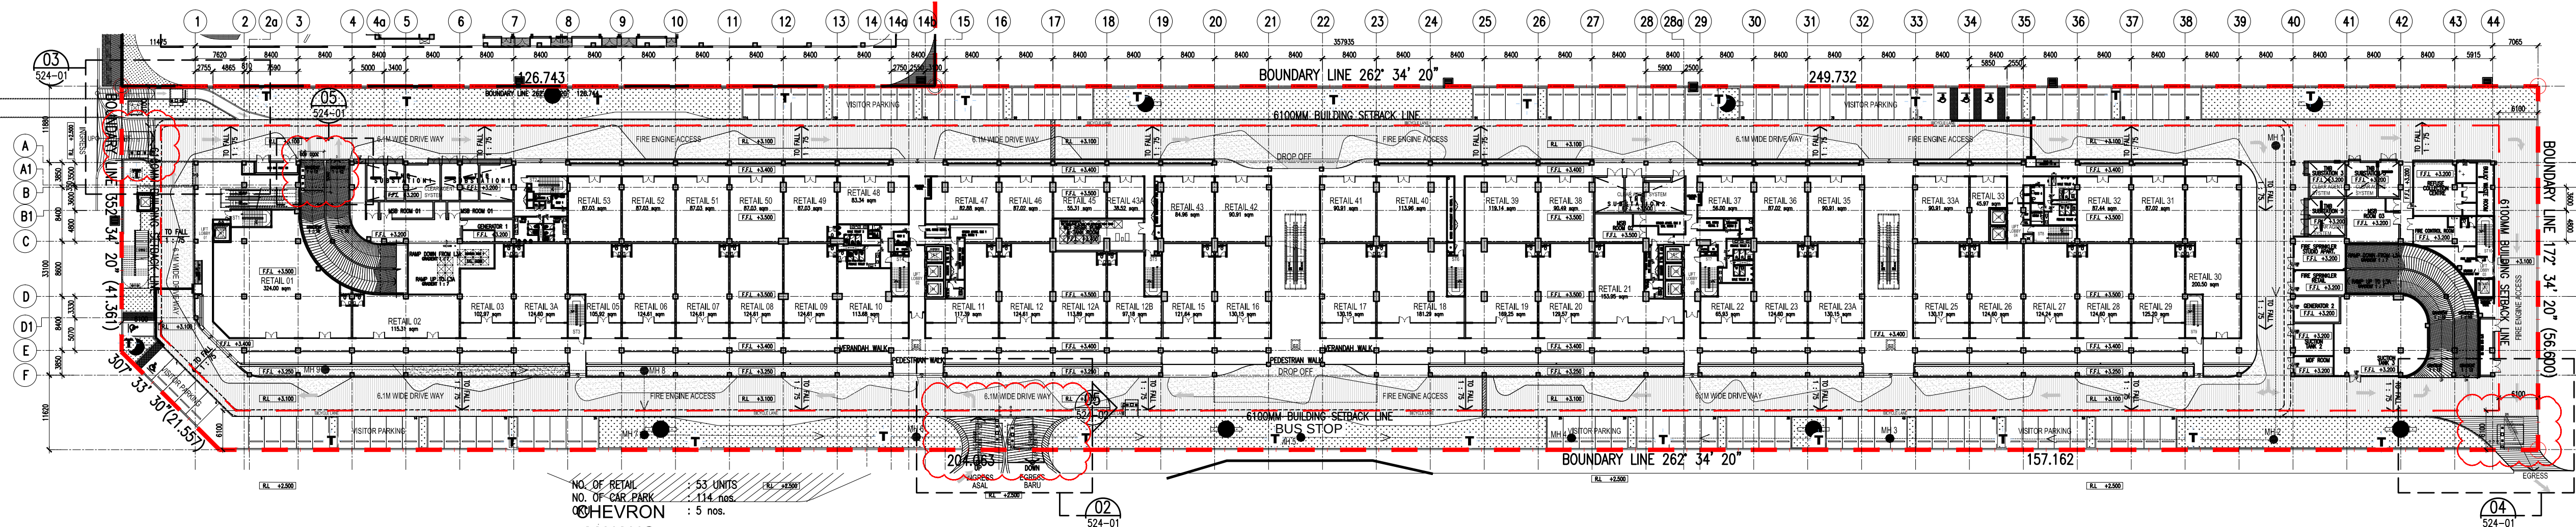

01 SITE PLAN FOR INGRESS AND ENGRESS
524-01 SCALE = 1 : 600

Hak Cipta Terpelihara. Tidak dibenarkan mencetak mana-mana bahagian ilustrasi dalam apa jua bentuk dan dengan apa cara pun samada secara elektronik, pencetak, mekanik, rakaman atau cara lain sebelum mendapat kebenaran bertulis dari BH YEW ARCHITECTS SDN. BHD.

REV.	DATE	DESCRIPTION	REMARK
A.01	30/08/2018	REVISED DETAIL (CLOUDED)	abdul rahim
BOOM GATE LOCATION			
A.02	15/11/2018	REVISED DETAIL (CLOUDED)	JANICE
BOOM GATE LOCATION			

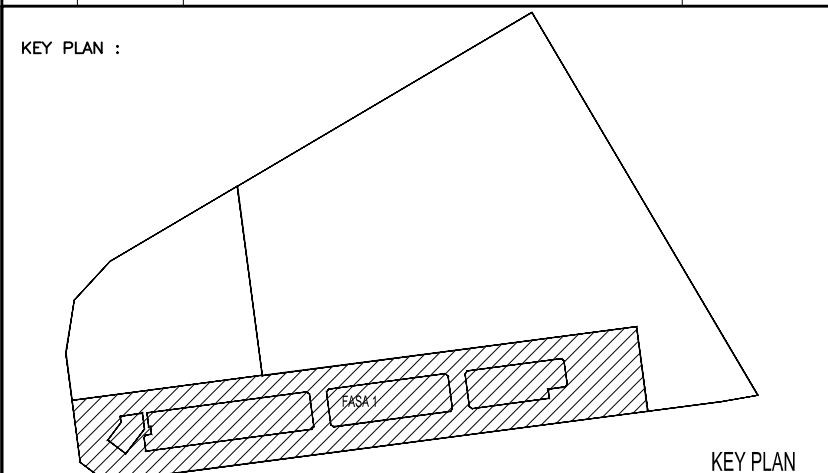

PROJECT TITLE :
CADANGAN MEMBINA PEMBANGUNAN BERCAMPUR DI ATAS LOT 21135, PERSIARAN CASSIA BARAT 3, MUKIM 13, SEBERANG PERAI SELATAN, PULAU PINANG YANG MENGANDUNGI:-
FASA 1
A. 2 BLOK PANGSAPURI PERKHIDMATAN 18 TINGKAT (612 UNIT)
B. KEDAI PEJABAT 3 TINGKAT (196 UNIT)
C. 5 TINGKAT TEMPAT LETAK KENDERAAN

UNTUK : TETUAN PARAMOUNT PROPERTY (PW) SDN. BHD

LAND OWNER & BUILDING OWNER :

NAMA : MR. OOI HUN PENG
JAWATAN : KETUA PECAWAI EKSEKUTIF
NO IC : 650619-02-5311
ALAMAT : PARAMOUNT PROPERTY (PW) SDN. BHD
WISMA PARAMOUNT, 1A (1ST FLOOR), LORONG BLM 1/1,
BANDAR LAGUNA MERBOK, 08000 SUNGAI PETANI, KEDAH
NO. TEL : 604 - 441 9191 FAX : 604 - 441 9090

KITCHEN SPECIALIST :

GS CONSULTANT :

M&E CONSULTANT :
PERUNDING P.L.A.
Consulting Mechanical & Electrical Engineers.
8-01, WISMA PANTAI,
JALAN WISMA PANTAI,
12200 BUTTERWORTH, PENANG.
TEL : 2622628, Fax: 2641618
E-MAIL : project@pla-group.com

C&S CONSULTANT :
PERUNDING KELANA
CIVIL & STRUCTURAL ENGINEERS
Level 12, Unit 12(D), Wisma Boon Siew,
No.1, Penang Road, 10000 Penang.
Tel: 2622628, Fax: 2641618
(Company No. AS0232772-W)

DESIGN ARCHITECT :
ARCHITECTURE GROUP - STUDIO A
CPG CONSULTANTS PTE LTD
238B, THOMSON ROAD, #12-00 TOWER B
NOVENA SQUARE, SINGAPORE 307685
CONSULTANTS
TEL : +65 6357 4468 FAX : +65 6357 4469

ARCHITECT :
BH YEW ARCHITECT (SP/Y61)
15TH FLOOR, BANGUNAN AMMETUFE
NO.1, JALAN LUMUT, 50400 KUALA LUMPUR
TEL: (03) 4043-1346 FAX: (03) 4043-1349
EMAIL: ybhw@nrasb.com.my

CONSTRUCTION DRAWING
NOVEMBER 2018
LUKSAN :
TICKETING ENTRANCE
INGRESS AND ENGRESS
TYPICAL TICKETING ENTRANCE
(BOOM GATE)
SCALE: AS SHOWN
DRAWN BY: abdul rahim
CHECKED BY: JANICE
DATE: 16 NOV 2018
ORIGINATOR ACRONYM: BH YEW
PROJECT NO.: 55714
DISCIPLINE: ARCH
DWG STATUS: CA
BLOCK: -
DWG NO.: 524
DWG NO.: 01
REVISION: A.02