


02 REFLECTED CEILING PLAN DEMARCACTION (2 OF 2) - LEVEL 9

710-08 SCALE = 1 : 150

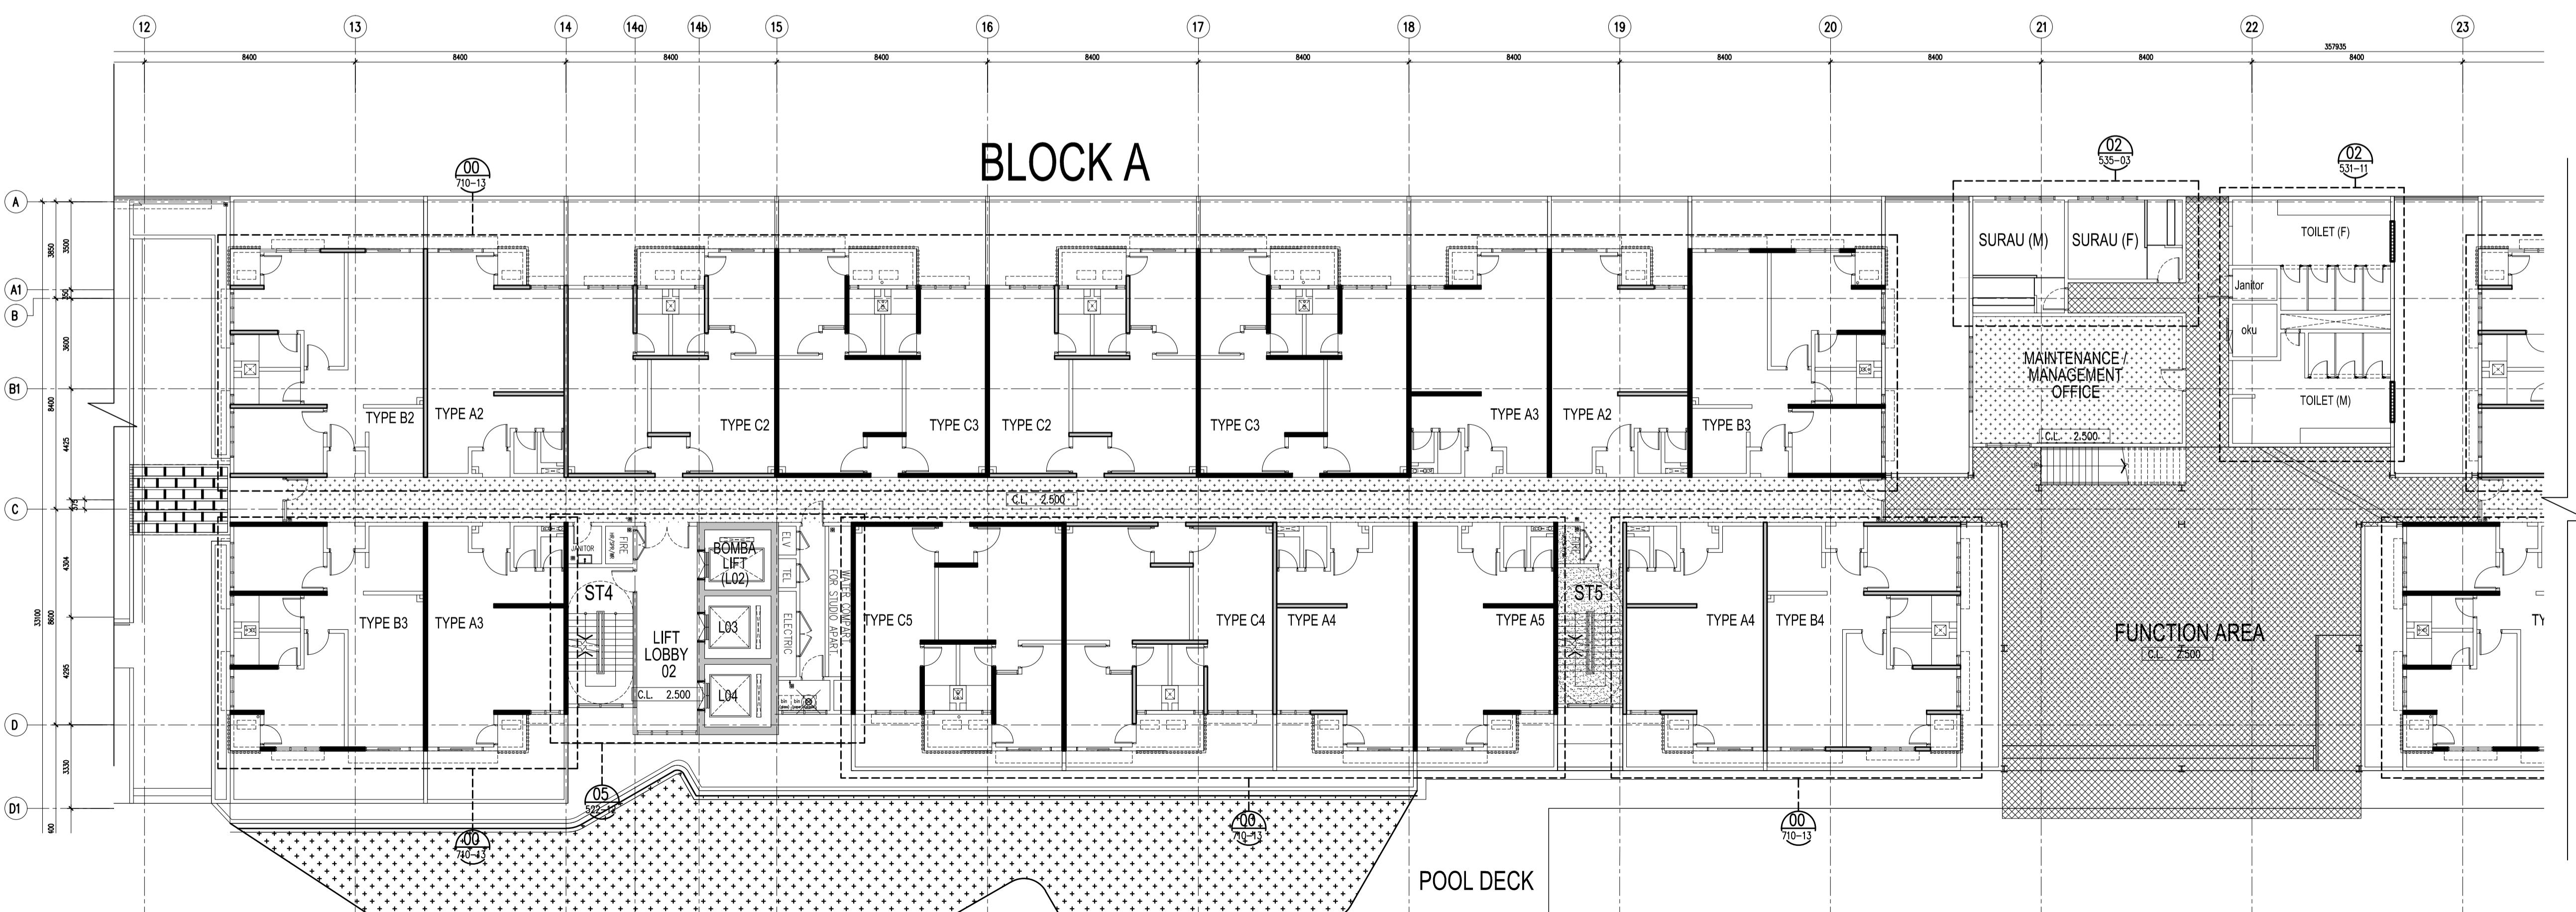


01 REFLECTED CEILING PLAN DEMARCACTION (1 OF 2) - LEVEL 9

710-08 SCALE = 1 : 150

Hak Cipta Terpelihara. Tidak dibenarkan mencetak manu-mana bahagian ilustrasi dalam apa jua bentuk dan dengan apa pun surata secara elektronik, mencetak, mekanik, rakaman atau cara lain sebelum mendapat kebenaran bertulis dari BH YEW ARCHITECTS SDN. BHD.

REV.	DATE	DESCRIPTION	REMARK
A.01	30/01/2018	REVISED CEILING HEIGHT	
	04/09/2018	UPDATING DRAWING	abdul rahim

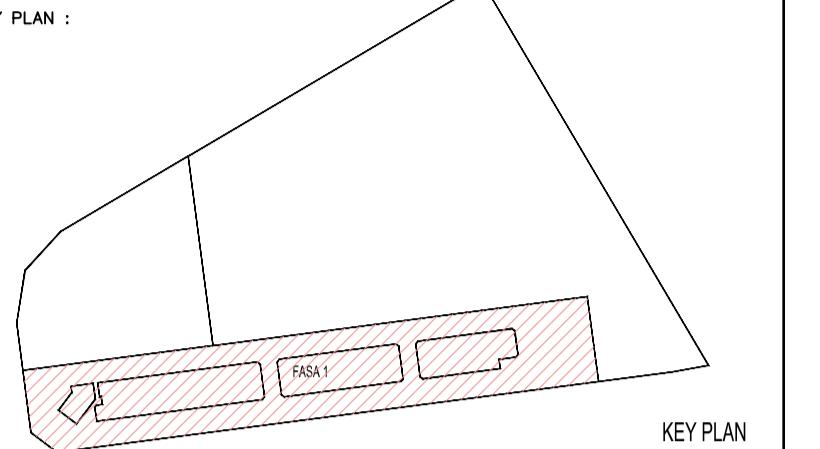

PROJECT TITLE : CADANGAN MEMBINA PEMBANGUNAN BERCAMPUR DI ATAS LOT 21135, PERSIARAN CASSIA BARAT 3, MUKIM 13, SEBERANG PERAI SELATAN, PULAU PINANG YANG MENGANDUNG:-

FASA 1
A. 2 BLOK PANGSAPURI PERKHIDMATAN 18 TINGKAT (612 UNIT)
B. KEDAI PEJABAT 3 TINGKAT (196 UNIT)
C. 5 TINGKAT TEMPAT LETAK KENDERAAN

UNTUK : TETUAN PARAMOUNT PROPERTY (PW) SDN. BHD

LAND OWNER & BUILDING OWNER :

NAMA : MR. OOI HUN PENG
JAWATAN : KETUA PEGAWAI EKSEKUTIF
NO IC : 650619-02-5311
ALAMAT : PARAMOUNT PROPERTY (PW) SDN. BHD
WISMA PARAMOUNT, 1A (1ST FLOOR), LORONG BLM 1/1,
BANDAR LAGUNA MERBOK, 08000 SUNGAI PETANI, KEDAH
NO. TEL : 604-441 9191 FAX : 604-441 9090

KITCHEN SPECIALIST :

QS CONSULTANT :

M&E CONSULTANT : PERUNDING P.L.A.
Consulting Mechanical & Electrical Engineers.
8-01, WISMA PANTAI,
JALAN WISMA PANTAI,
LEVEL 8, PENTHOUSE, 12/Floor, 416 Siew,
12200 BUTTERWORTH, PENANG.
TEL. NO. : (604) 3337990
FAX NO. : (604) 3317337
E-MAIL : project@pla-group.com

C&S CONSULTANT : PERUNDING KELANA
PK
CIVIL & STRUCTURAL ENGINEERS
Level 12, Unit 12(D), Wisma Boon Siew,
12/Floor, 416 Siew, 12200 Butterworth, Penang.
Tel: 2622628, Fax: 2641618
(Company No. A50232772-W)

DESIGN ARCHITECT : ARCHITECTURE GROUP - STUDIO A
CPG
CPG CONSULTANTS PTE LTD
888 THOMSON ROAD #12-01 TOWER B
NOVENA SQUARE, SINGAPORE 307965
TEL: +65 6357 4468 FAX: +65 6357 4469

ARCHITECT : **BH YEW** ARCHITECT (SP/Y61)
15TH FLOOR, BANGUNAN AMMETLIFE
NO.1, JALAN LUMUT, 50400 KUALA LUMPUR
TEL: (03) 4043-1346 FAX: (03) 4043-1349
EMAIL: ybhw@hrasb.com.my

Ar. YEW BU HWA
ARKITEK
No.Pendaftaran LAM/A/Y61

CONSTRUCTION DRAWING MARCH 2018

LUKSUS :

REFLECTED CEILING PLAN DEMARCACTION - LEVEL 9

SCALE AS SHOWN	CAD NO:
	557_CA-710-09
DRAWN BY: abdul rahim	CHECKED BY: JANICE
	DATE: MARCH 2018
ORIGINATOR ACRONYM	PROJECT NO.
BH YEW	DISCIPLINE
	55714
DWG STATUS	ARCH
CA	-
BLOCK	BLOCK
DWG NO.	DWG NO.
REVISION	A.01
710	09