




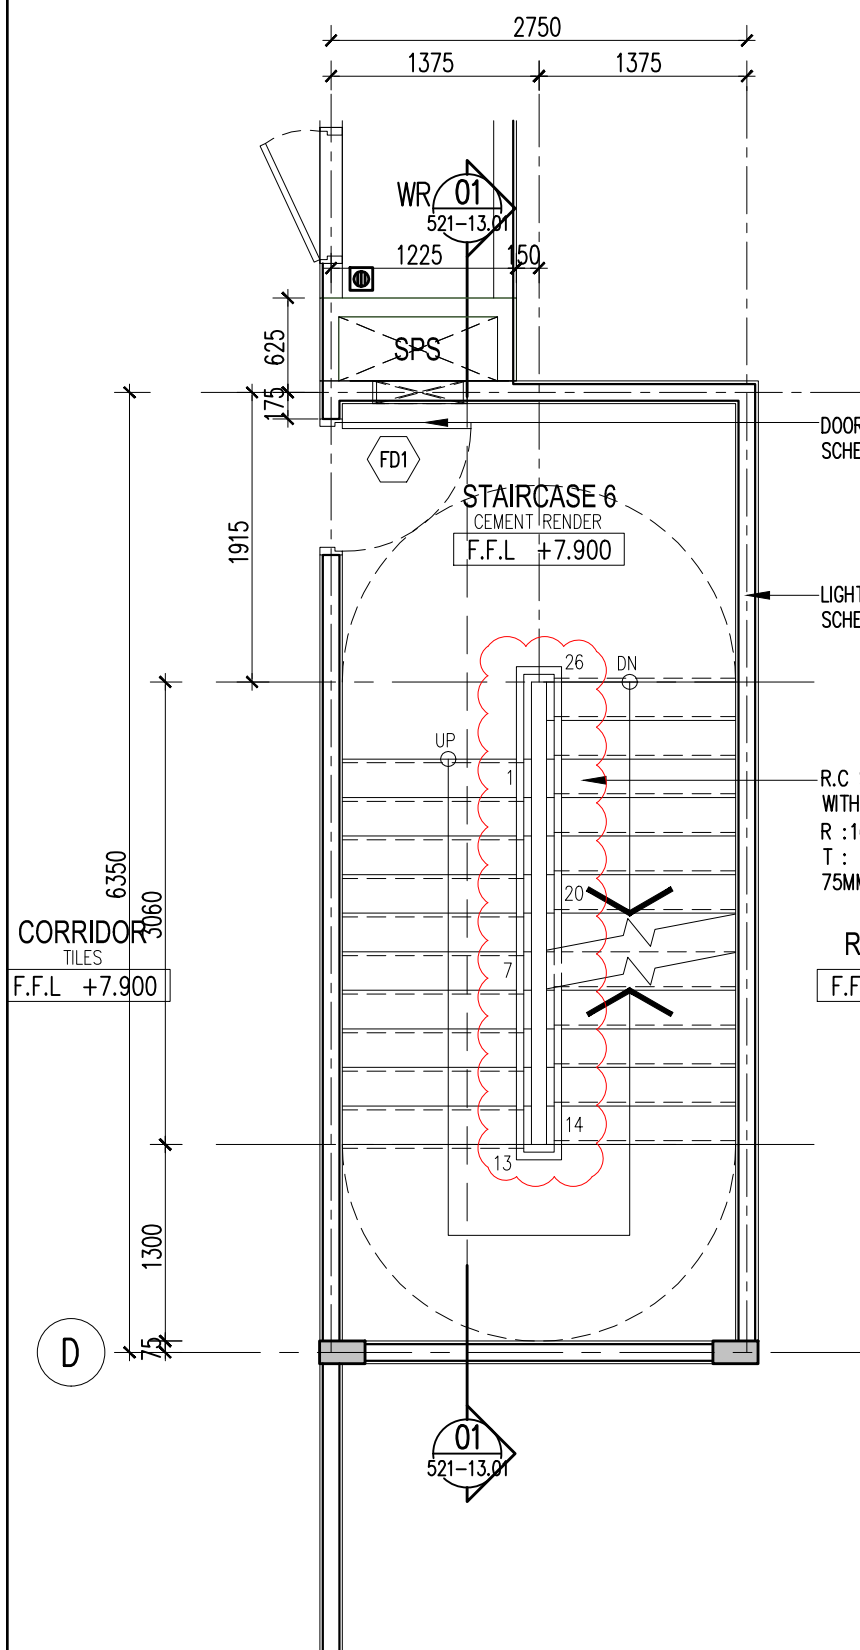


02 2ND FLOOR PLAN
521-06 SCALE = 1 : 50

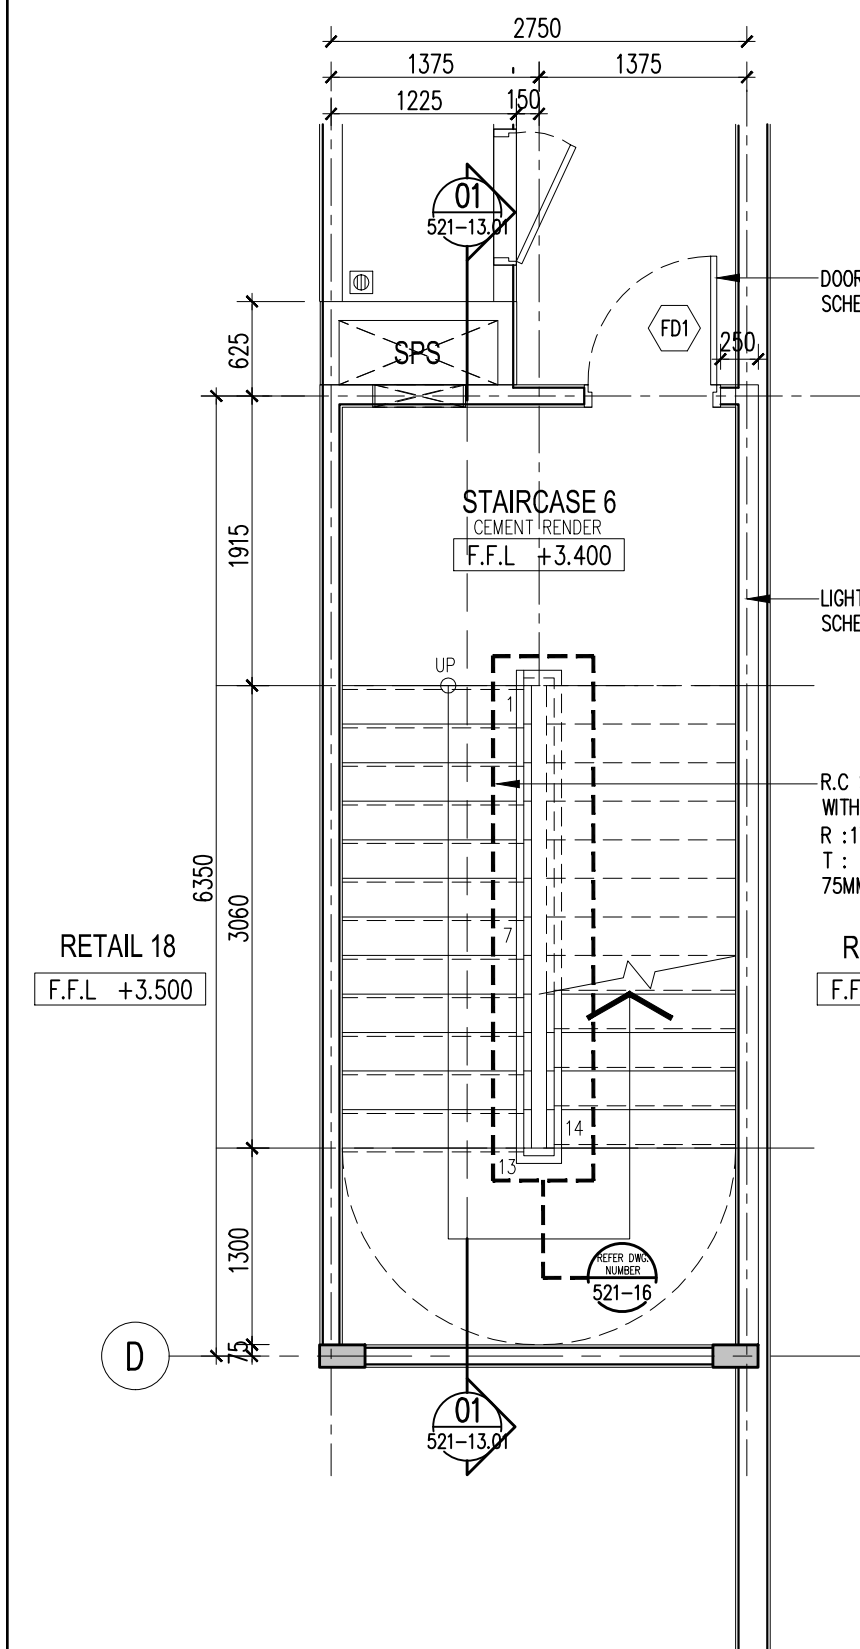


01 1ST FLOOR PLAN
521-06 SCALE = 1 : 50

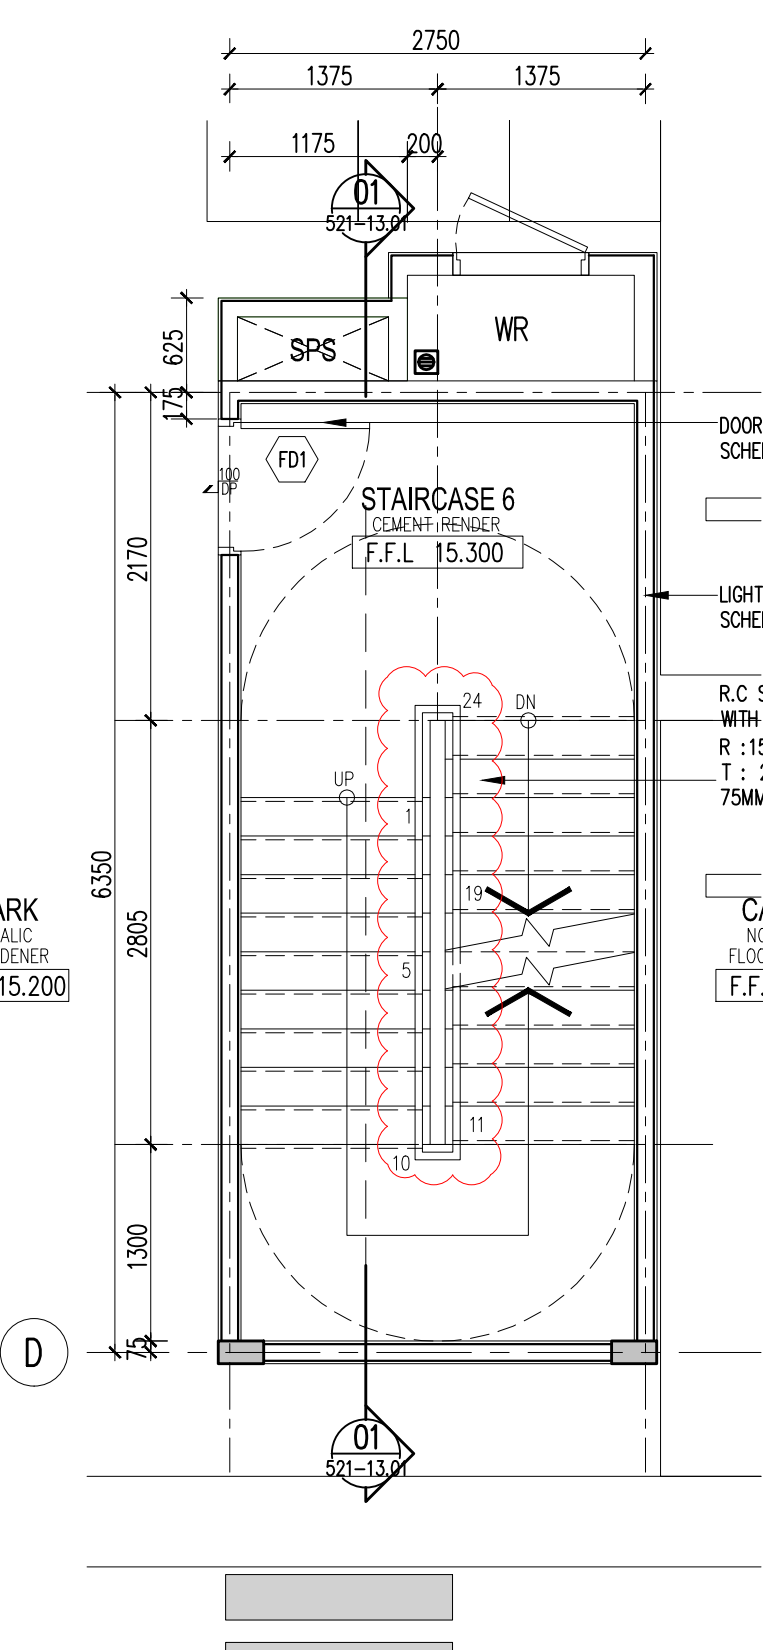


04 4TH FLOOR PLAN
521-06 SCALE = 1 : 50

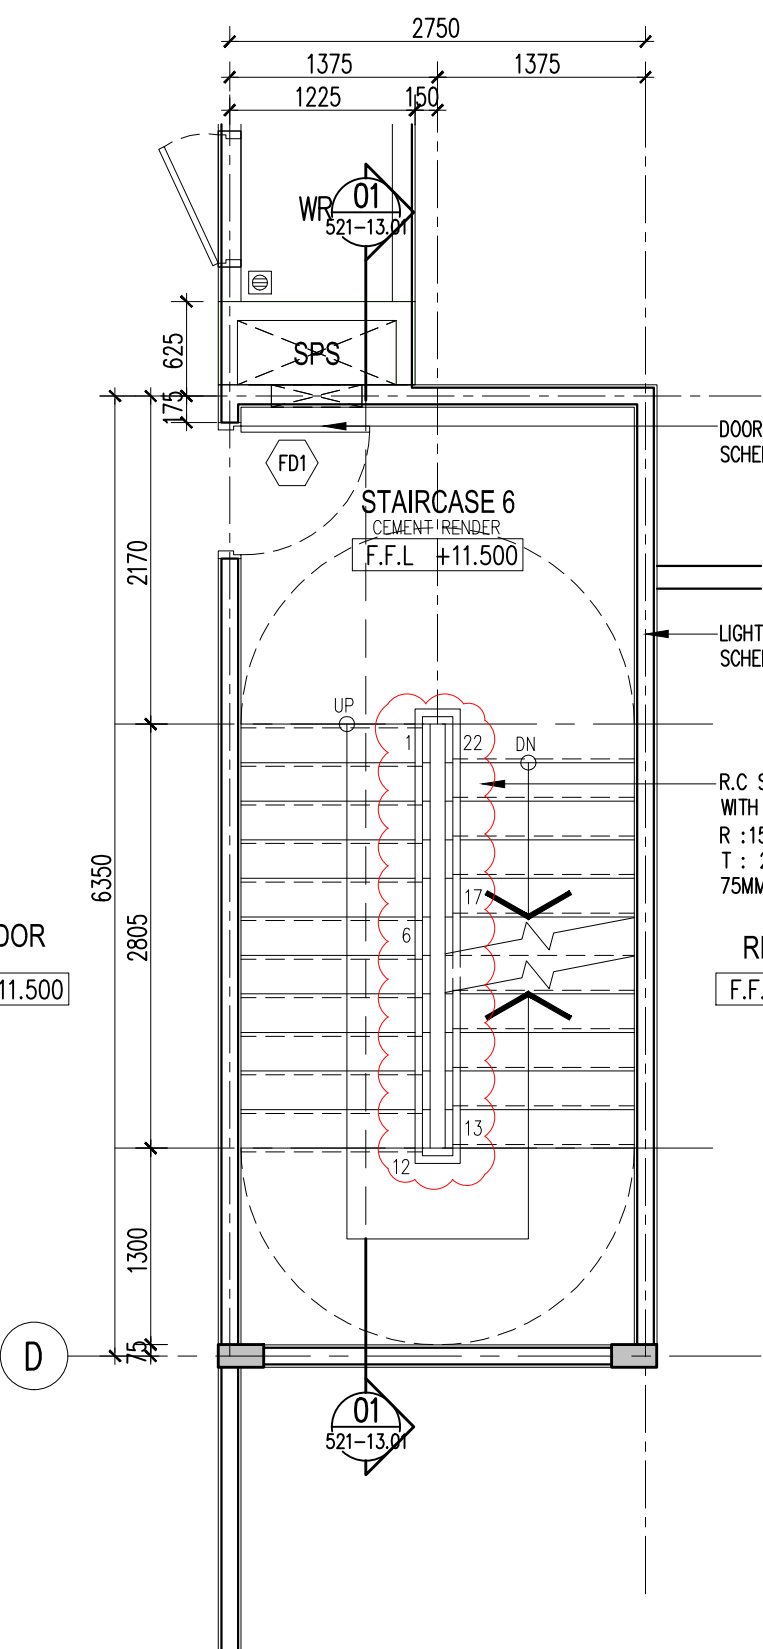


03 3RD FLOOR PLAN
521-06 SCALE = 1 : 50

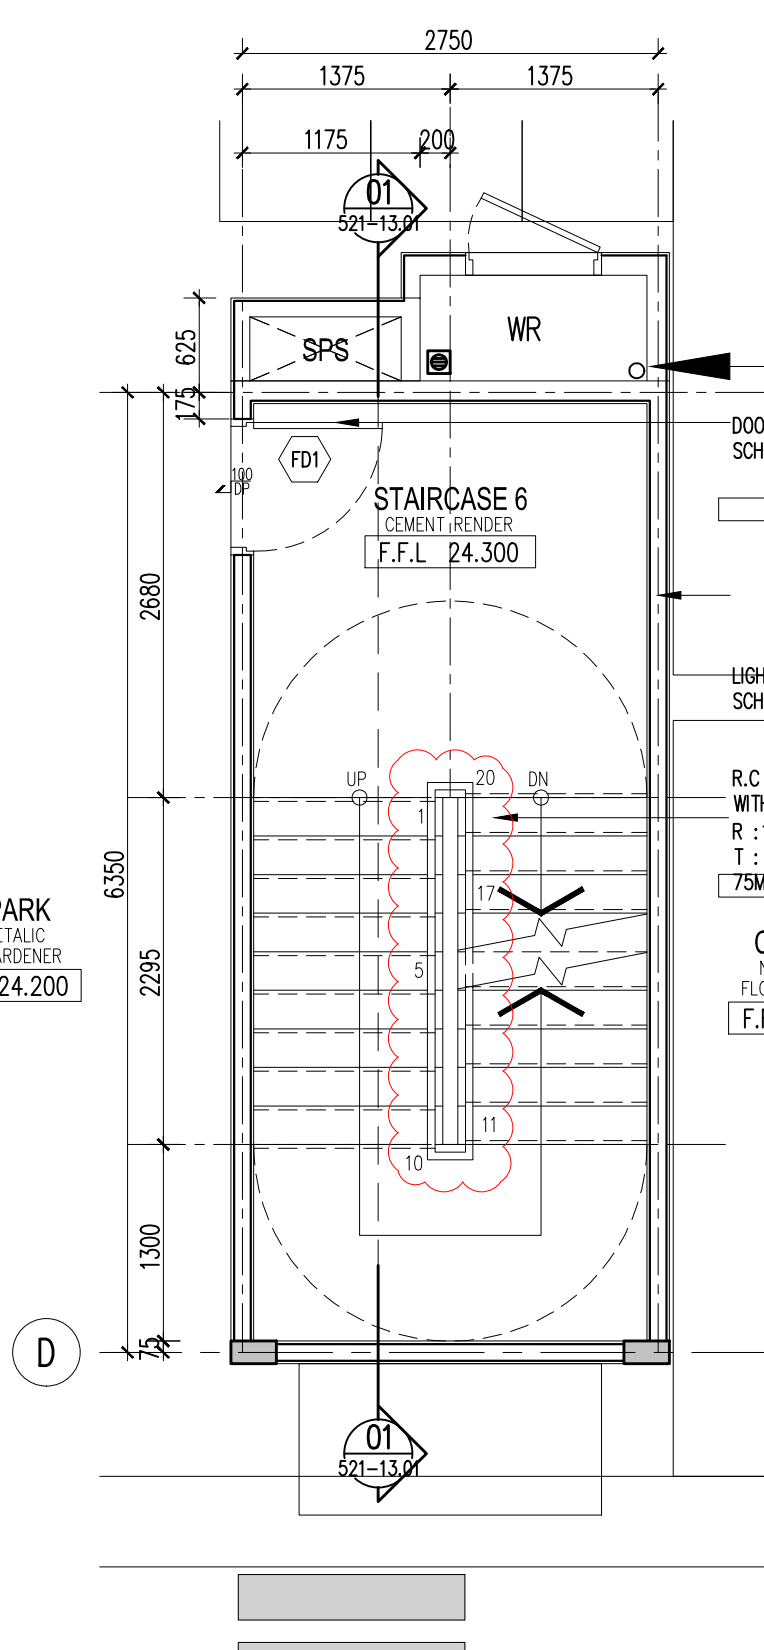


06 7TH FLOOR PLAN
521-06 SCALE = 1 : 50

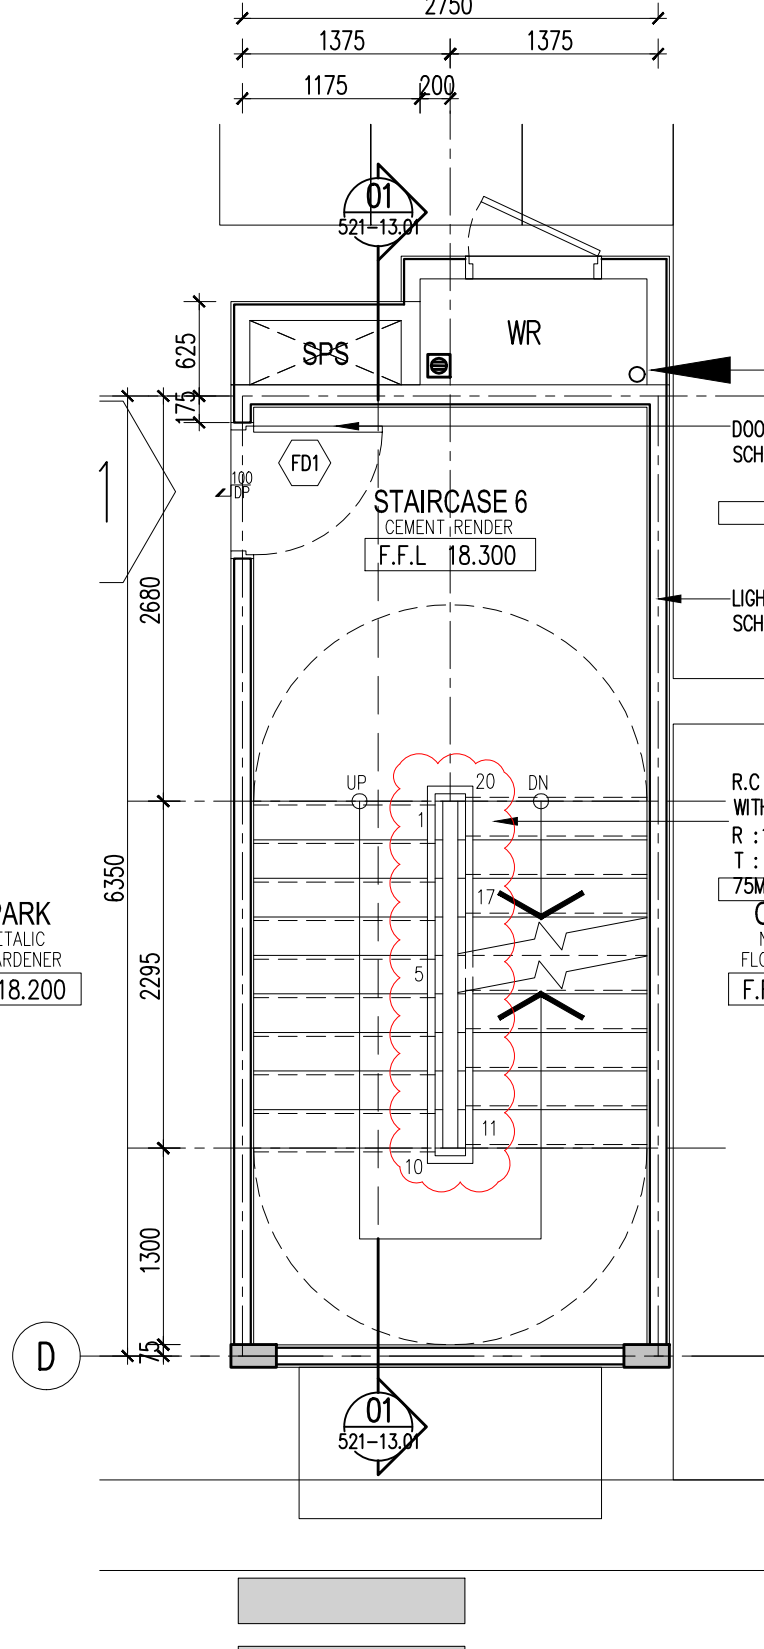


05 5TH-6TH FLOOR PLAN
521-06 SCALE = 1 : 50

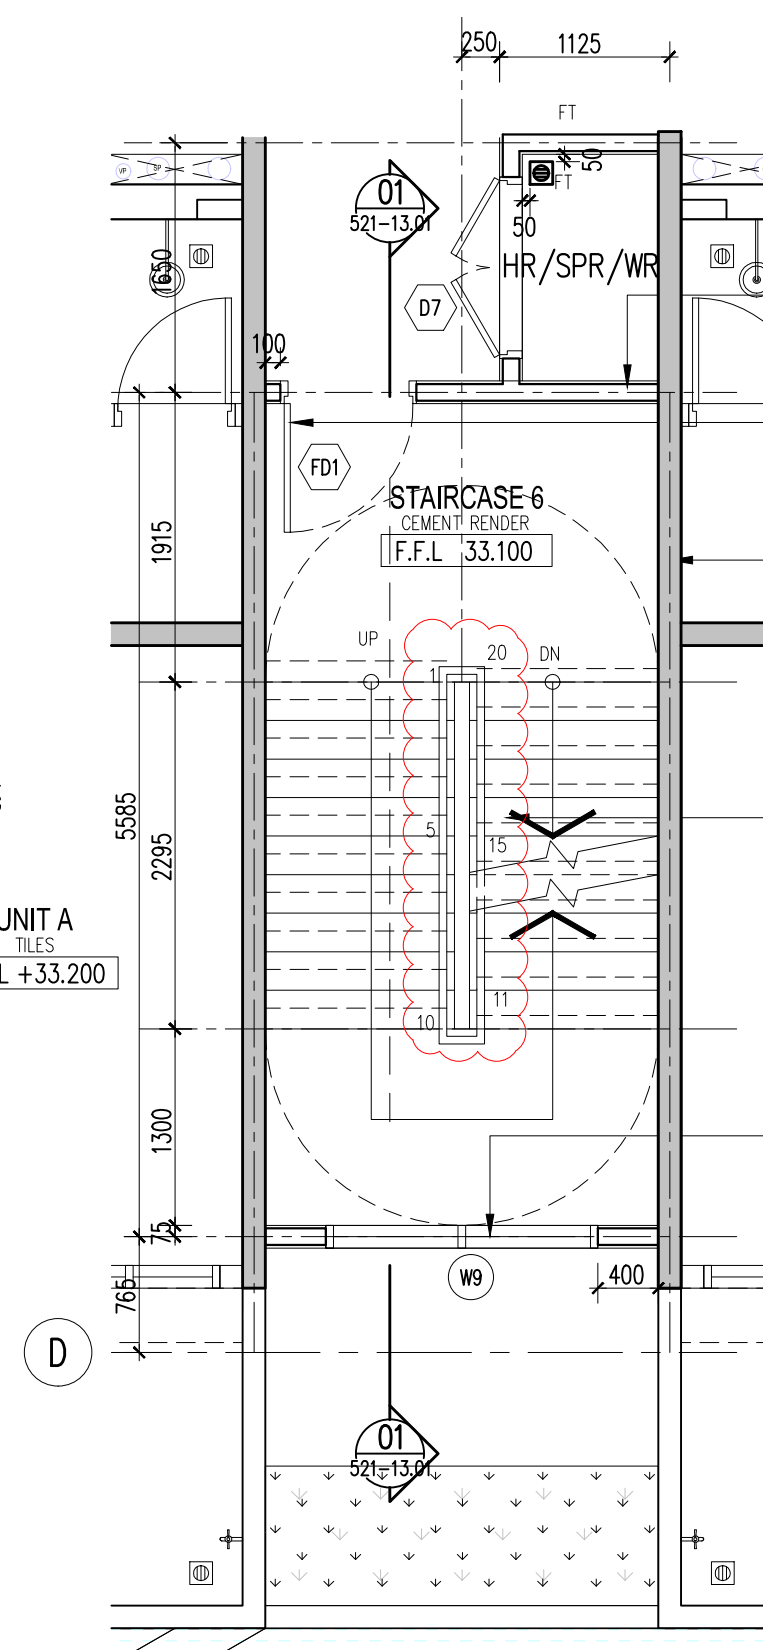

08 9TH-26TH FLOOR PLAN
521-06 SCALE = 1 : 50

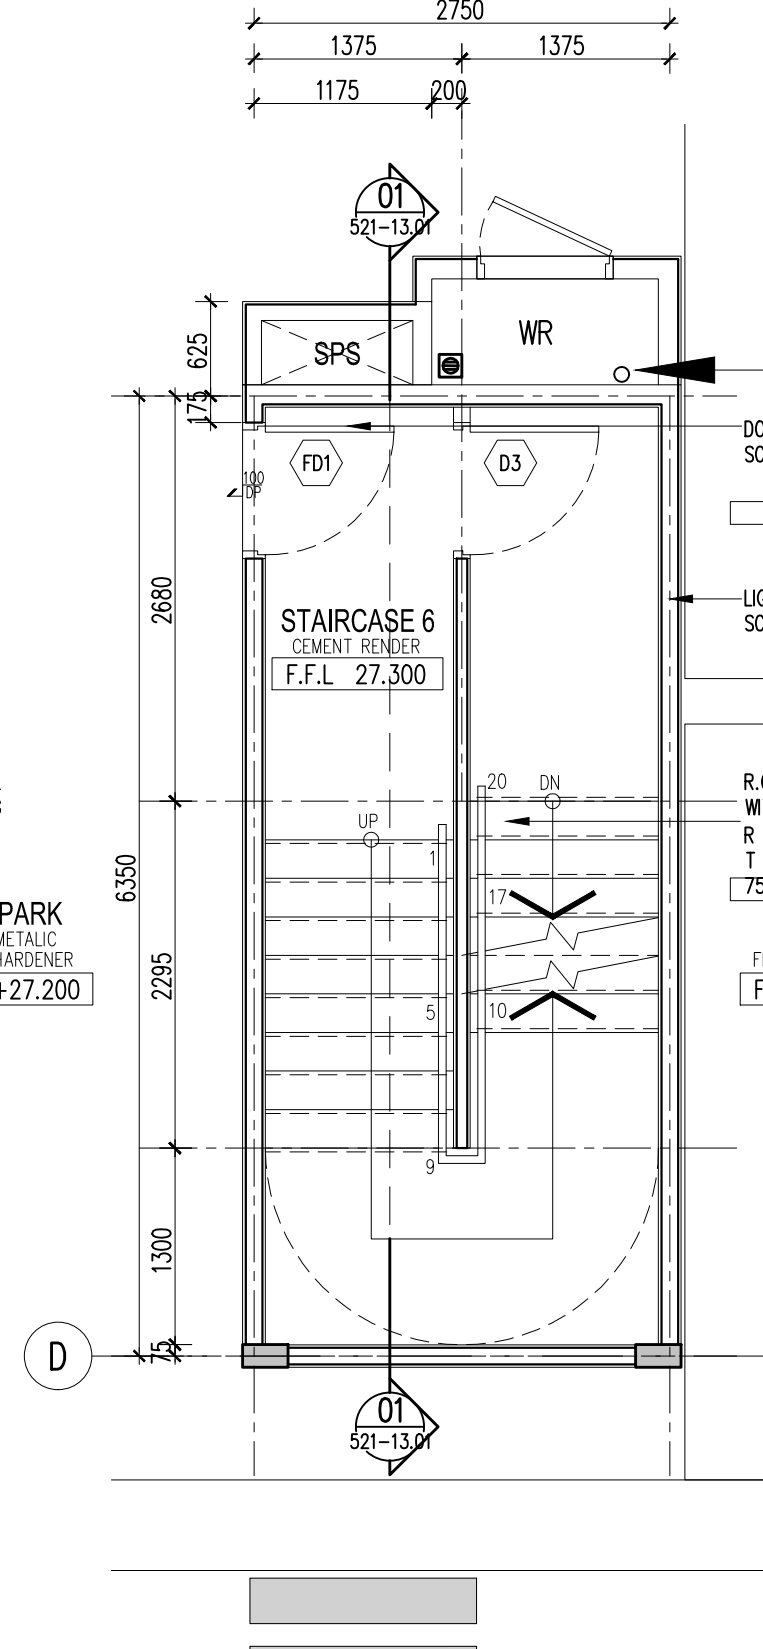

07 8TH FLOOR PLAN
521-06 SCALE = 1 : 50

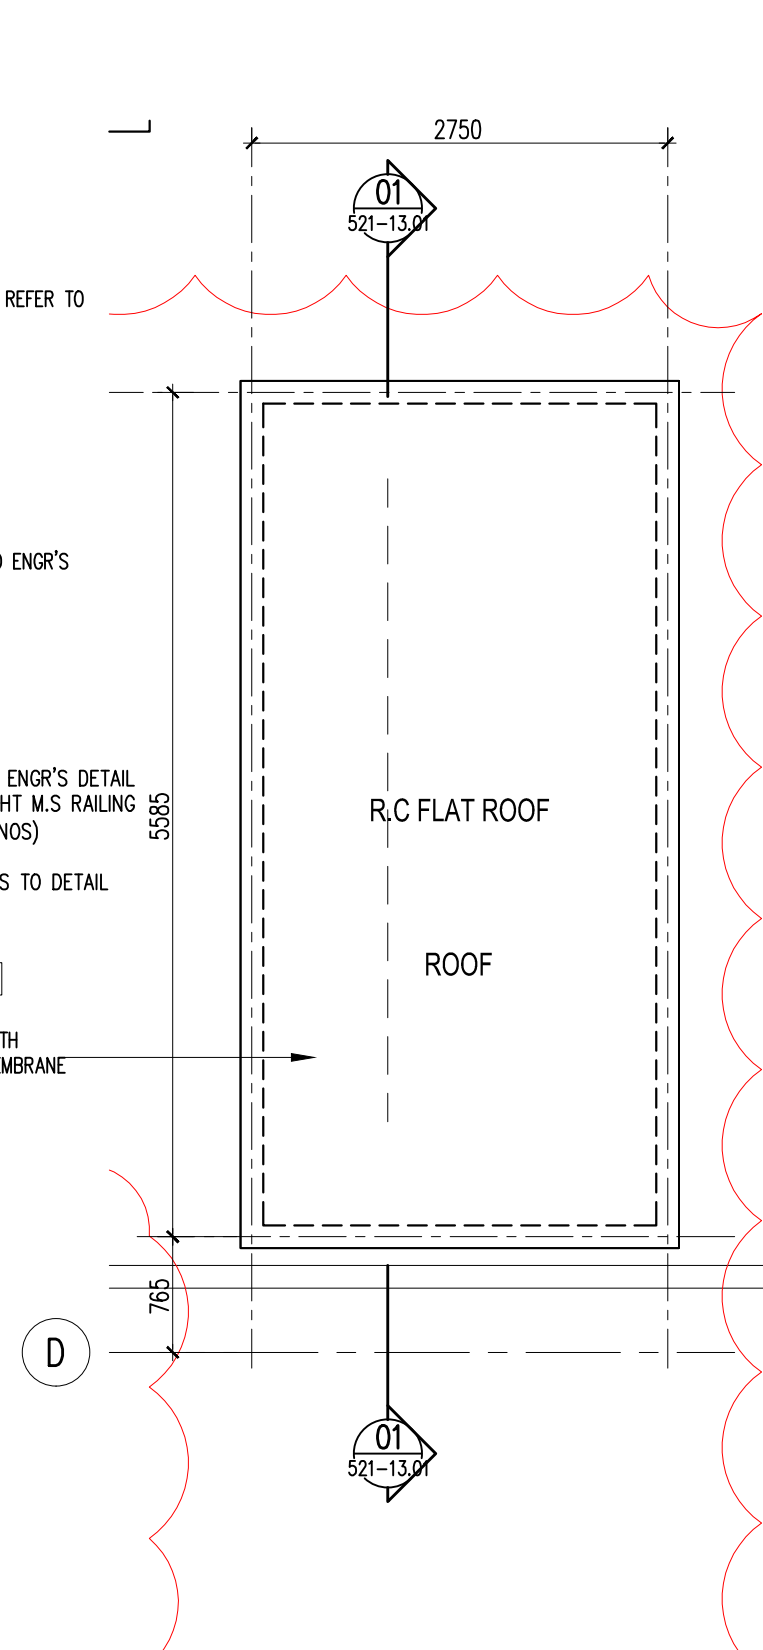


09 27TH PLAN
521-06 SCALE = 1 : 50

NOTE:
OPENING AT SERVICES RISERS/SHAFT SHALL
BE SEALED UP UPON COMPLETION.

Hak Cipta Terpelihara. Tidak dibenarkan mencetak mana-mana bahagian ilustrasi dalam apa jua bentuk dan dengan apa cara pun samada secara elektronik, mencetak, mekanik, rakaman atau cara lain sebelum mendapat kebenaran bertulis dari BH YEW ARCHITECTS SDN. BHD.

REV.	DATE	DESCRIPTION	REMARK
A.01	08/05/2017	REVISED STAIRCASE DETAIL	
A.02	25/05/2018	REVISED STAIRCASE DETAIL (CLOUDED)	

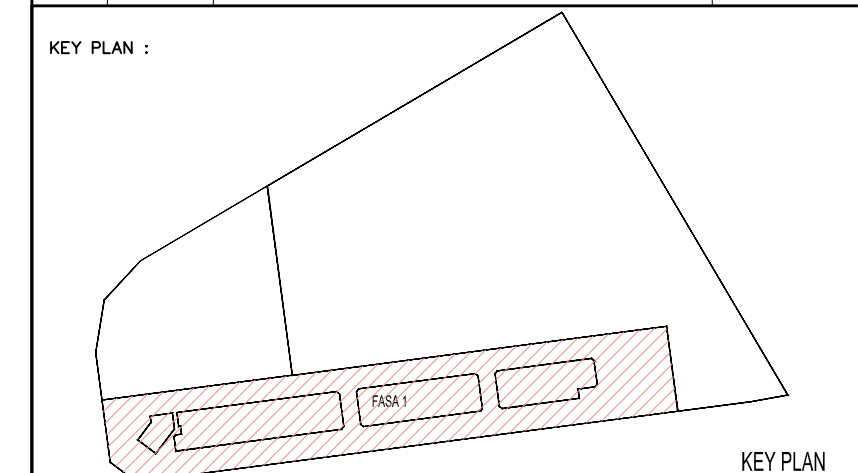

PROJECT TITLE :
CADANGAN PEMBANGUNAN STRATA BERCAMPUR (FASA 1) DI ATAS
LOT 21135, PERSIARAN CASSIA BARAT 3 BATU KAWAN, MUKIM 13,
SEBERANG PERAI SELATAN.

PELAN PINDAAN

- A. 2 BLOK PANGSAPURI PERKHIDMATAN 18 TINGKAT (612 UNIT)
B. KEDAI PEJABAT 3 TINGKAT (196 UNIT)
C. 5 TINGKAT TEMPAT LETAK KENDERAAN

PELAN PINDAAN DAN TAMBAHAN KEPADA PELAN BERLULUS BIL-1(A-1)
MPPSP/40/20-73/42, BERTARIKH 17.08.2016

UNTUK : TETUAN PARAMOUNT PROPERTY (PW) SDN. BHD

LAND OWNER & BUILDING OWNER :

NAMA : MR. OOI HUN PENG
JAWATAN : KETUA PEGAWAI EKSEKUTIF
NO IC : 650619-02-5311
ALAMAT : PARAMOUNT PROPERTY (PW) SDN. BHD
WISMA PARAMOUNT, 1A (1ST FLOOR), LORONG BLM 1/1,
BANDAR LAGUNA MERBOK, 08000 SUNGAI PETANI, KEDAH
NO. TEL : 604 - 441 9191 FAX : 604 - 441 9090

KITCHEN SPECIALIST :

QS CONSULTANT :

M&E CONSULTANT :

PERUNDING P.L.A.
Consulting Mechanical & Electrical Engineers.
8-01, WISMA PANTAI, TEL. NO. : (604) 3337990
JALAN WISMA PANTAI, NO IC : 650619-02-5311
12200 BUTTERWORTH, PENANG. FAX NO. : (604) 3317337
E-MAIL : project@pla-group.com

C&S CONSULTANT :
PERUNDING KELANA
CIVIL & STRUCTURAL ENGINEERS
Level 12, Unit 12(D), Wisma Boon Siew,
No.1, Penang Road, 10000 Penang.
Tel: 2622628, Fax: 2641618
(Company No. AS023772-W)

DESIGN ARCHITECT :
ARCHITECTURE GROUP - STUDIO A
CPG CONSULTANTS PTE LTD
238B, THOMSON ROAD, #12-00 TOWER B
NOVENA SQUARE, SINGAPORE 307685
TEL : +65 6357 4468 FAX : +65 6357 4469

ARCHITECT :
BH YEW ARCHITECT (SP/Y61)
15TH FLOOR, BANGUNAN AMMETULFE
NO.1, JALAN LUMUT, 50400 KUALA LUMPUR
TEL: (03) 4043-1346 FAX: (03) 4043-1349
EMAIL: yhw@nrsb.com.my

LEMBAGA ARKITEK MALAYSIA
Ar. YEW BU HWA
ARKITEK
No.Pendaftaran LAM:A/Y61
Saya mengesahkan bahawa pelan-pelan yang dihantar adalah mengikut Undang-Undang Keti Binaan
Seragam 1986 dan Undang-Undang Keti Binaan Seragam (Indon) 2007 [UGS2007] dan
gubran-piduan serta perundangan-perundangan dan piawai-piawai Perundangan Selangor Perai.
Saya mengesahkan bahawa kerja-kerja pembinaan akan dijalankan dibawah pengawasan saya.
Saya mengesahkan dan mengu bahari pelan-pelan bangunan adalah setara dengan pelan kebenaran
merancang yang dikeluarkan dan akan memotuhi ulusan serta syarat-syarat teknik binaan.

CONSTRUCTION DRAWING
MARCH 2018

LUKISAN :

STAIRCASE 6 DETAIL
PLANS - LEVEL 1ST. TO ROOF

SCALE: AS SHOWN	CAD NO: 557_CA-521-06	DATE: MARCH 2018
DRAWN BY: abdul rahim	CHECKED BY: JANICE	DISCIPLINE: ARCH
ORIGINATOR ACRONYM BH YEW	PROJECT NO. 55714	
DWG STATUS CA	BLOCK -	REVISION A.02

