


OMITTED 20 SEP 2017

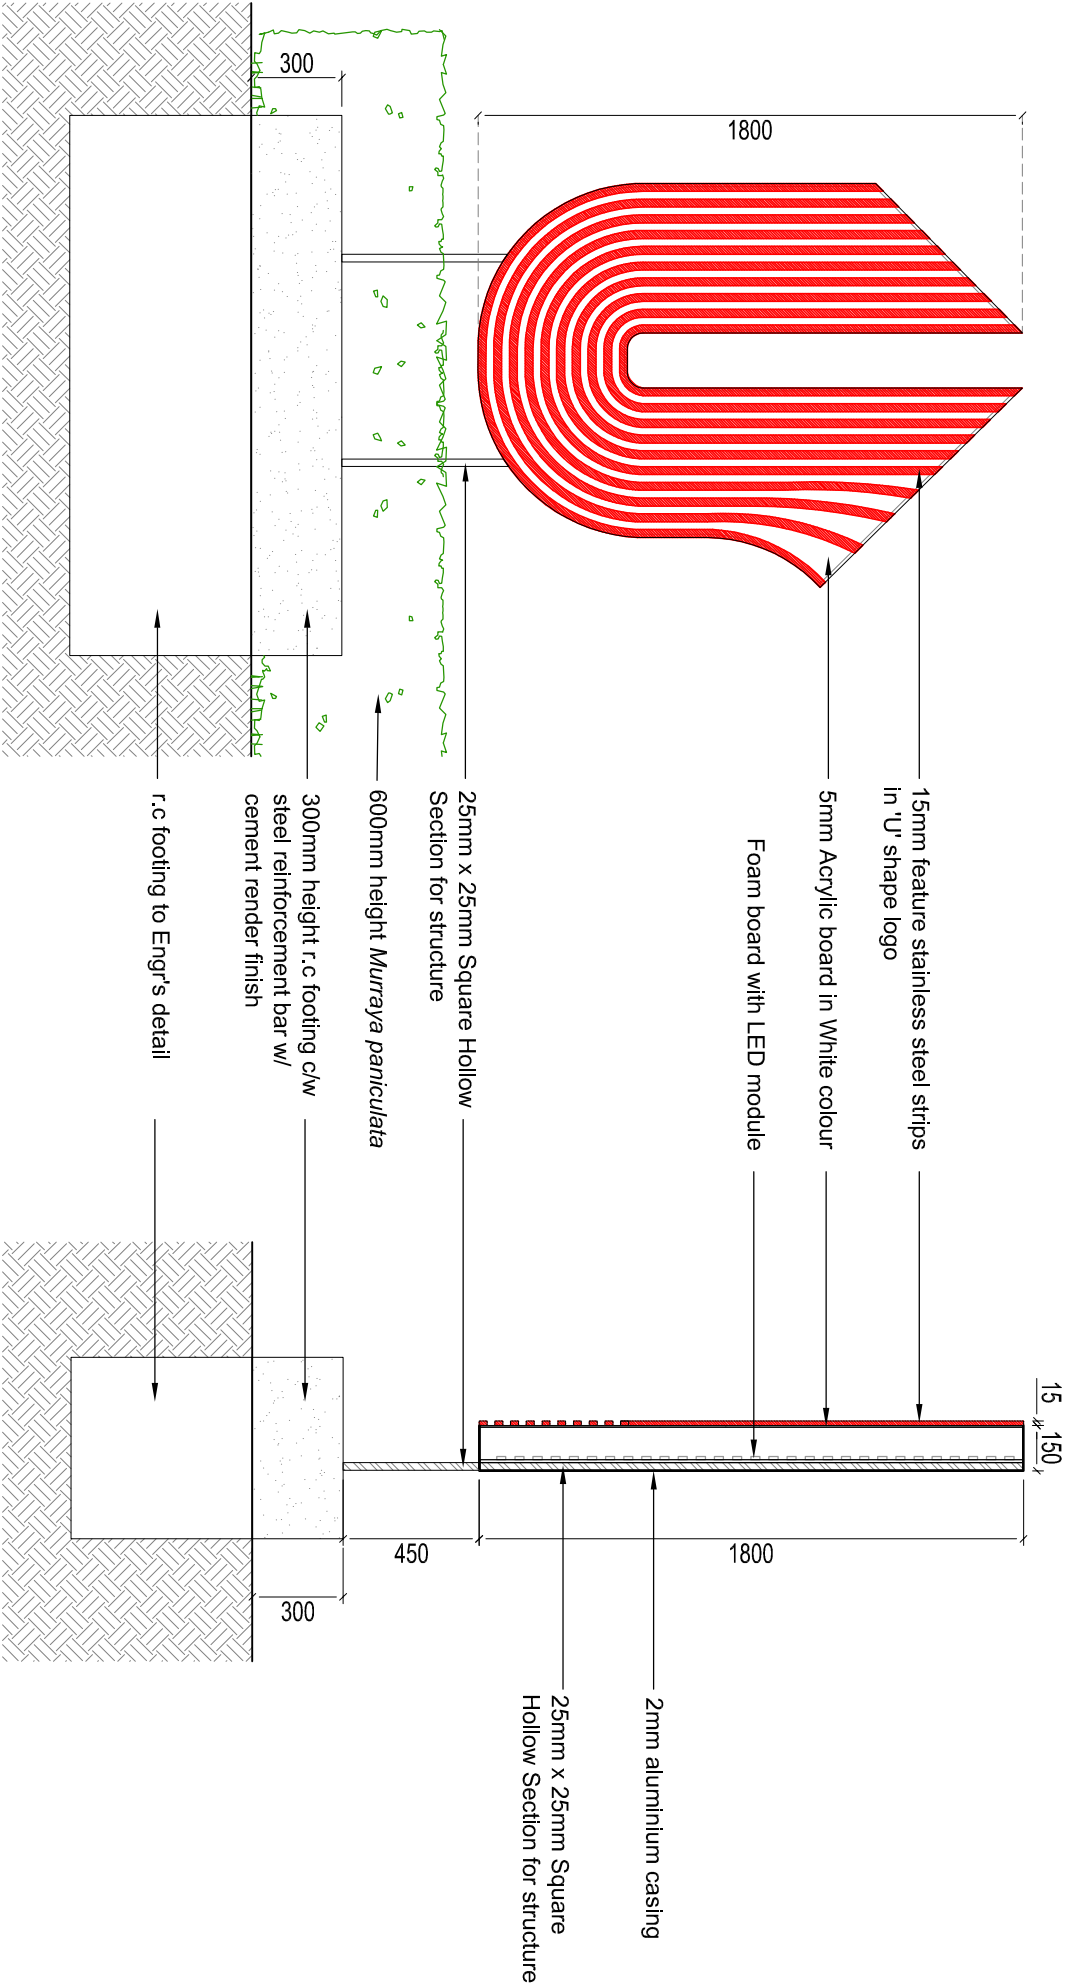

FRONT ELEVATION
GF : DETAIL A - SIGNAGE
SCALE 1 : 25

SECTION A-1
GF : DETAIL A - SIGNAGE
SCALE 1 : 25

IMAGE OF 'U' SHAPE LOGO
NOT TO SCALE



PERSPECTIVE 1
NOT TO SCALE



PERSPECTIVE 2
NOT TO SCALE



PERSPECTIVE 3
NOT TO SCALE

LANDart design sdn. bhd. 42 Crow Tree Road 10050 Penang, Malaysia Tel: +604-2299 975 / 530 Fax: +604-229 1928 email: info@landart.com.my www.landart.com.my	PROJECT									
	UTROPOLIS - PLOT 1									
	PROPOSED LANDSCAPE WORKS FOR CADANGAN MEMBINA PEMBANGUNAN BERCAMPUR DI ATAS LOT 21135, PERSIARAN CASSIA BARAT 3, MUKIM 13, SEBERANG PERAI SELATAN, PULAU PINANG YANG MENGAUNDUNG:									
	A. 2 BLOK PANGSAJURI PERKHIDMATAN 18 TINGKAT (612 UNIT)									
	B. KEDAI PEJAJAN 3 TINGKAT (150 UNIT)									
	C. 5 TINGKAT TEMPAT LETAK KENDERAAN									
	DRAWING TITLE									
	GF : DETAIL A - SIGNAGE									
	- ELEVATION, SECTION A-1 & IMAGES									
	CLIENT									
PARAMOUNT PROPERTY (PW)										
SDN. BHD.										
DRAWING STATUS AND DATE :										
CONSTRUCTION										
DRAWING										
30 AUG 2017										
DATE		REVISED		REF.		SCALE : AS SHOWN		A3		
						UNIT : MM				
						DATE : AUG 2017				
						DRAWN BY : RF				
						CHECKED BY : ATIF				
						FILE :		DRAWING NO. : LA-15052-HD-GF-04		
						15052-GF-01-DETAIL A-ENTRANCE SIGNAGE		REV. 03		
						SHEET NO.		PROJECT NO.		
						04		15052		
						11				