


300mm (L) x 150mm (D) x 300mm (H) ventilation block with VB 608
(code) to be arrange randomly with paint finish in light grey colour

150mm (W) x 2700mm (H) R.C stiffener to be attached to planter
wall to engineer's details

PLAN A1

SCALE 1 : 50

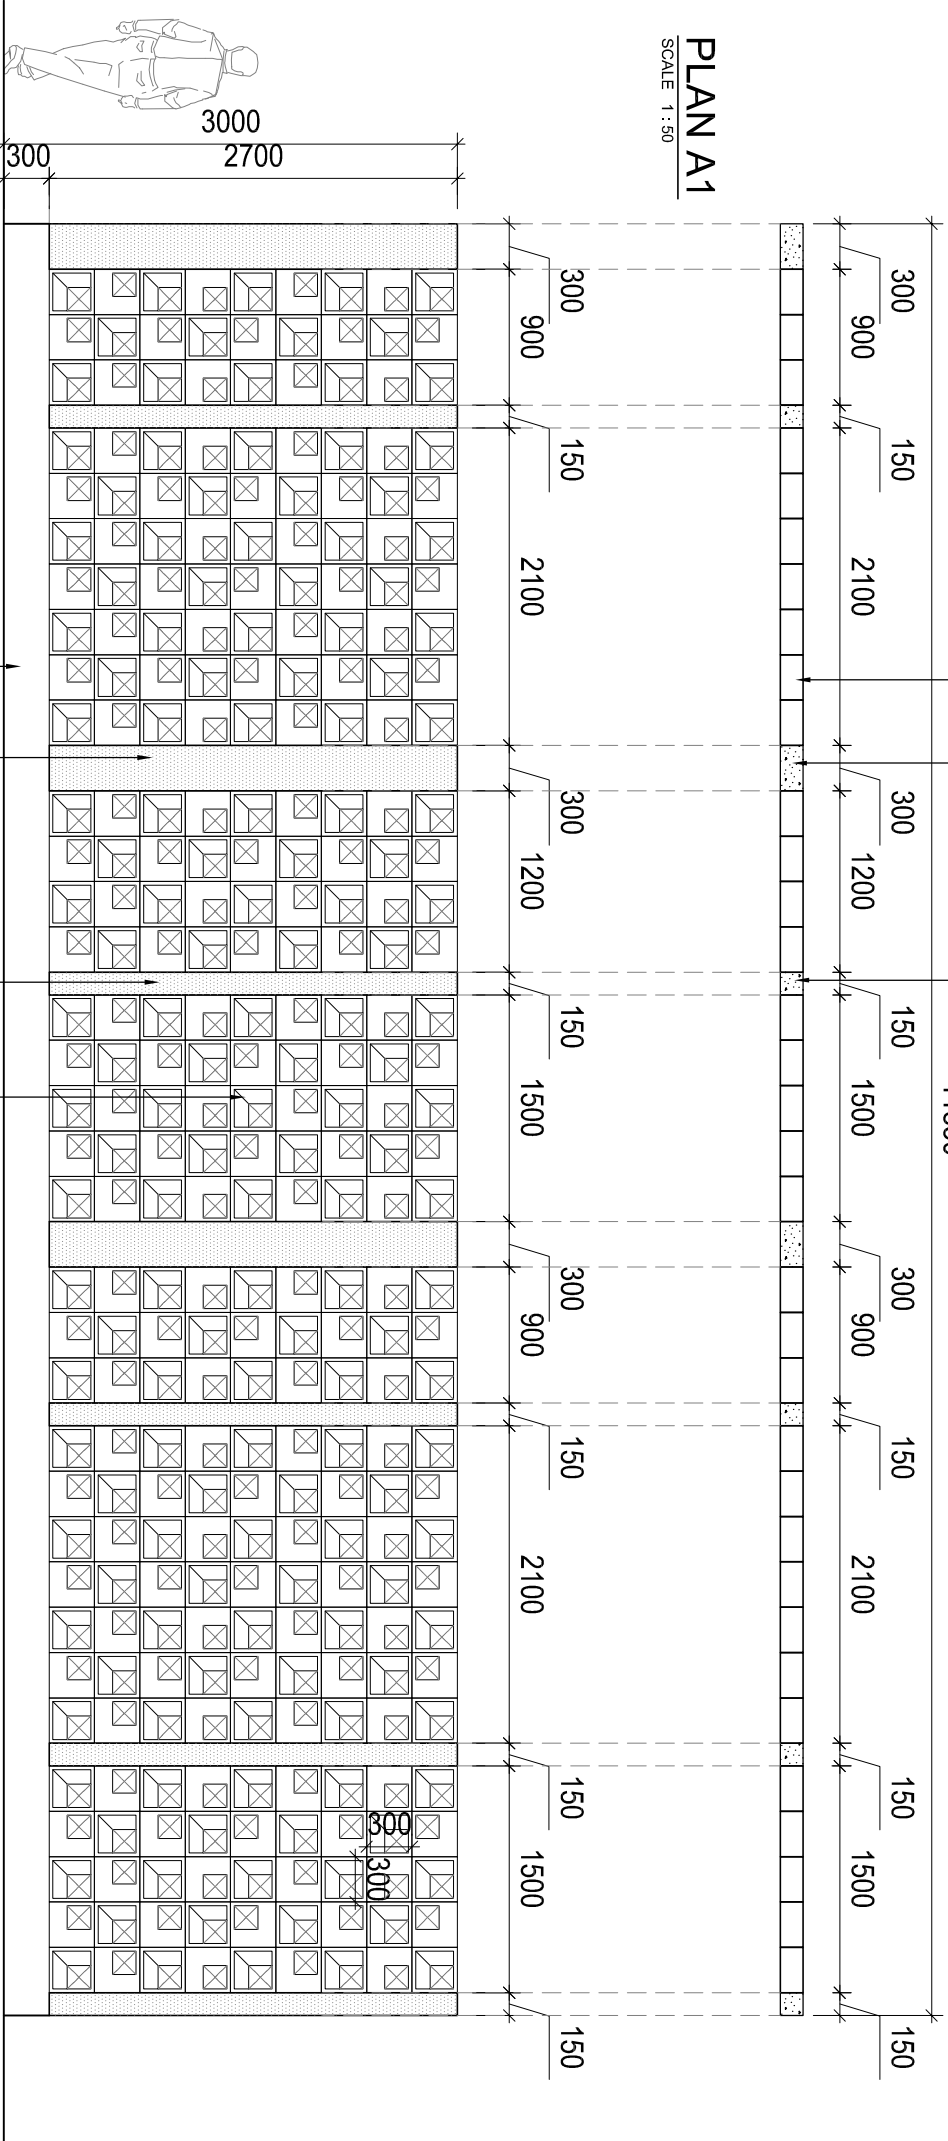

FRONT ELEVATION A1

SCALE 1 : 50

300mm (L) x 150mm (D) x 300mm (H) ventilation block with VB 608
(code) to be arrange randomly with paint finish in light grey colour

150mm (W) x 2700mm (H) R.C stiffener to be attached to planter
wall to engineer's details

R.C Planter Wall

NOTE: R.C stiffener length to be adjust based on site condition

LANDart design sdn. bhd. 42, Chow Tree Road, 10050, Penang, Malaysia Tel: +604-2299 975 / 530 Fax: +604-229 1928 email: info@landart.com.my www.landart.com.my	PROJECT		CLIENT PARAMOUNT PROPERTY (PW) SDN. BHD.	DRAWING STATUS AND DATE : <u>CONSTRUCTION</u> <u>DRAWING</u> 20 NOV 2018		DATE	REVISED	REF.	SCALE : AS SHOWN	A3	DRAWING NO.: LA-15052-HD-PD-08b		REV.
	PLOT 1					UNIT : MM	DATE : NOVEMBER 2018		SHEET NO.	PROJECT NO.	05		
	PROPOSED LANDSCAPE WORKS FOR CADANGAN MEMBINA PEMBANGUNAN BERCAMPUR DI ATAS LOT 21136, PERSIHARAN CASSIA BARAT 3, MUKIM 13, SEBERANG PERAI SELATAN, PULAU PINANG YANG MENGANDUNGI:												
	A. 2 BLOK PANGSAPURI PERKHIDMATAN 18 TINGKAT (672 UNIT)												
	B. 2 BLOK PANGSAPURI PERKHIDMATAN 18 TINGKAT (672 UNIT)												
C. 5 TINGKAT TEMPAT LETAK KENDERAAN													
DRAWING TITLE													
DETAIL B - FEATURE SCREENING												FILE : 15052-PD-04-FEATURE SCREENING REV.DWG	
PLAN A1 & FRONT ELEVATION A1													