


150mm (W) x 2700mm (H) R.C stiffener to be attached to planter wall to engineer's details

300mm (L) x 150mm (D) x 300mm (H) ventilation block with VB 608 (code) to be arrange randomly with paint finish in light grey colour

PLAN A2

SCALE 1 : 50

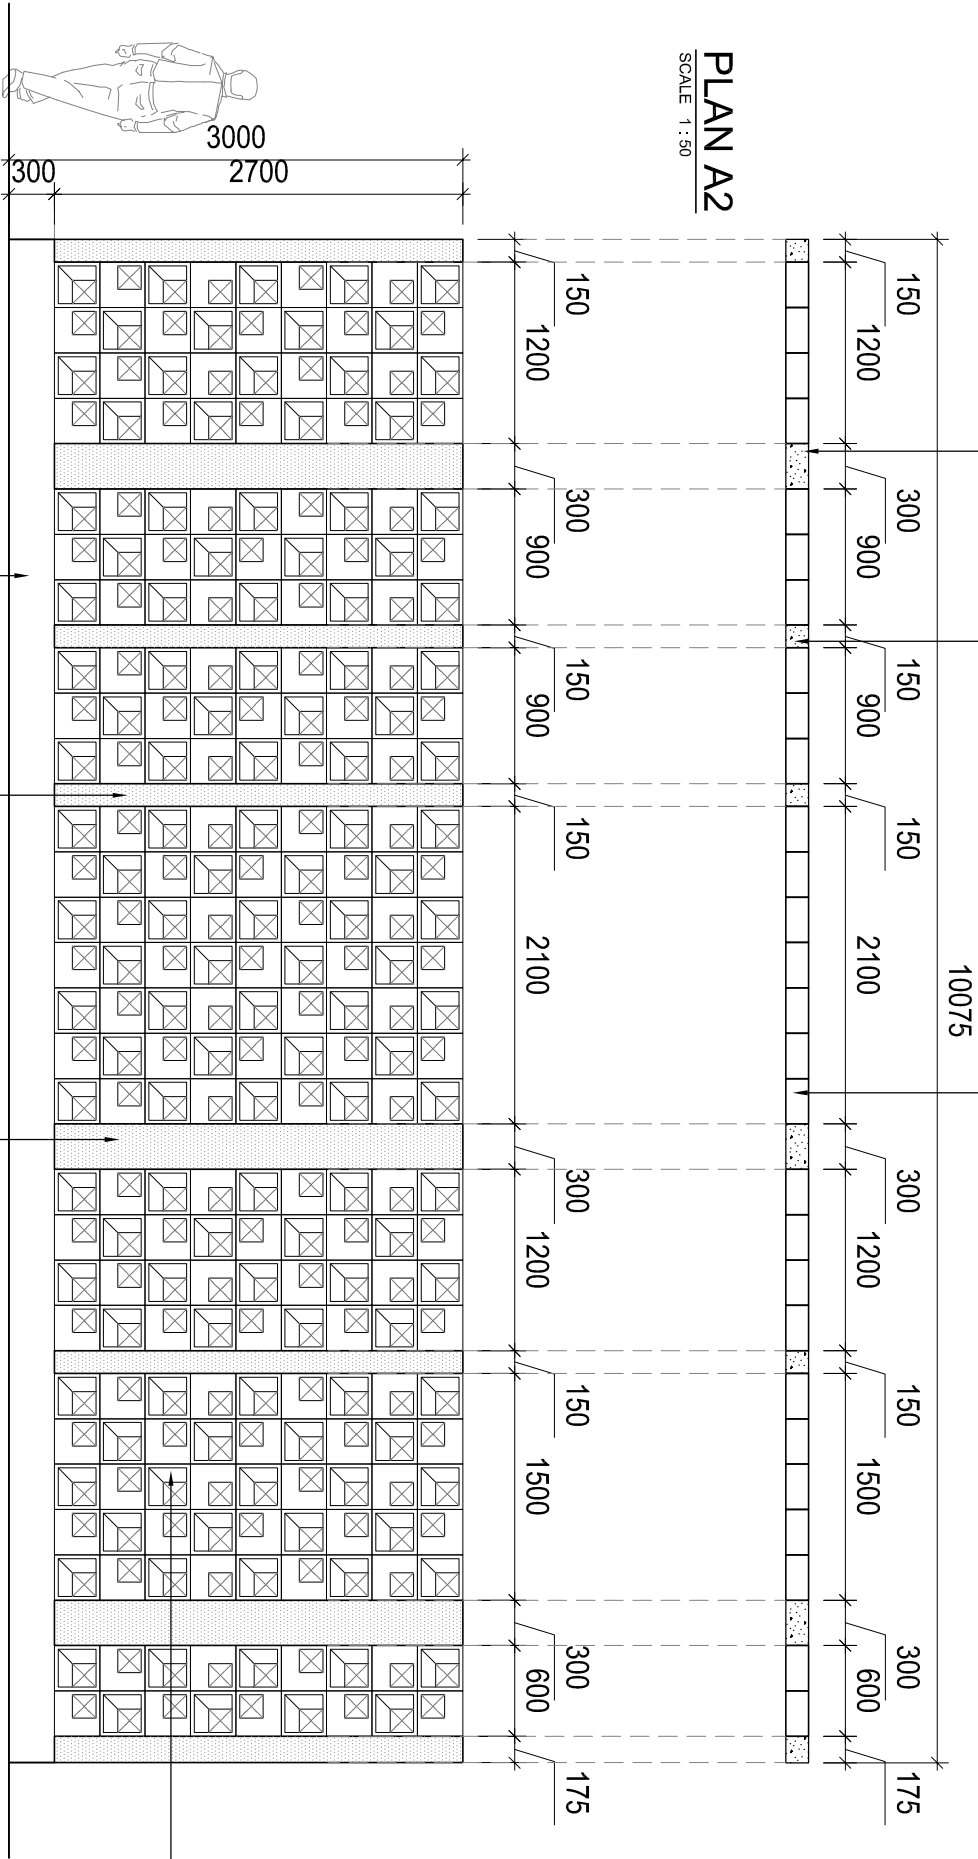

300mm (L) x 150mm (D) x 300mm (H) ventilation block with VB 608 (code) to be arrange randomly with paint finish in light grey colour

FRONT ELEVATION A2

SCALE 1 : 50

R.C Planter Wall

150mm (W) x 2700mm (H) R.C stiffener to be attached to planter wall to engineer's details

NOTE: R.C stiffener length to be adjust based on site condition

LANDART design sdn. bhd. 42, Crow Tree Road, 10050, Petang, Malaysia Tel: +604-2299 975 / 530 Fax: +604-229 1928 email: info@landart.com.my www.landart.com.my	PROJECT		CLIENT		DRAWING STATUS AND DATE :		DATE	REVISED	REF.	SCALE : AS SHOWN	A3	DRAWING NO : LA-15052-HD-PD-08c	REV. 05
	PLOT 1		PARAMOUNT PROPERTY (PW)		CONSTRUCTION					UNIT : MM		SHEET NO.	PROJECT NO.
	PROPOSED LANDSCAPE WORKS FOR CADANGAN MEMBINA PEMBANGUNAN BERGAMPUR DI ATAS LOT 21136, PERSIHARAN CASSIA BARAT 3, MUKIM 13, SEBERANG PERAI SELATAN, PULAU PINANG YANG MENGANDUNGI:		SDN. BHD.		DRAWING					DATE : NOVEMBER 2018		32	15052
	A. 2 BLOK PANGSAPURI PERKHIDMATAN 18 TINGKAT (612 UNIT) B. 2 BLOK PANGSAPURI PERKHIDMATAN 18 TINGKAT (612 UNIT) C. 5 TINGKAT TEMPAT LETAK KENDERAAN				20 NOV 2018					DRAWN BY : ANI/RASYDI			
DRAWING TITLE		DETAIL B - FEATURE SCREENING										FILE :	
PLAN A2 & FRONT ELEVATION A2												15052-PD-04-FEATURE SCREENING REV.DWG	

This drawing may not be reproduced or used without the written permission from LANDART DESIGN