


150mm (W) x 2700mm (H) R.C stiffener to be attached to planter wall to engineer's details

300mm (L) x 150mm (D) x 300mm (H) ventilation block with VB 608 (code) to be arrange randomly with paint finish in light grey colour

PLAN A4

SCALE 1 : 50

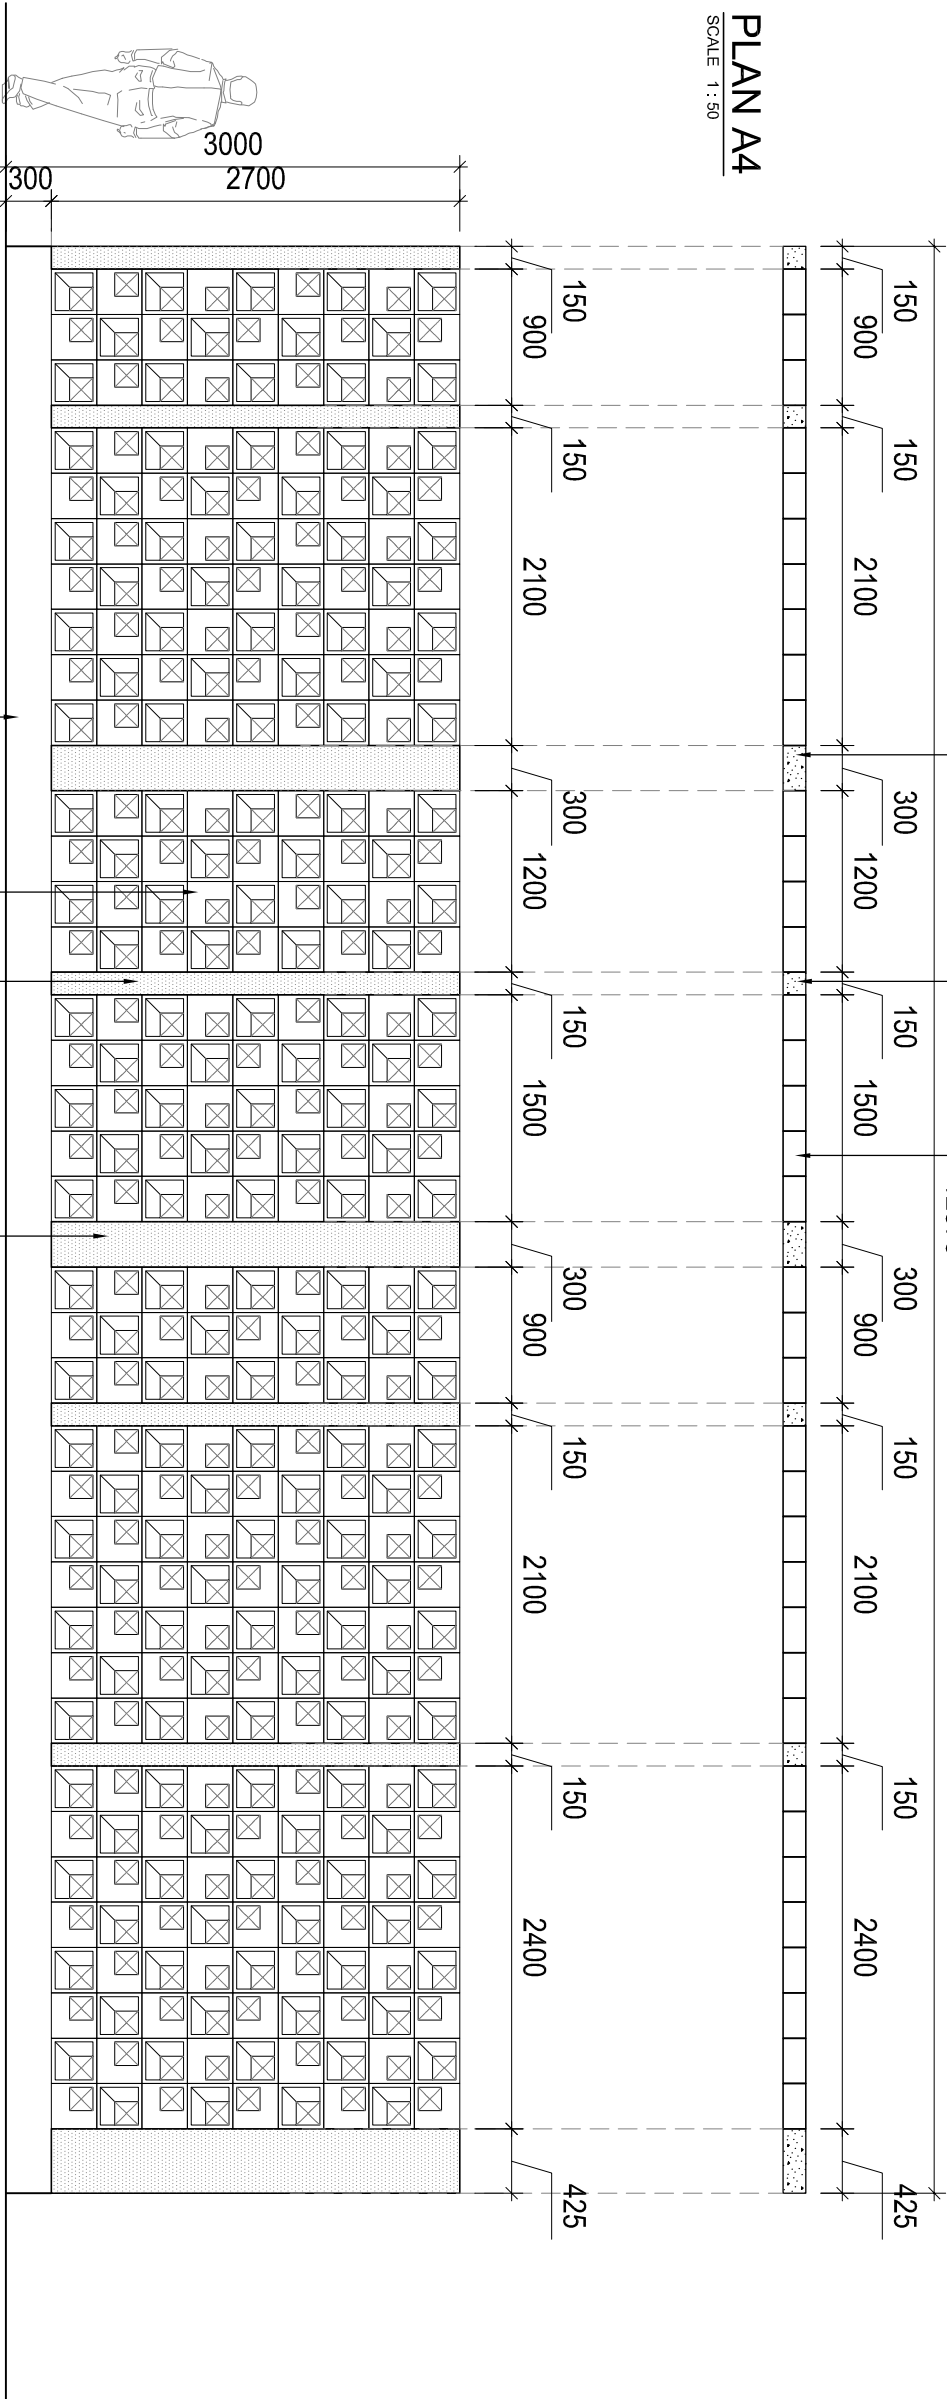

FRONT ELEVATION A4

SCALE 1 : 50

R.C Planter Wall

300mm (L) x 150mm (D) x 300mm (H) ventilation block with VB 608 (code) to be arrange randomly with paint finish in light grey colour

150mm (W) x 2700mm (H) R.C stiffener to be attached to planter wall to engineer's details

NOTE: R.C stiffener length to be adjust based on site condition

LANDart design sdn. bhd. 42 Chow Thye Road 10050, Penang, Malaysia Tel: +604-229 375 / 530 Fax: +604-229 1928 email: info@landart.com.my www.landart.com.my	PROJECT		CLIENT	DRAWING STATUS AND DATE :		DATE		REVISED		REF.		SCALE : AS SHOWN		DRAWING NO. : LA-15052-HD-PD-08e		REV. 05			
	PLOT 1		PARAMOUNT PROPERTY (PW) SDN. BHD.	CONSTRUCTION DRAWING 20 NOV 2018								UNIT : MM		DATE : NOVEMBER 2018		34		15052	
	PROPOSED LANDSCAPE WORKS FOR CADANGAN MEMBINA PEMBANGUNAN BERGAMPUR DI ATAS LOT 21136, PERSIHARAN CASSIA BARAT 3, MUKIM 13, SEBERANG PERAI SELATAN, PULAU PINANG YANG MENGANDUNGI:																		
	A. 2 BLOK PANGSAPURI PERKHIDMATAN 18 TINGKAT (612 UNIT)																		
	B. 2 BLOK PANGSAPURI PERKHIDMATAN 18 TINGKAT (612 UNIT)																		
	C. 5 TINGKAT TEMPAT LETAK KENDERAAN																		
	DRAWING TITLE																		
	DETAIL B - FEATURE SCREENING																		
	PLAN A4 & FRONT ELEVATION A4																		

This drawing may not be reproduced or used without the written permission from LANDART DESIGN.