


150mm (W) x 2700mm (H) R.C stiffener to be attached to planter wall to engineer's details

300mm (L) x 150mm (D) x 300mm (H) ventilation block with VB 608 (code) to be arrange randomly with paint finish in light grey colour

PLAN A6

SCALE 1 : 50

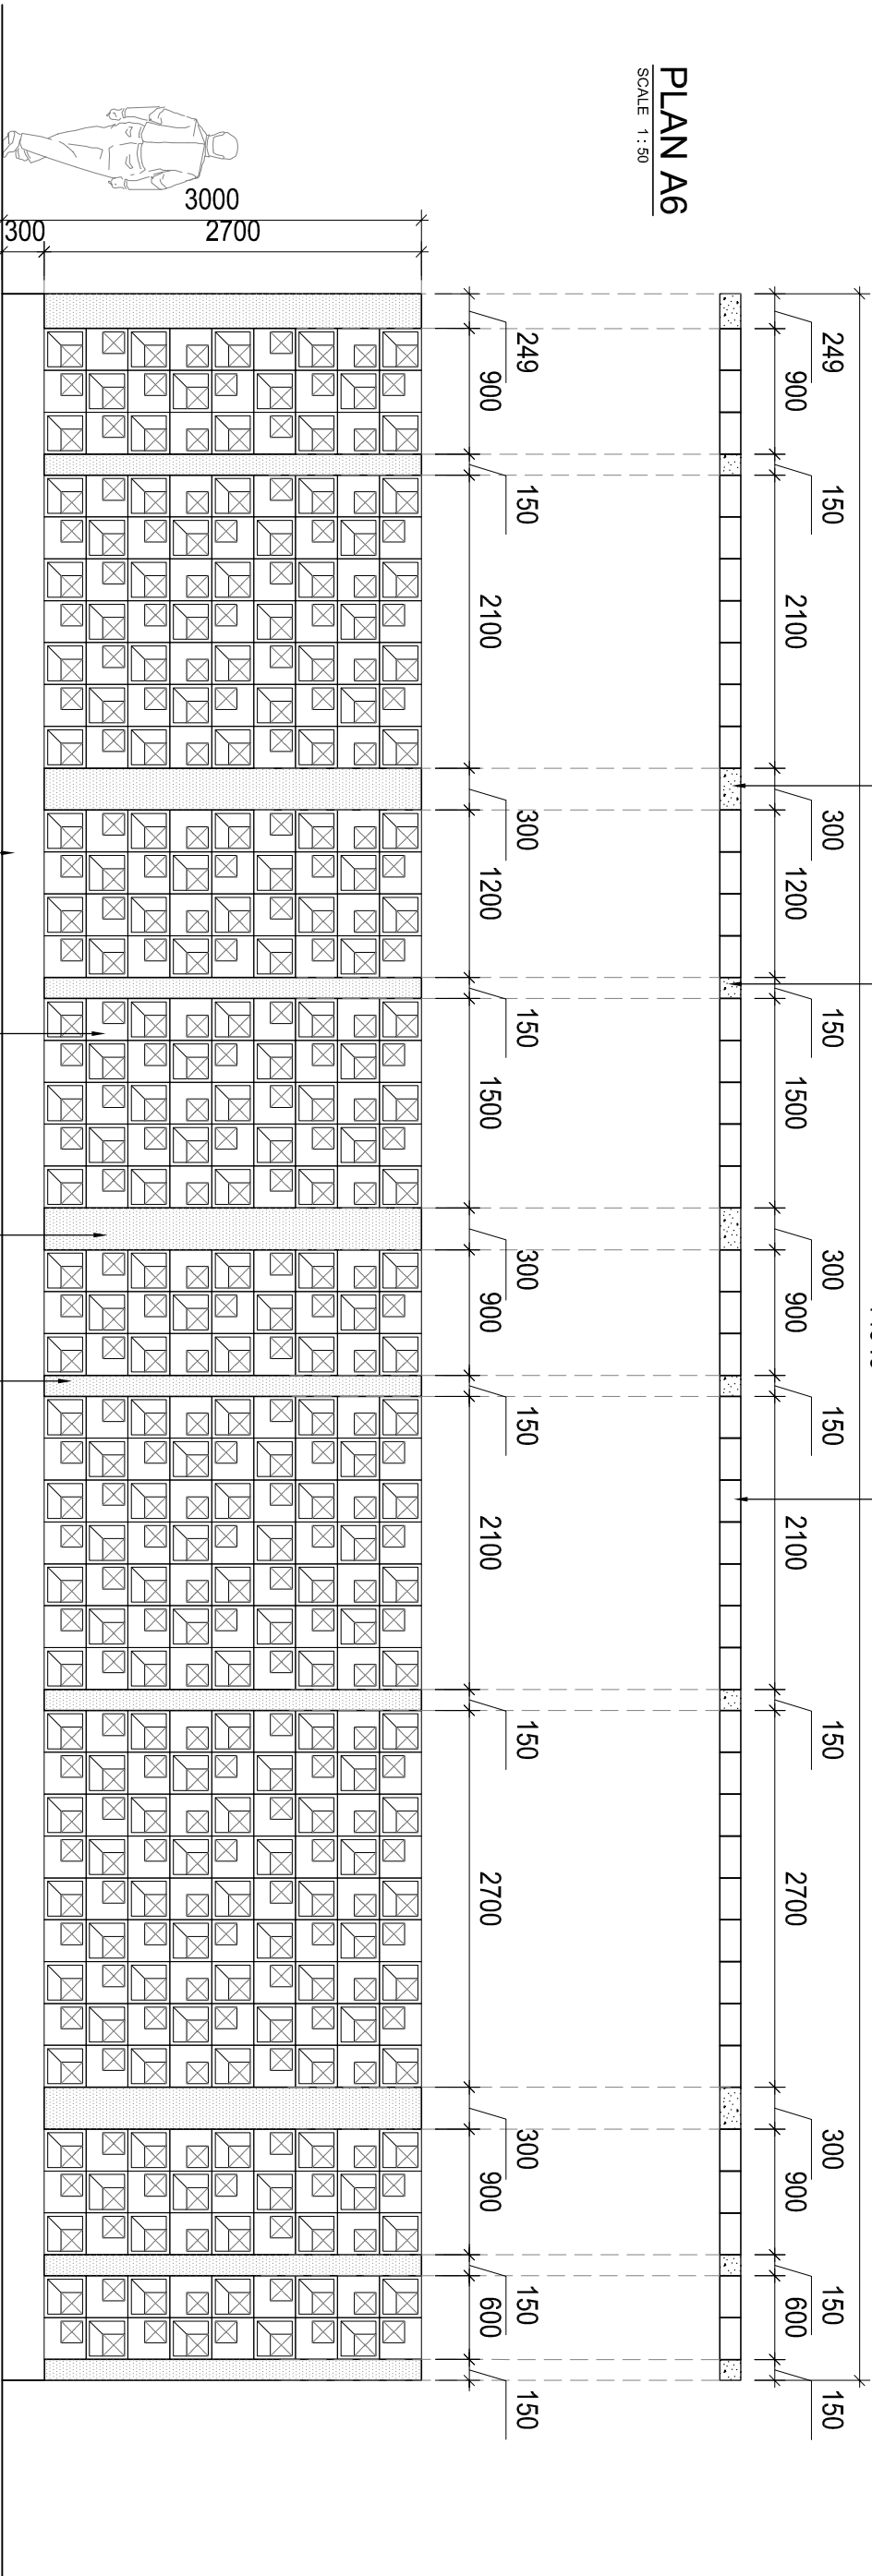

FRONT ELEVATION A6

SCALE 1 : 50

R.C Planter Wall

150mm (W) x 2700mm (H) R.C stiffener to be attached to planter wall to engineer's details

300mm (L) x 150mm (D) x 300mm (H) ventilation block with VB 608 (code) to be arrange randomly with paint finish in light grey colour

NOTE: R.C stiffener length to be adjust based on site condition

LANDart design sdn. bhd. 42 Chow Thye Road 10050, Petaling Jaya, Selangor, Malaysia Tel: +604-2299 975 / 530 Fax: +604-229 1928 email: info@landart.com.my www.landart.com.my	PROJECT		CLIENT		DRAWING STATUS AND DATE :		DATE		REVISED		REF.		SCALE : AS SHOWN		DRAWING NO. : LA-15052-HD-PD-08h		REV. 05	
	PLOT 1		PARAMOUNT PROPERTY (PW)		<u>CONSTRUCTION</u>								UNIT : MM		SHEET NO.		PROJECT NO.	
	PROPOSED LANDSCAPE WORKS FOR CADANGAN MEMBINA PEMBANGUNAN BERGAMPUR DI ATAS LOT 21136, PERSIHARAN CASSIA BARAT 3, MUKIM 13, SEBERANG PERAI SELATAN, PULAU PINANG YANG MENGANDUNGI:		SDN. BHD.		<u>DRAWING</u>								DATE : NOVEMBER 2018		37		15052	
	A. 2 BLOK PANGSA-PURI PERKHIDMATAN 18 TINGKAT (612 UNIT)				20 NOV 2018								DRAWN BY : ANIRASYIDI		--			
	B. 2 BLOK PANGSA-PURI PERKHIDMATAN 18 TINGKAT (612 UNIT)												CHECKED BY : ATIF		FILE :		15052-PD-04-FEATURE SCREENING REV.DWG	
	C. 5 TINGKAT TEMPAT LETAK KENDERAAN																	
	DRAWING TITLE																	
	DETAIL B - FEATURE SCREENING																	
	PLAN A6 & FRONT ELEVATION A6																	