


150mm (W) x 2700mm (H) R.C stiffener to be attached to planter wall to engineer's details

300mm (L) x 150mm (D) x 300mm (H) ventilation block with VB 608 (code) to be arrange randomly with paint finish in light grey colour

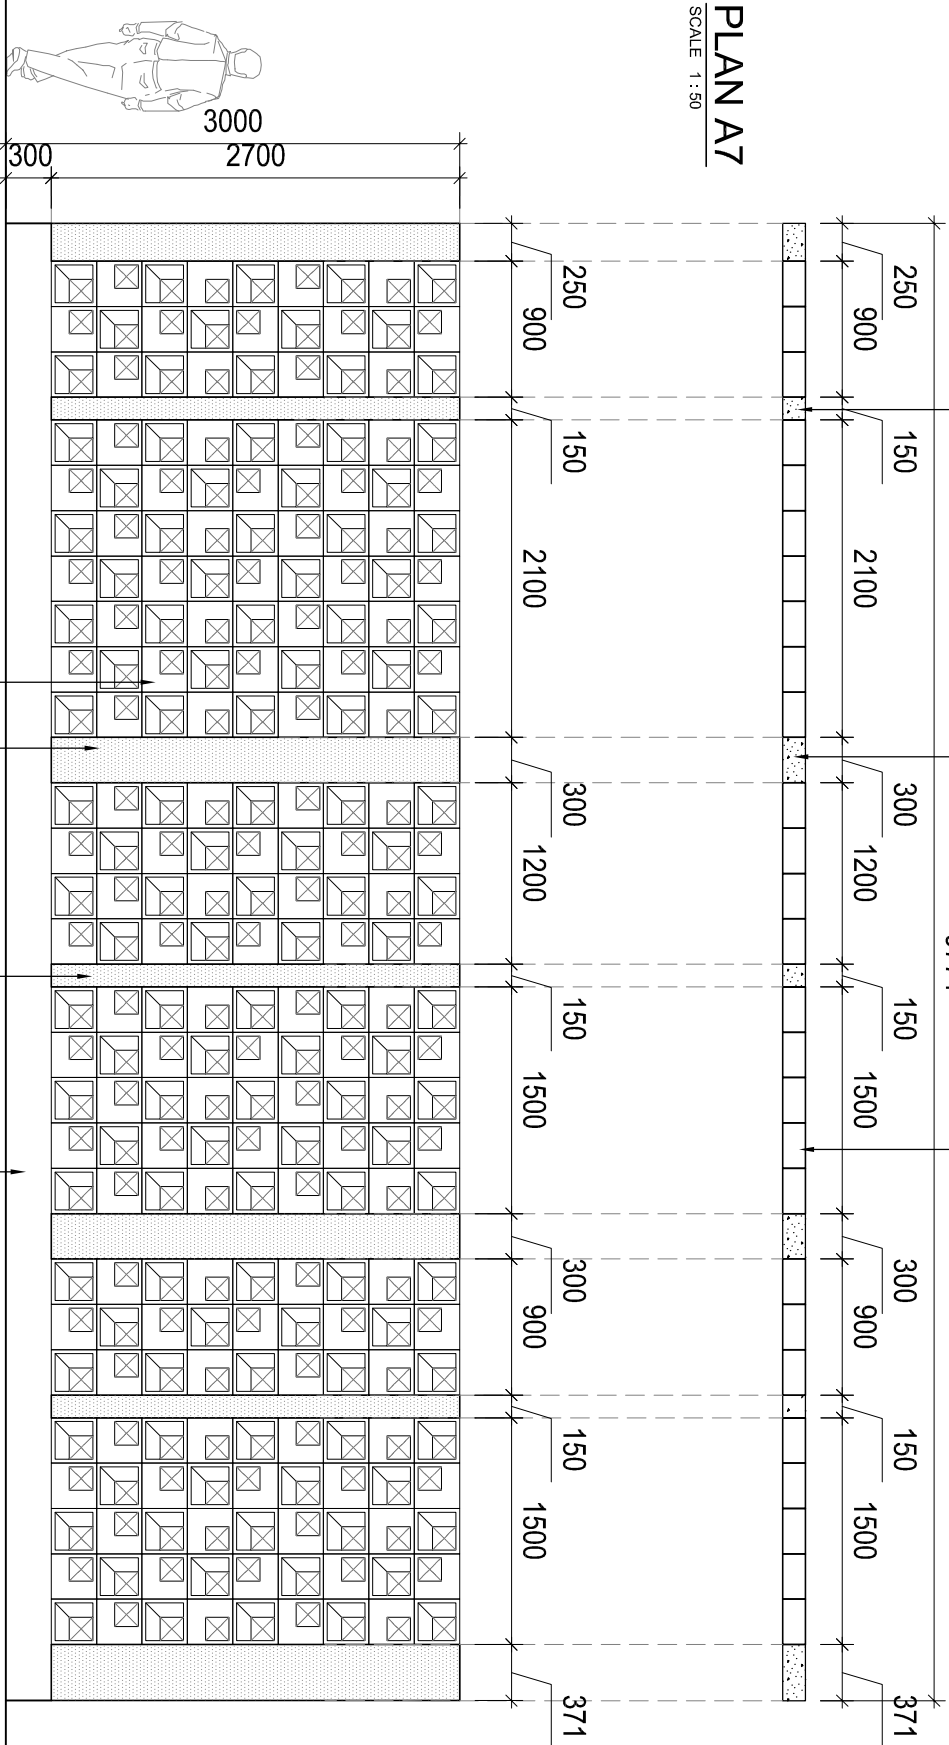

FRONT ELEVATION A7
SCALE 1 : 50

300mm (L) x 150mm (D) x 300mm (H) ventilation block with VB 608 (code) to be arrange randomly with paint finish in light grey colour

R.C Planter Wall

150mm (W) x 2700mm (H) R.C stiffener to be attached to planter wall to engineer's details

NOTE: R.C stiffener length to be adjust based on site condition

LANDart design.sdn.bhd. 42 Chow Tree Road, 10050, Petang, Malaysia Tel: +604-2299 975 / 530 Fax: +604-229 1928 email: info@landart.com.my www.landart.com.my	PROJECT PLOT 1 PROPOSED LANDSCAPE WORKS FOR CADANGAN MEMBINA PEMBANGUNAN BERGAMPUR DI ATAS LOT 21135, PERSEKUTUAN CASSIA BARAT 3, MUKIM 13, SEBERANG PERAI SELATAN, PULAU PINANG YANG MENGENDUNG: A. 2 BLOK PANGSAPURI PERKHIDMATAN 18 TINGKAT (612 UNIT) B. 2 BLOK PANGSAPURI PERKHIDMATAN 18 TINGKAT (612 UNIT) C. 5 TINGKAT TEMPAT LETAK KENDERAAN	CLIENT PARAMOUNT PROPERTY (PW) SDN. BHD.	DRAWING STATUS AND DATE : CONSTRUCTION DRAWING 20 NOV 2018		DATE	REVISED	REF.	SCALE : AS SHOWN	A3	DRAWING NO : LA-15052-HD-PD-081		REV. 05
	DRAWING TITLE DETAIL B - FEATURE SCREENING PLAN A7 & FRONT ELEVATION A7							UNIT : MM		SHEET NO.	PROJECT NO.	
								DATE : NOVEMBER 2018		38	15052	
								DRAWN BY : ANI/RASYIDI		--		
								CHECKED BY : ATIF		FILE :	15052-PD-04-FEATURE SCREENING REV.DWG	