


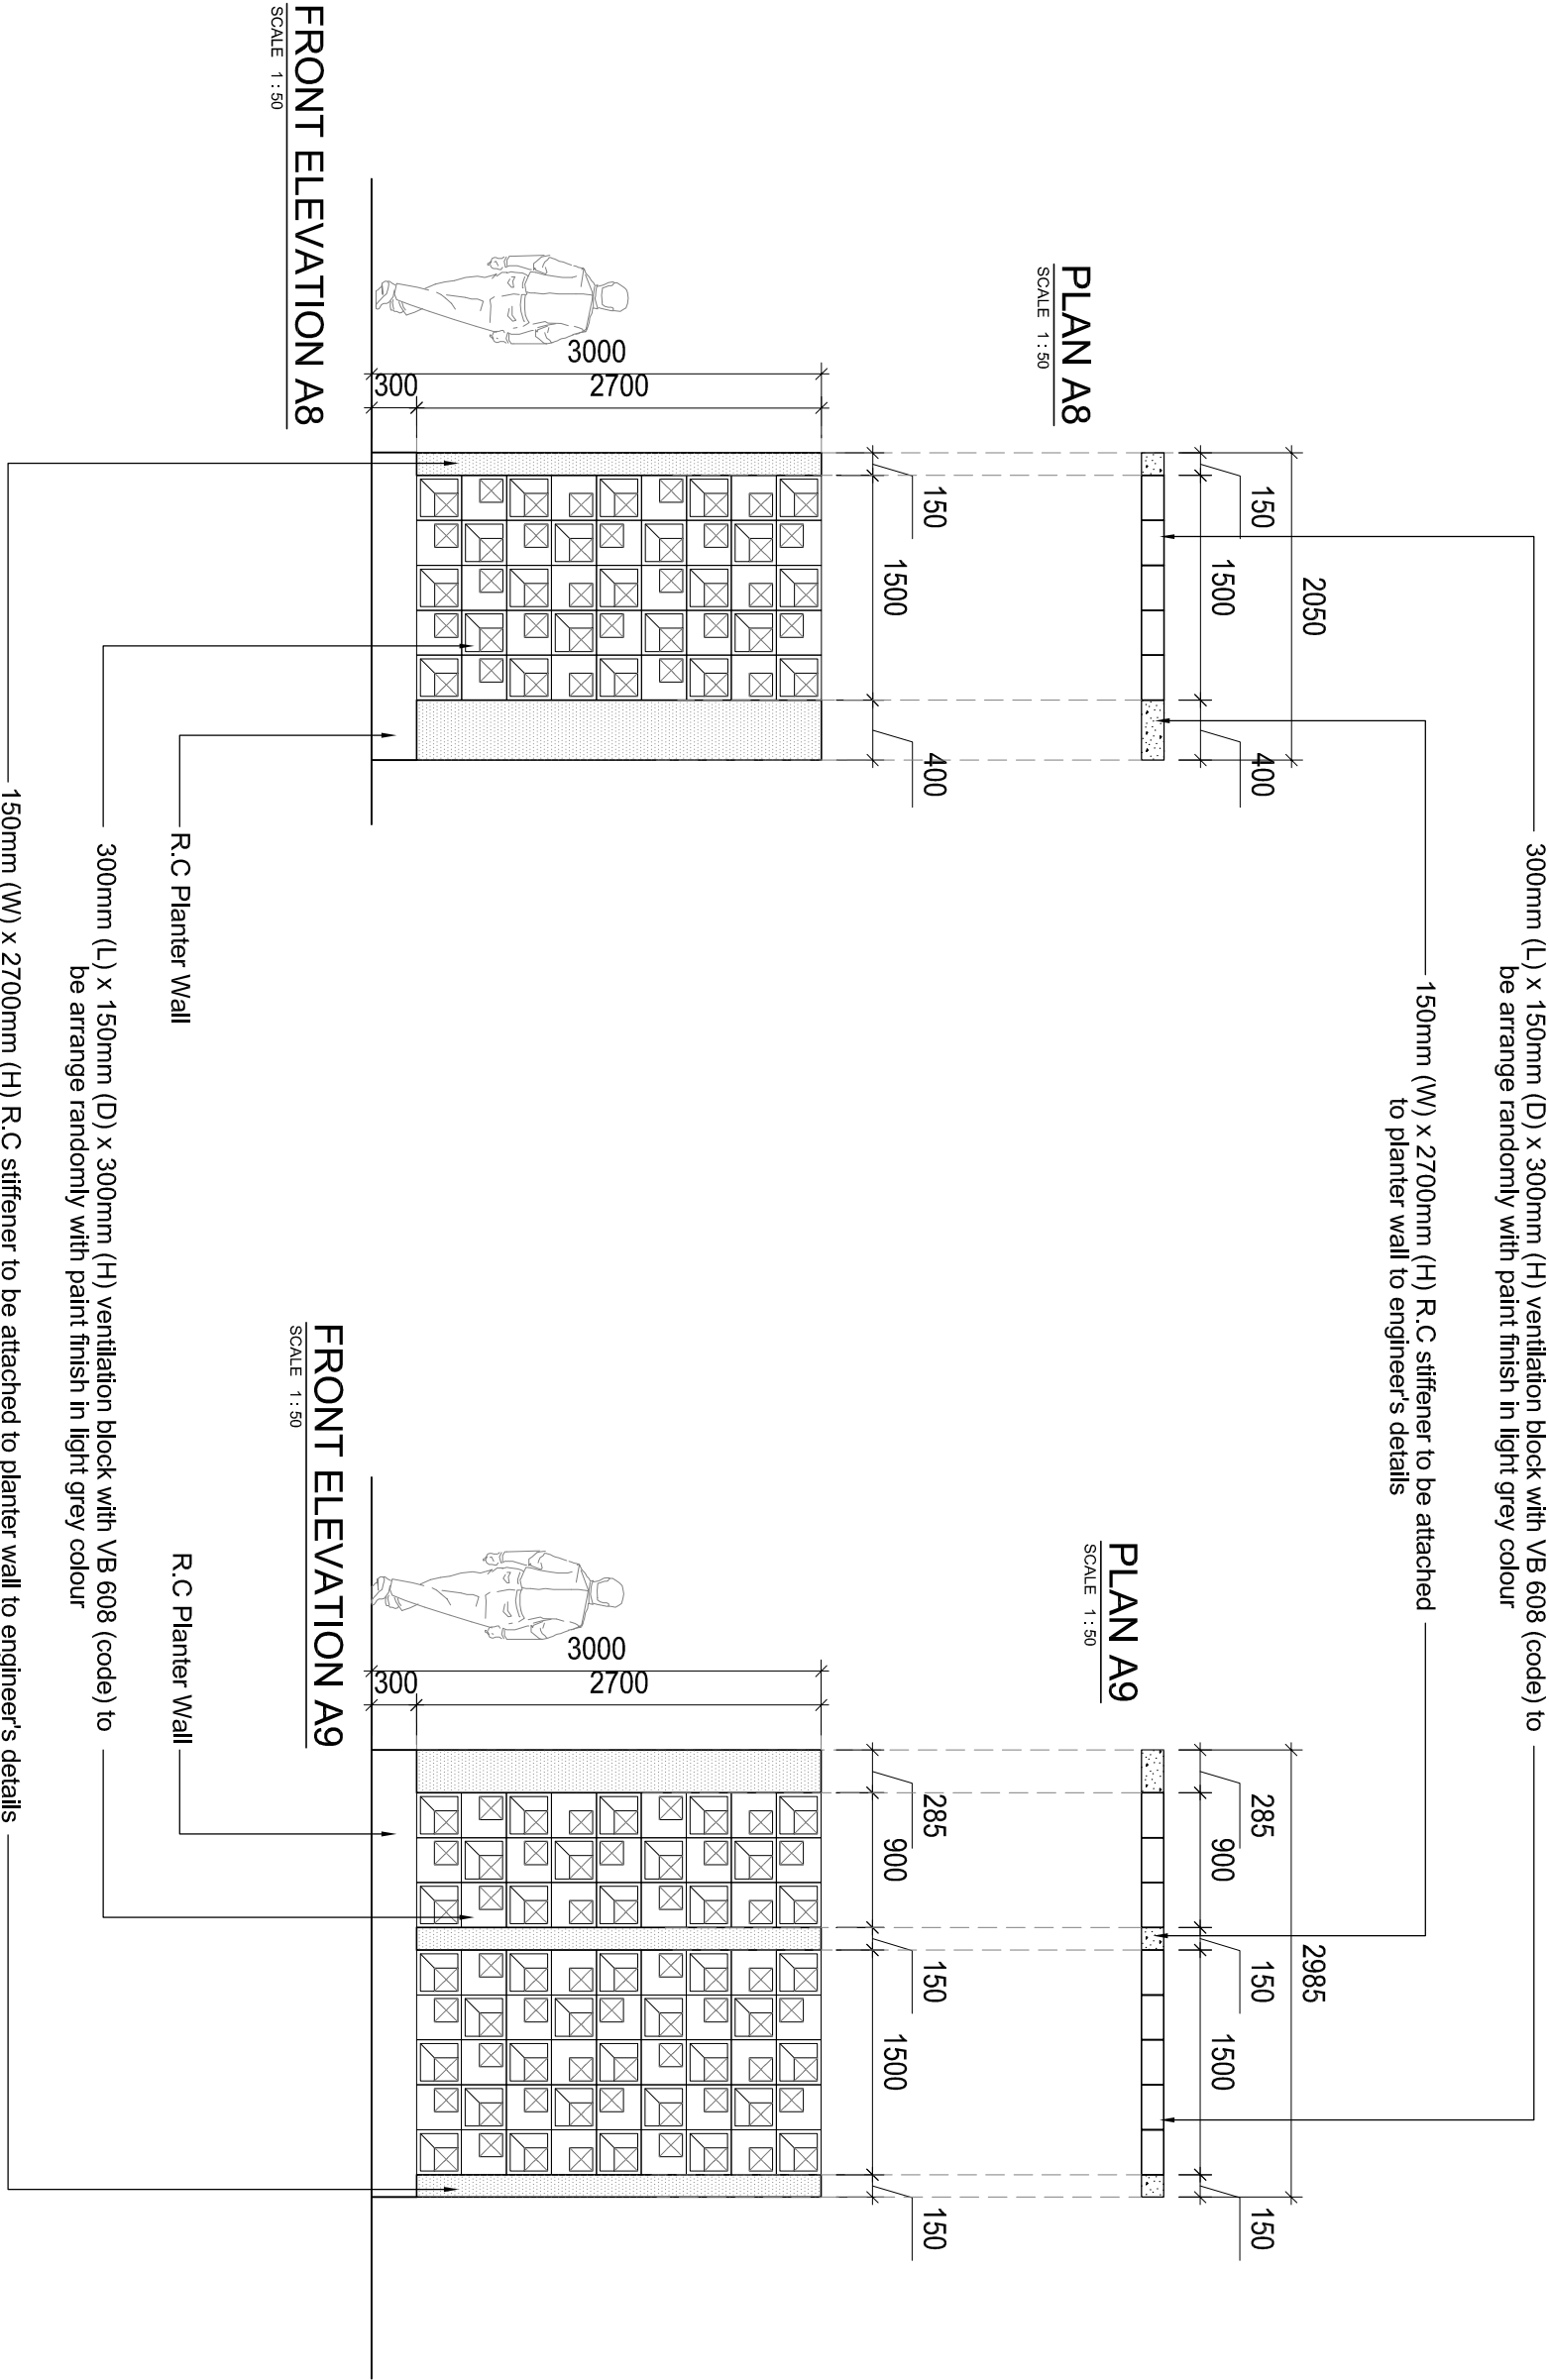

NOTE: R.C stiffener length to be adjust based on site condition

LANDart design.sdn.bhd. 42 Crow Tree Road 10050, Penang, Malaysia Tel: +604-229 375 / 530 Fax: +604-229 1928 email: info@landart.com.my www.landart.com.my	PROJECT			CLIENT			DRAWING STATUS AND DATE :			DATE			REVISED			REF.			SCALE : AS SHOWN			DRAWING NO. : LA-15052-HD-PD-08			REV. 05					
	PLOT 1			PARAMOUNT PROPERTY (PW)			CONSTRUCTION DRAWING 20 NOV 2018															UNIT : MM			SHEET NO.			PROJECT NO.		
	PROPOSED LANDSCAPE WORKS FOR CADANGAN MEMBINA PEMBANGUNAN BERGAMPUR DI ATAS LOT 21136, PERSIHARAN CASSIA BARAT 3, MUKIM 13, SEBERANG PERAI SELATAN, PULAU PINANG YANG MENGANDUNGI:			SDN. BHD.						DATE : NOVEMBER 2018			DRAWN BY : ANIRASYIDI			39			15052											
	A. 2 BLOK PANGSAPURI PERKHIDMATAN 18 TINGKAT (612 UNIT)																													
	B. 2 BLOK PANGSAPURI PERKHIDMATAN 18 TINGKAT (612 UNIT)																													
	C. 5 TINGKAT TEMPAT LETAK KENDERAAN																													
	C. 5 TINGKAT TEMPAT LETAK KENDERAAN																													
	DRAWING TITLE																					FILE :								
	DETAIL B - FEATURE SCREENING																					15052-PD-04-FEATURE SCREENING REV.DWG								
	PLAN A8, PLAN A9, FRONT ELEVATION A8 & FRONT ELEVATION A9																													