


150mm (W) x 2700mm (H) R.C stiffener to be attached to planter wall to engineer's details

300mm (L) x 150mm (D) x 300mm (H) ventilation block with VB 608 (code) to be arrange randomly with paint finish in light grey colour

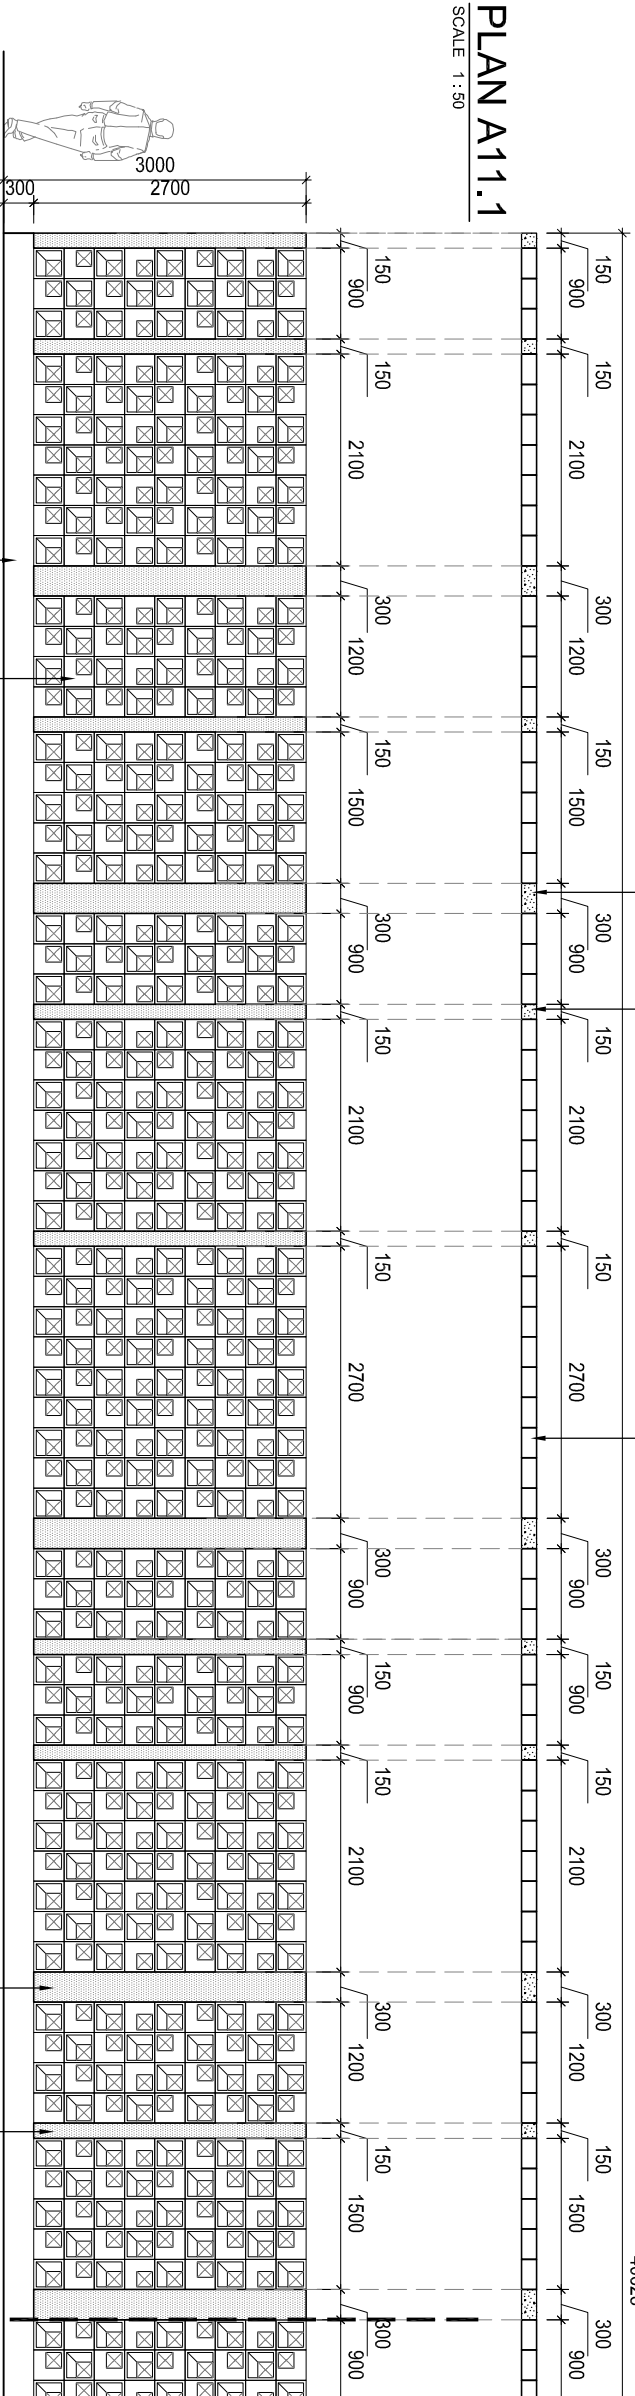

FRONT ELEVATION A11.1

SCALE 1 : 50

R.C Planter Wall

300mm (L) x 150mm (D) x 300mm (H) ventilation block with VB 608 (code) to be arrange randomly with paint finish in light grey colour


150mm (W) x 2700mm (H) R.C stiffener to be attached to planter wall to engineer's details

150mm (W) x 2700mm (H) R.C stiffener to be attached to planter wall to engineer's details

300mm (L) x 150mm (D) x 300mm (H) ventilation block with VB 608 (code) to be arrange randomly with paint finish in light grey colour

PLAN A11.2

SCALE 1 : 50

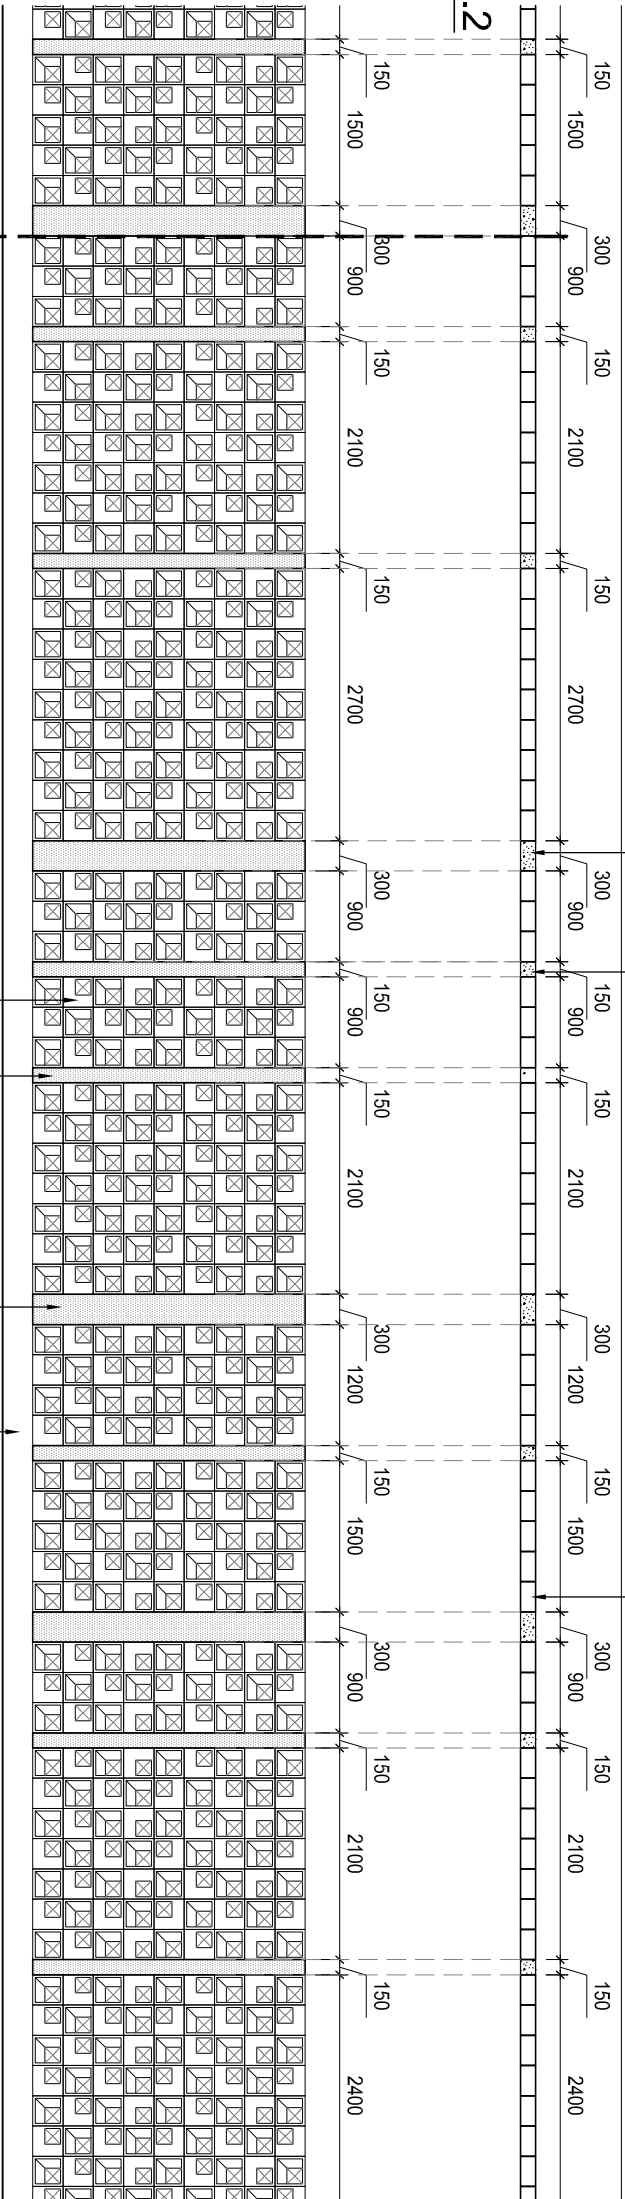

FRONT ELEVATION A11.2

SCALE 1 : 50

300mm (L) x 150mm (D) x 300mm (H) ventilation block with VB 608 (code) to be arrange randomly with paint finish in light grey colour
150mm (W) x 2700mm (H) R.C stiffener to be attached to planter wall to engineer's details

R.C Planter Wall

NOTE: R.C stiffener length to be adjust based on site condition

PROJECT				CLIENT		DRAWING STATUS AND DATE :		DATE		REVISED		REF.		SCALE : AS SHOWN		A3		DRAWING NO : LA-15052-HD-PD-081		REV. 05	
PLOT 1 PROPOSED LANDSCAPE WORKS FOR CADANGAN MEMBINA PEMBANGUNAN BERGAMPUR DI ATAS LOT 21135, PERSIHARAN CASSIA BARAT 3, MUKIM 13, SEBERANG PERAI SELATAN, PULAU PINANG YANG MENGANDUNG: A. 2 BLOK PANGSAPURI PERKHIDMATAN 18 TINGKAT (612 UNIT) B. 2 BLOK PANGSAPURI PERKHIDMATAN 18 TINGKAT (612 UNIT) C. 5 TINGKAT TEMPAT LETAK KENDERAAN				PARAMOUNT PROPERTY (PW) SDN. BHD.		CONSTRUCTION DRAWING		20 NOV 2018										SHEET NO. 41		PROJECT NO. 15052	
DRAWING TITLE DETAIL B - FEATURE SCREENING PLAN A11.1, PLAN A11.2, FRONT ELEVATION 11.1 & FRONT ELEVATION A11.2																		DRAWN BY : ANI/RASYDI		FILE : 15052-PD-04-FEATURE SCREENING REV.DWG	