


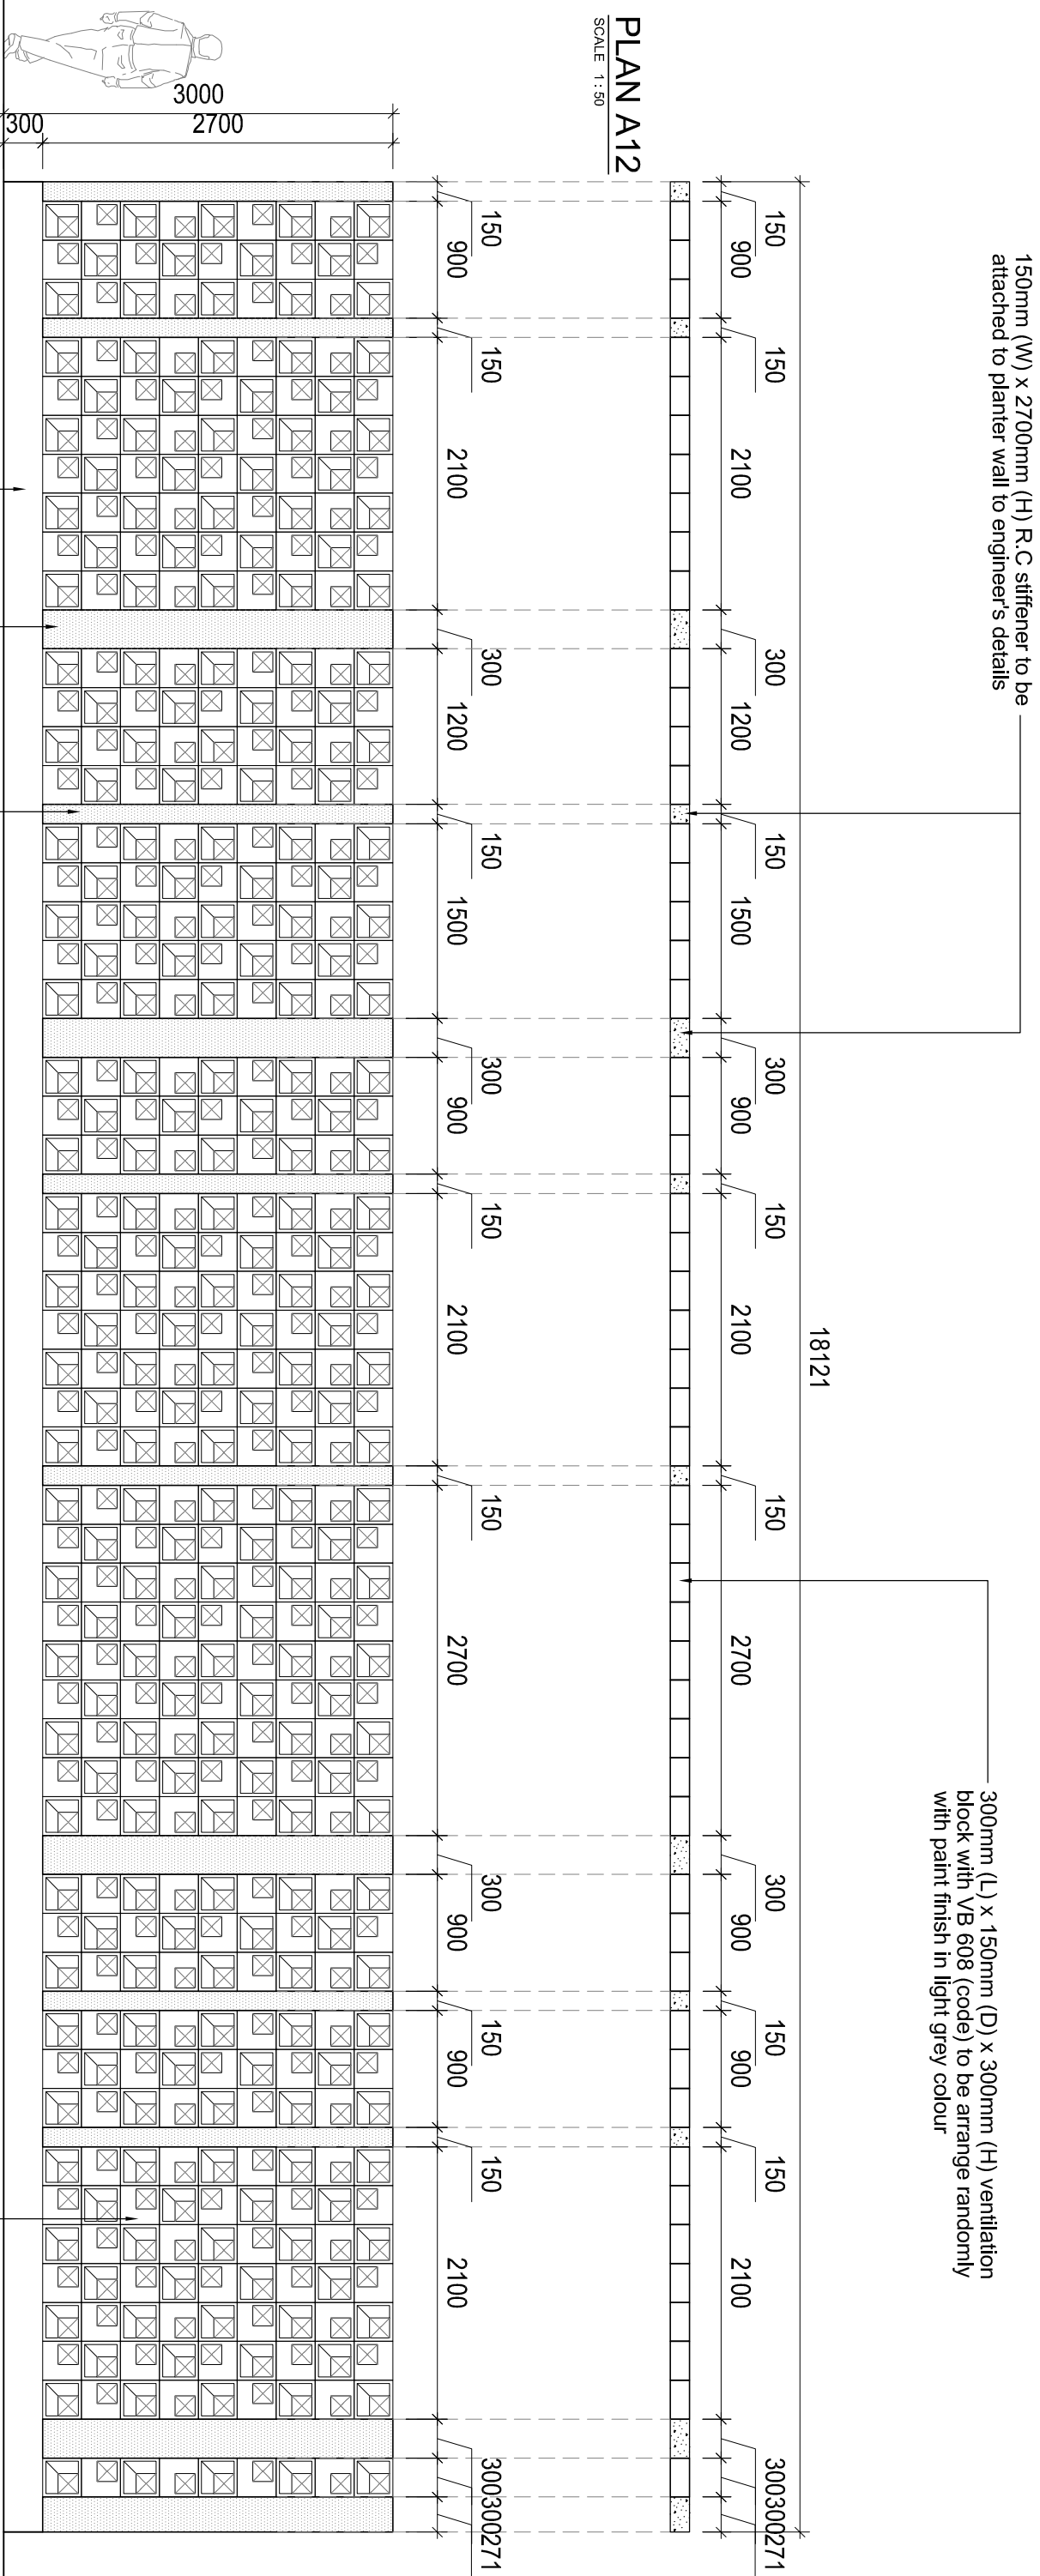

FRONT ELEVATION A12

SCALE 1:50

-150mm (W) x 2700mm (H) R.C stiffener to be attached to planter wall to engineer's details

300mm (L) x 150mm (D) x 300mm (H) ventilation block with VB 608 (code) to be arranged randomly with paint finish in light grey colour

R.C Planter Wall

NOTE: R.C stiffener length to be adjust based on site condition

 d e s i g n . s d n . b h d . 42 Chow Thye Road, 10950, Petaling Jaya, Malaysia Tel : +604-2298 975 / 590 Fax : +604-229 1928 email : info@landart.com.my www.landart.com.my	PROJECT PLOT 1 PROPOSED LANDSCAPE WORKS FOR CAJANGAN MEMBINA PEMBANGUNAN BERGAMPUR DI ATAS LOT 21136, PERSIARAN CASSIA BARAT 3, MUKIM 13, SEBERANG PERAI SELATAN, PILU AU PIANG YANG MENGANDUNDI: A. 2 BLOK PANJASAPURI PERKHIDMATAN 18 TINGKAT (612 UNIT) B. KEDAI PELAJAR 3 TINGKAT (190 UNIT) C. 5 TINGKAT TEMPAT LETAK KENDERAAN										CUSTOMER PARAMOUNT PROPERTY (PW) SDN. BHD.	DRAWING STATUS AND DATE : CONSTRUCTION DRAWING 20 NOV 2018									
	DATE		REVISED		REF.		SCALE : AS SHOWN		A3		DRAWING NO : LA-15052-HD-PD-08m		REV. 05								
							UNIT : MM				SHEET NO.		PROJECT NO.								
							DATE : NOVEMBER 2018				42		15052								
							DRAWN BY : AINI/RASYIDI				--										
							CHECKED BY : ATFIF				FILE : 15052-PD-04-FEATURE SCREENING REV.DWG										