


150mm (W) x 2700mm (H) R.C stiffener to be attached to planter wall to engineer's details

150mm (W) x 2700mm (H) R.C stiffener to be attached to planter wall to engineer's details

300mm (L) x 150mm (D) x 300mm (H) ventilation block with VB 608 (code) to be arrange randomly with paint finish in light grey colour

PLAN A13

SCALE 1 : 50

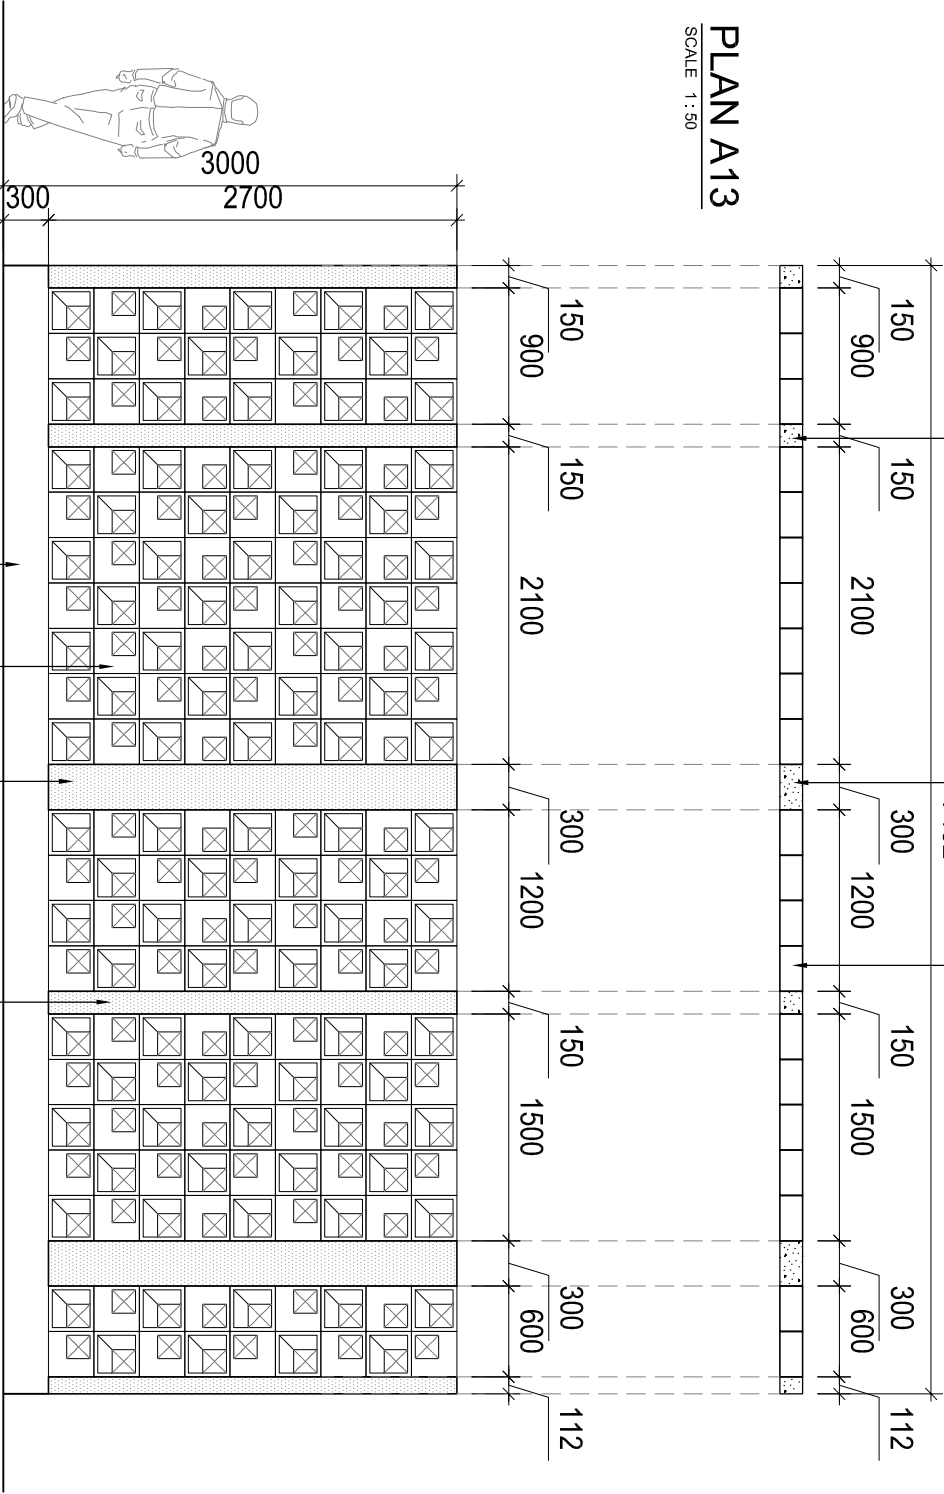

FRONT ELEVATION A13

SCALE 1 : 50


R.C Planter Wall

300mm (L) x 150mm (D) x 300mm (H) ventilation block with VB 608 (code) to be arrange randomly with paint finish in light grey colour

150mm (W) x 2700mm (H) R.C stiffener to be attached to planter wall to engineer's details

PLAN A14

SCALE 1 : 50

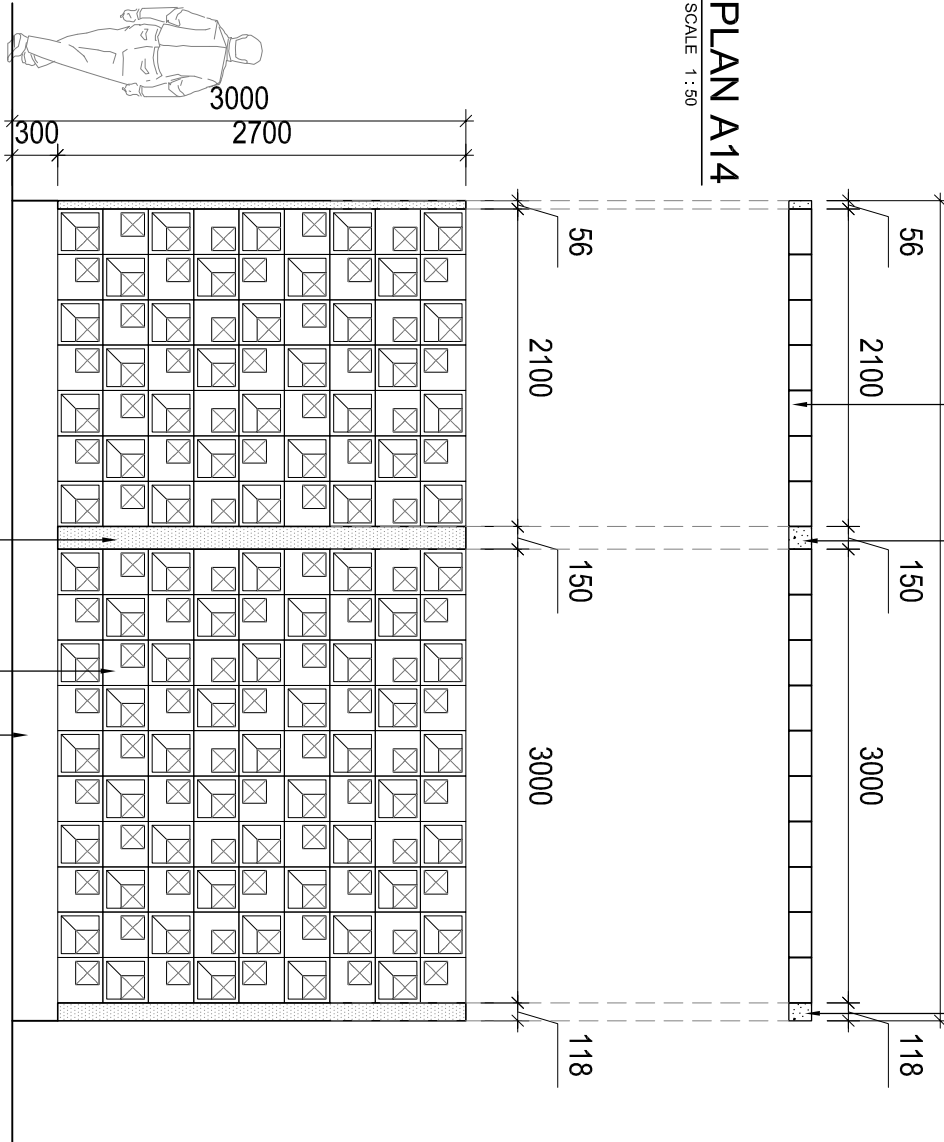

FRONT ELEVATION A14

SCALE 1 : 50

R.C Planter Wall

NOTE: R.C stiffener length to be adjust based on site condition

LANDart design sdn. bhd. 42, Chow Thye Road, 10050, Petang, Malaysia Tel: +604-2299 375 / 530 Fax: +604-229 1928 email: info@landart.com.my www.landart.com.my	PROJECT		CLIENT		DRAWING STATUS AND DATE :		DATE		REVISED		REF.		SCALE : AS SHOWN		A3		DRAWING NO : LA-15052-HD-PD-08n		REV. 05	
	PLOT 1		PARAMOUNT PROPERTY (PW)														SHEET NO.		PROJECT NO.	
	PROPOSED LANDSCAPE WORKS FOR CADANGAN MEMBINA PEMBANGUNAN BERGAMPUR DI ATAS LOT 21135, PERSIHARAN CASSIA BARAT 3, MUKIM 13, SEBERANG PERAI SELATAN, PULAU PINANG YANG MENGANDUNGI:		SDN. BHD.														43		15052	
	A. 2 BLOK PANGSA-PURI PERKHIDMATAN 18 TINGKAT (672 UNIT)																			
	B. KEDAI PELABAT 3 TINGKAT (98 UNIT)																			
C. 5 TINGKAT TEMPAT LETAK KENDERAAN																				
DRAWING TITLE		DETAIL B - FEATURE SCREENING																FILE :		
PLAN A13, PLAN A14, FRONT ELEVATION A13 & FRONT ELEVATION A14																		15052-PD-04-FEATURE SCREENING REV.DWG		