


150mm (W) x 2700mm (H) R.C stiffener to be attached to planter wall to engineer's details

300mm (L) x 150mm (D) x 300mm (H) ventilation block with VB 608 (code) to be arrange randomly with paint finish in light grey colour

PLAN A15

SCALE 1 : 50

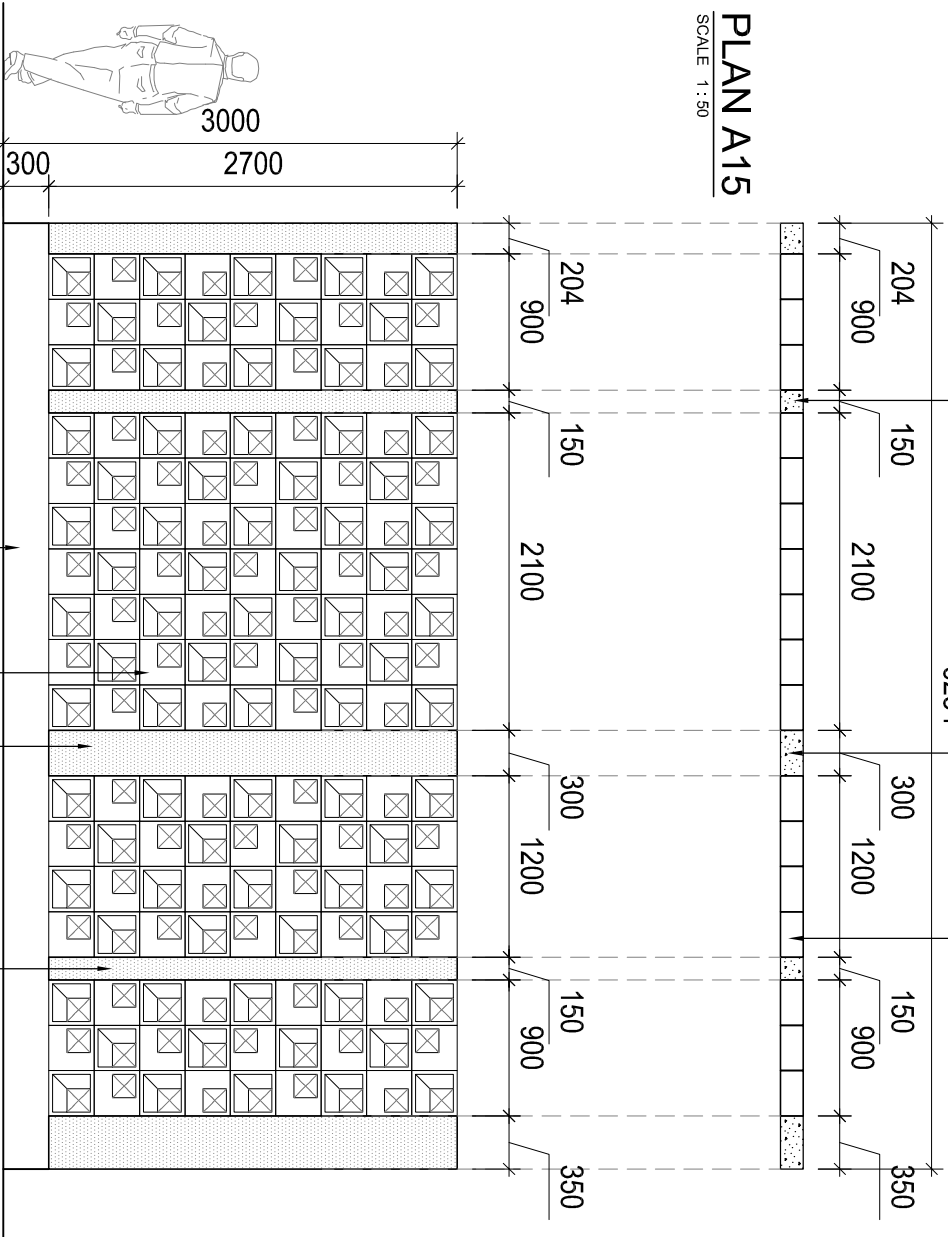

FRONT ELEVATION A15

SCALE 1 : 50

R.C Planter Wall

150mm (W) x 2700mm (H) R.C stiffener to be attached to planter wall to engineer's details

300mm (L) x 150mm (D) x 300mm (H) ventilation block with VB 608 (code) to be arrange randomly with paint finish in light grey colour

NOTE: R.C stiffener length to be adjust based on site condition

LANDart design.sdn.bhd. 42 Chow Thye Road 10050, Penang, Malaysia Tel: +604-229 975 / 530 Fax: +604-229 1928 email: info@landart.com.my www.landart.com.my										PROJECT PLOT 1 PROPOSED LANDSCAPE WORKS FOR CADANGAN MEMBINA PEMBANGUNAN BERGAMPUR DI ATAS LOT 21136, PERSIRAN CASSIA BARAT 3, MUKIM 13, SEBERANG PERAI SELATAN, PULAU PINANG YANG MENGAUNDUNG: A. 2 BLOK PANGSAPURI PERKHIDMATAN 18 TINGKAT (612 UNIT) B. 2 BLOK PANGSAPURI PERKHIDMATAN 18 TINGKAT (612 UNIT) C. 5 TINGKAT TEMPAT LETAK KENDERAAN										CLIENT PARAMOUNT PROPERTY (PW) SDN. BHD.										DRAWING STATUS AND DATE : <u>CONSTRUCTION</u> <u>DRAWING</u> 20 NOV 2018	
DRAWING TITLE DETAIL B - FEATURE SCREENING PLAN A15 & FRONT ELEVATION A15										DATE										REVISED										REF.										SCALE : AS SHOWN										A3										DRAWING NO : LA-15052-HD-PD-080										REV. 05																			
	UNIT : MM																				SHEET NO. 44										PROJECT NO. 15052																			
	DATE : NOVEMBER 2018																				DRAWN BY : ANIRASYIDI										FILE : 15052-PD-04-FEATURE SCREENING REV.DWG																			
	CHECKED BY : ATIF	