


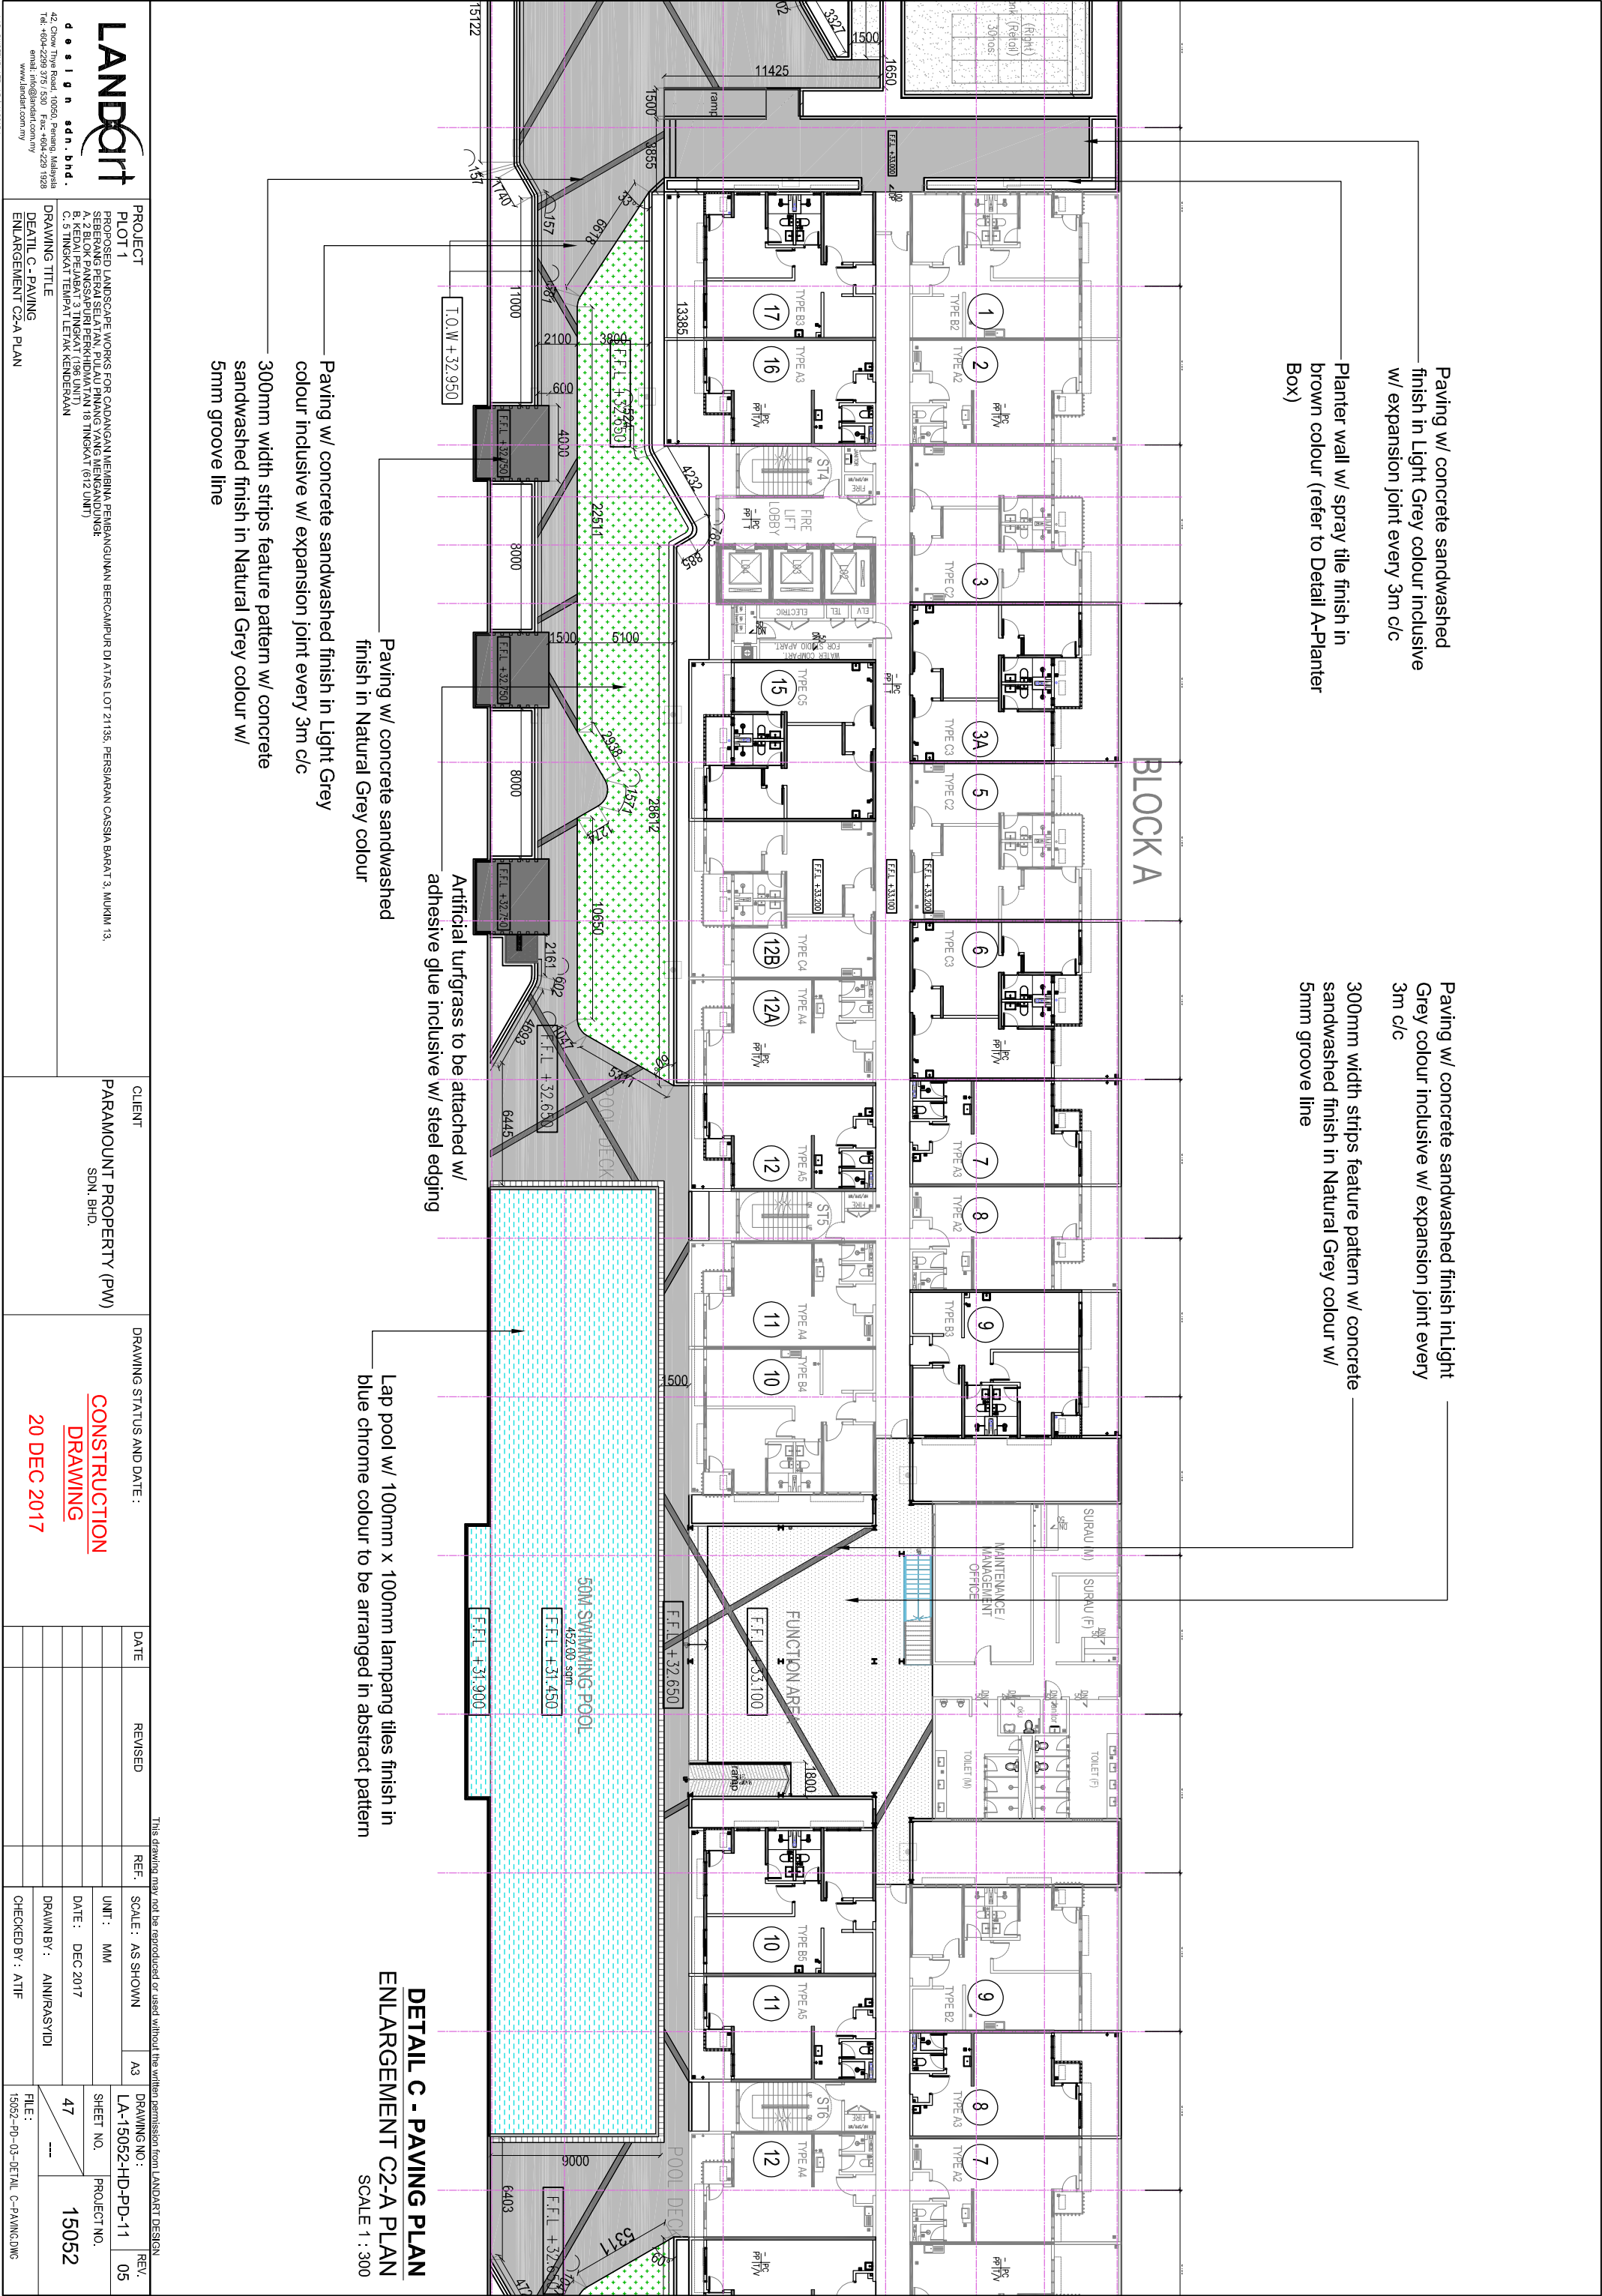

Paving w/ concrete sandwashed finish in Light Grey colour inclusive w/ expansion joint every 3m c/c

Planter wall w/ spray tile finish in brown colour (refer to Detail A-Planter Box)

Paving w/ concrete sandwashed finish inLight Grey colour inclusive w/ expansion joint every 3m c/c

300mm width strips feature pattern w/ concrete sandwashed finish in Natural Grey colour w/ 5mm groove line

Paving w/ concrete sandwashed finish in Natural Grey colour

Artificial turfgrass to be attached w/ adhesive glue inclusive w/ steel edging

Paving w/ concrete sandwashed finish in Light Grey colour inclusive w/ expansion joint every 3m c/c
300mm width strips feature pattern w/ concrete sandwashed finish in Natural Grey colour w/ 5mm groove line

Lap pool w/ 100mm x 100mm lampang tiles finish in blue chrome colour to be arranged in abstract pattern

DETAIL C - PAVING PLAN
ENLARGEMENT C2-A PLAN
SCALE 1 : 300

This drawing may not be reproduced or used without the written permission from LANDART DESIGN.

PROJECT			CLIENT			DRAWING STATUS AND DATE :			This drawing may not be reproduced or used without the written permission from LANDART DESIGN.		
PLOT 1			PARAMOUNT PROPERTY (PW)			CONSTRUCTION DRAWING			DATE		
PROPOSED LANDSCAPE WORKS FOR CADANGAN MEMBINA PEMBANGUNAN BERCAKUP DI ATAS LOT 21136, PERSIARAN CASISA BARAT 3, WUKIM 13, SEBERANG PERAI SELATAN, PULAU PINANG YANG MENGAUNDUNG:			SDN. BHD.			20 DEC 2017			REVISED		
A. 2 BLOK PANGSA PUNTI PERKHIDMATAN 18 TINGKAT (612 UNIT)									REF.		
B. 2 BLOK PANGSA PUNTI PERKHIDMATAN 18 TINGKAT (612 UNIT)									SCALE : AS SHOWN		
C. 5 TINGKAT TEMPAT LETAK KENDERAAN									UNIT : MM		
DRAWING TITLE									DATE : DEC 2017		
DETAIL C - PAVING									DRAWN BY : ANIRASAYDI		
ENLARGEMENT C2-A PLAN									CHECKED BY : ATIF		
									FILE :		
									15052-PD-03-DETAIL C-PAVING.DWG		