


DATE	REVISED	REF.	SCALE: AS SHOWN	A3	DRAWING NO.: LA-15052-HD-PD-12	REV. 05
			UNIT: MM		SHEET NO.	PROJECT NO.
			DATE: JULY 2017		48	15052
			DRAWN BY: ANIRASYIDI		---	
			CHECKED BY: ATIF		FILE:	
					15052-HD-03-DETAIL C-PAVING.DWG	

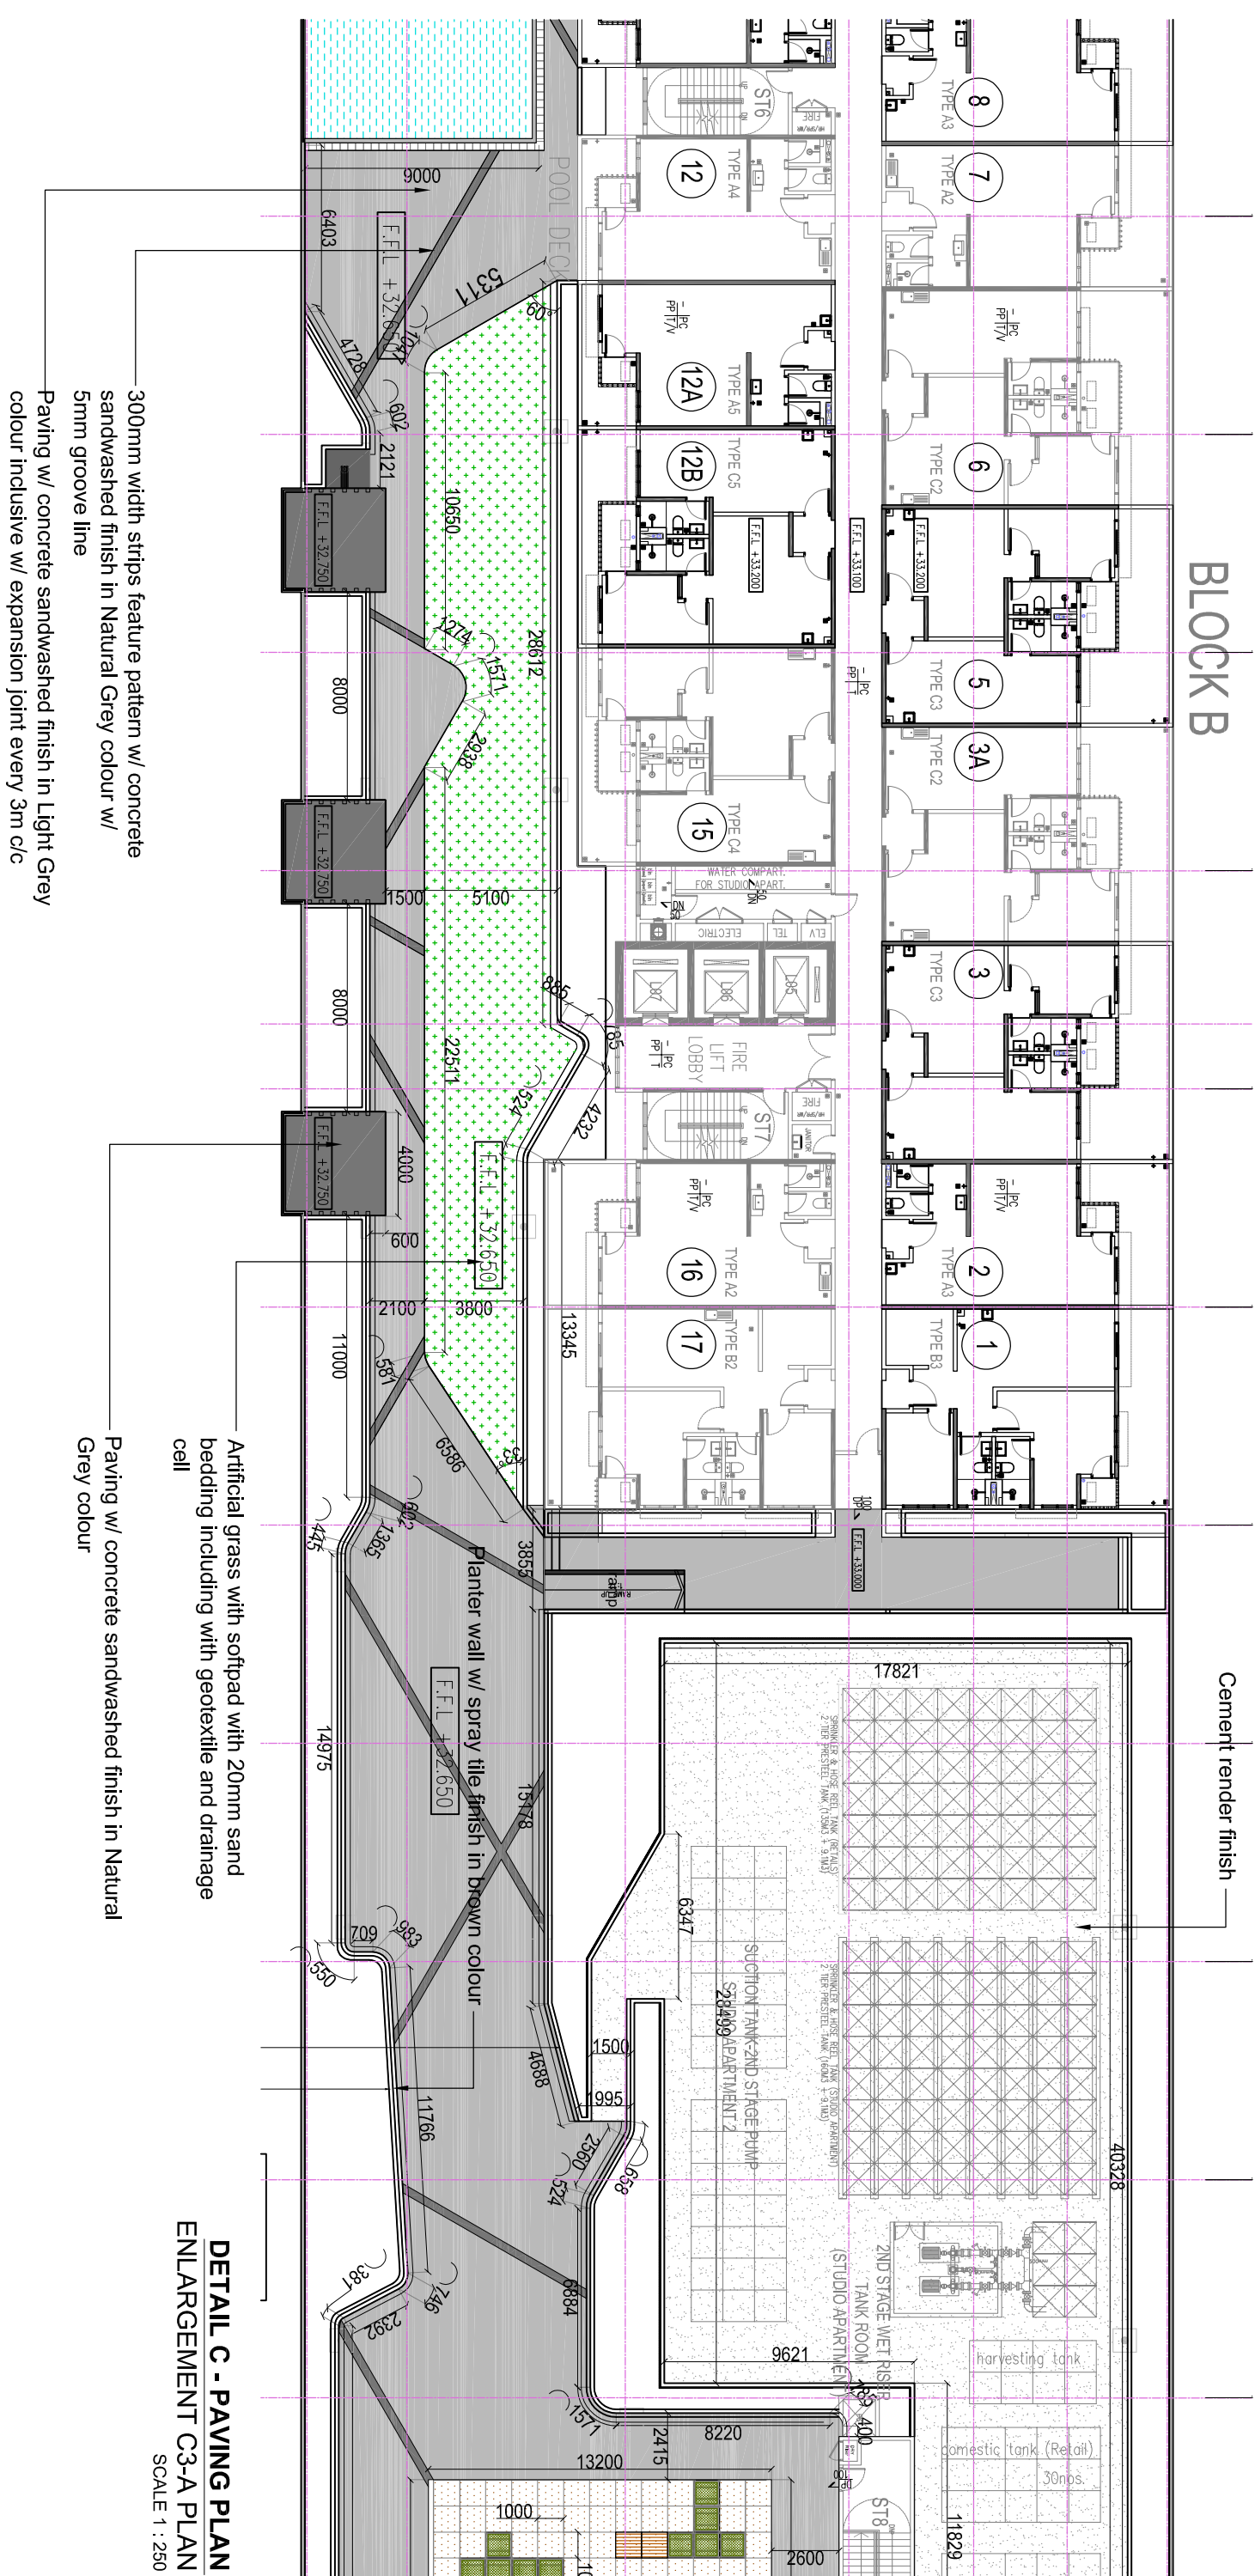

DETAIL C - PAVING PLAN
ENLARGEMENT C3-A PLAN
SCALE 1 : 250