




ENLARGEMENT OF DETAIL G2

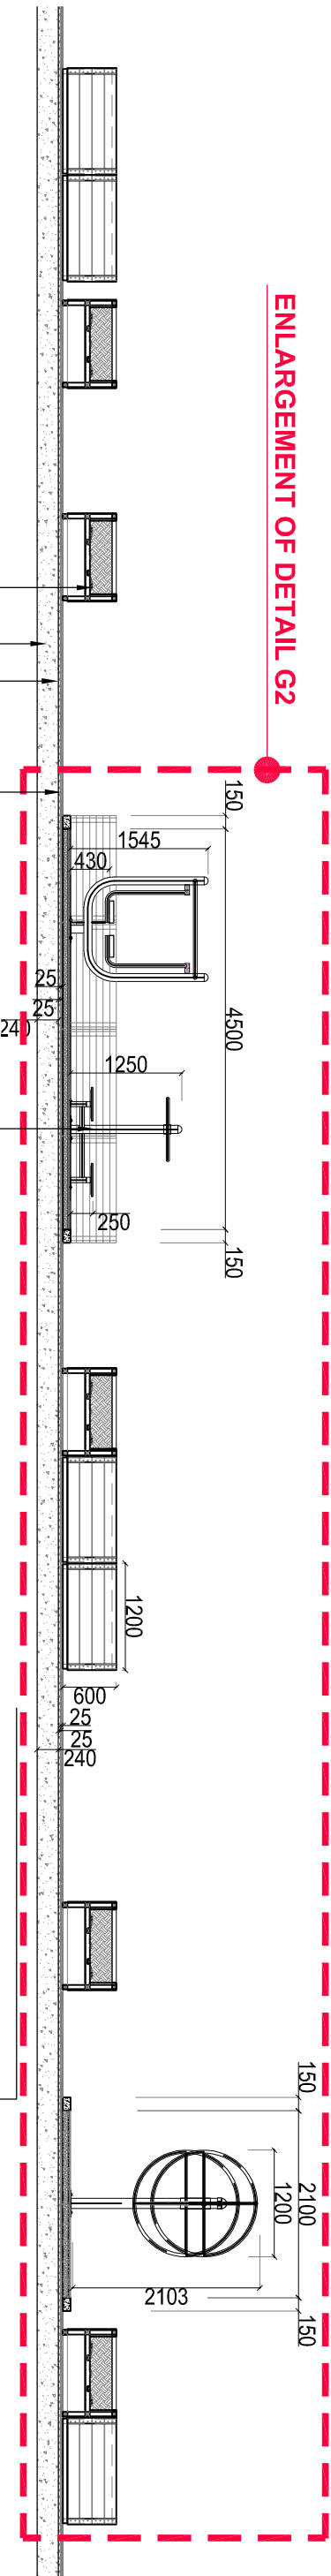


OUTDOOR GYM GARDEN
SECTION ELEVATION OF G2-G2'
SCALE 1 : 75

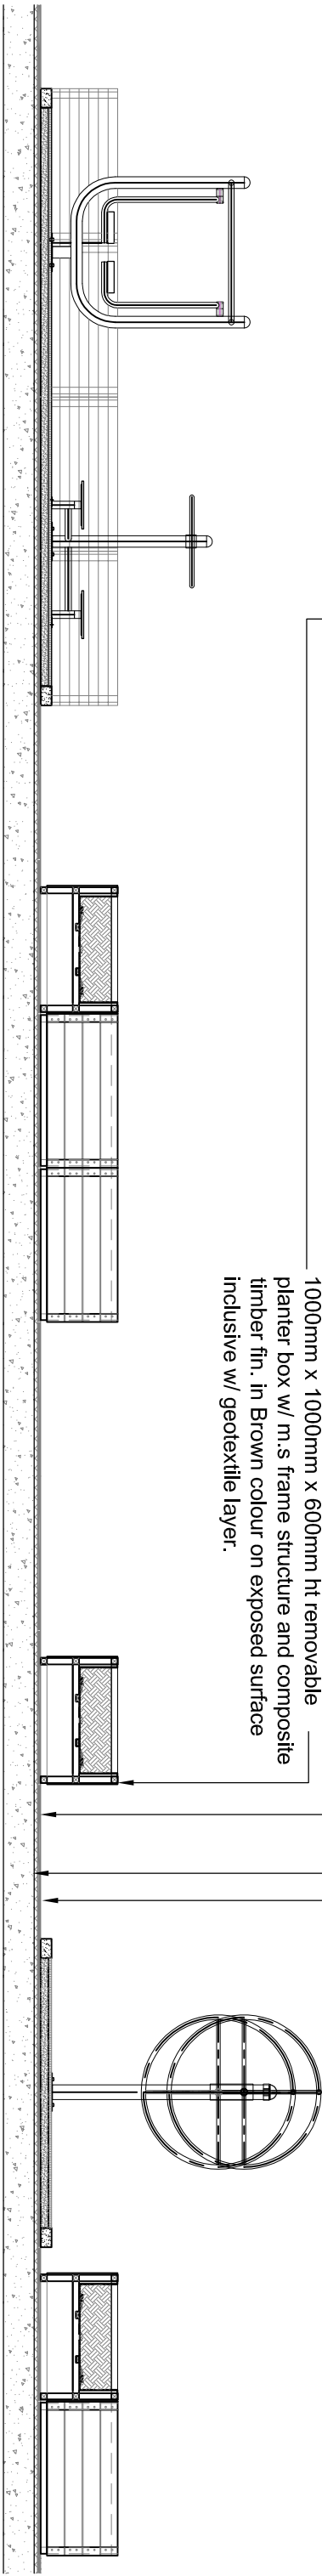


OUTDOOR GYM GARDEN
DETAIL G2
SCALE 1 : 50

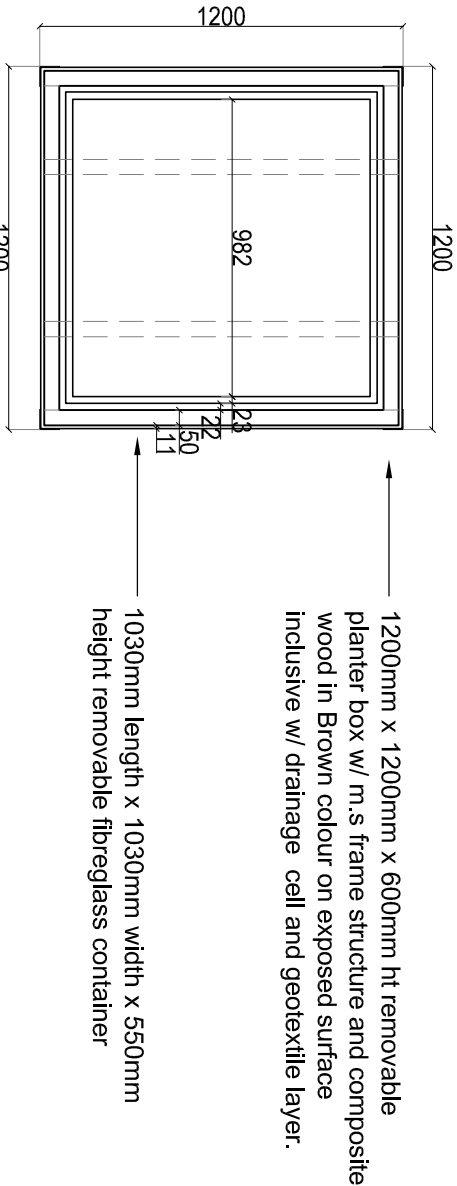

OUTDOOR GYM GARDEN
PLAN OF PLANTER BOX
SCALE 1:25

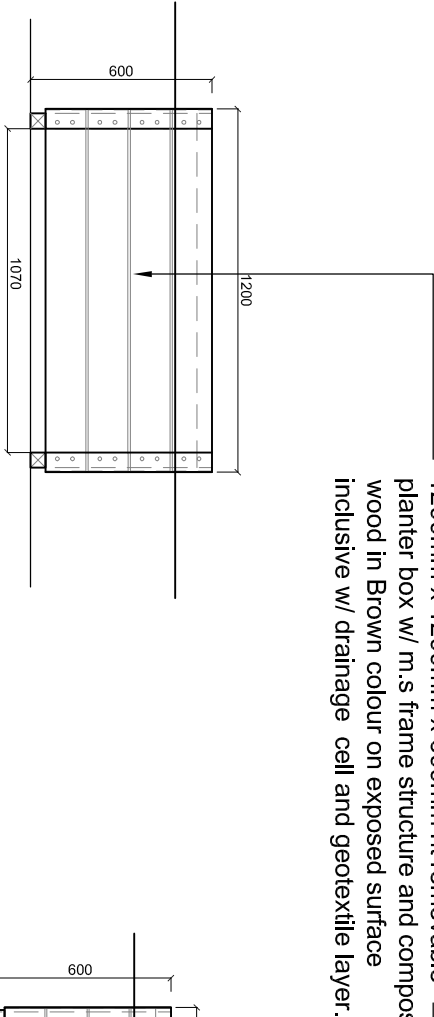

OUTDOOR GYM GARDEN
SIDE ELEVATION OF PLANTER BOX
SCALE 1:25

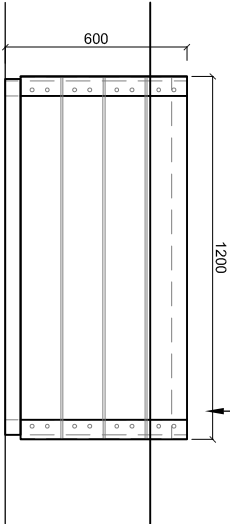

OUTDOOR GYM GARDEN
FRONT ELEVATION OF PLANTER BOX
SCALE 1:25

LANDART design.sdn.bhd. 42, Chow Thye Road, 10950, Penang, Malaysia Toll: +604-229 575 530 Fax: +604-229 1928 www.landart.com.my	PROJECT			CLIENT			DRAWING STATUS AND DATE :			DATE			REVISED			REF.			SCALE : AS SHOWN			A3			DRAWING NO : LA-15052-HD-PD-18a			REV. 05		
	PLOT 1			PARAMOUNT PROPERTY (PV)			CONSTRUCTION DRAWING												UNIT : MM						SHEET NO.					
	PROPOSED LANDSCAPE WORKS FOR GARDEN MEUBA, PERBANGSUKAN BERGAMPUR DATAS LOT 21135, PERSIARAN CASSIA BARAT 3, MUKIM 13, SEREMBAN SELATAN, KUALA PILANG, KEMERAN, NERANG, PERAK			SDN. BHD.			15 MAY 2017												DATE : MAY 2017						DRAWN BY : ANIRASYIDI			PROJECT NO. 15052		
	A, 2 BLOK PANGSAPURI PERKIDUATAN 18 TINGKAT (612 UNIT)																								FILE :					
	C, 5 TINGKAT TEMPAT LETAK KENDERAAN																								CHECKED BY : ATIF			15052-PD-09-OUTDOOR GYM REV 01 BIND.DWG		

This drawing may not be reproduced or used without the written permission from LANDART DESIGN