




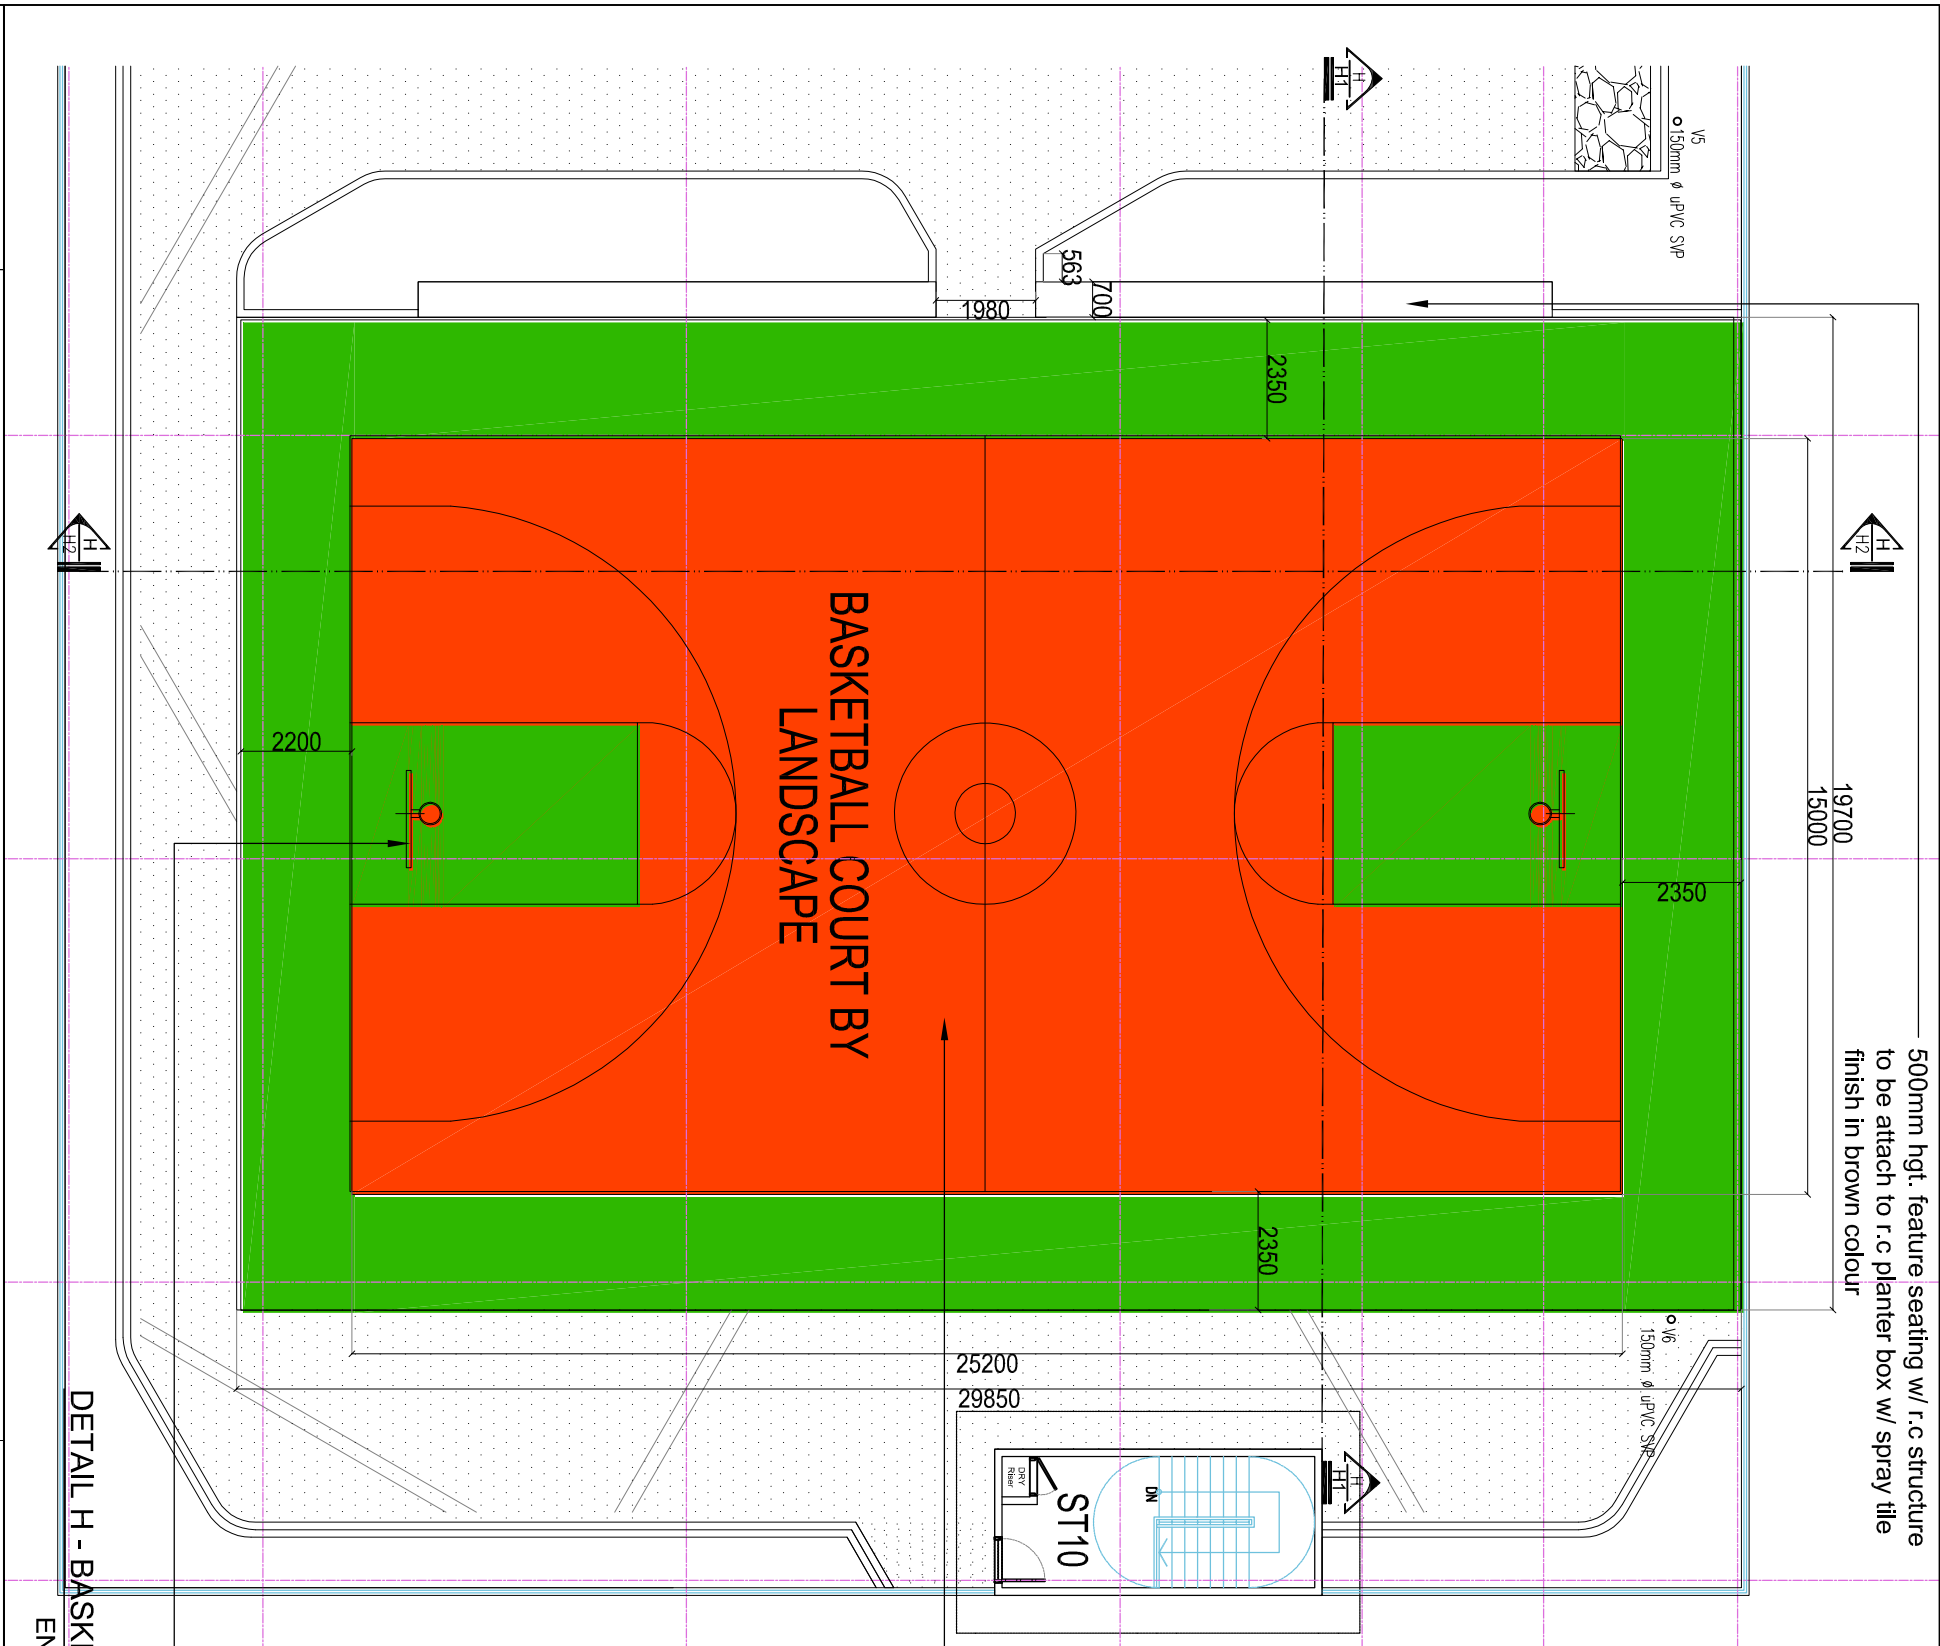


500mm hgt. feature seating w/ r.c structure
to be attach to r.c planter box w/ spray tile
finish in brown colour

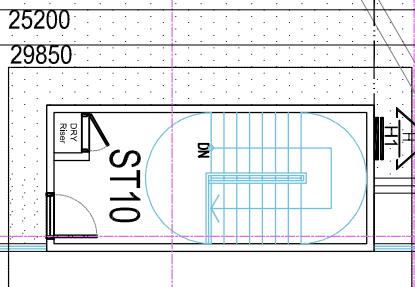

29000mm length x 19700mm width court w/ cement epoxy paint fin. in Green, Red and White colour line to sports specialist specification.

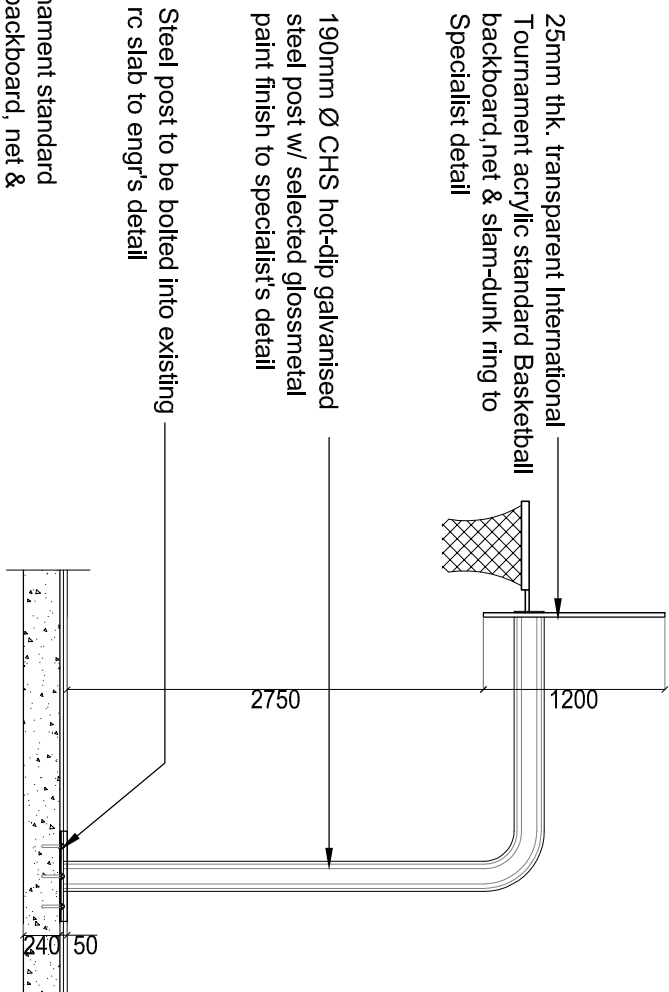

International Tournament standard basketball acrylic backboard, net & slam-dunk ring w/ galvanised steel post

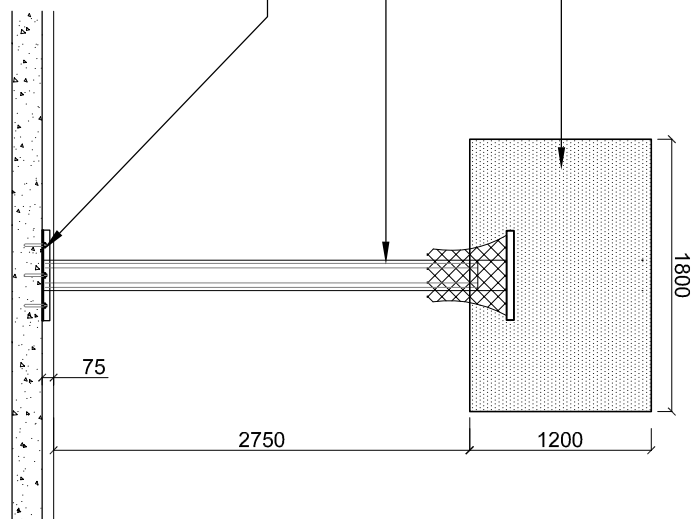

BASKETBALL GOAL POST
FRONT ELEVATION

SCALE 1:50

[illegible]