



MASTER PLAN
PODIUM LANDSCAPE
SCALE 1 :1500

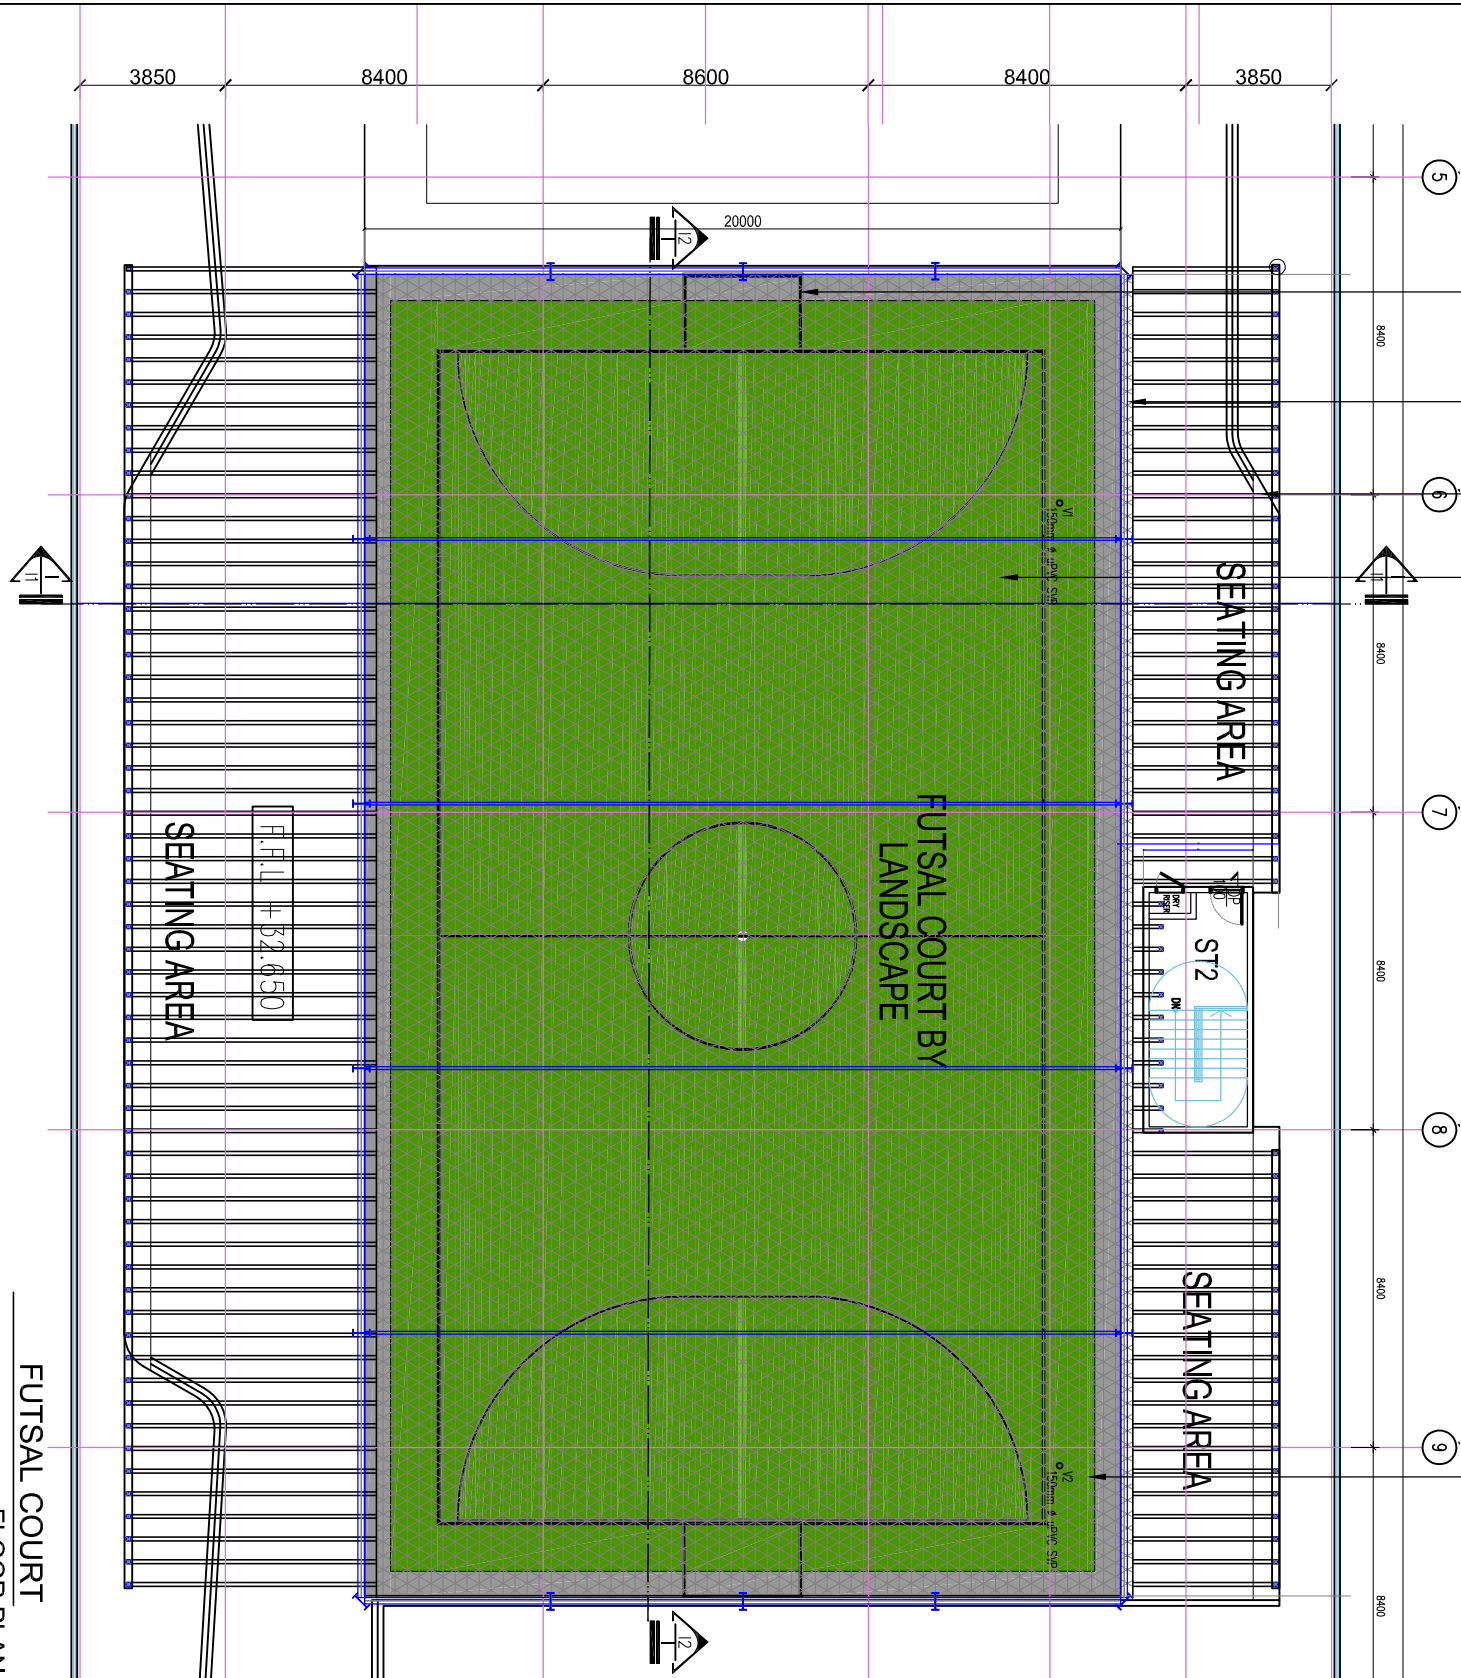

FUTSAL COURT
FLOOR PLAN
SCALE 1 :200

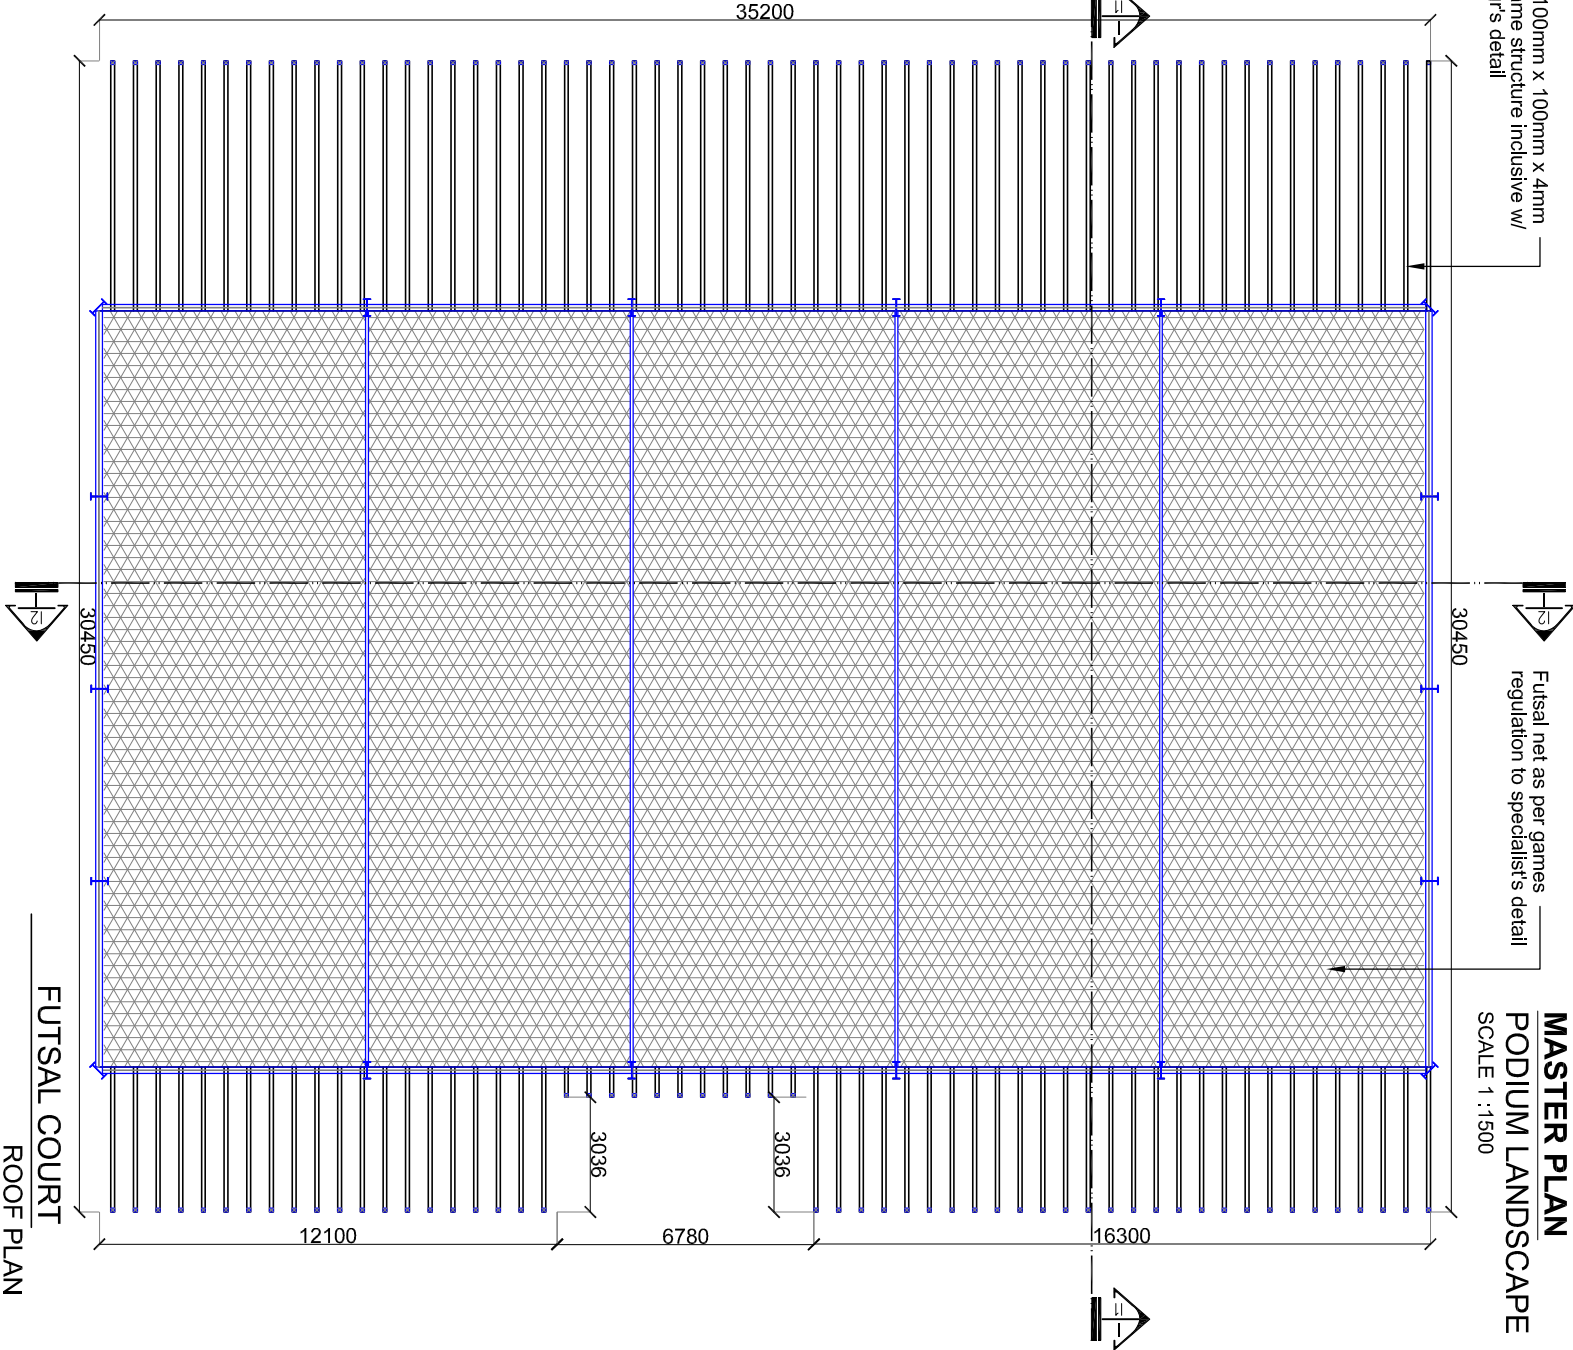

FUTSAL COURT
ROOF PLAN
SCALE 1 :200

- Standard goal post w/ m.s structure and net as per international standard requirement to sports specialist's details.
- 357 x 171 x 45 kg/m 'U' beam structure refer to eng'r's detail.
- 550mm height x 700mm width feature seating w/ r.c structure to be attached to r.c planter box w/ concrete sandwashed fin. in Brown colour inclusive w/ 10mm groove line every 3m c/c.
- 35000mm length x 20000mm width futsal court w/ 40mm height sythetic artificial grass w/ polyethylene base and White colour lines as per international standard requirement to sports specialist's details.
- Futsal net as per games regulation to specialist's detail
- Futsal feature roof w/ 100mm x 100mm x 4mm thk. SHS mild steel frame structure inclusive w/ support column to eng'r's detail

PROJECT PLOT 1 PROPOSED LANDSCAPE WORKS FOR CADANGAN MEMBINA PEMBANGUNAN BERCAMPUR DI ATAS LOT 21136, PERSIARAN CASISA BARAT 3, MUKIM 13, SEBERANG PERAI SELATAN, PULAU PINANG YANG MENGGUNAKAN 18 TINGKAT (612 UNIT) A. 2 BLOK PANGSA PURI PERKHIDMATAN 18 TINGKAT (612 UNIT) B. 2 BLOK PANGSA PURI PERKHIDMATAN 18 TINGKAT (612 UNIT) C. 5 TINGKAT TEMPAT LETAK KENDERAAN DRAWING TITLE DETAIL 1 - FUTSAL COURT MASTER PLAN, FLOOR PLAN & ROOF PLAN	CLIENT		DRAWING STATUS AND DATE :		DATE		REVISED		REF.		SCALE : AS SHOWN		A3		DRAWING NO : LA-15052-HD-PD-21		REV.	
	PARAMOUNT PROPERTY (PW)		CONSTRUCTION															
	SDN. BHD.		DRAWING															
			15 DEC 2017															