


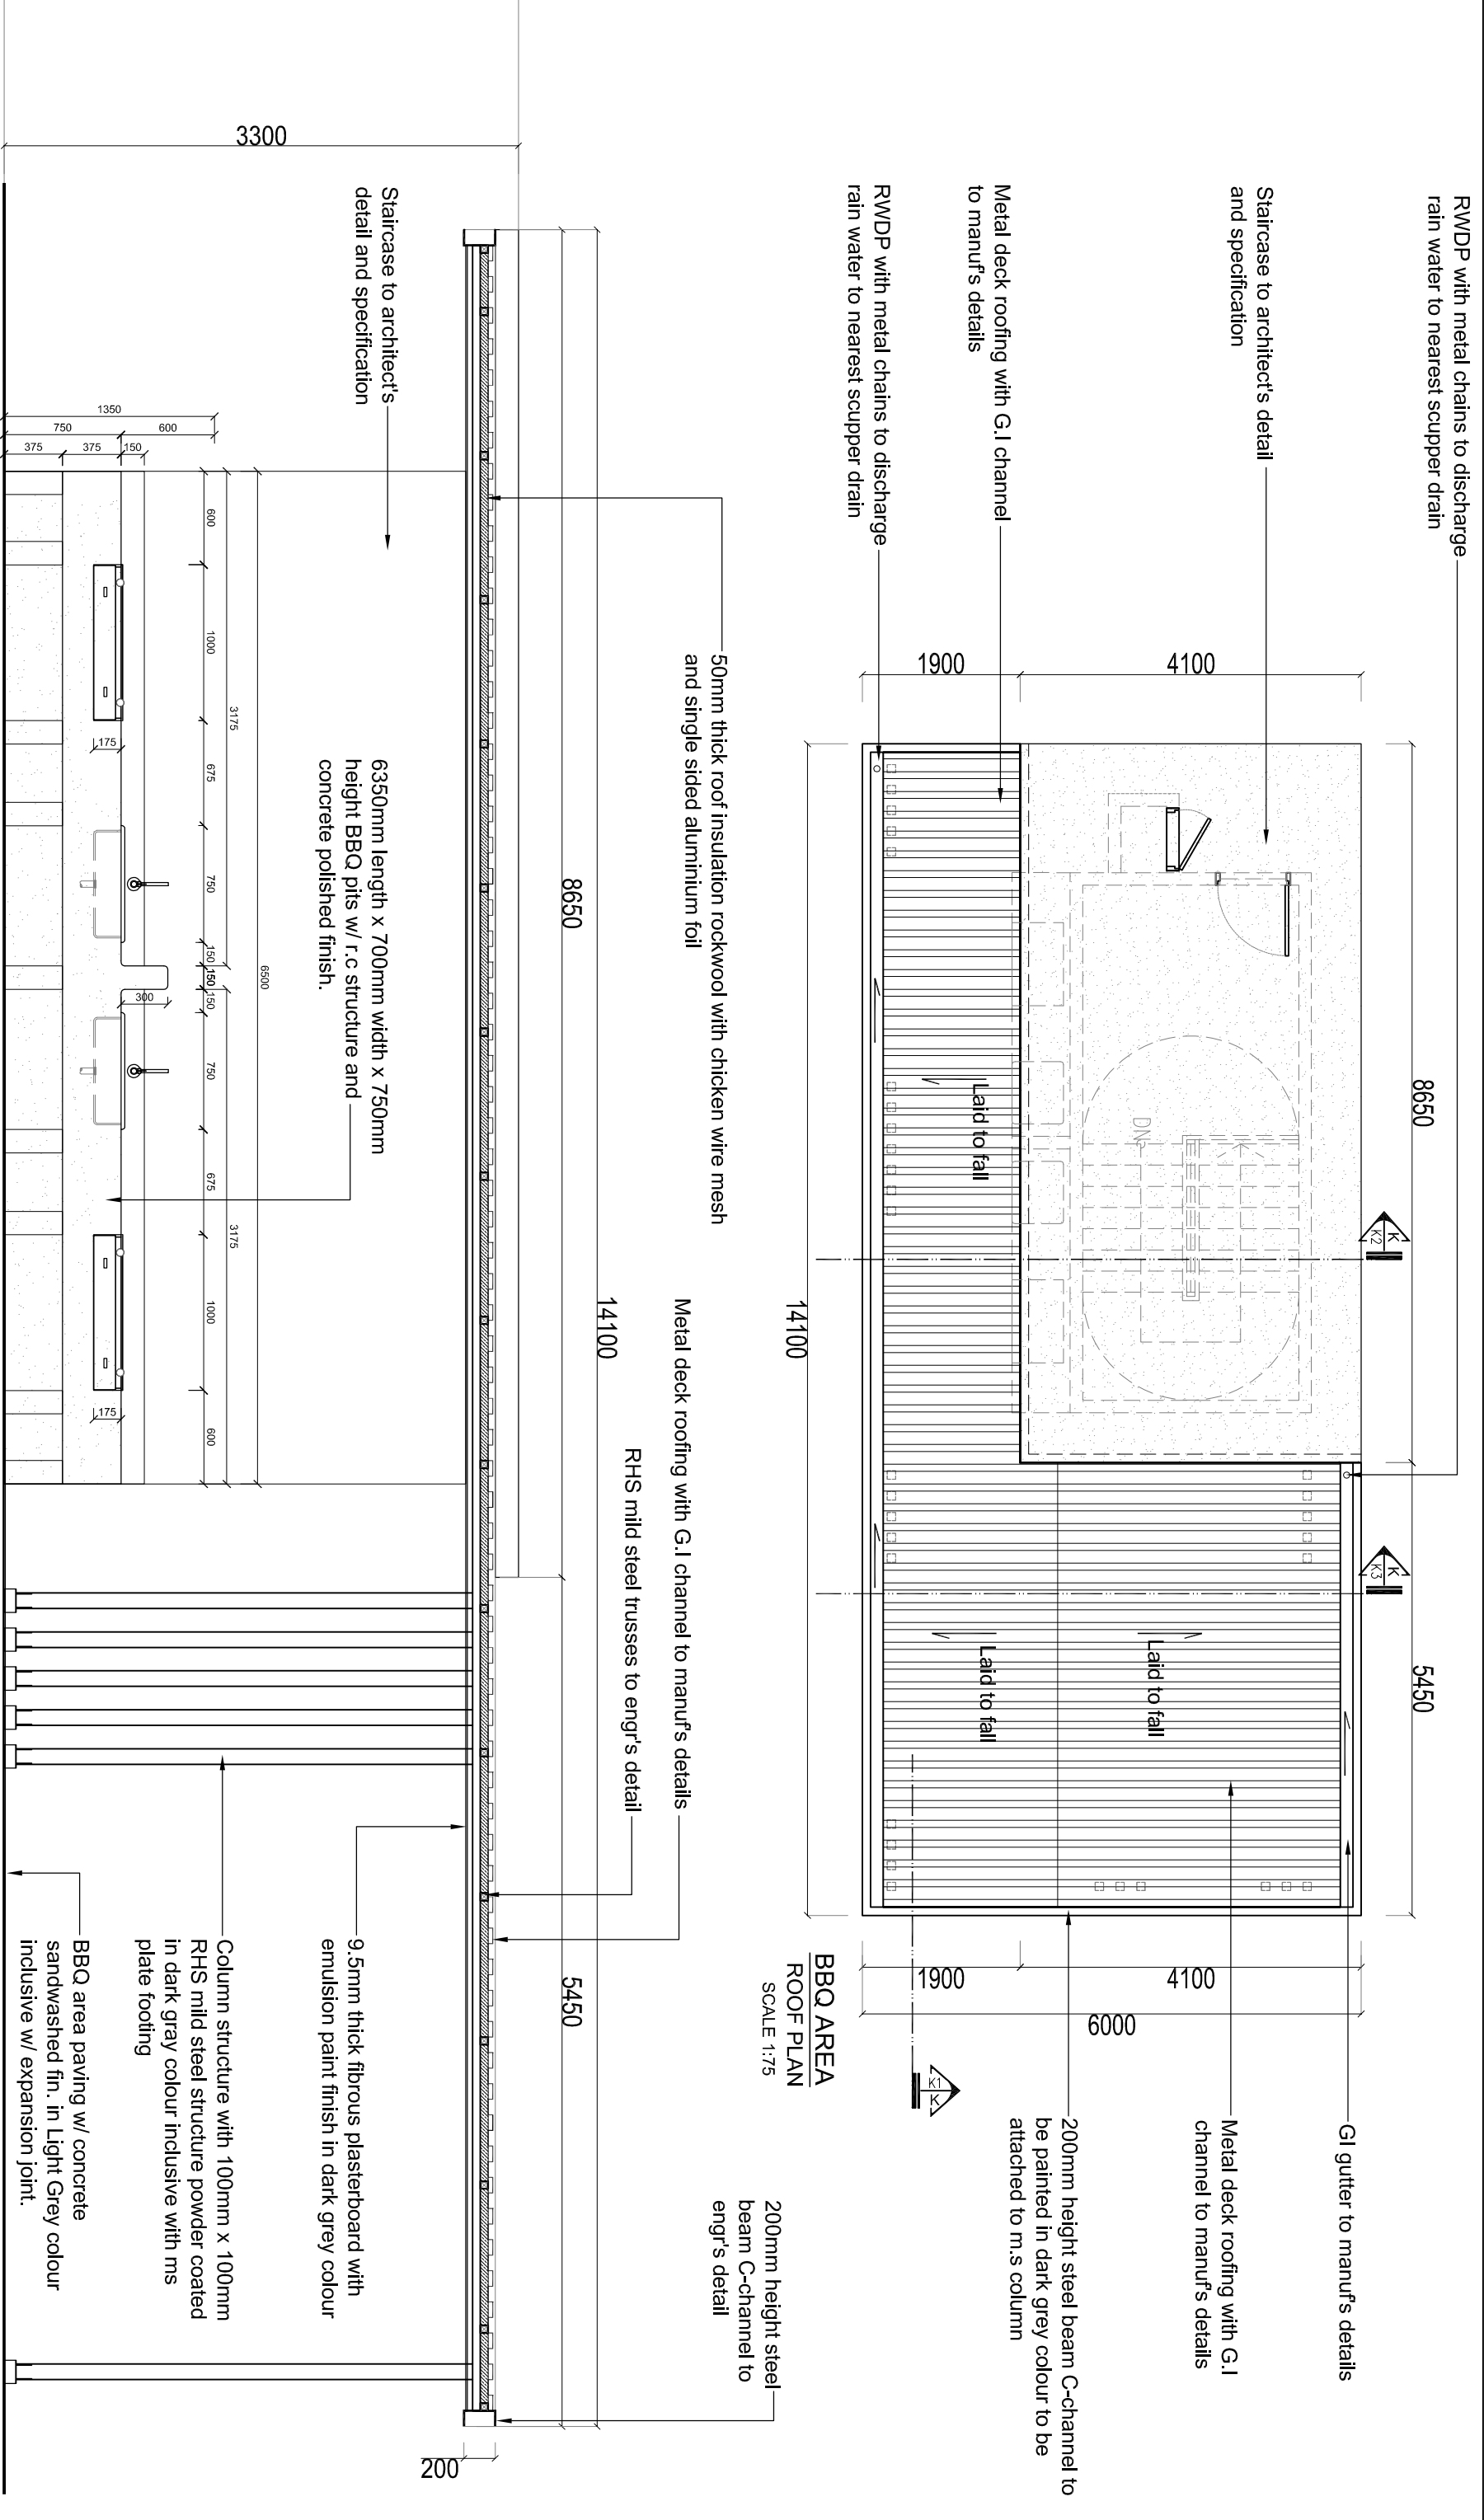

PROJECT				CLIENT				DRAWING STATUS AND DATE :			
PLOT 1				PARAMOUNT PROPERTY (PW)				DATE	REVISED	REF.	SCALE :
PROPOSED LANDSCAPE WORKS FOR CADANGAN MEMBINA PEMBANGUNAN BERCAMPUR DI ATAS LOT 21136, PERSIARAN CASISA BARAT 3, MUKIM 13, SEBERANG PERAI SELATAN, PULAU PINANG YANG MENGAUNDUNG:				SDN. BHD.				12.1.18	revised roof structure		AS SHOWN
A. 2 BLOK PANGSA PUNTI PERKHIDMATAN 18 TINGKAT (612 UNIT)											UNIT :
B. 2 BLOK PANGSA PUNTI PERKHIDMATAN 18 TINGKAT (612 UNIT)											MM
C. 5 TINGKAT TEMPAT LETAK KENDERAAN											DATE :
											APRIL 2018
DRAWING TITLE											DRAWN BY :
DETAIL K - BBQ AREA											ANIRASAYDI
ROOF PLAN & SECTION K1											CHECKED BY :
											ATIF
								FILE :			
								15052-PD-11-DETAIL K-BBQ AREA-REV 180410			
									DRAWING NO :		REV.
									LA-15052-HD-PD-26		05
									SHEET NO.		PROJECT NO.
									64		15052

BBQ AREA
SECTION K1
SCALE 1:40

This drawing may not be reproduced or used without the written permission from LANDART DESIGN.